

REGISTERED PLAN 35M-687

**PRELIMINARY**

THE GENERAL CONTRACTOR SHALL CHECK AND VERIFY ALL DIMENSIONS AND REPORT ALL ERRORS AND OMISSIONS TO THE ARCHITECT  
DO NOT SCALE THE DRAWINGS  
THIS DRAWING SHALL NOT BE USED FOR CONSTRUCTION PURPOSES UNTIL SIGNED BY THE ARCHITECT

**JONATHAN WEIZEL ARCHITECT**

Project  
**UPPER VISTA MUSKOKA**  
BRACEBRIDGE, ONTARIO

Drawing Title  
**PHASE 5 & 6 SITE PLAN.**  
DRAWINGS SCHEME

Scale	Date
1 : 750	NOV 15, 2021



ALL LOT DIMENSIONS INCLUDING FRONTAGES, DEPTHS, WIDTHS AND SETBACKS ARE PRELIMINARY AND SUBJECT TO CHANGE AND CONFIRMATION BY AN ONTARIO LAND SURVEYOR

PRELIMINARY

THE GENERAL CONTRACTOR SHALL CHECK AND VERIFY ALL DIMENSIONS AND REPORT ALL ERRORS AND OMISSIONS TO THE ARCHITECT  
DO NOT SCALE THE DRAWINGS  
THIS DRAWING SHALL NOT BE USED FOR CONSTRUCTION PURPOSES UNTIL SIGNED BY THE ARCHITECT

**JONATHAN WEIZEL ARCHITECT**


Project  
**UPPER VISTA MUSKOKA**  
BRACEBRIDGE, ONTARIO

Drawing Title  
**PHASE 5 & 6 SITE PLAN.**  
ENLARGED PLAN PART 1

Scale  
**1 : 300**

Date  
**NOV 15, 2021**

# PHASE 6

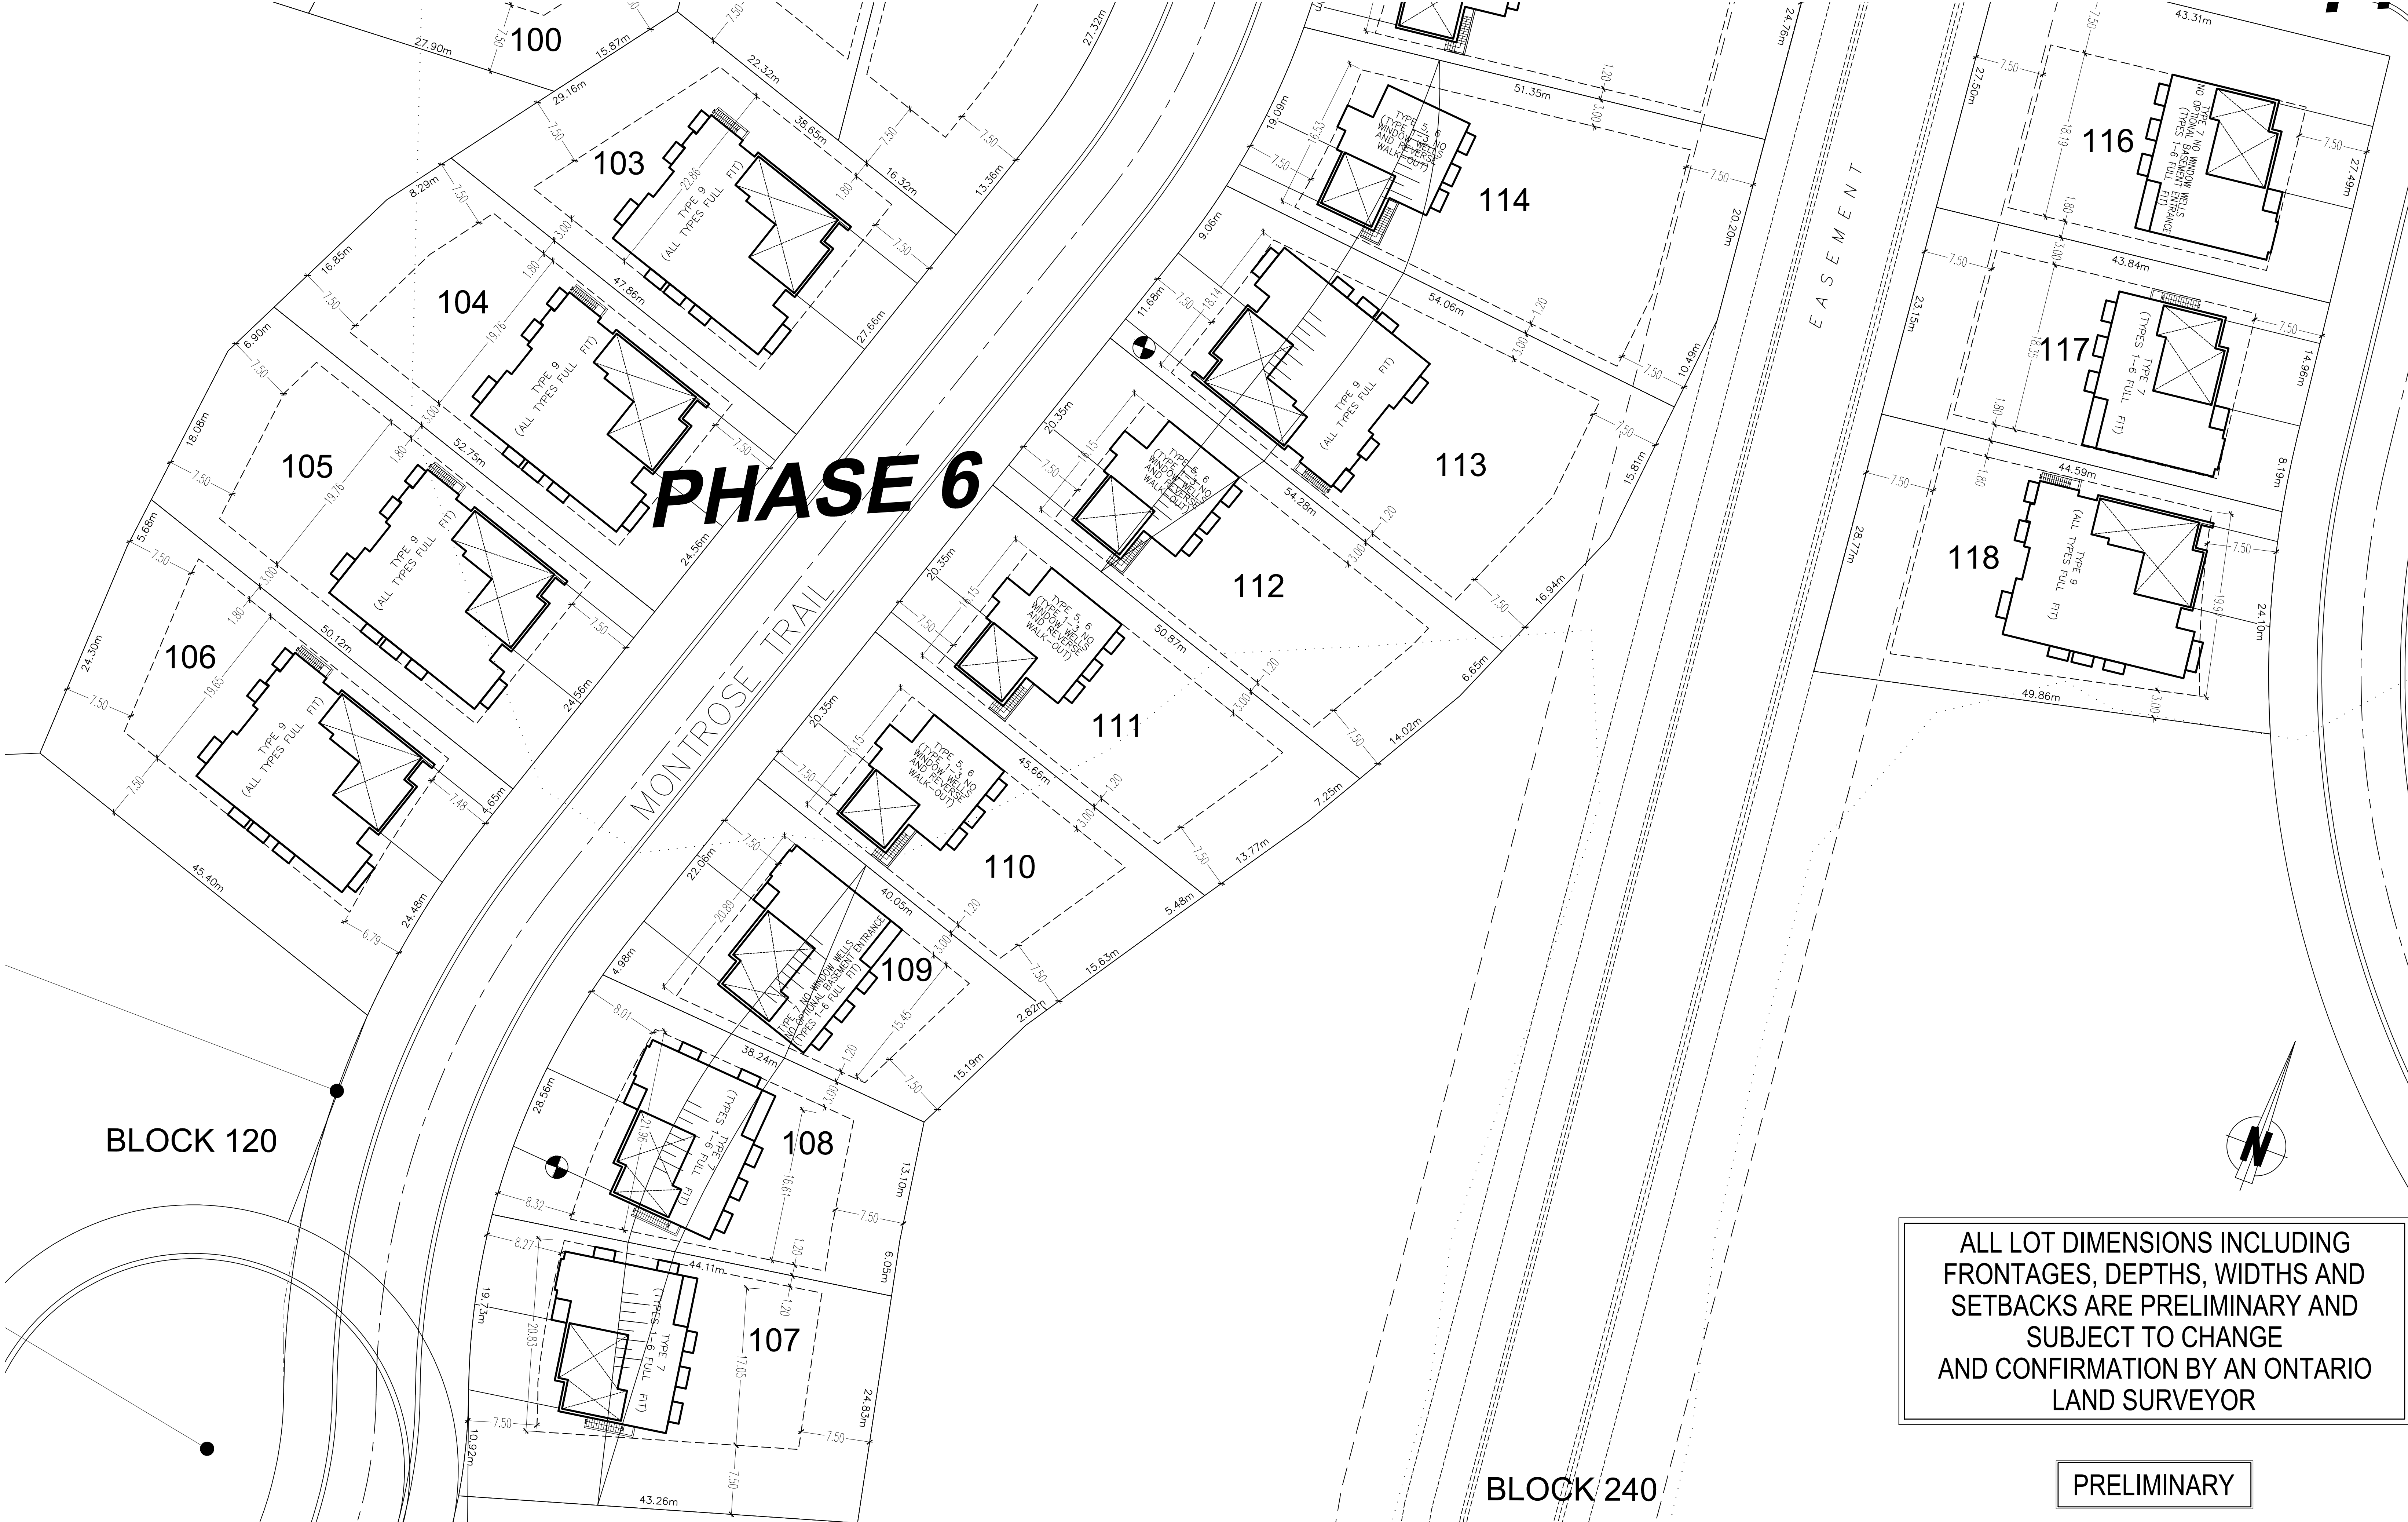

ALL LOT DIMENSIONS INCLUDING FRONTAGES, DEPTHS, WIDTHS AND SETBACKS ARE PRELIMINARY AND SUBJECT TO CHANGE AND CONFIRMATION BY AN ONTARIO LAND SURVEYOR

PRELIMINARY

THE GENERAL CONTRACTOR SHALL CHECK AND VERIFY ALL DIMENSIONS AND REPORT ALL ERRORS AND OMISSIONS TO THE ARCHITECT  
DO NOT SCALE THE DRAWINGS  
THIS DRAWING SHALL NOT BE USED FOR CONSTRUCTION PURPOSES UNTIL SIGNED BY THE ARCHITECT


**JONATHAN WEIZEL ARCHITECT**

Project  
**UPPER VISTA MUSKOKA**  
BRACEBRIDGE, ONTARIO

Drawing Title  
**PHASE 5 & 6 SITE PLAN.**  
ENLARGED PLAN PART 2

Scale  
**1 : 300**

Date  
**NOV 15, 2021**

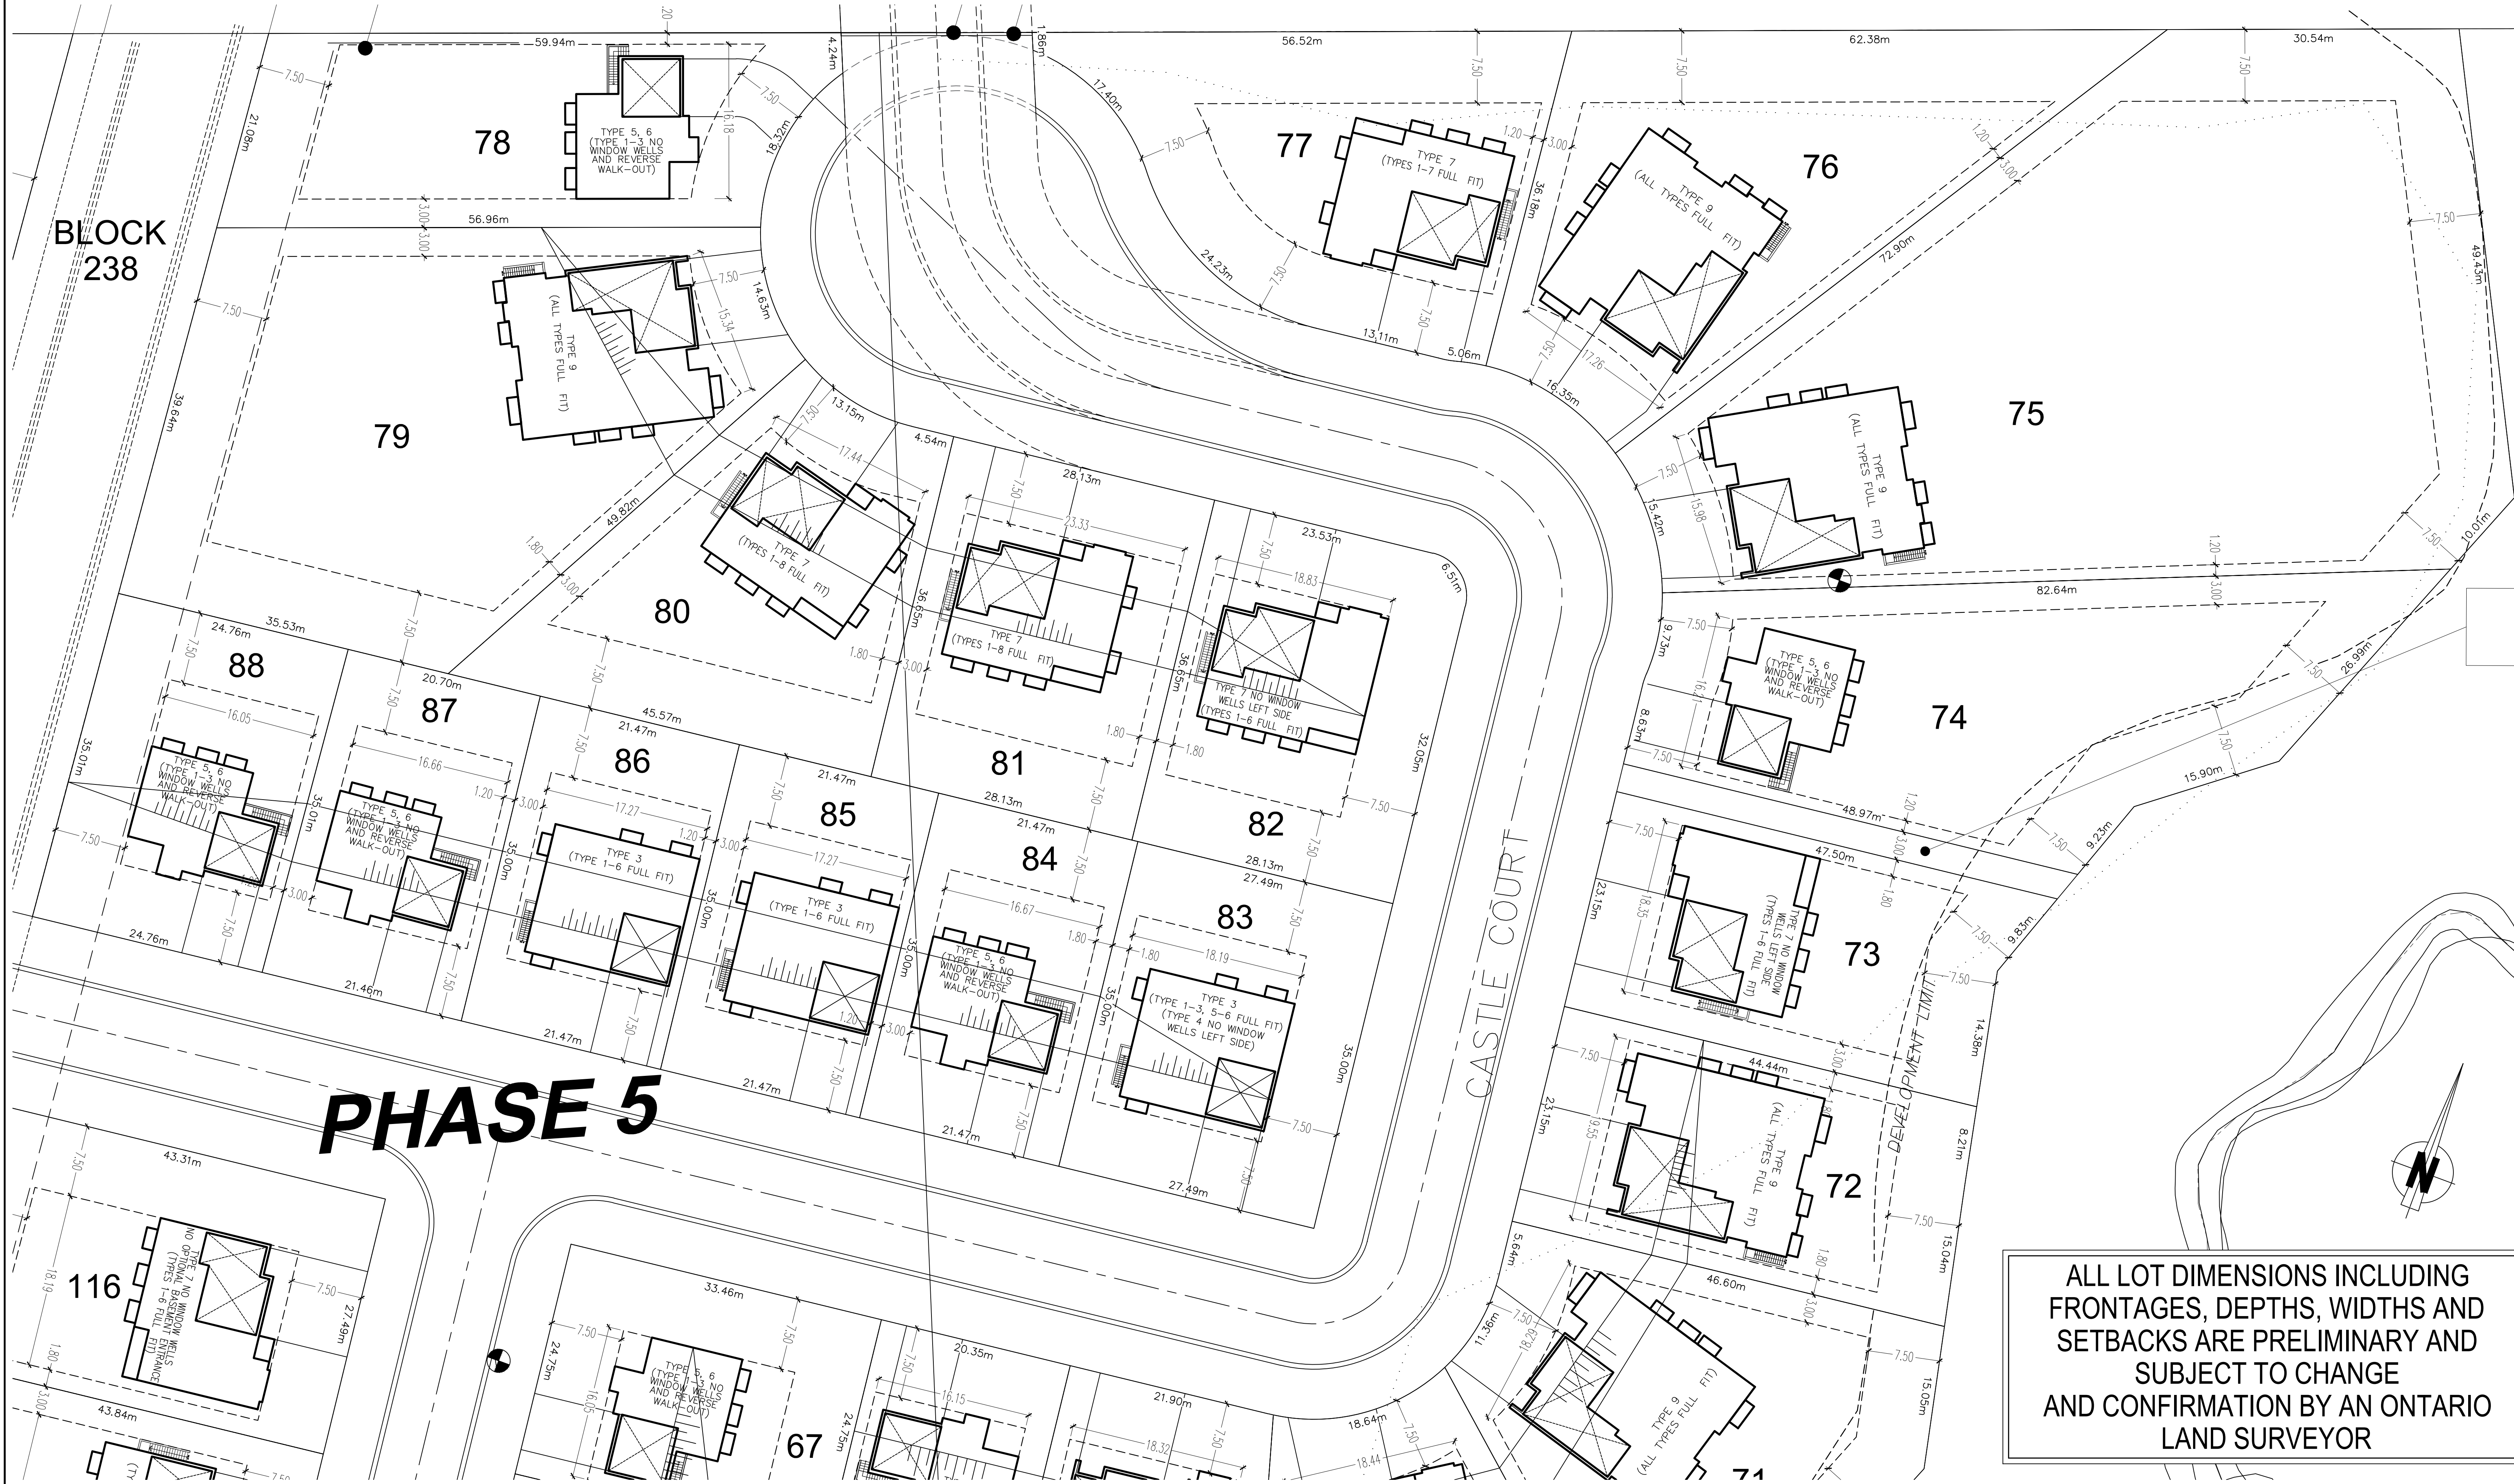


# PHASE 5

ALL LOT DIMENSIONS INCLUDING FRONTAGES, DEPTHS, WIDTHS AND SETBACKS ARE PRELIMINARY AND SUBJECT TO CHANGE AND CONFIRMATION BY AN ONTARIO LAND SURVEYOR

PRELIMINARY

<p>THE GENERAL CONTRACTOR SHALL CHECK AND VERIFY ALL DIMENSIONS AND REPORT ALL ERRORS AND OMISSIONS TO THE ARCHITECT DO NOT SCALE THE DRAWINGS THIS DRAWING SHALL NOT BE USED FOR CONSTRUCTION PURPOSES UNTIL SIGNED BY THE ARCHITECT</p>	<p><b>JONATHAN WEIZEL ARCHITECT</b></p>	<p>Project</p> <p><b>UPPER VISTA MUSKOKA BRACEBRIDGE, ONTARIO</b></p>	<p>Drawing Title</p> <p><b>PHASE 5 &amp; 6 SITE PLAN. ENLARGED PLAN PART 3</b></p>	<p>Scale</p> <p><b>1 : 300</b></p>	<p>Date</p> <p><b>NOV 15, 2021</b></p>
---	---	---	--	------------------------------------	--

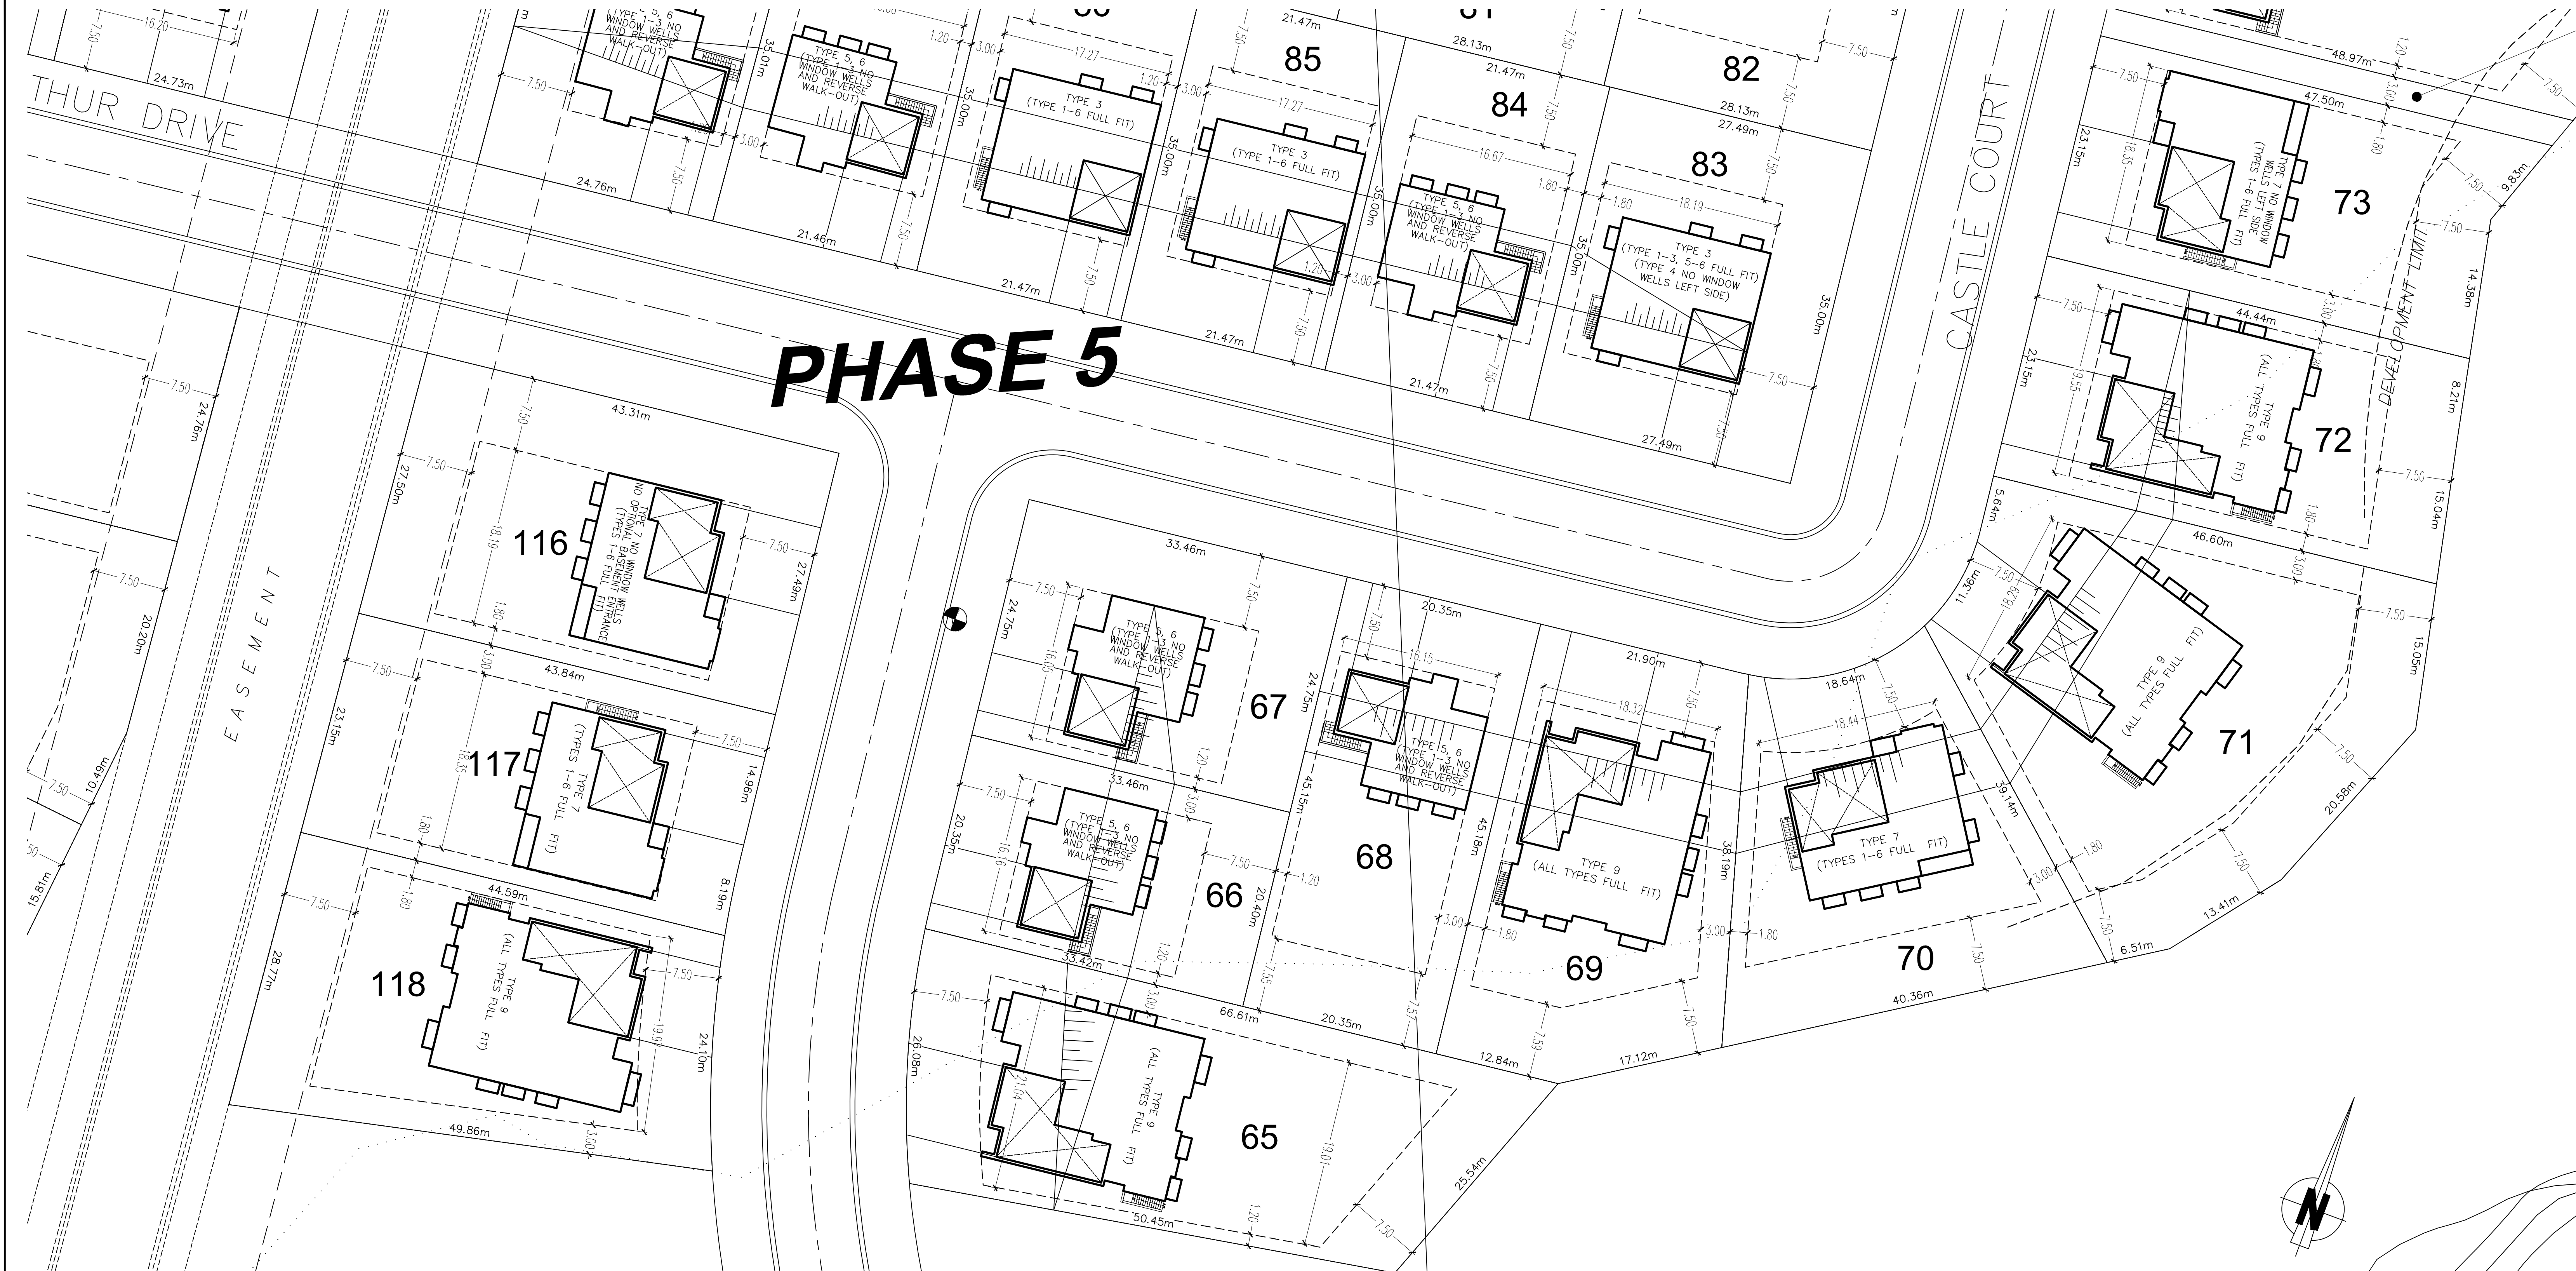

# PHASE 5

BLOCK 235

ALL LOT DIMENSIONS INCLUDING FRONTAGES, DEPTHS, WIDTHS AND SETBACKS ARE PRELIMINARY AND SUBJECT TO CHANGE AND CONFIRMATION BY AN ONTARIO LAND SURVEYOR

PRELIMINARY

THE GENERAL CONTRACTOR SHALL CHECK AND VERIFY ALL DIMENSIONS AND REPORT ALL ERRORS AND OMISSIONS TO THE ARCHITECT  
DO NOT SCALE THE DRAWINGS  
THIS DRAWING SHALL NOT BE USED FOR CONSTRUCTION PURPOSES UNTIL SIGNED BY THE ARCHITECT

**JONATHAN WEIZEL ARCHITECT**

Project  
**UPPER VISTA MUSKOKA**  
BRACEBRIDGE, ONTARIO

Drawing Title  
**PHASE 5 & 6 SITE PLAN.**  
ENLARGED PLAN PART 4

Scale	Date
1 : 300	NOV 15, 2021