

UNIT A - MAIN FLOOR PLAN
NTS



UNIT A :	
MAIN LEVEL AREA :	495 SQF 46 SQM
TOTAL AREA :	495 SQF 46 SQM
AMENITY AREA / DECK : --	
BEDROOMS : 1	
BATHROOMS : 1 FULL	



204-337 17th Ave. SW, Calgary, AB T2S 0A5
T:403 269 7782 o: www.cync.ca

Client:



VERTOS
LIVEATVERTOS.COM



OCGROW
WWW.OCGROWGROUP.COM



GREYSTONE

MARKETING PLANS - UNIT A

VERTOS BY OCGROW

GREYSTONE, COCHRANE, ALBERTA

SCALE : As indicated
PROJECT No. : 22-0017
ISSUE DATE: 18 07 2022
SHEET No. **M - 201**

Client:

VERTOS
LIVEATVERTOS.COM

OCGROW
WWW.OCGROWGROUP.COM

GREYSTONE


MARKETING PLANS - UNIT B

VERTOS BY OCGROW


GREYSTONE, COCHRANE, ALBERTA

UNIT B :	
2ND LEVEL AREA :	462 SQF 42 SQM
3RD LEVEL AREA :	420 SQF 39 SQM
TOTAL AREA :	882 SQF 81 SQM
AMENITY AREA / DECK :	113 SQF 10.5 SQM
BEDROOMS :	3
BATHROOMS :	1 FULL 1 POWDER


SCALE : As indicated
PROJECT No. : 22-0017
ISSUE DATE : 18 07 2022
SHEET No. **M - 202**



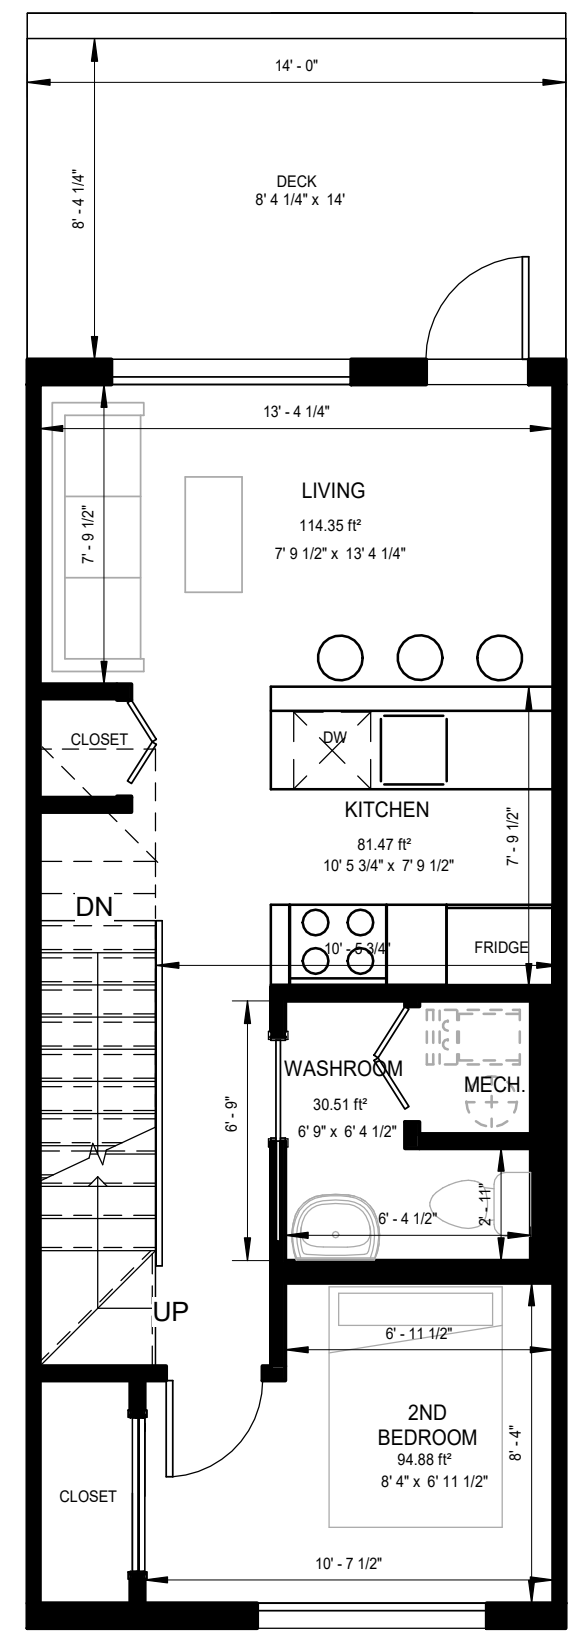


UNIT B - 2ND FLOOR PLAN
NTS

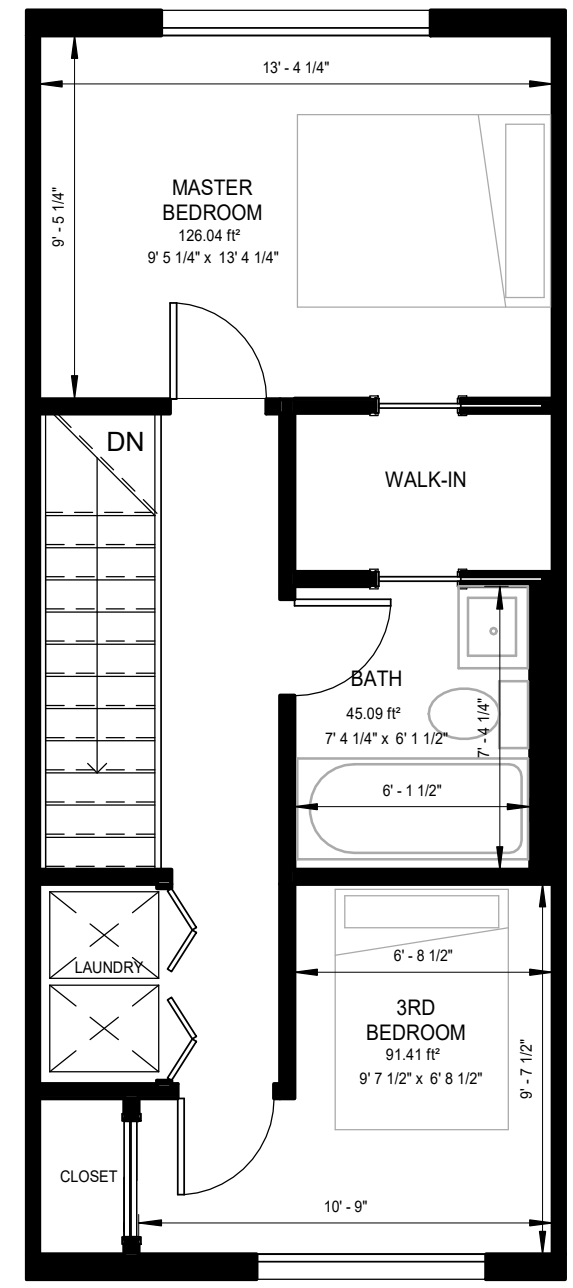

UNIT B - 3RD FLOOR PLAN1
NTS

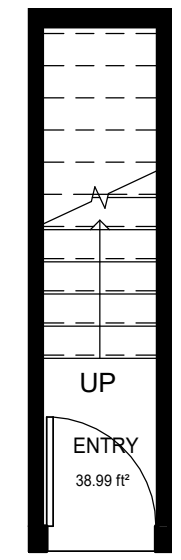

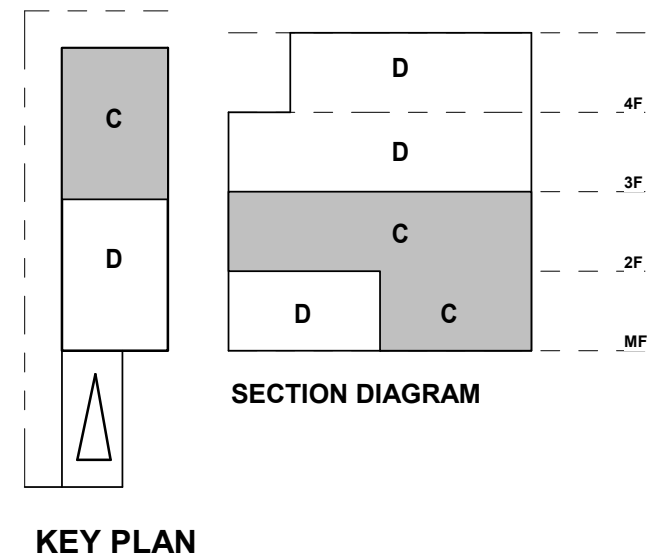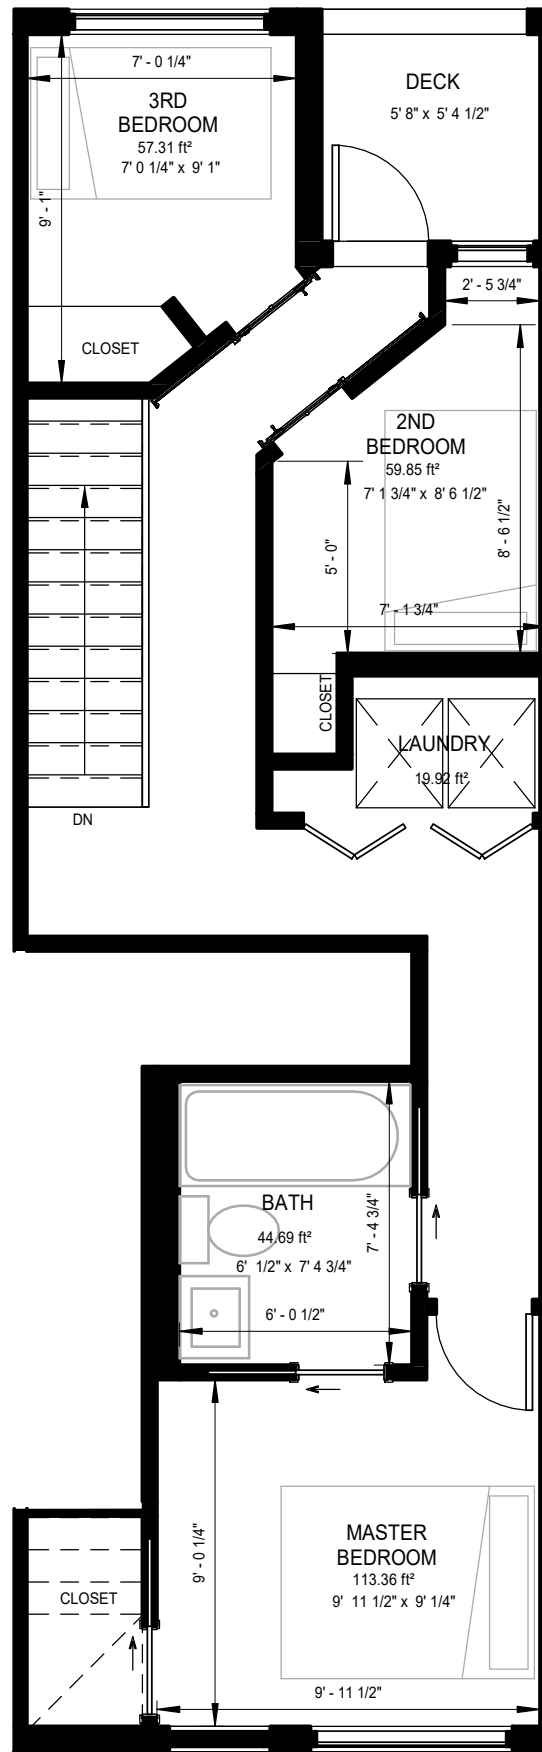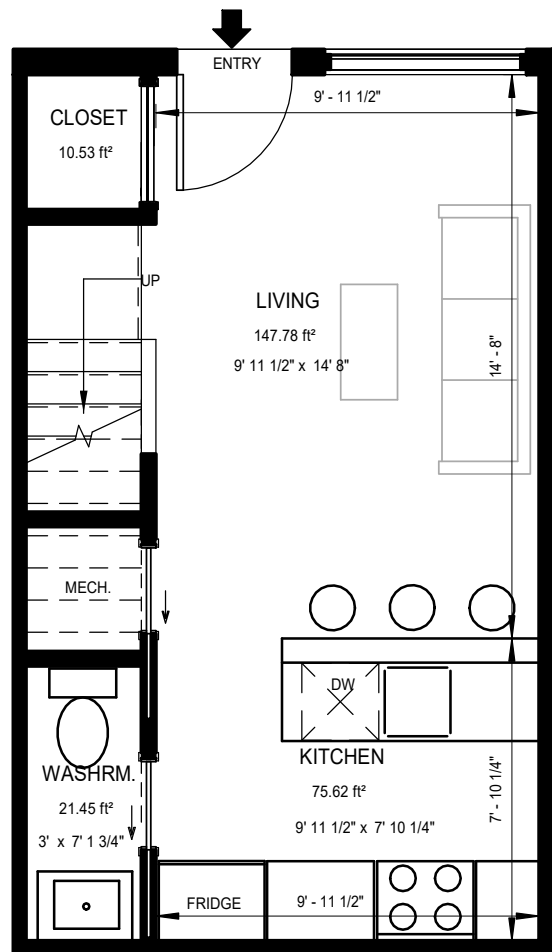

UNIT C :

MAIN LEVEL AREA :	333.68 SQF	31 SQM
2ND LEVEL AREA :	462.85 SQF	43 SQM
TOTAL AREA :	796.53 SQF	74 SQM
AMENITY AREA / DECK :	31 SQF	3 SQM
BEDROOMS :	3	
BATHROOMS :	1 FULL 1 POWDER ROOM	



204-337 17th Ave. SW, Calgary, AB T2S 0A5
 T:403 269 7782 o: www.cync.ca

Client:




MARKETING PLANS - UNIT C


VERTOS BY OCGROW

GREYSTONE, COCHRANE, ALBERTA


SCALE : As indicated
 PROJECT No. : 22-0017
 ISSUE DATE : 18 07 2022
 SHEET No. **M - 203**

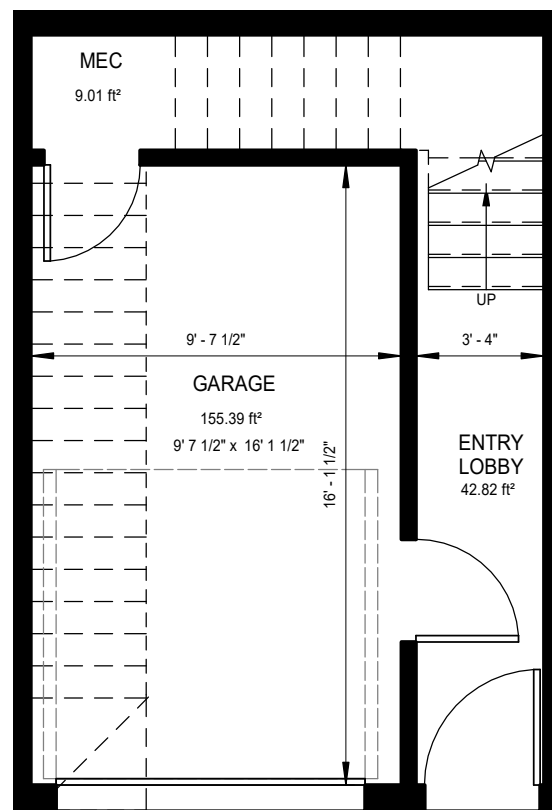


UNIT D - MAIN FLOOR PLAN
NTS

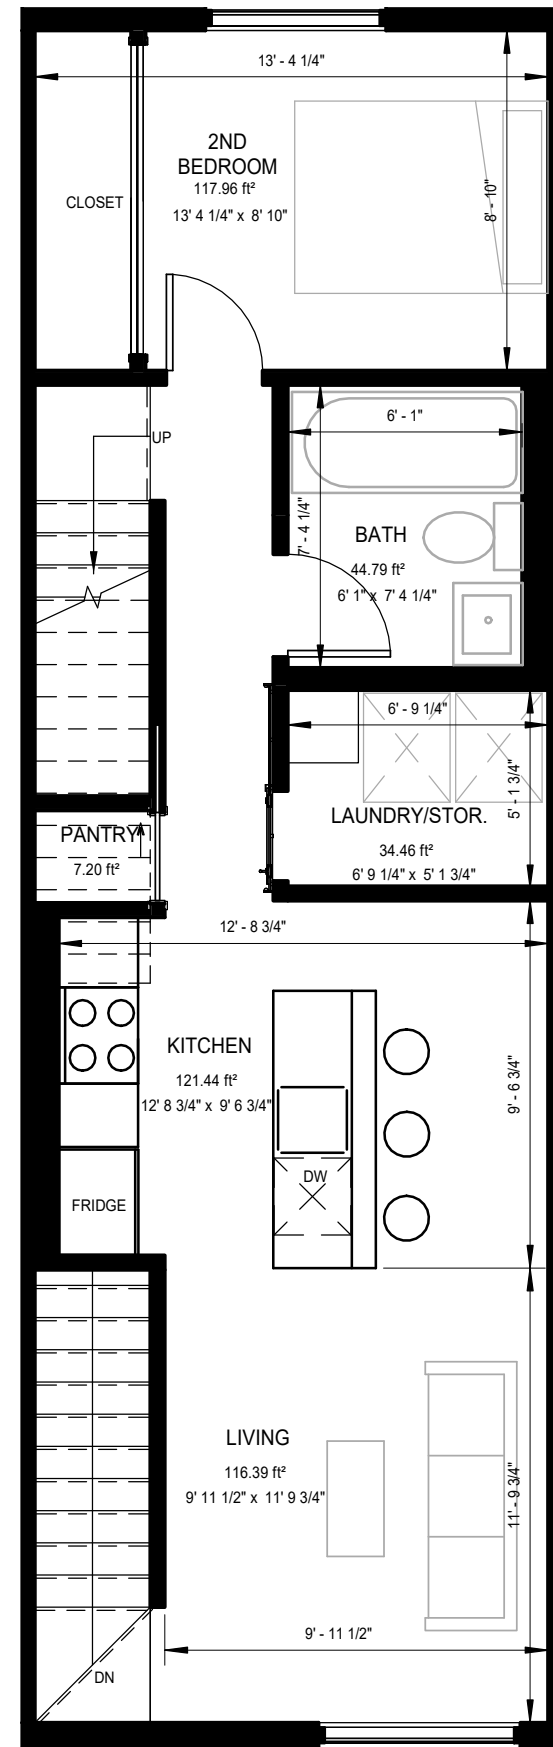

UNIT D - 3RD FLOOR PLAN
NTS

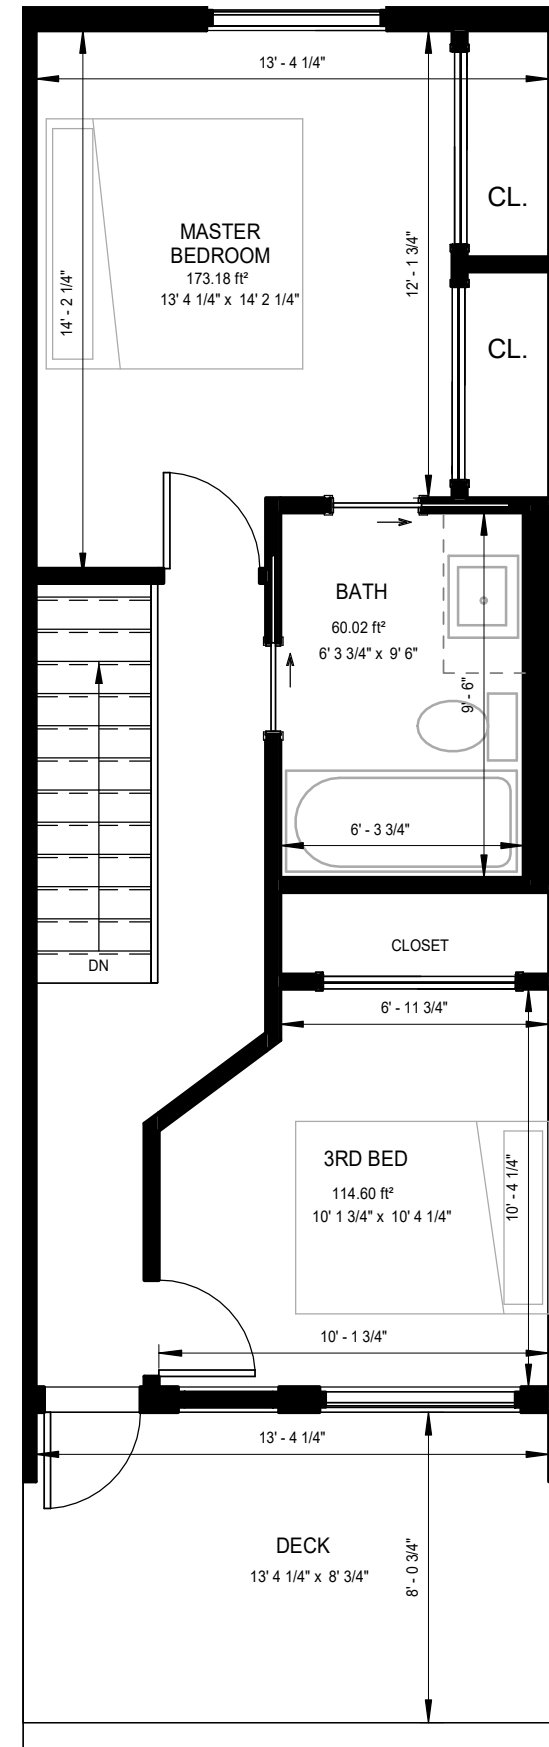

UNIT D - 4TH FLOOR PLAN
NTS

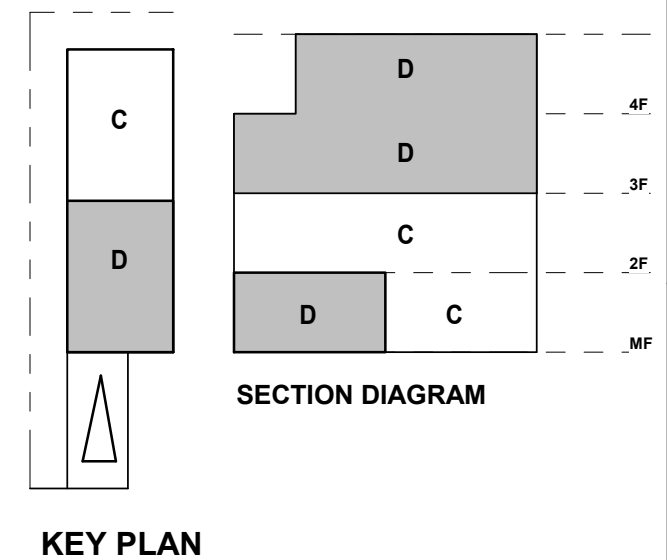

KEY PLAN

SECTION DIAGRAM

UNIT D :

3RD LEVEL AREA :	536 SQF	49.8 SQM
4TH LEVEL AREA :	466 SQF	43.3 SQM
TOTAL AREA :	1002 SQF	93.1 SQM

AMENITY AREA / DECK : 107.7 SQF 10 SQM
 GARAGE : 286.86 SQF 6.65 SQM
 BEDROOMS : 3
 BATHROOMS : 2 FULL



204-337 17th Ave. SW, Calgary, AB T2S 0A5
 T:403 269 7782 o: www.cync.ca

Client:



MARKETING PLANS - UNIT D

VERTOS BY OCGROW

GREYSTONE, COCHRANE, ALBERTA

SCALE : As indicated
 PROJECT No. : 22-0017
 ISSUE DATE : 18 07 2022
 SHEET No. **M - 204**