


Villa Caoba







VILLA CAOBA
 AREA: 170.17 MTS²

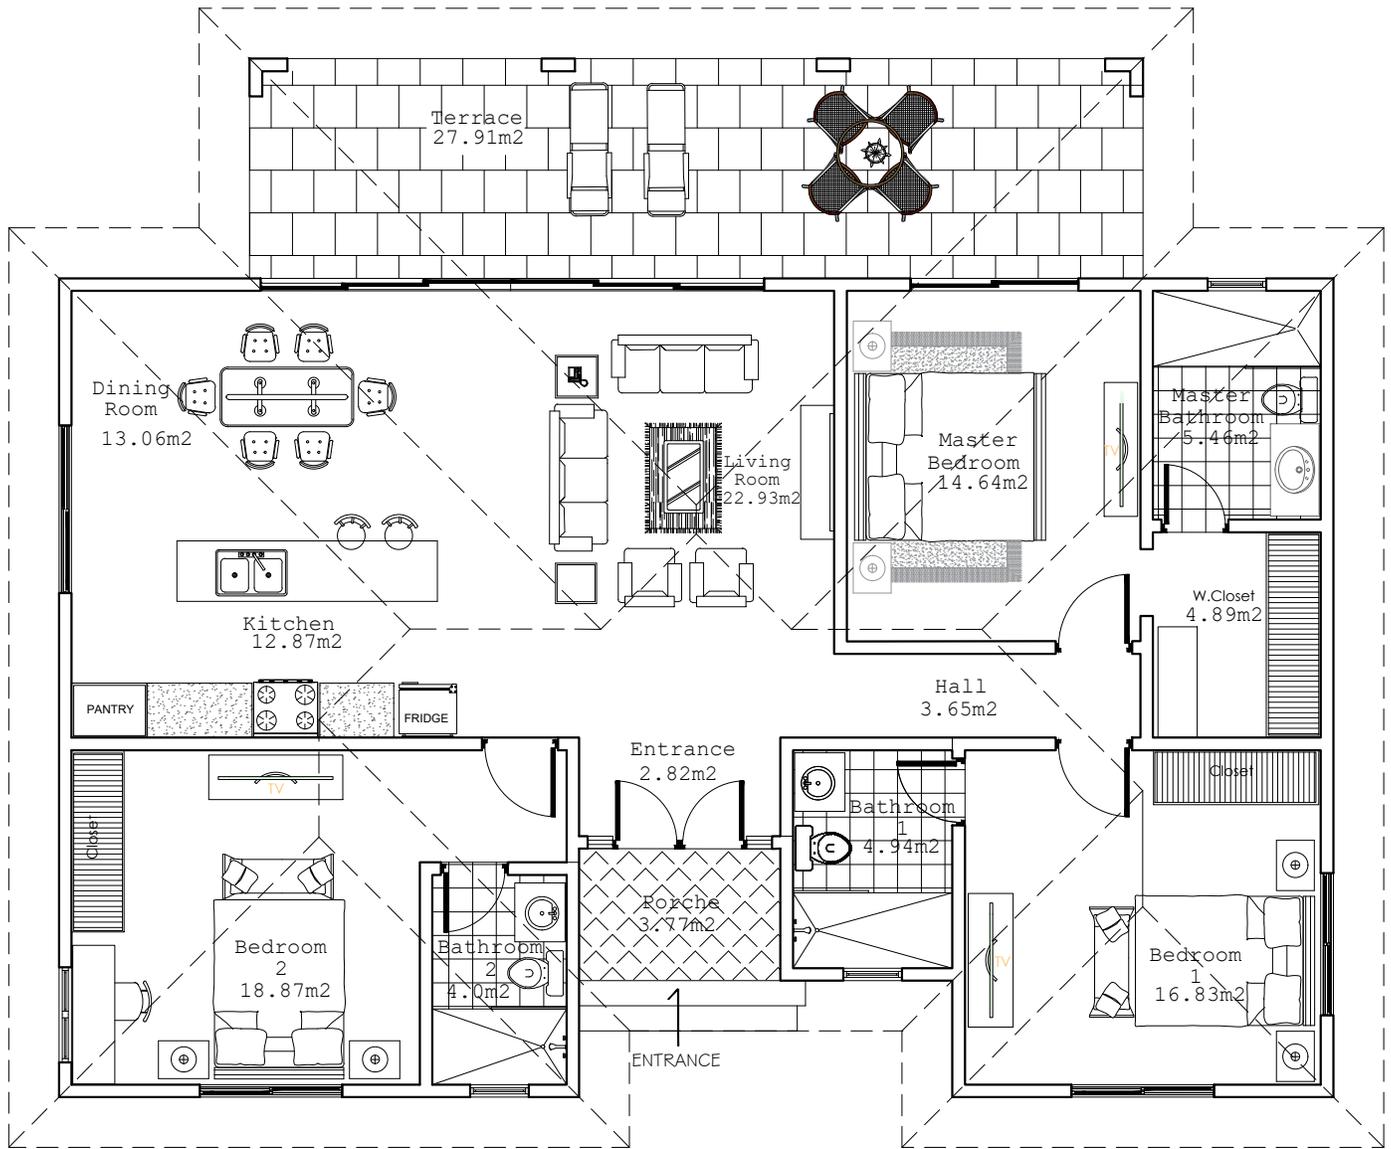

Residencial
Hispaniola
VILLA CAOBA

FLOOR PLAN	
Project number	
Date	13.01.2025
Drawn by	Stephany
Checked by	Scale

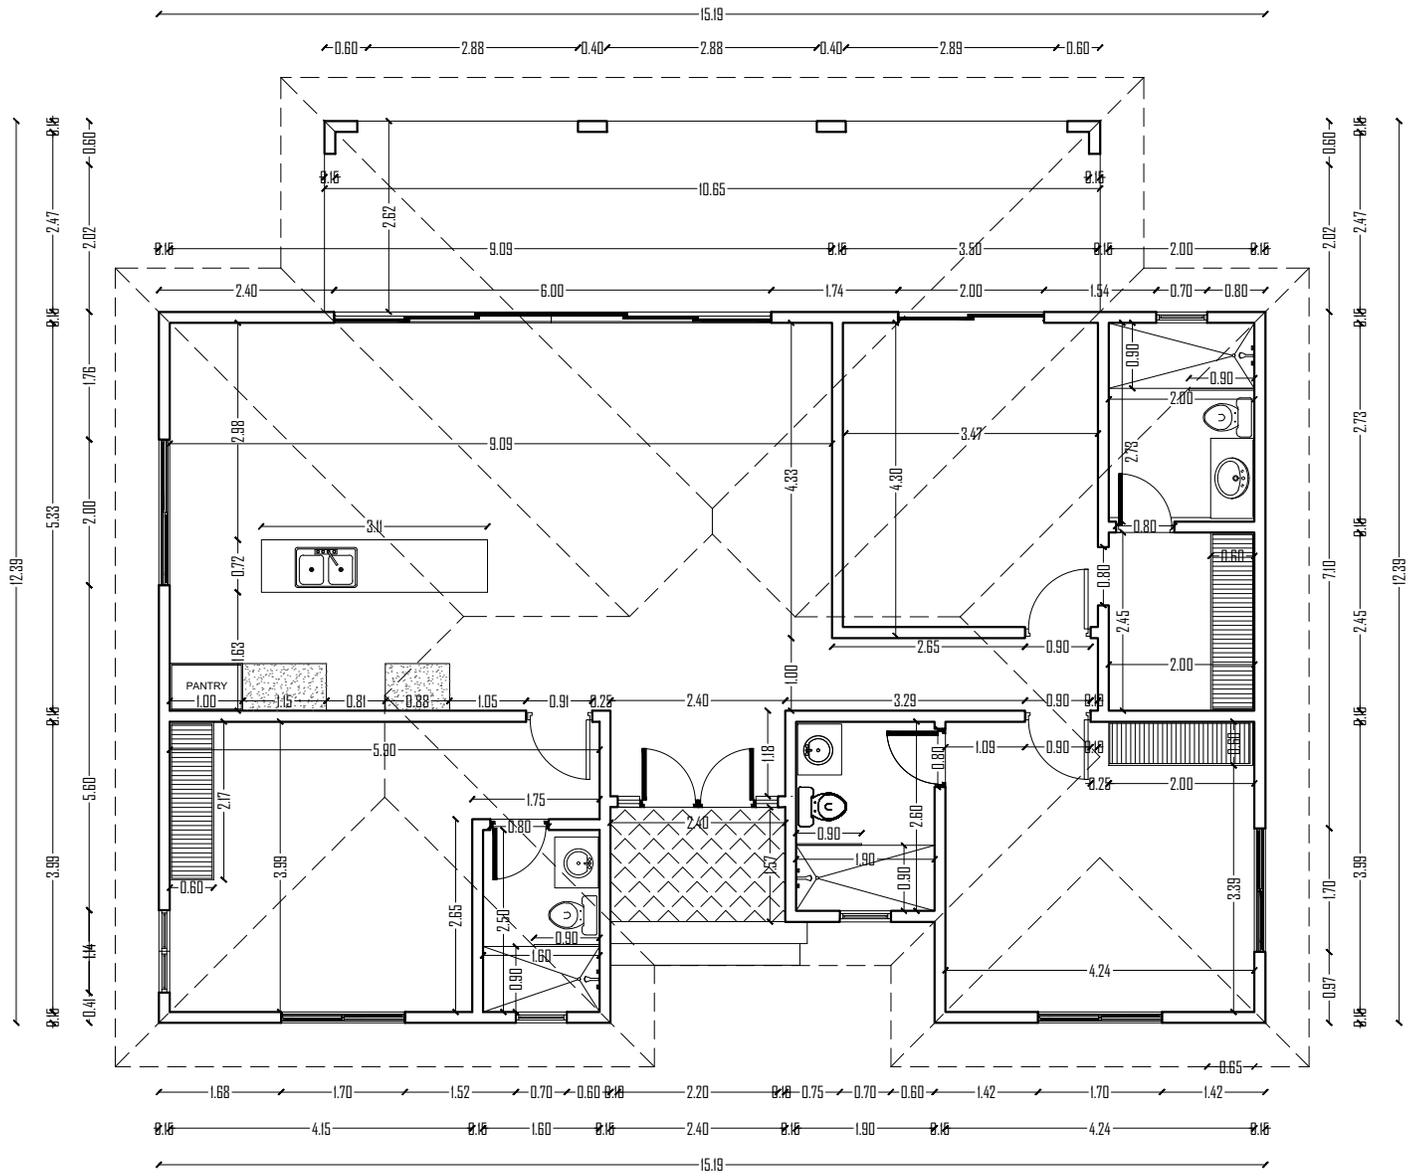


VILLA CAOBA
 AREA: 170.17 MTS2




Residencial
Hispaniola
 VILLA CAOBA

SIZED PLAN	
Project number	
Date	13.01.2025
Drawn by	Stephany
Checked by	Scale

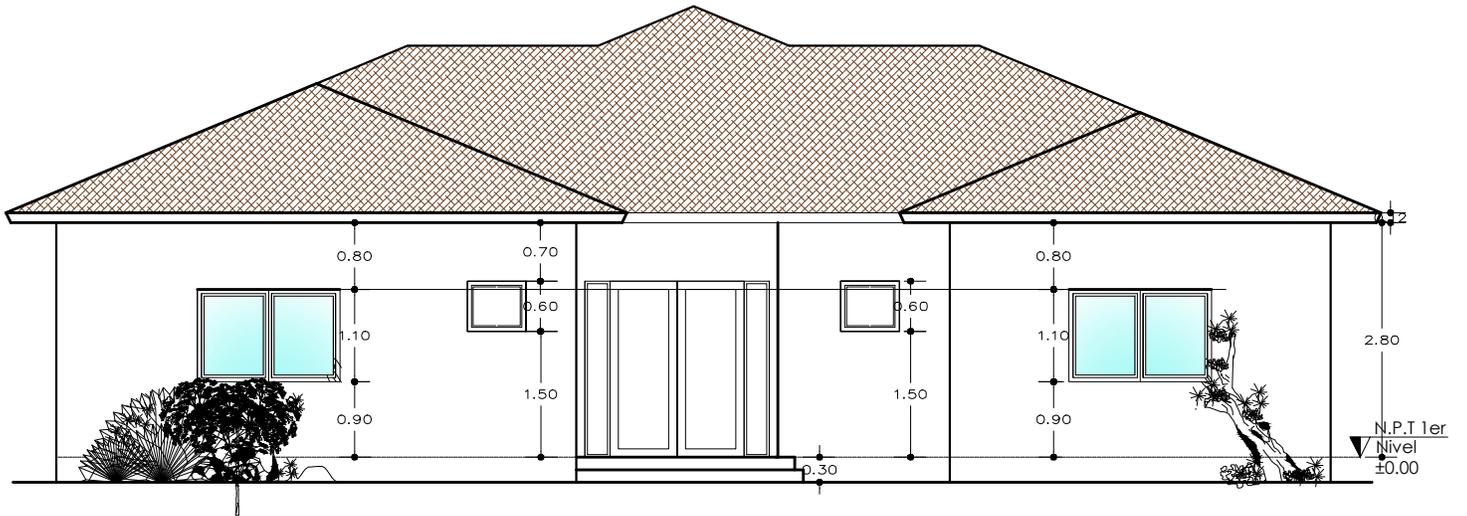

◇ FRONT ELEVATION

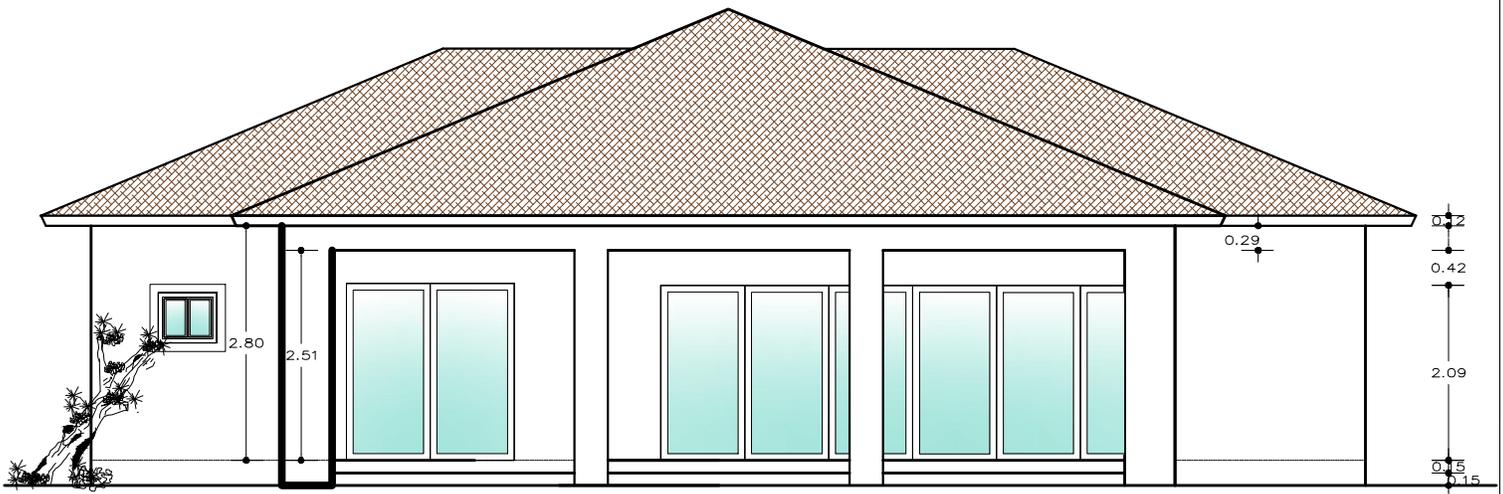


◇ REAR ELEVATION




Residencial
Hispaniola
VILLA CAOBA

VIEWS	
Project number	
Date	13.01.2025
Drawn by	Stephany
Checked by	Scale

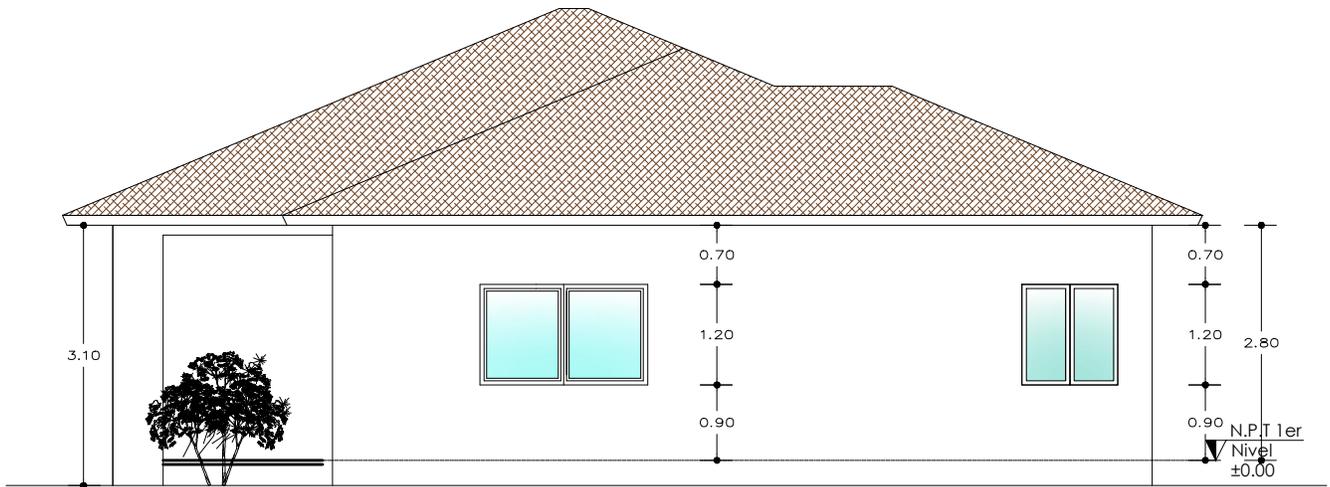

◊ LEFT ELEVATION

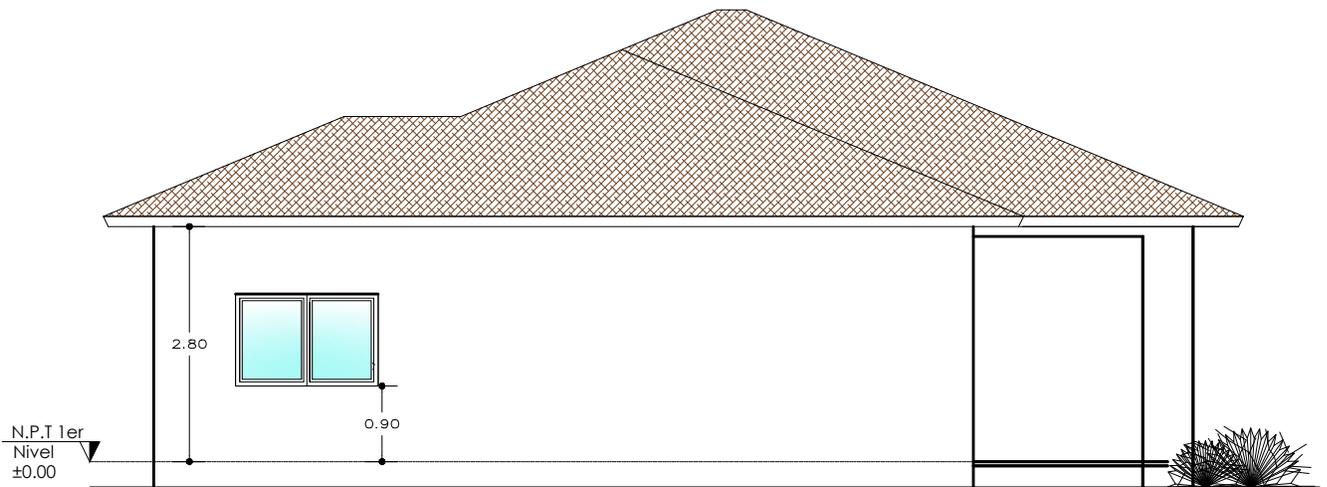

◊ RIGHT ELEVATION

**Residencial
Hispaniola**

Residencial
Hispaniola
VILLA CAOBA

VIEWS


Project number

Date 13.01.2025

Drawn by Stephany

Checked by

Scale

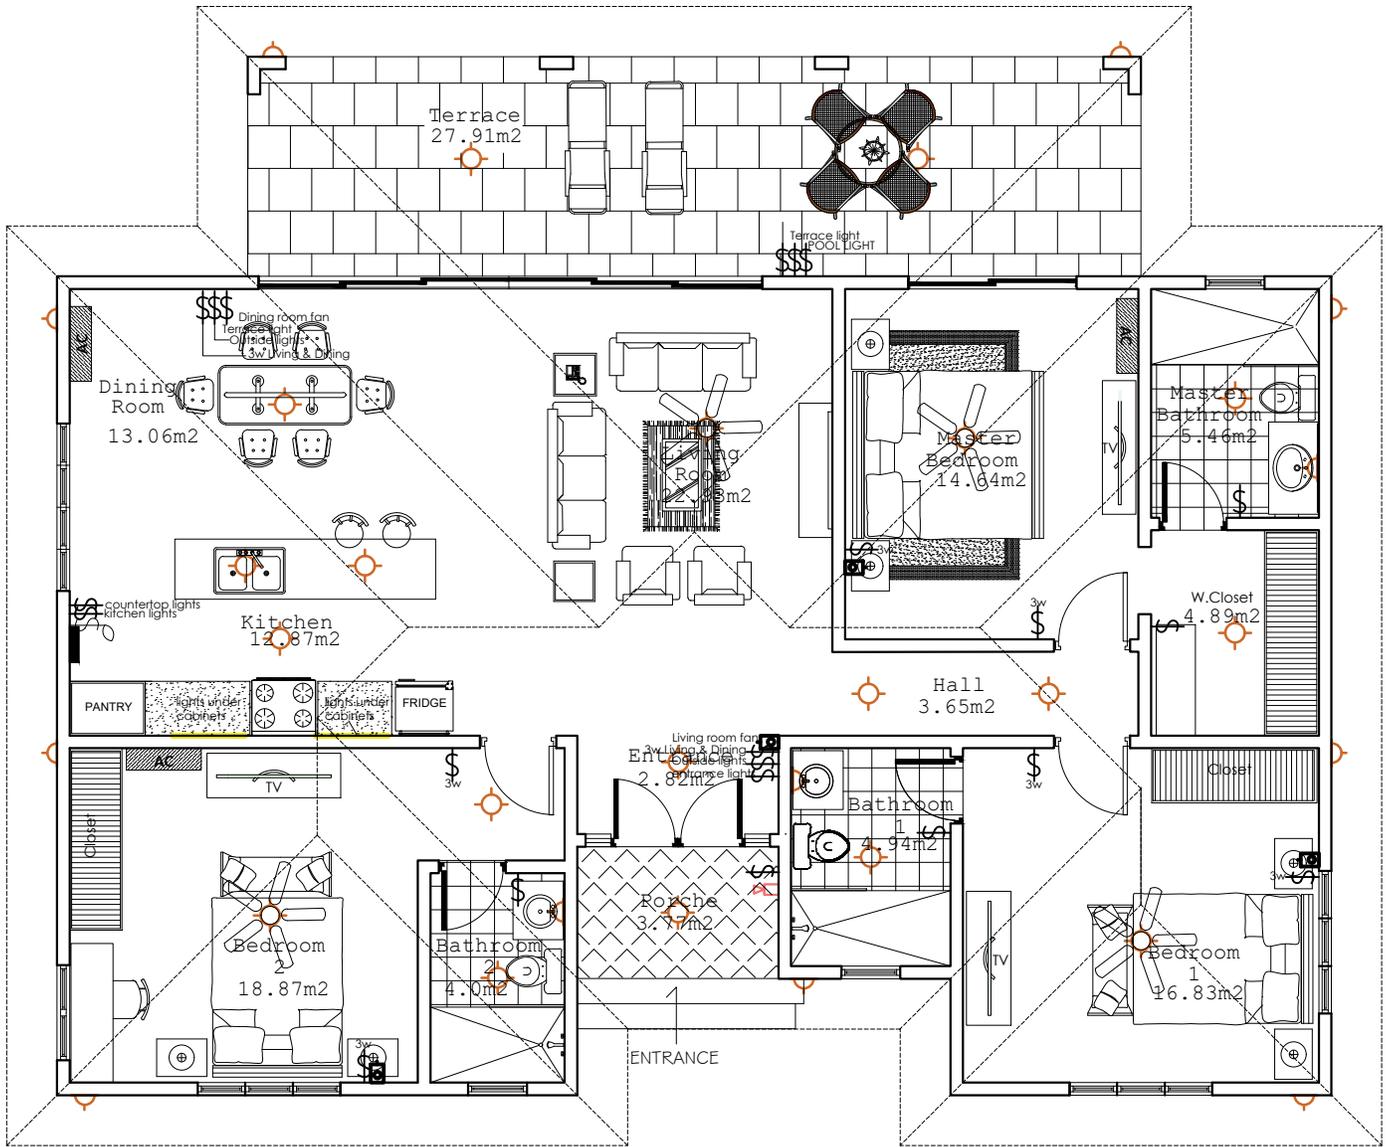


ABREV.	LEYENDA	
	CEILING LIGHT	ADDITIONAL CEILING LIGHT
	WALL LIGHT	ADDITIONAL WALL LIGHT
	SINGLE SWICHT	ADDITIONAL FAN
	FANS WITH LIGHT	DOORBELL
	FAN SWITCH	LIGHT UNDER CABINETS

VILLA CAOBA
AREA: 170.17 MT²



Residencial
Hispaniola
VILLA CAOBA

FLOOR PLAN	
Project number	
Date	13.01.2025
Drawn by	Stephany
Checked by	Scale

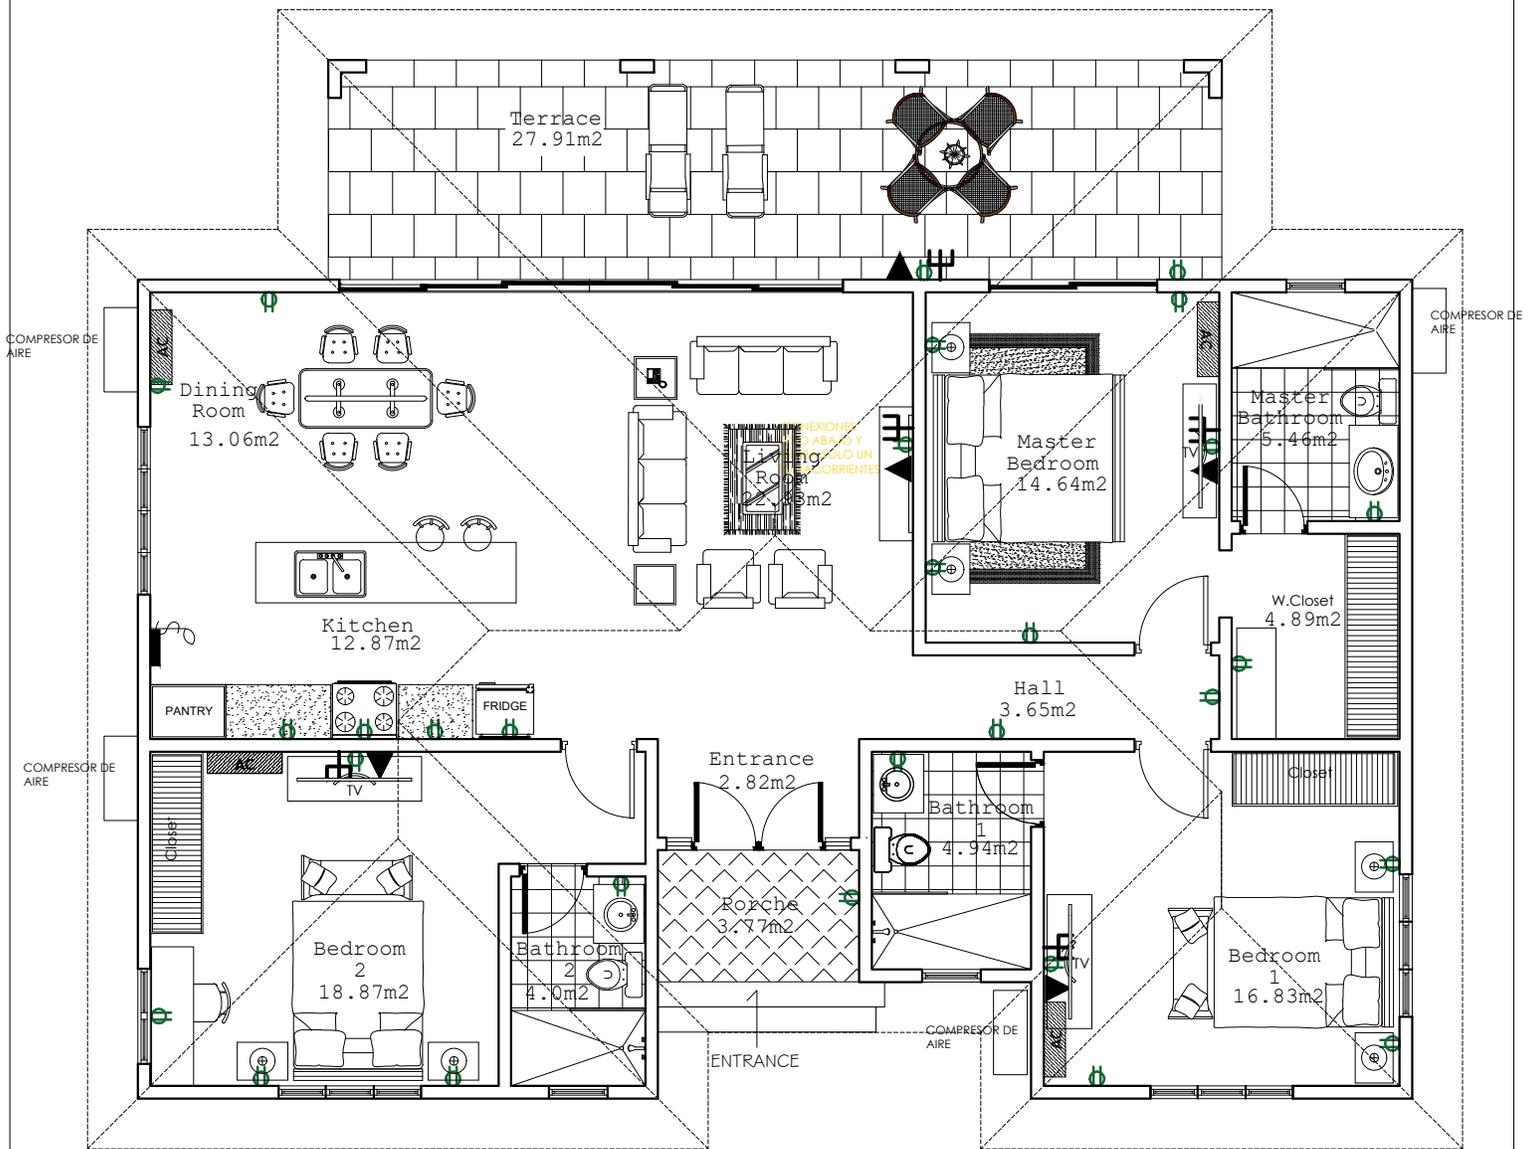

ABREV.	LEYENDA	
	TV CABLE	
	PHONE	
	OUTLET	ADDITIONAL OUTLET
	WATER HEATER SWITCHER	
	FANS WITH LIGHT	
	LIGHTS UNDER CABINET	
	BREACKER BOX	

VILLA CAOBA
AREA: 170.17 MTS2



Residencial
Hispaniola
VILLA CAOBA

FLOOR PLAN	
Project number	
Date	13.01.2025
Drawn by	Stephany
Checked by	Scale