


This drawing, as an instrument of service, is provided for and to the property of Turner Residential Architects Inc. The contractor must verify and accept responsibility for all dimensions and conditions on site and must notify Turner Residential Architects Inc. of any variations from the supplied information. This drawing is not to be used for any other purpose. The architect is not responsible for the accuracy of survey, structural, mechanical, electrical, etc. information shown on this drawing, refer to the appropriate consultant's drawings before proceeding with the work. Construction must conform to all applicable codes and requirements of authorized housing jurisdiction. The contractor working from drawings not specifically marked for Contractor must assume full responsibility and bear costs for any corrections or damage resulting from the work.

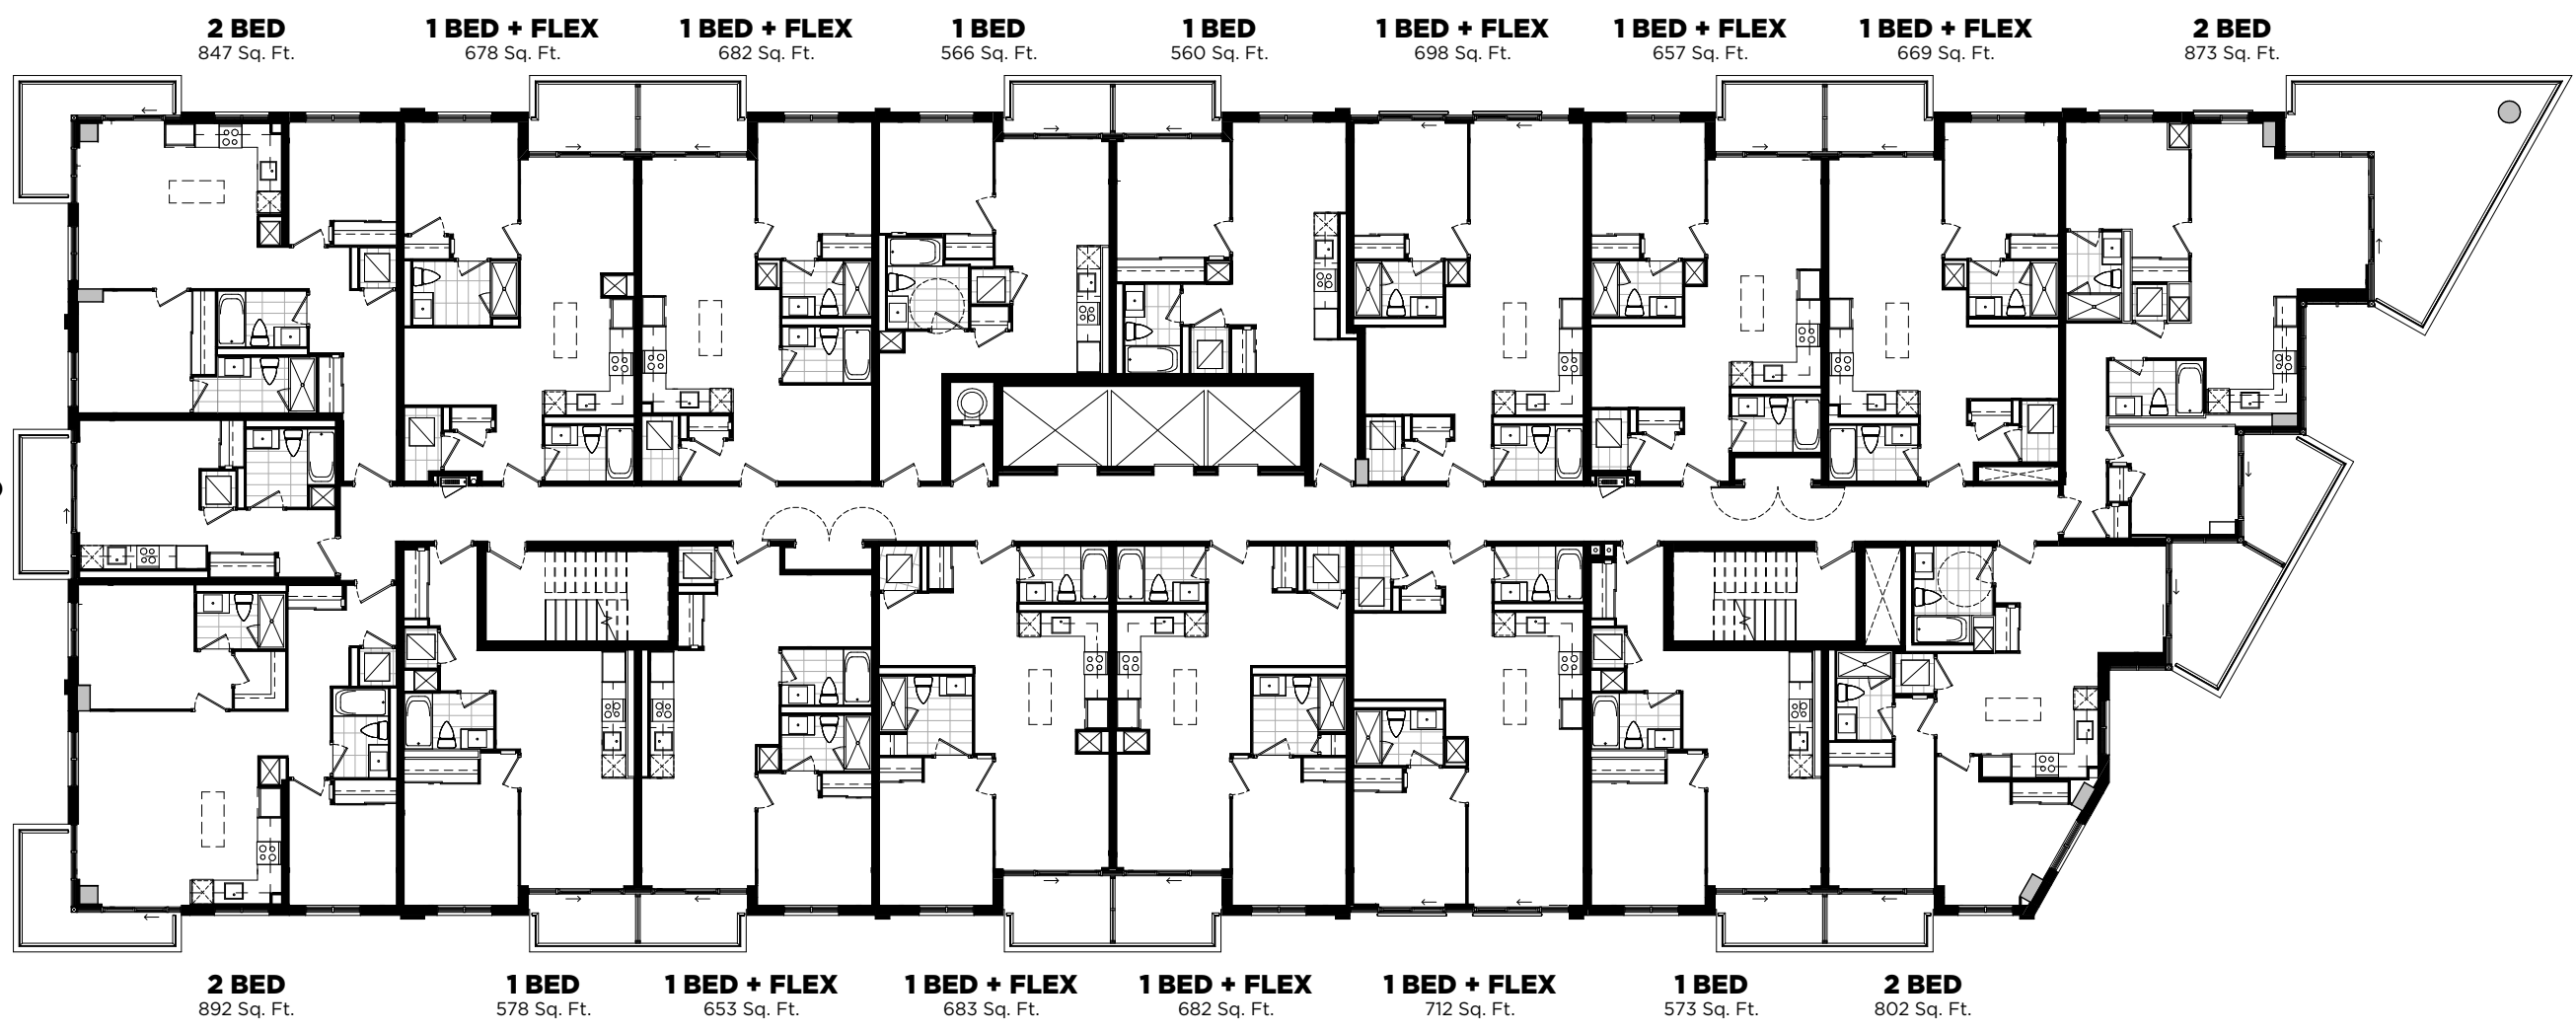

STUDIO
360 Sq. Ft.

1 OPTION 1 - TYPICAL FLOOR PLAN
SPA153 1:100

#	DATE	DESCRIPTION	BY



PROJECT
840 ROSSLAND
840 Rossland Road West, Whitby, ON.

DRAWING
BUILDING 2 - TYPICAL FLOOR


PROJECT NO.
19.108SPA
PROJECT DATE

DRAWN BY
DRO/CFU
CHECKED BY
RMM
SCALE
1:100



DRAWING NO.
SPA153

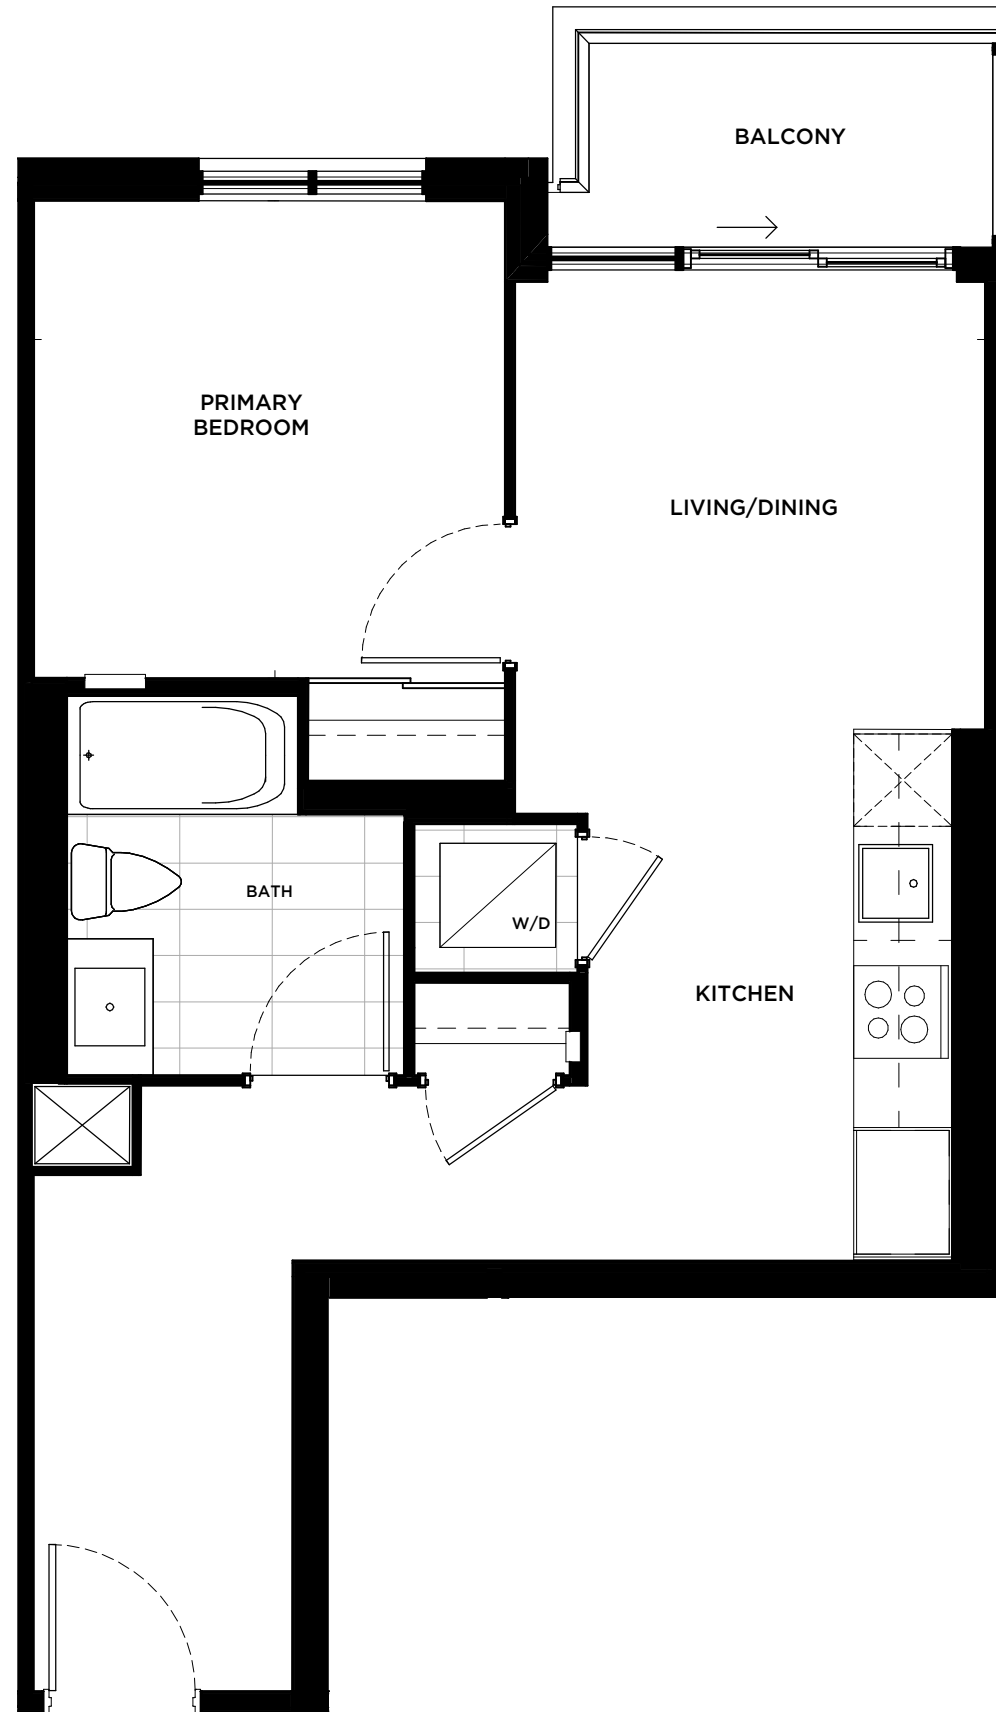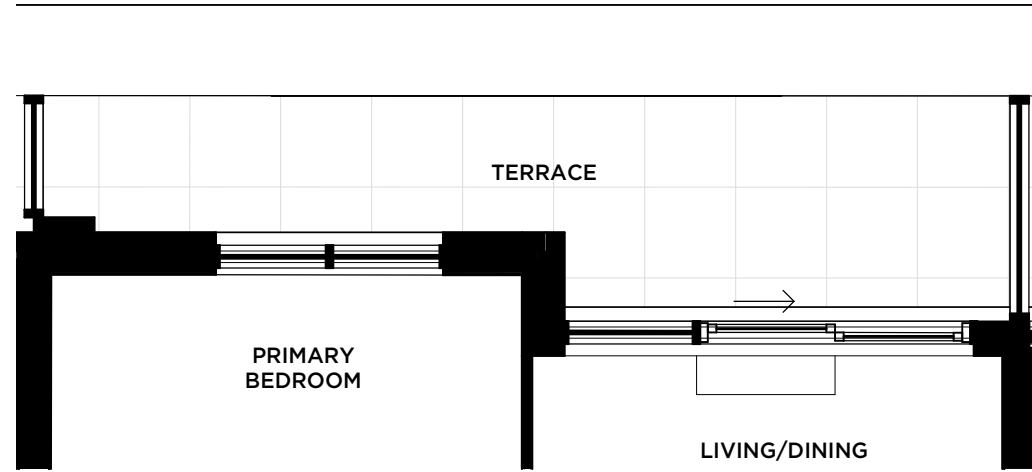

#	DATE	DESCRIPTION	BY
1B (B/F) - 572 SF			
BALCONY - 39 SF TERRACE - 80 SF			
PROJECT:		840 ROSSLAND	
DRAWING:		SUITE 216 & 318	
PROJECT No.: 19.108SPA		DATE:	03/08/22
DRAWN BY: Author		SCALE:	As indicated
CHECKED BY: Checker		DRAWING No.:	M126

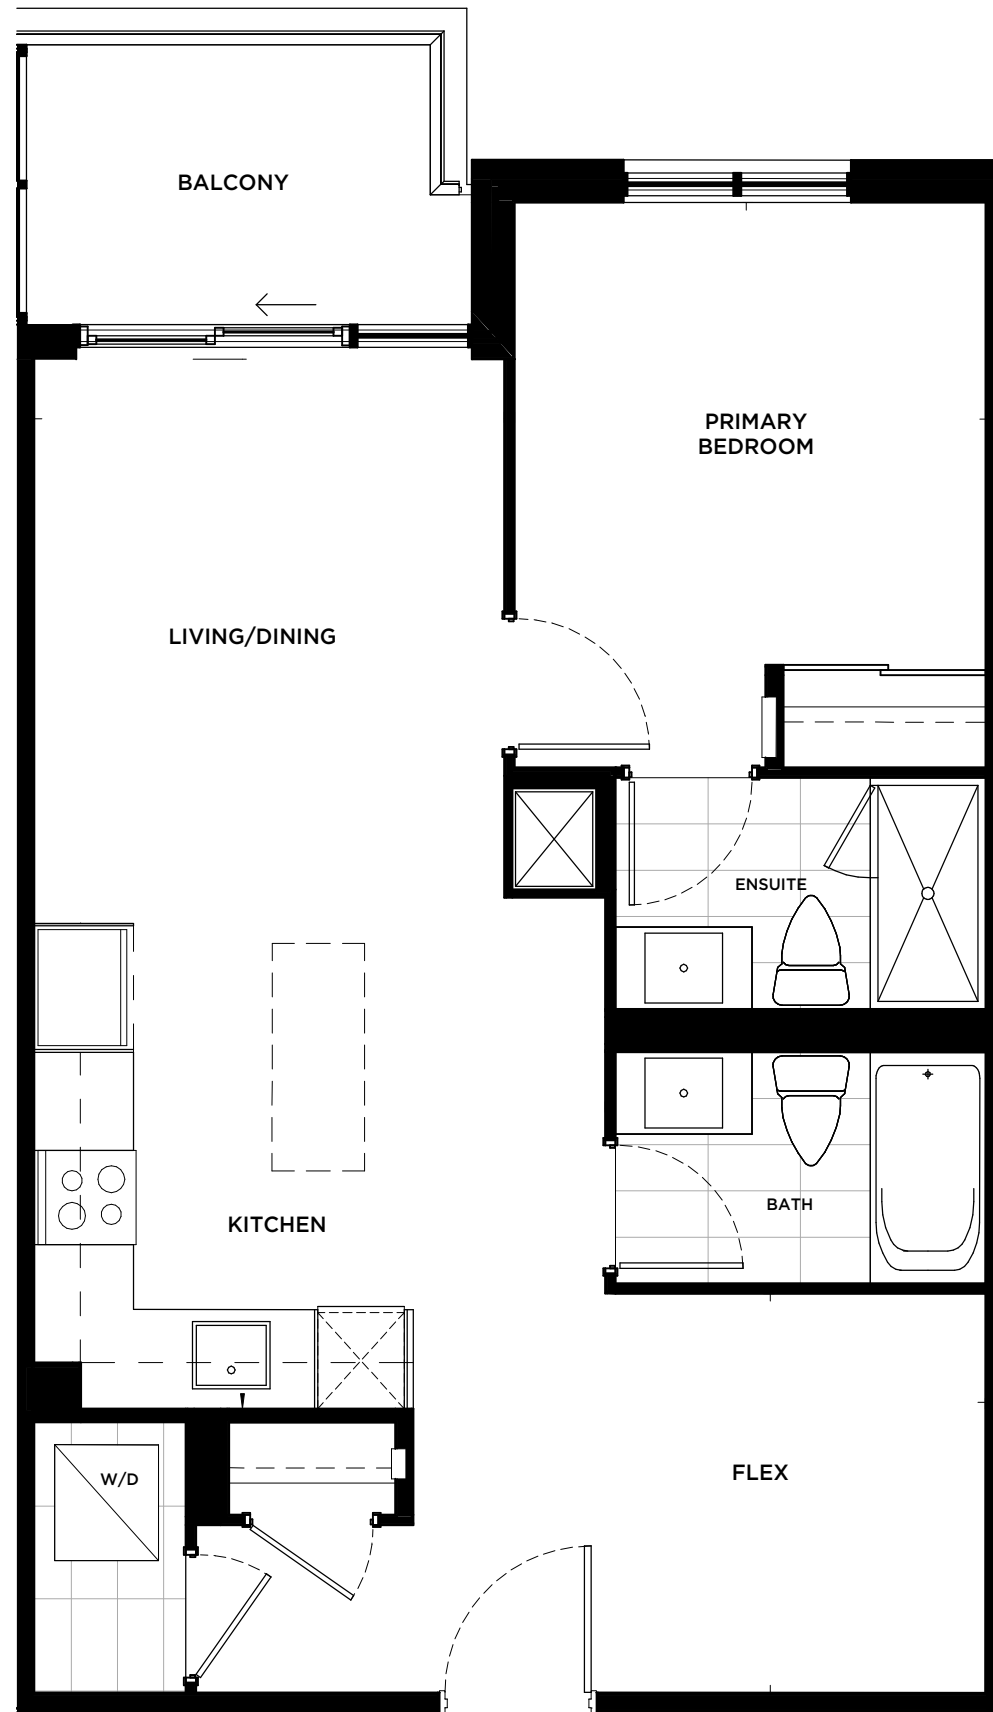

#	DATE	DESCRIPTION	BY
1B+FLEX - 682 SF			
BALCONY - 55 SF			
PROJECT:		840 ROSSLAND	
DRAWING:		SUITE 317	
PROJECT No.:	19.108SPA	DATE:	03/08/22
DRAWN BY:	Author	SCALE:	As indicated
CHECKED BY:	Checker	DRAWING No.:	M125

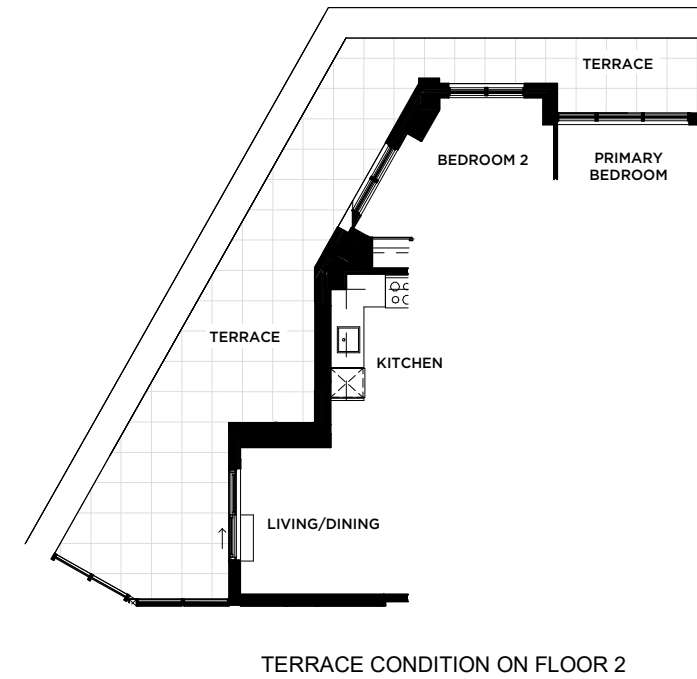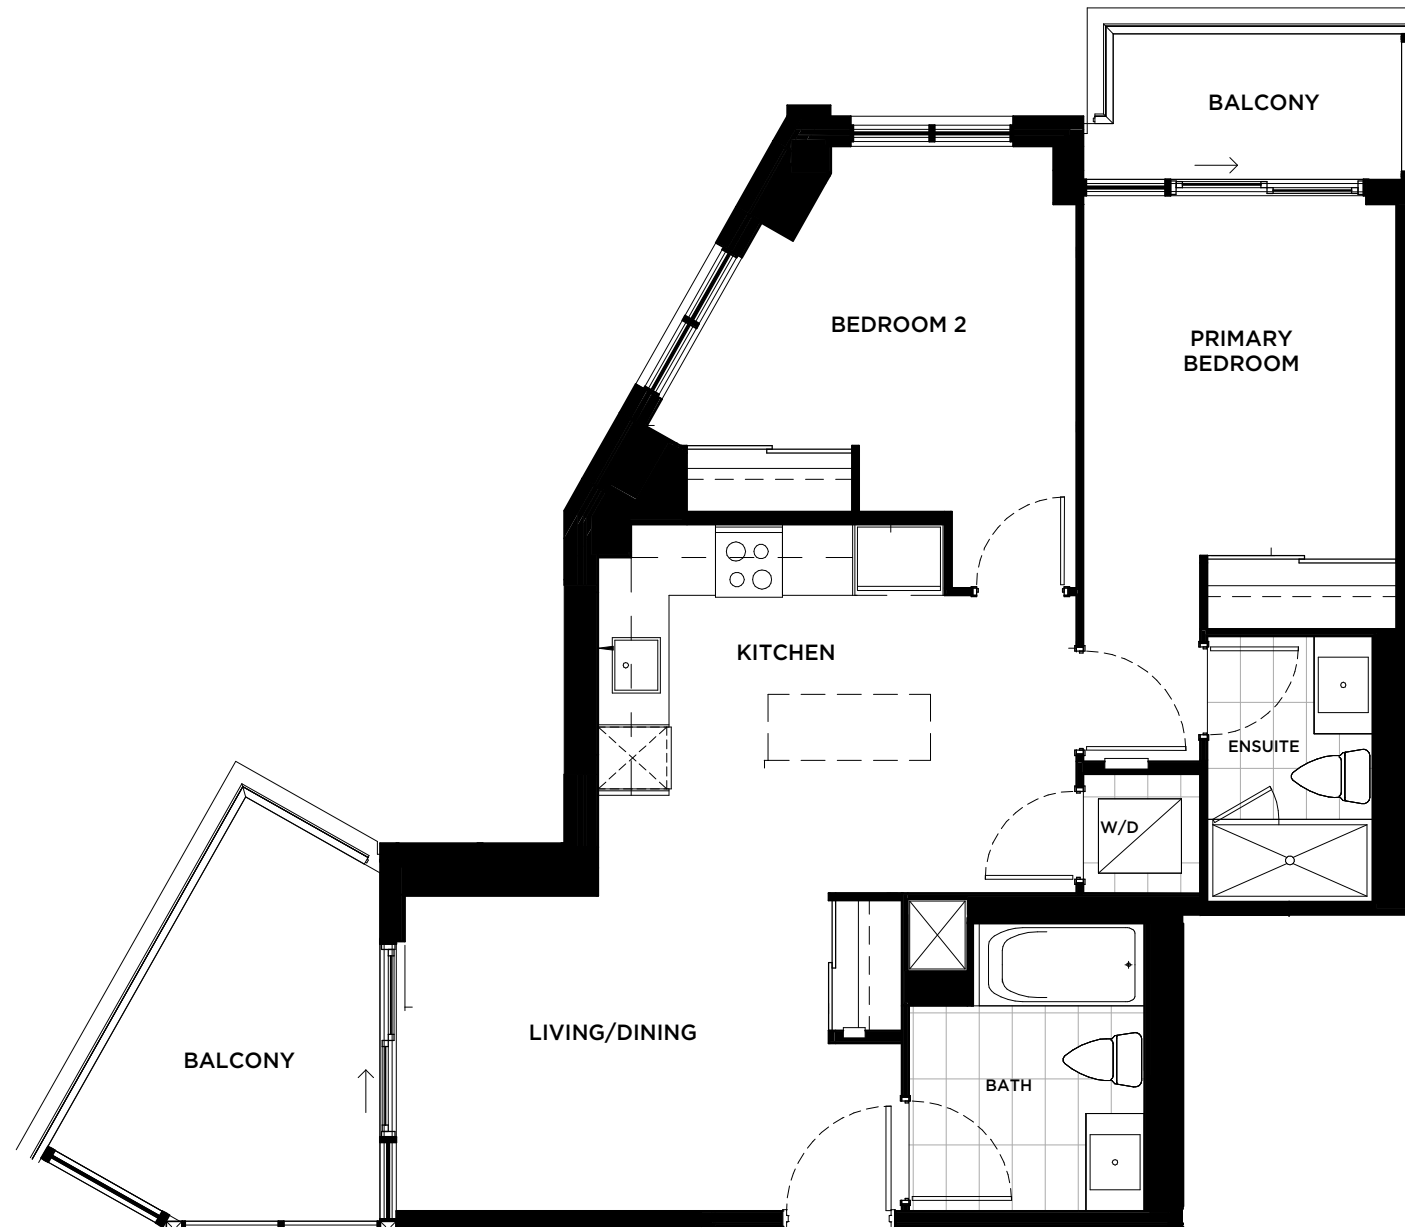

#	DATE	DESCRIPTION	BY
2B (B/F) - 802 SF			
BALCONY - 128 SF TERRACE - 361 SF			
PROJECT:		840 ROSSLAND	
DRAWING:		SUITE 206 & 306	
PROJECT No.:	19.108SPA	DATE:	03/08/22
DRAWN BY:	Author	SCALE:	As indicated
CHECKED BY:	Checker	DRAWING No.:	M115