




RACE

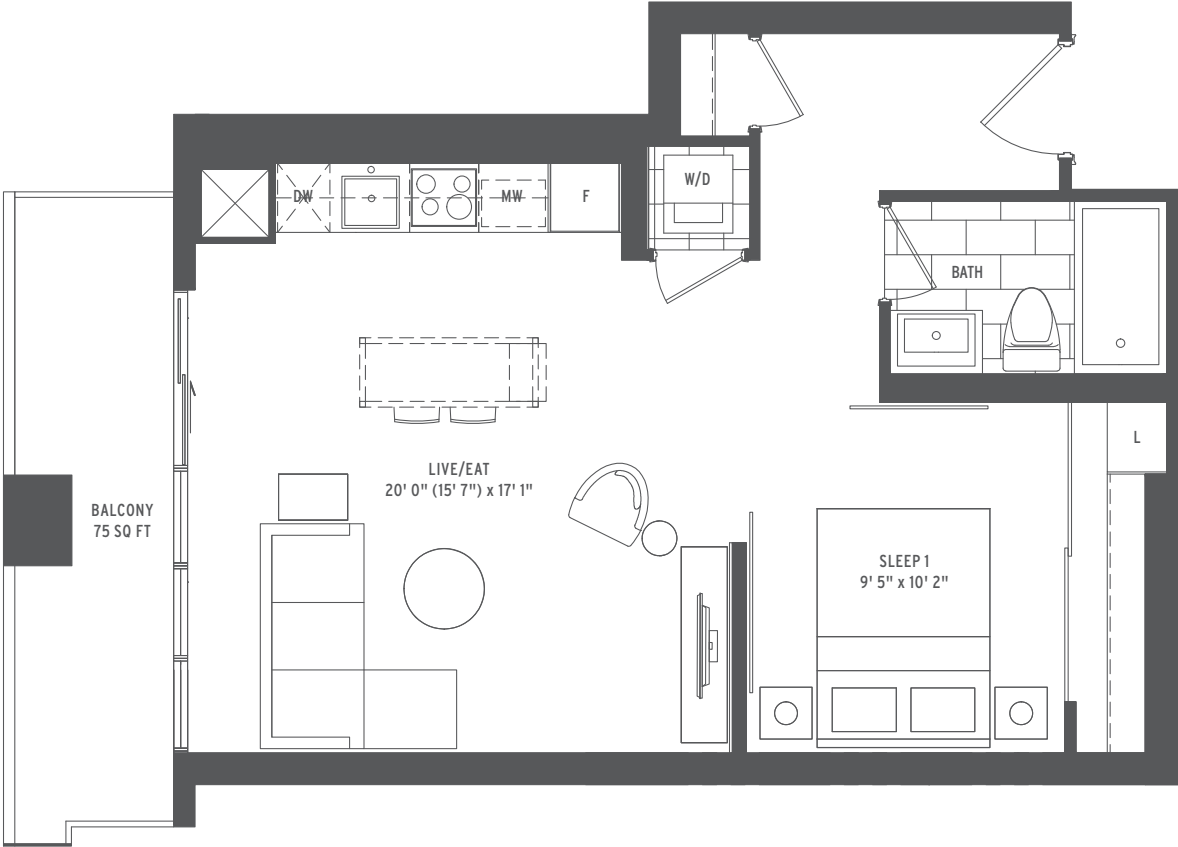

- ○ ○ ○ 1 BEDROOM
- ○ ○ ○ INTERIOR SQ FT: 569
- ○ ○ ○ EXTERIOR SQ FT: 75
- ○ ○ ○ TOTAL SQ FT: 644

All dimensions, specifications, drawings, renderings and floorplans are approximate and are subject to change without notice. Actual dimensions and square footage may vary from that stated herein. Floorplans are not to scale and may be mirror image of what is shown. Window and door locations, size and type may vary without notice. Bulkheads required for construction purposes have not been indicated. Tile patterns may vary. Furniture and island not included. Balcony, terrace and/or patio square footage is approximate, not included in the suite area and may vary depending on floor level, location and other factors, and is subject to change without notice. E. & O. E. January 9, 2017.

WHIRL

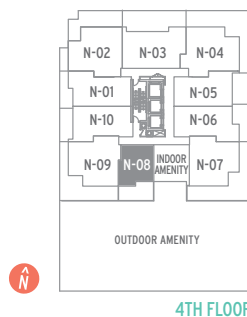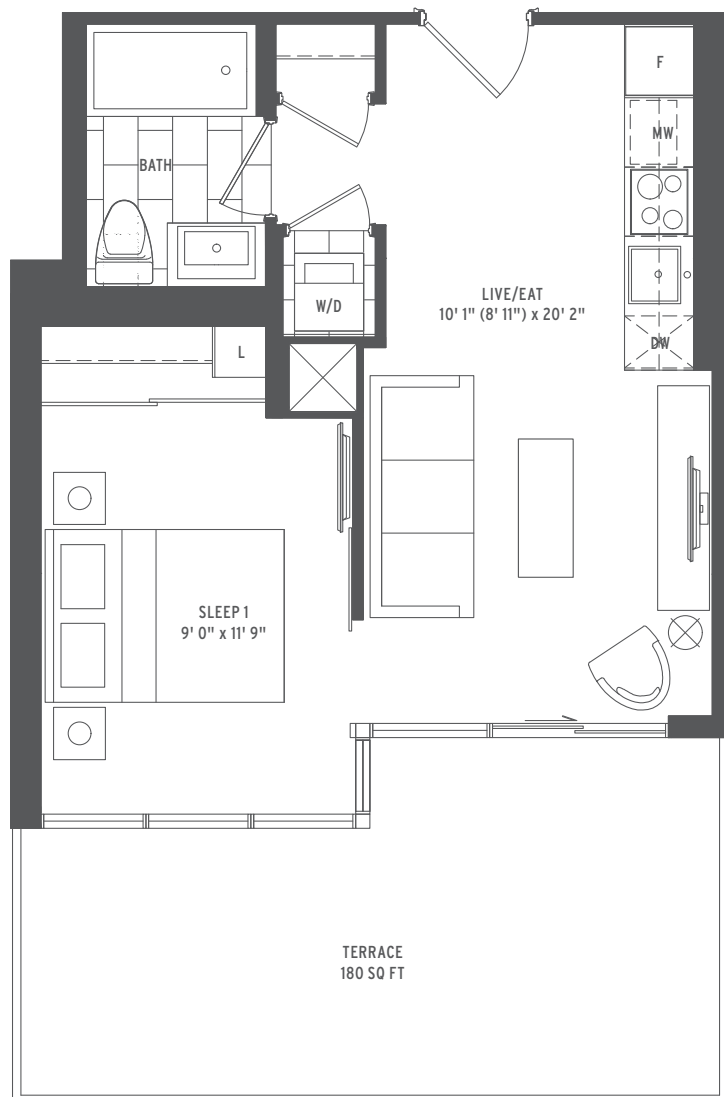

4TH FLOOR


- ○ ○ ○ 1 BEDROOM
- ○ ○ ○ INTERIOR SQ FT: 450
- ○ ○ ○ EXTERIOR SQ FT: 180
- ○ ○ ○ TOTAL SQ FT: 630

NIMBLE



- 1 BEDROOM + DEN
- INTERIOR SQ FT: 612
- EXTERIOR SQ FT: 155
- TOTAL SQ FT: 767

AGILITY

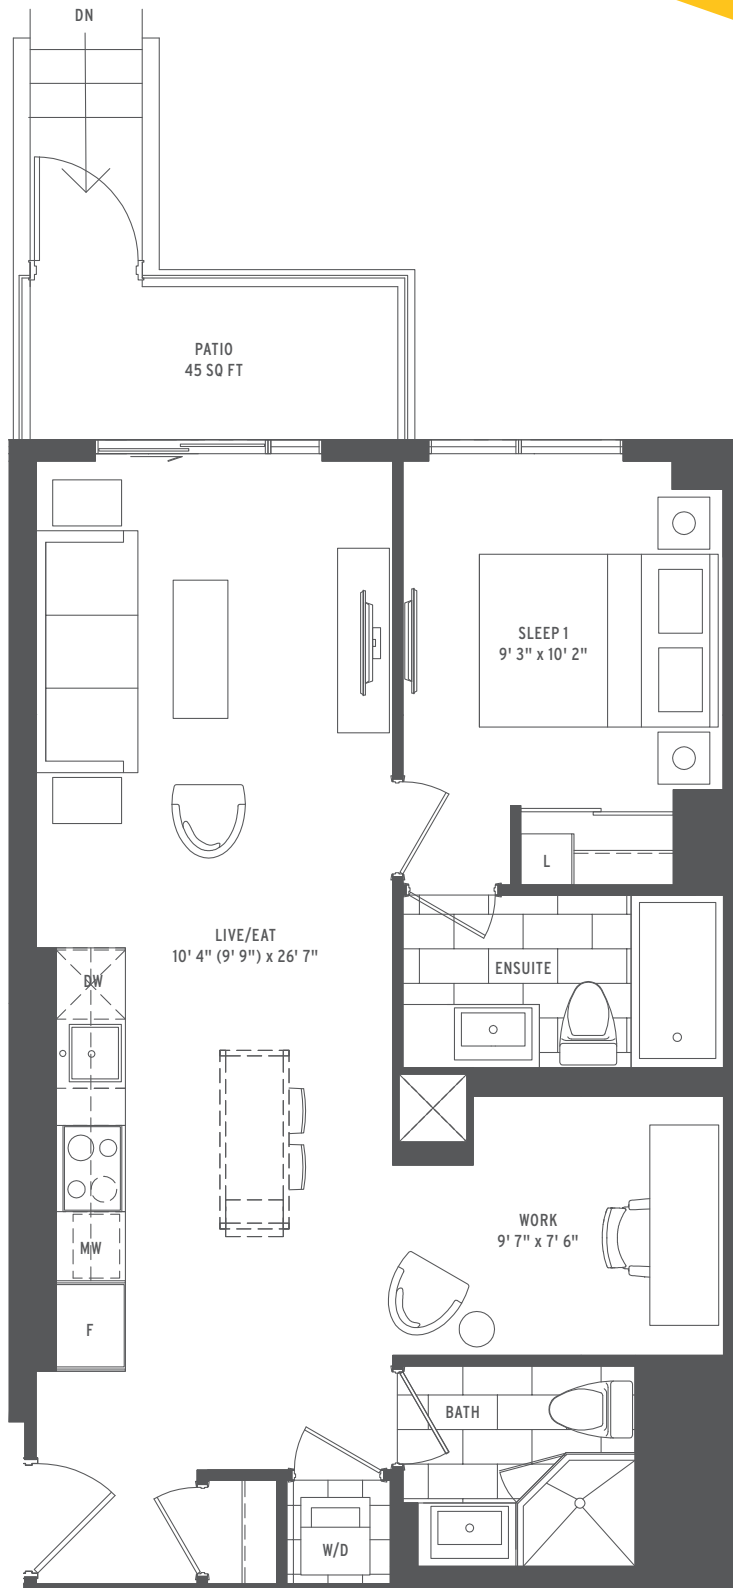


1 BEDROOM + DEN

INTERIOR SQ FT: 696

EXTERIOR SQ FT: 45



TOTAL SQ FT: 741

BOUNCE

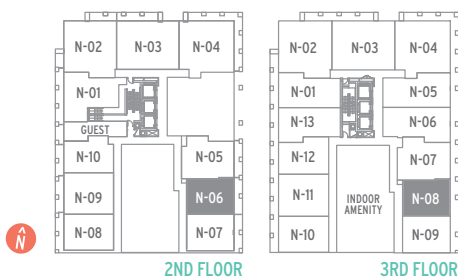


- 1 BEDROOM + DEN
- INTERIOR SQ FT: 583
- EXTERIOR SQ FT: 90
- TOTAL SQ FT: 673

DRIVE

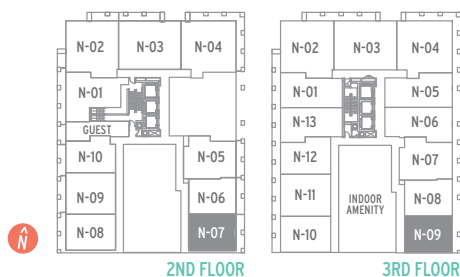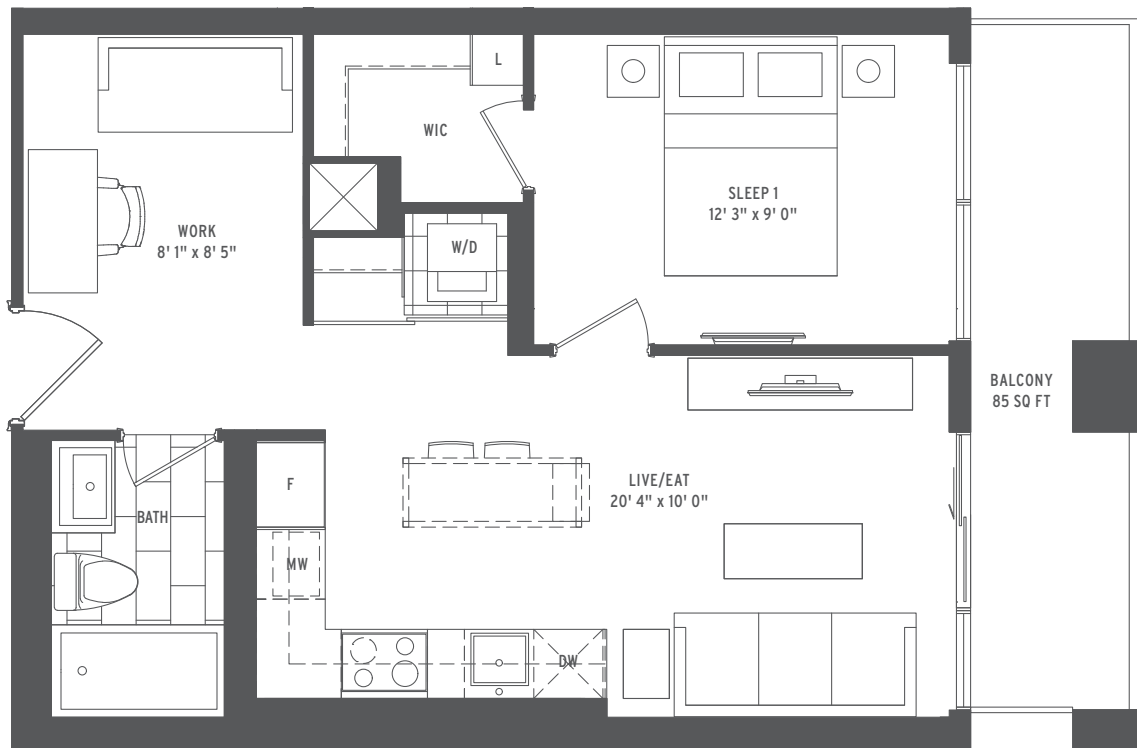



- 1 BEDROOM + DEN
- INTERIOR SQ FT: 589
- EXTERIOR SQ FT: 85
- TOTAL SQ FT: 674

NIMBLE2

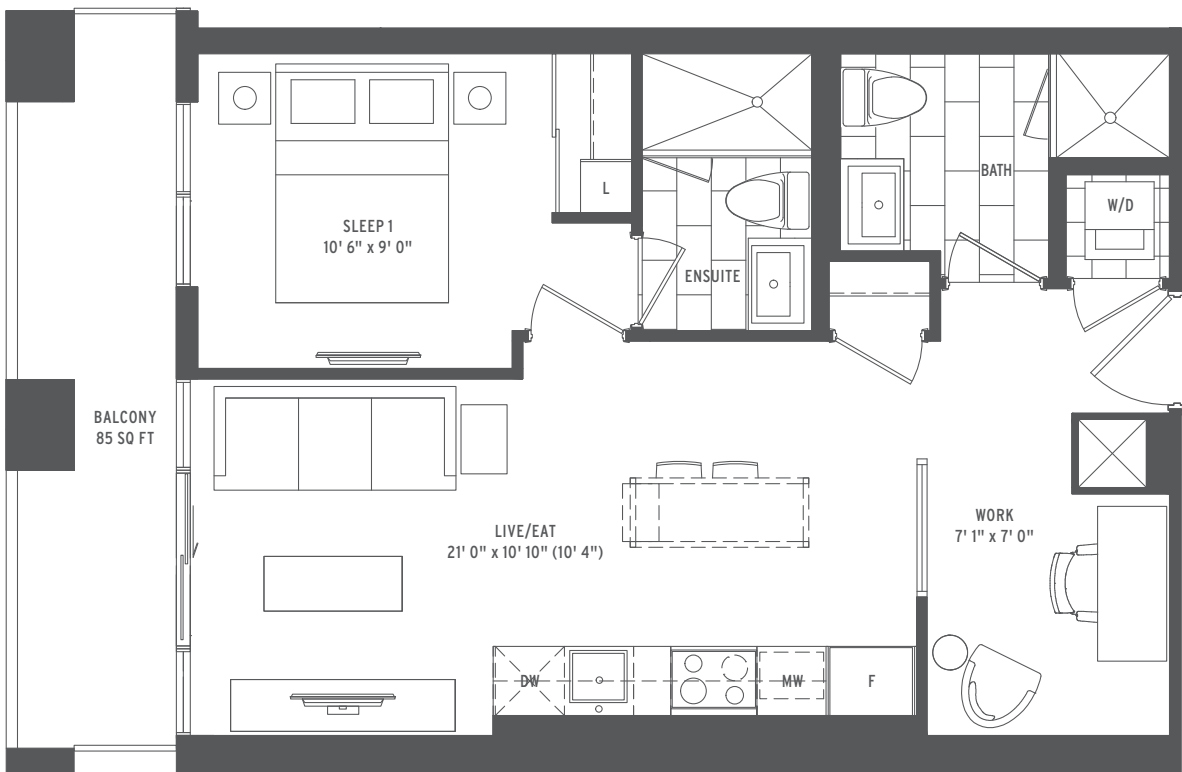


- ○ ○ ○ 1 BEDROOM + DEN
- ○ ○ ○ INTERIOR SQ FT: 612
- ○ ○ ○ EXTERIOR SQ FT: 85
- ○ ○ ○ TOTAL SQ FT: 697

CHARGE

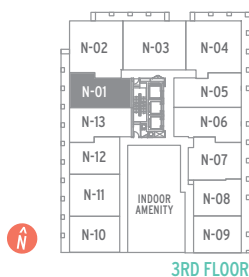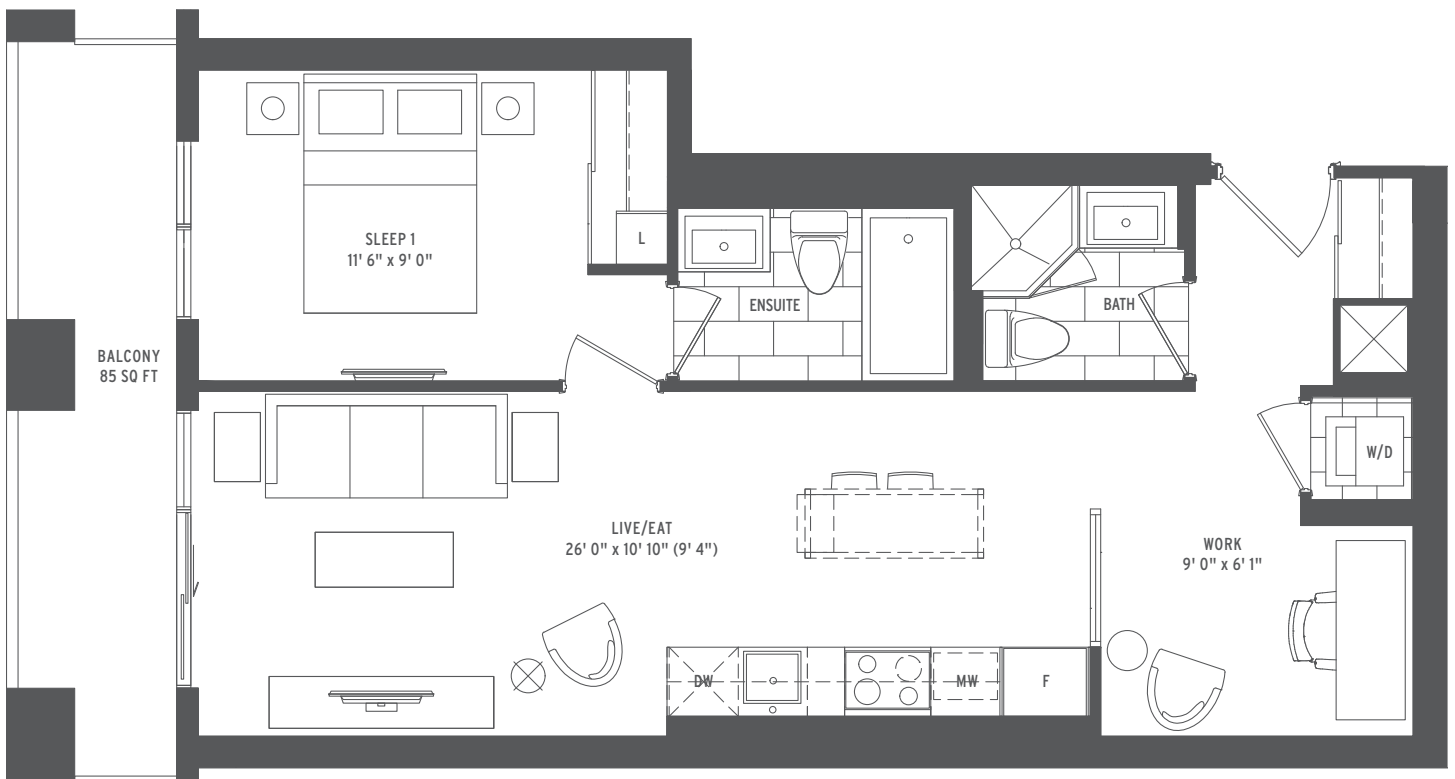

- 1 BEDROOM + DEN
- INTERIOR SQ FT: 670
- EXTERIOR SQ FT: 85
- TOTAL SQ FT: 755

ROCKET

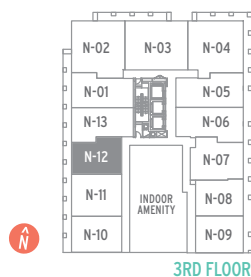

- ○ ○ ○
- ○ ○ ○
- ○ ○ ○
- ○ ○ ○



1 BEDROOM + DEN

INTERIOR SQ FT: 585

EXTERIOR SQ FT: 85



TOTAL SQ FT: 670

GAIT

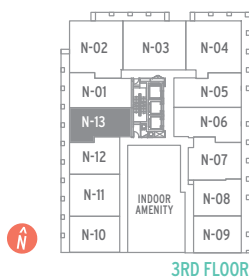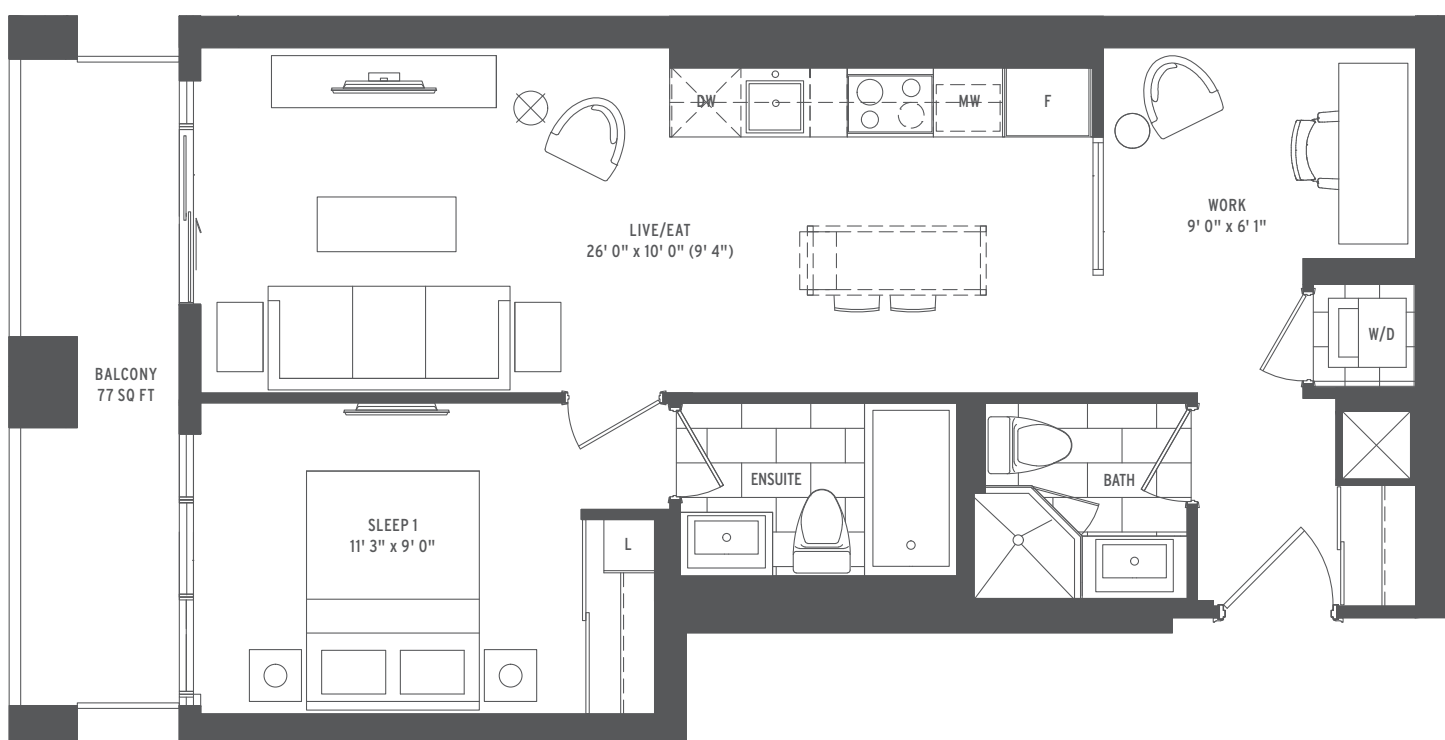



- ○ ○ ○ 1 BEDROOM + DEN
- ○ ○ ○ INTERIOR SQ FT: 669
- ○ ○ ○ EXTERIOR SQ FT: 77
- ○ ○ ○ TOTAL SQ FT: 746

PACE

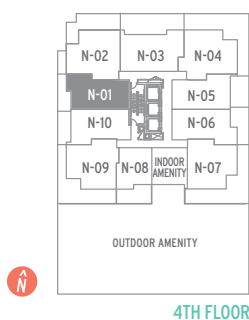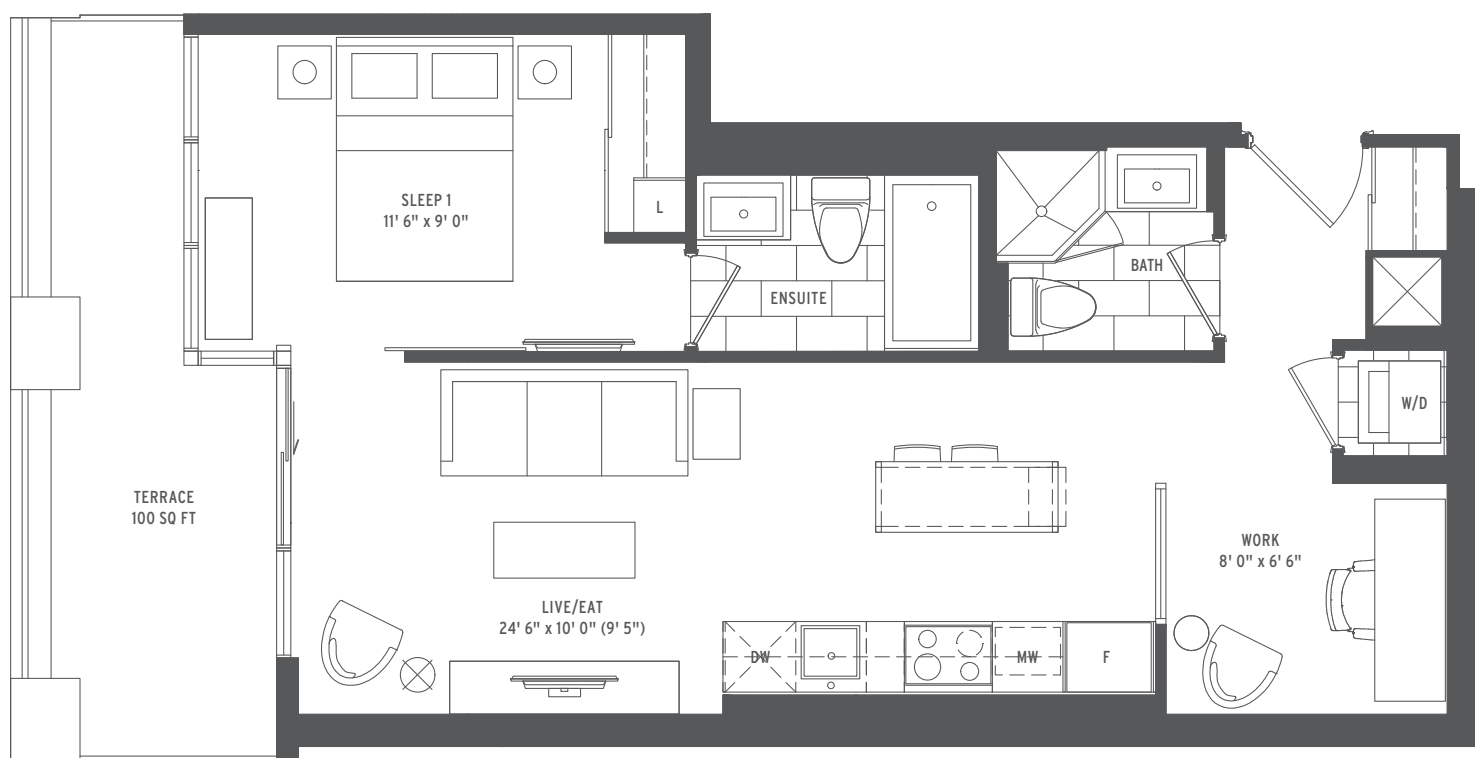



- 1 BEDROOM + DEN
- INTERIOR SQ FT: 641
- EXTERIOR SQ FT: 100
- TOTAL SQ FT: 741

RAPID

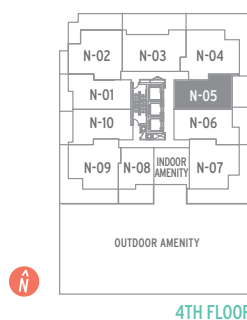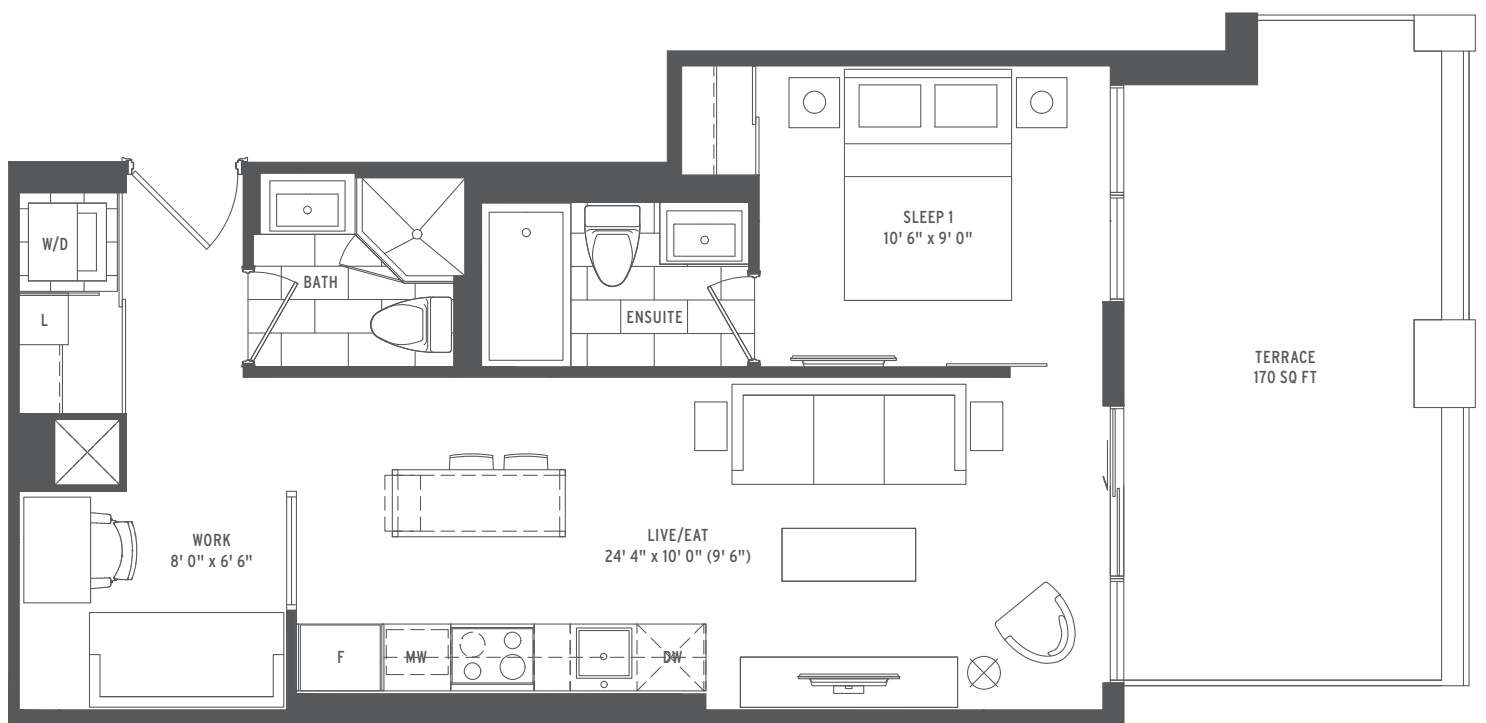



- 1 BEDROOM + DEN
- INTERIOR SQ FT: 613
- EXTERIOR SQ FT: 170
- TOTAL SQ FT: 783

SCOOT

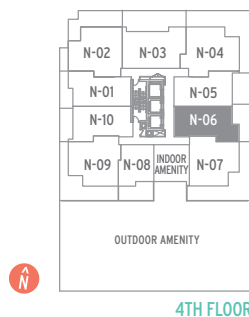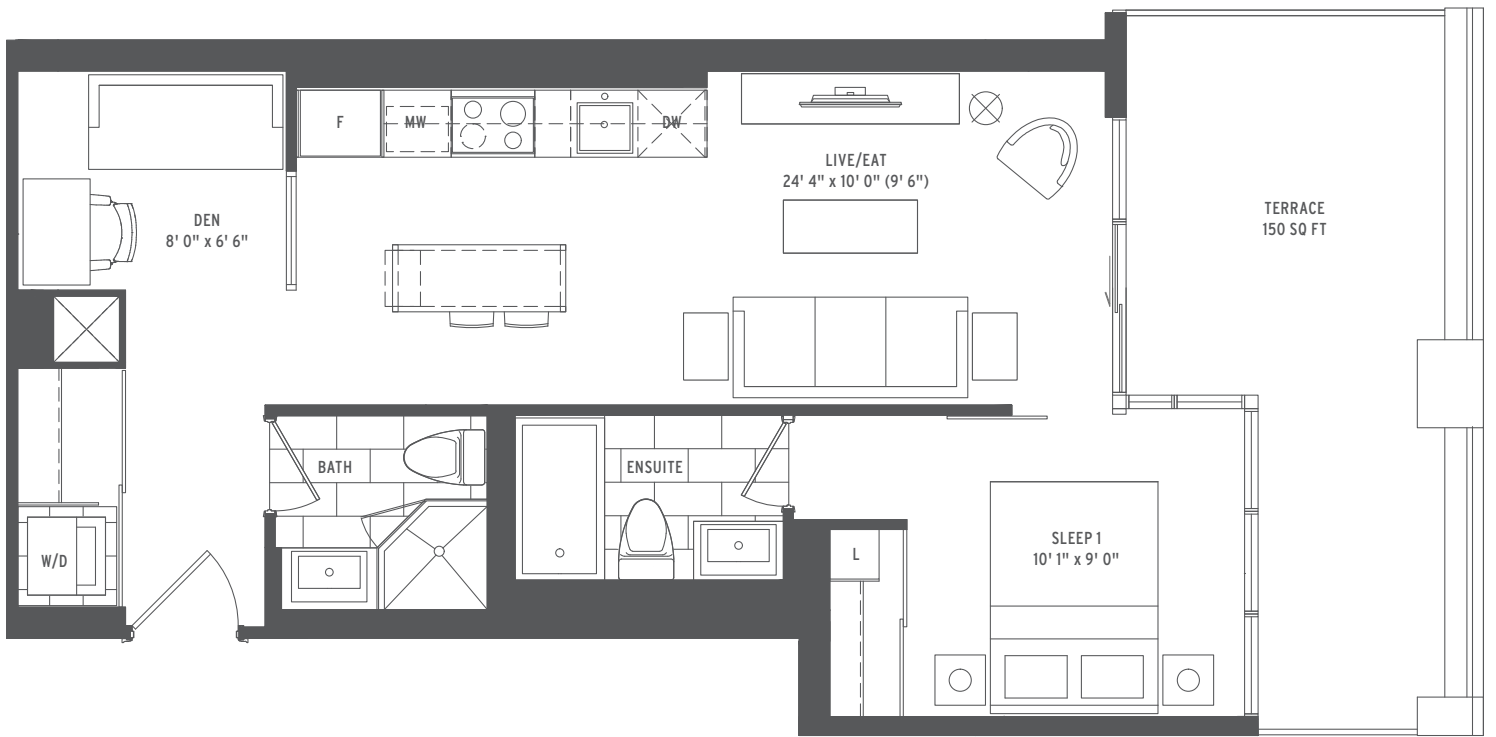


- 1 BEDROOM + DEN
- INTERIOR SQ FT: 640
- EXTERIOR SQ FT: 150
- TOTAL SQ FT: 790

ZOOM

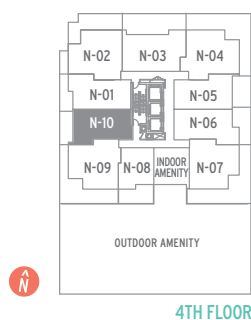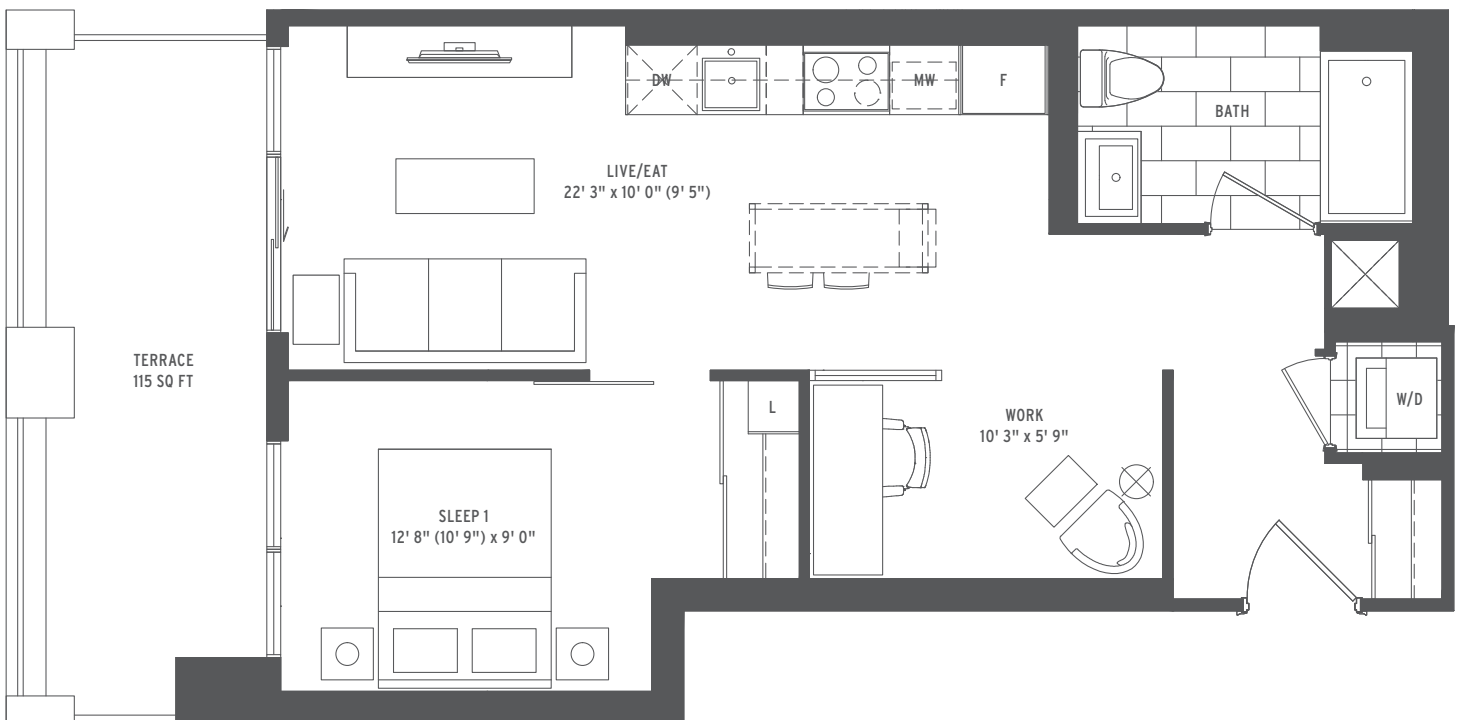


- ○ ○ ○ 1 BEDROOM + DEN
- ○ ○ ○ INTERIOR SQ FT: 625
- ○ ○ ○ EXTERIOR SQ FT: 115
- ○ ○ ○ TOTAL SQ FT: 740

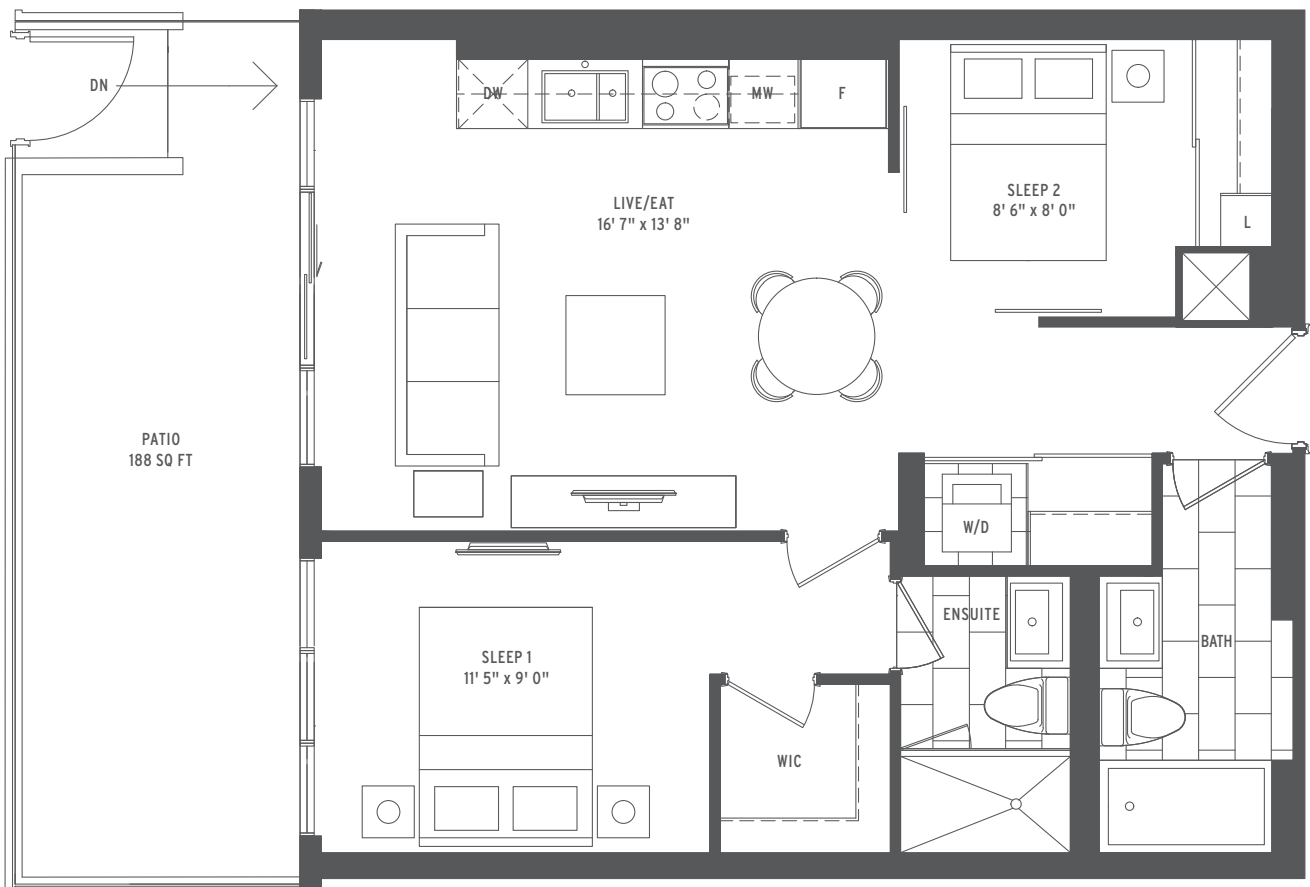


- ○ ○ ○ 2 BEDROOM
- ○ ○ ○ INTERIOR SQ FT: 708
- ○ ○ ○ EXTERIOR SQ FT: 188
- ○ ○ ○ TOTAL SQ FT: 896

PROMPT

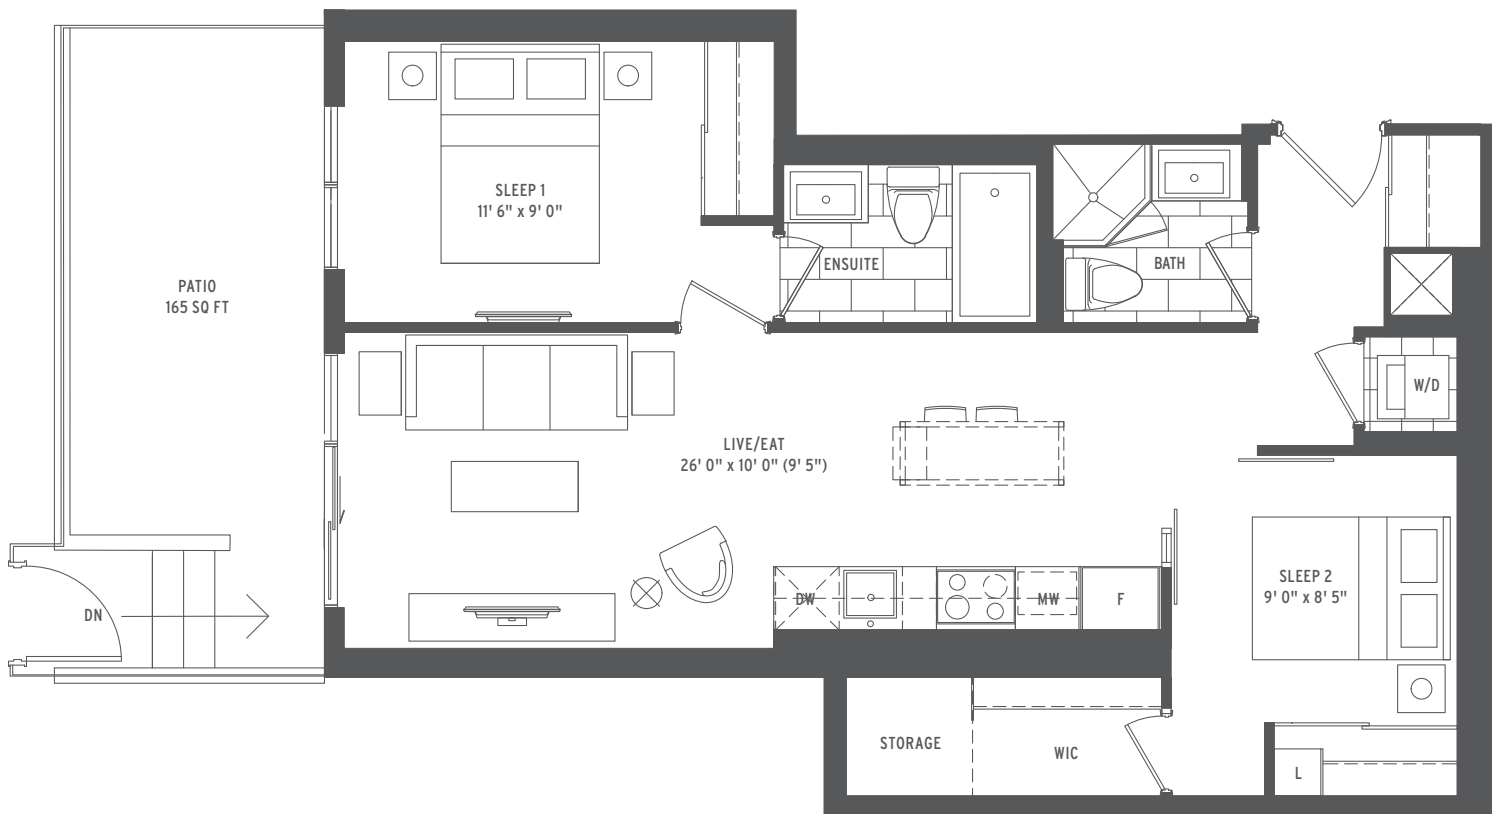

- ○ ○ ○ 2 BEDROOM
- ○ ○ ○ INTERIOR SQ FT: 777
- ○ ○ ○ EXTERIOR SQ FT: 165
- ○ ○ ○ TOTAL SQ FT: 942



QUICK

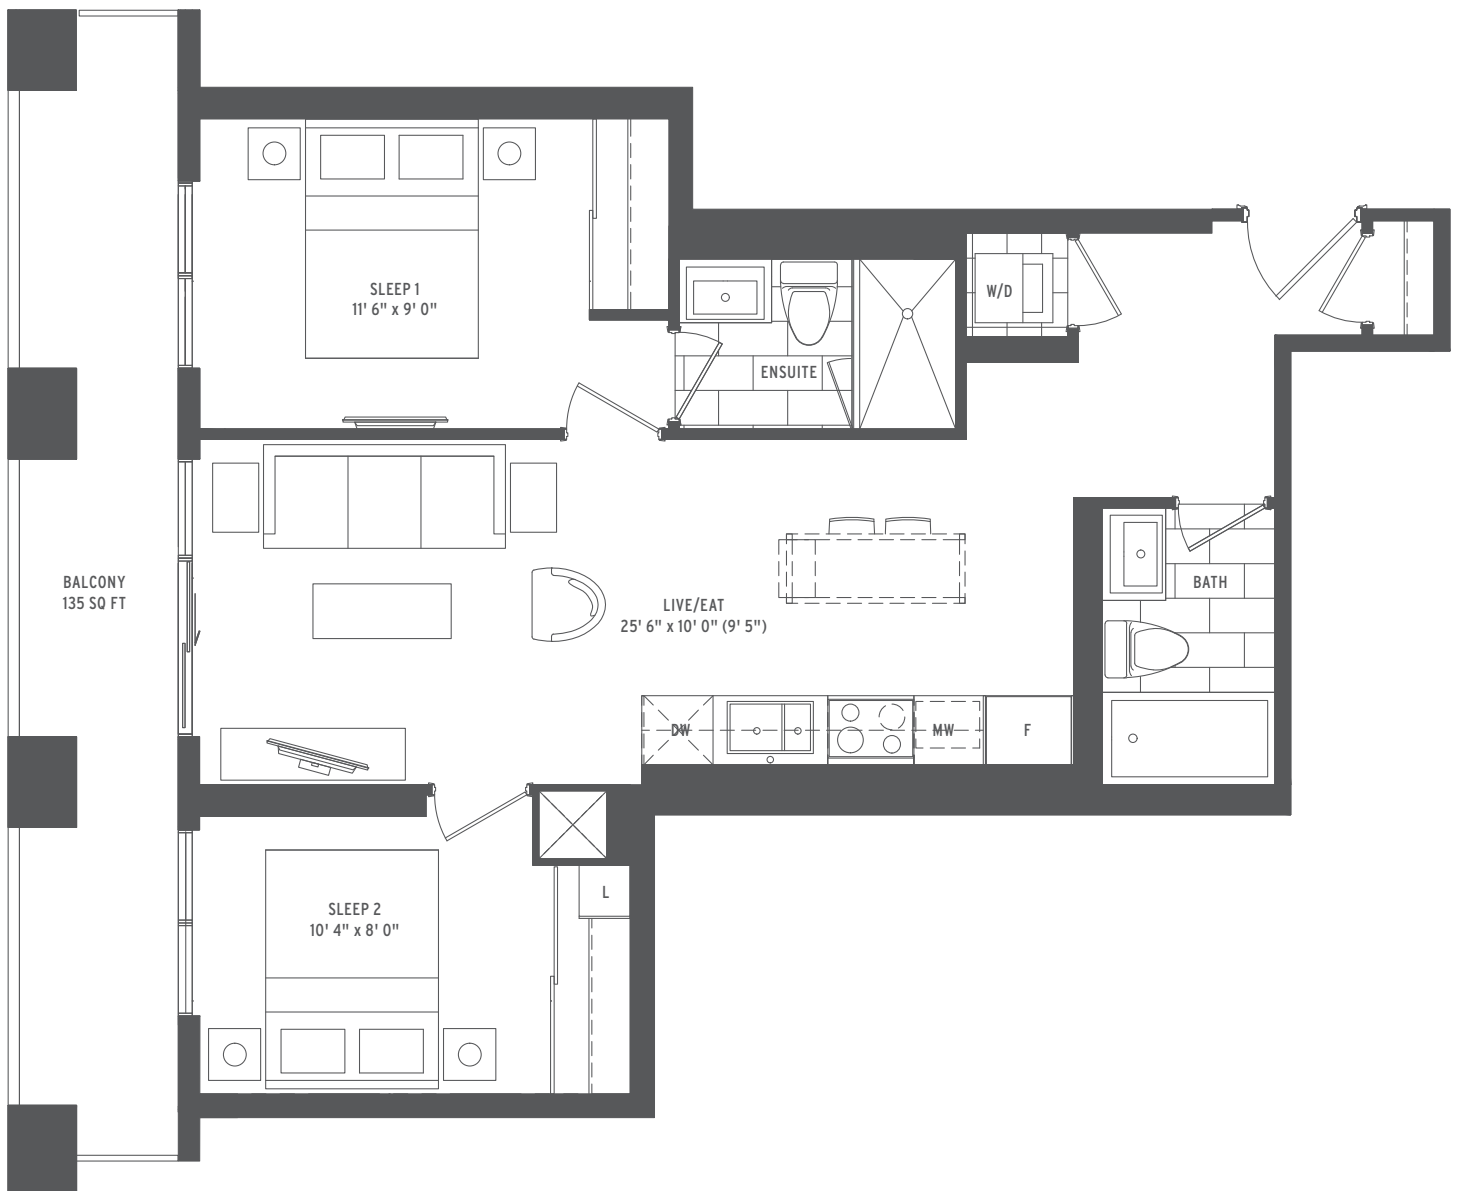

- 2 BEDROOM
- INTERIOR SQ FT: 741
- EXTERIOR SQ FT: 135
- TOTAL SQ FT: 876

All dimensions, specifications, drawings, renderings and floorplans are approximate and are subject to change without notice. Actual dimensions and square footage may vary from that stated hereon. Floorplans are not to scale and may be mirror image of what is shown. Window and door locations, size and type may vary without notice. Bulkheads required for construction purposes have not been indicated. Tile patterns may vary. Furniture and island not included. Balcony, terrace and/or patio square footage is approximate, not included in the suite area and may vary depending on floor level, location and other factors, and is subject to change without notice. E. & O. E. January 9, 2017.



RATE

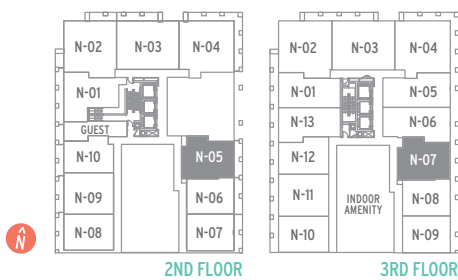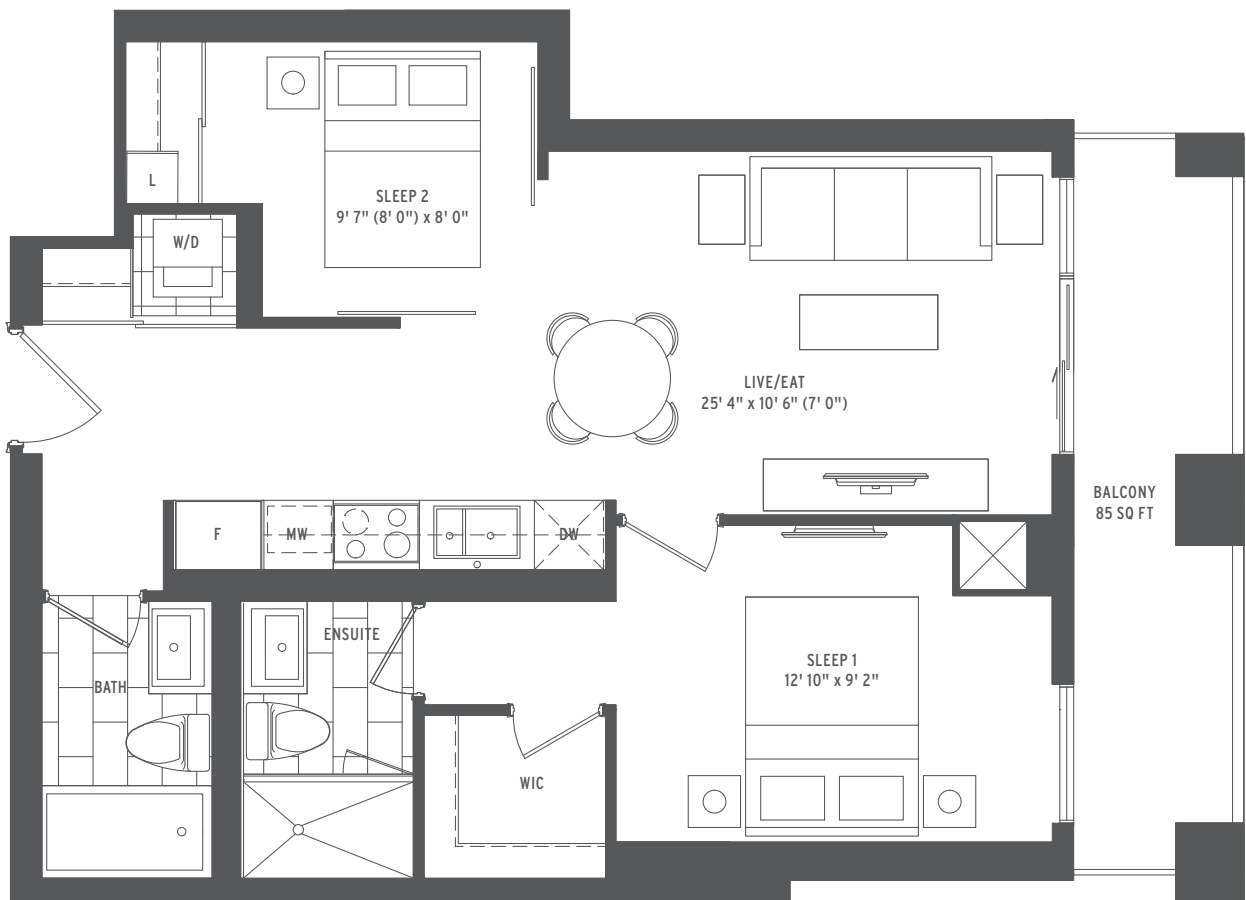

- 2 BEDROOM
- INTERIOR SQ FT: 697
- EXTERIOR SQ FT: 85
- TOTAL SQ FT: 782



All dimensions, specifications, drawings, renderings and floorplans are approximate and are subject to change without notice. Actual dimensions and square footage may vary from that stated hereon. Floorplans are not to scale and may be mirror image of what is shown. Window and door locations, size and type may vary without notice. Bulkheads required for construction purposes have not been indicated. Tile patterns may vary. Furniture and island not included. Balcony, terrace and/or patio square footage is approximate, not included in the suite area and may vary depending on floor level, location and other factors, and is subject to change without notice. E. & O. E. January 9, 2017.

FLY2

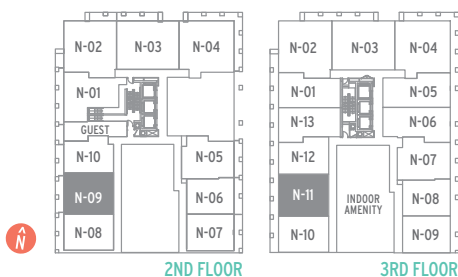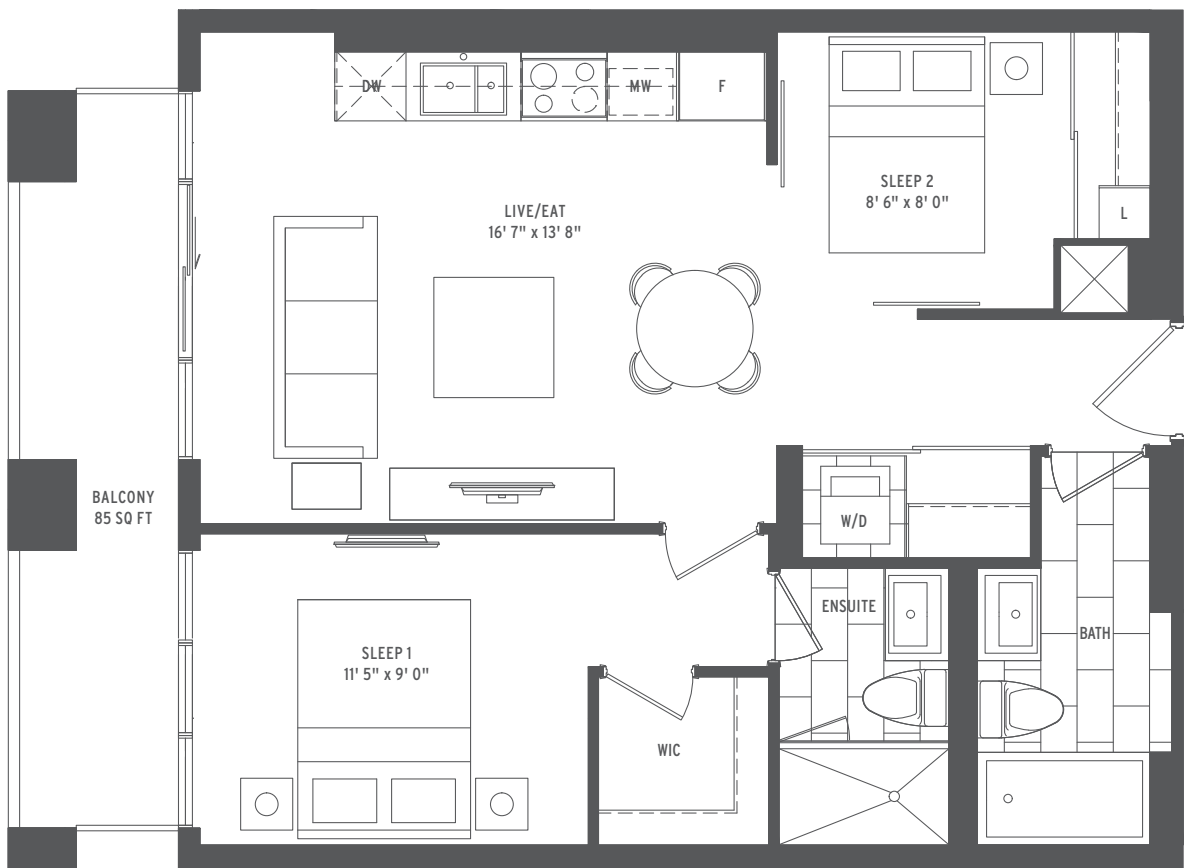



- ○ ○ ○ 2 BEDROOM
- ○ ○ ○ INTERIOR SQ FT: 708
- ○ ○ ○ EXTERIOR SQ FT: 85
- ○ ○ ○ TOTAL SQ FT: 793

RUSH

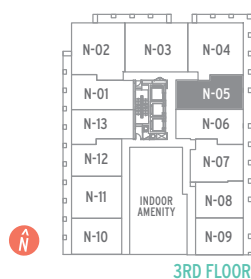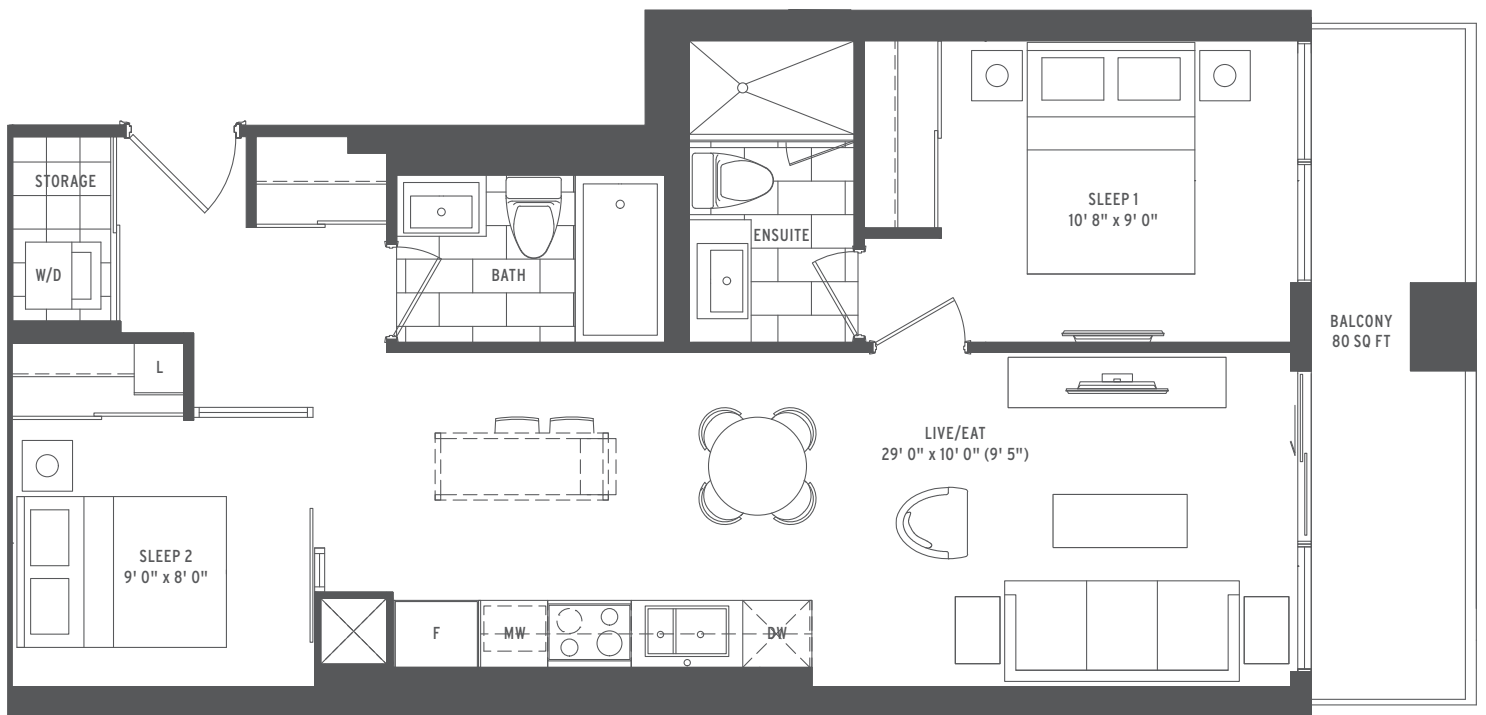


- 2 BEDROOM
- INTERIOR SQ FT: 728
- EXTERIOR SQ FT: 80
- TOTAL SQ FT: 808

BOOST

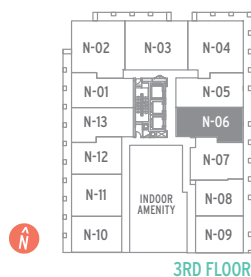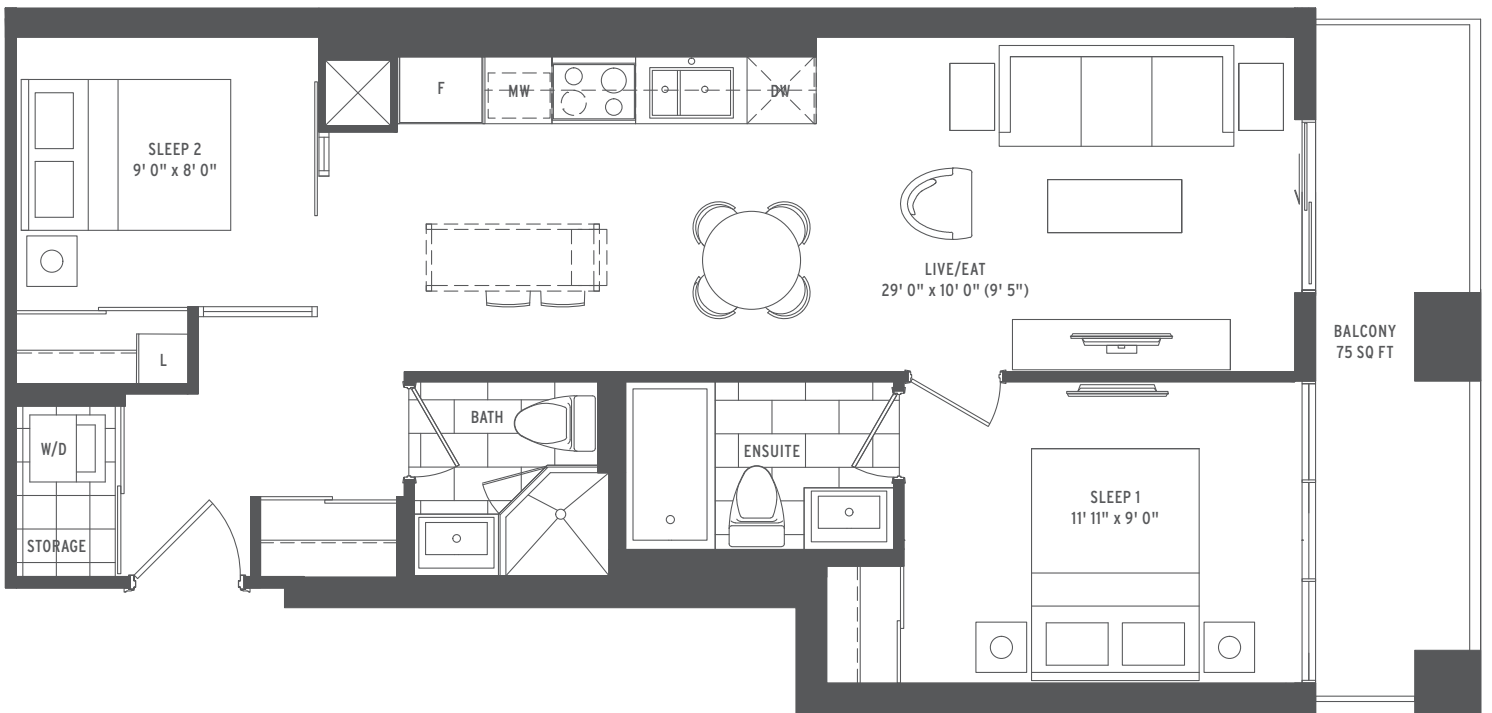


- 2 BEDROOM
- INTERIOR SQ FT: 713
- EXTERIOR SQ FT: 75
- TOTAL SQ FT: 788

BREEZE

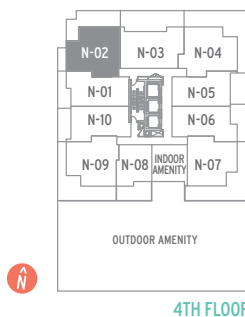

- ○ ○ ○ 2 BEDROOM
- ○ ○ ○ INTERIOR SQ FT: 773
- ○ ○ ○ EXTERIOR SQ FT: 335
- ○ ○ ○ TOTAL SQ FT: 1108

FLEET


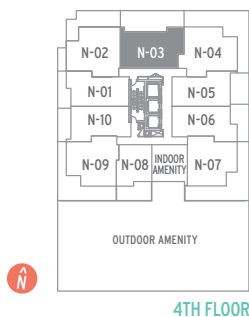


4TH FLOOR

- 2 BEDROOM
- INTERIOR SQ FT: 772
- EXTERIOR SQ FT: 350
- TOTAL SQ FT: 1122

All dimensions, specifications, drawings, renderings and floorplans are approximate and are subject to change without notice. Actual dimensions and square footage may vary from that stated herein. Floorplans are not to scale and may be mirror image of what is shown. Window and door locations, size and type may vary without notice. Bulkheads required for construction purposes have not been indicated. Tile patterns may vary. Furniture and island not included. Balcony, terrace and/or patio square footage is approximate, not included in the suite area and may vary depending on floor level, location and other factors, and is subject to change without notice. E. & O. E. January 9, 2017.

GALLOP

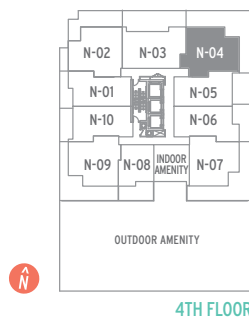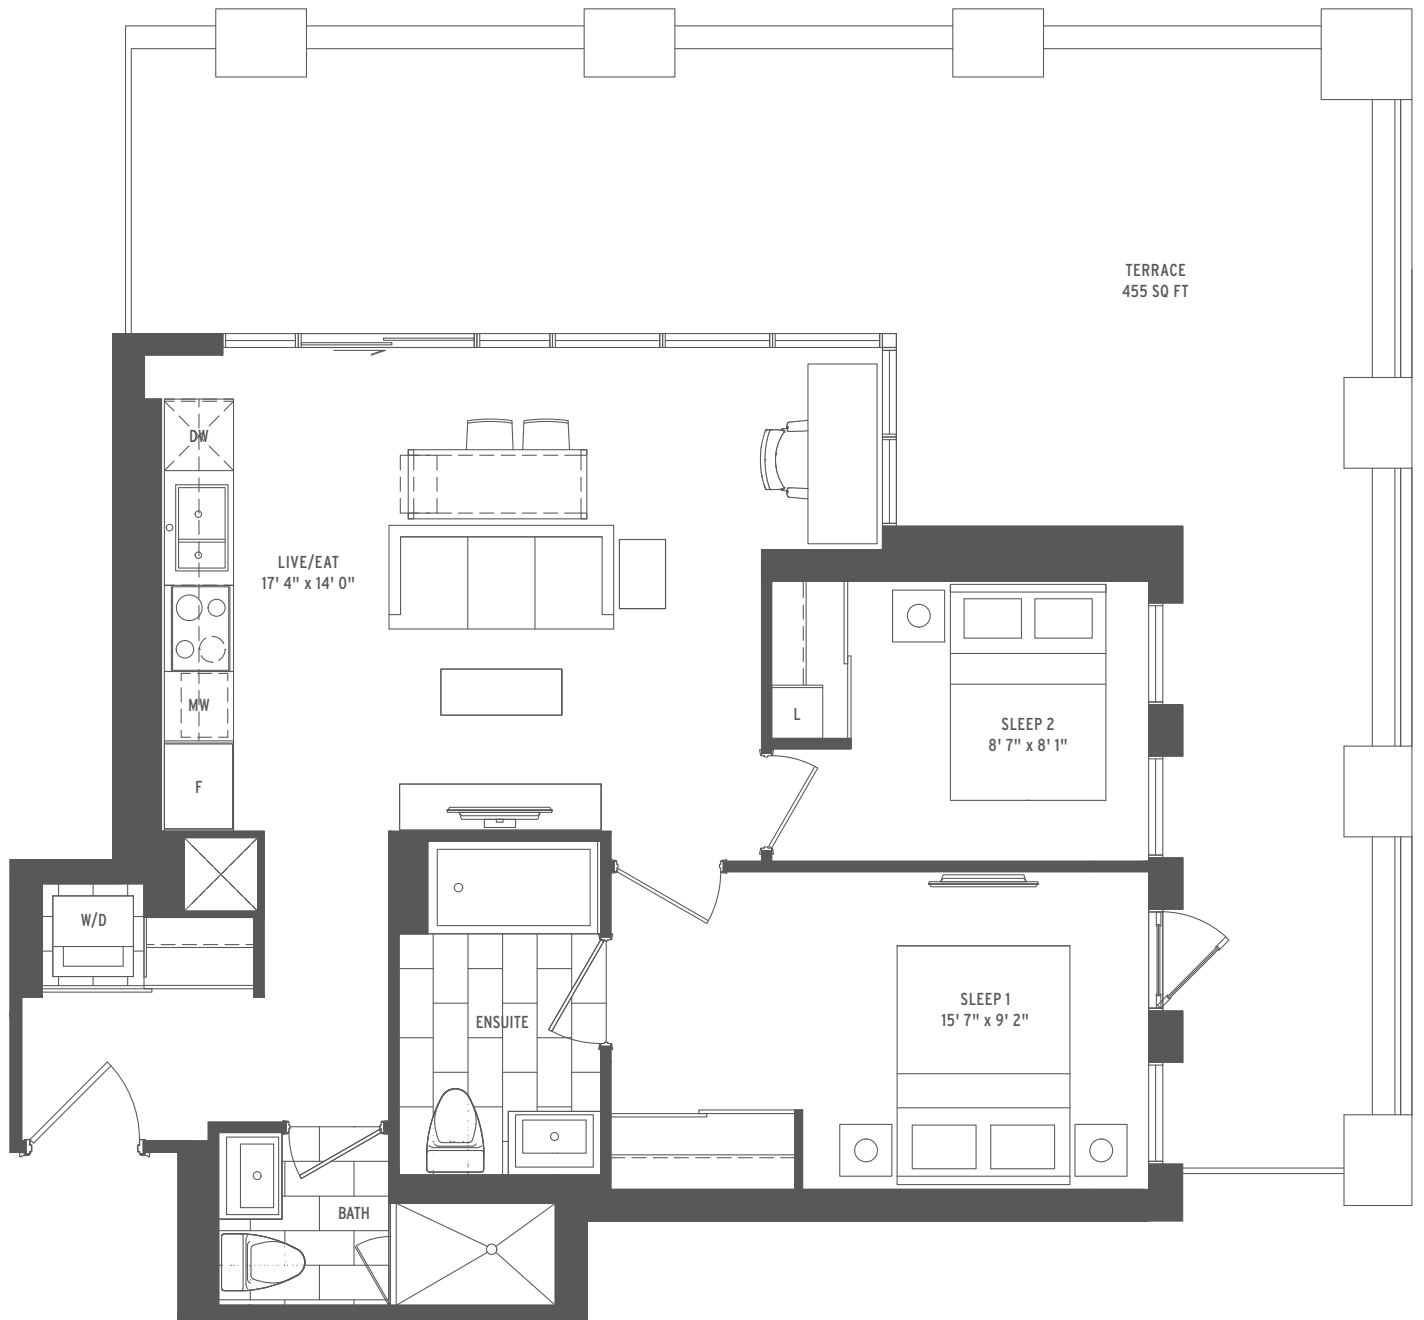

4TH FLOOR

- ○ ○ ○
- ○ ○ ○
- ○ ○ ○
- ○ ○ ○



2 BEDROOM

INTERIOR SQ FT: 787

EXTERIOR SQ FT: 455

TOTAL SQ FT: 1242



SPRINT

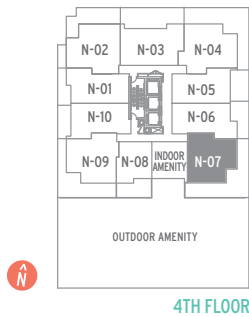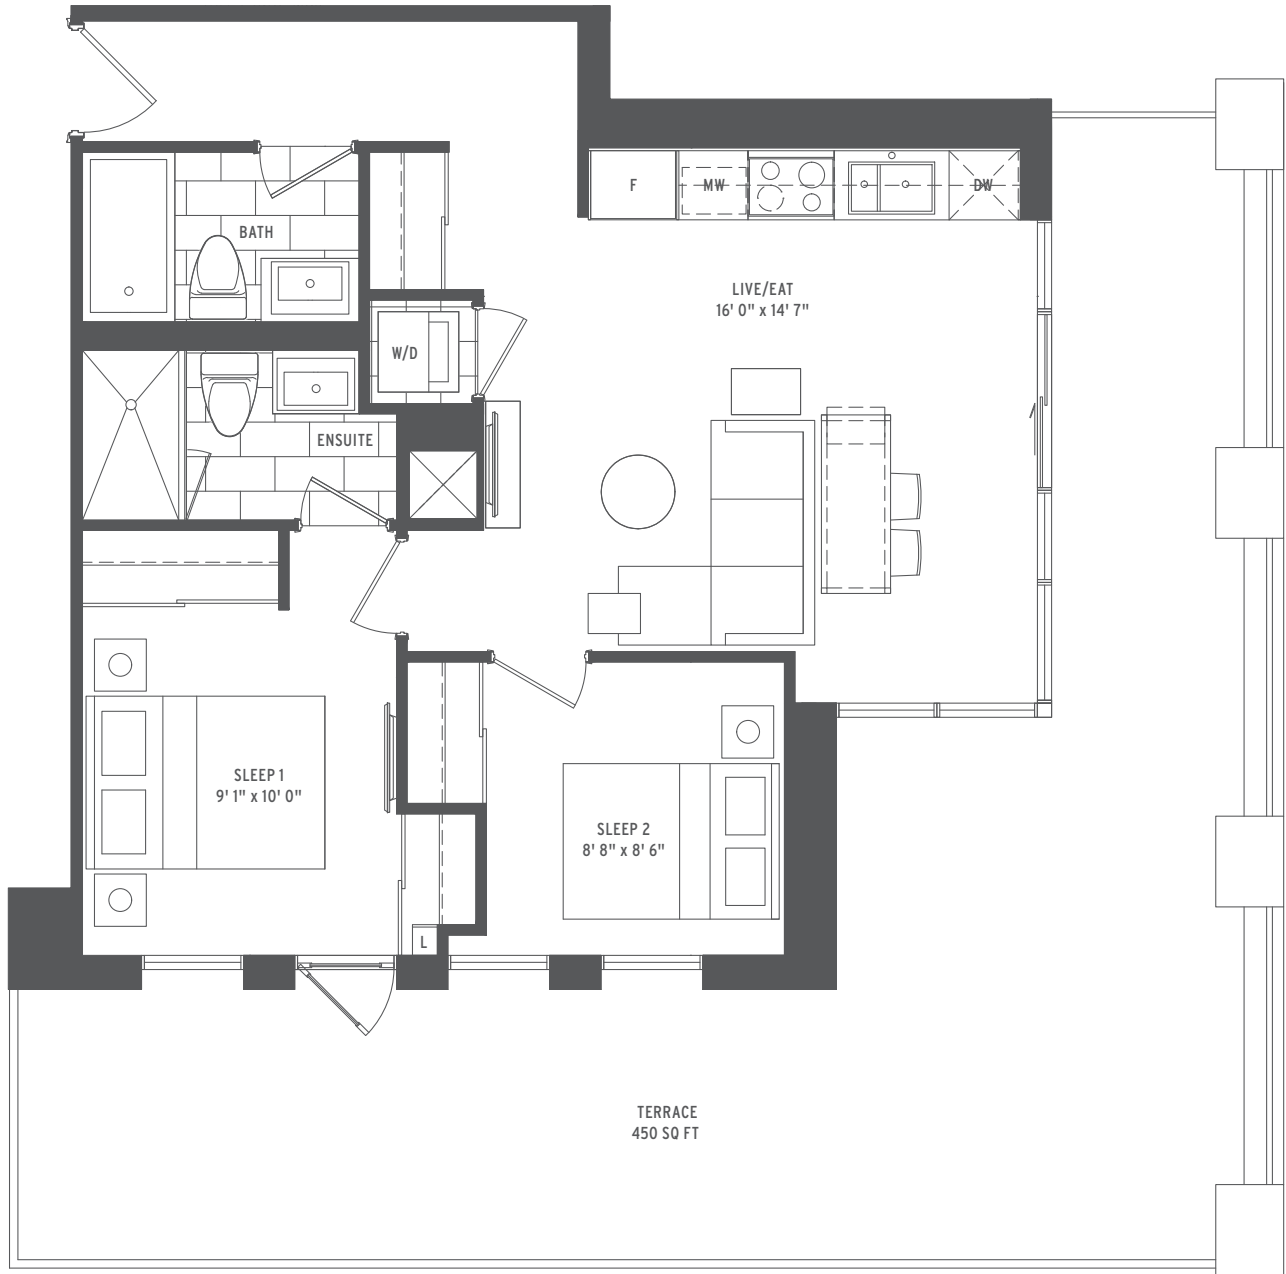

4TH FLOOR

- ○ ○ ○ 2 BEDROOM
- ○ ○ ○ INTERIOR SQ FT: 734
- ○ ○ ○ EXTERIOR SQ FT: 450
- ○ ○ ○ TOTAL SQ FT: 1184


TEMPO

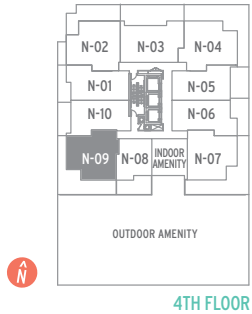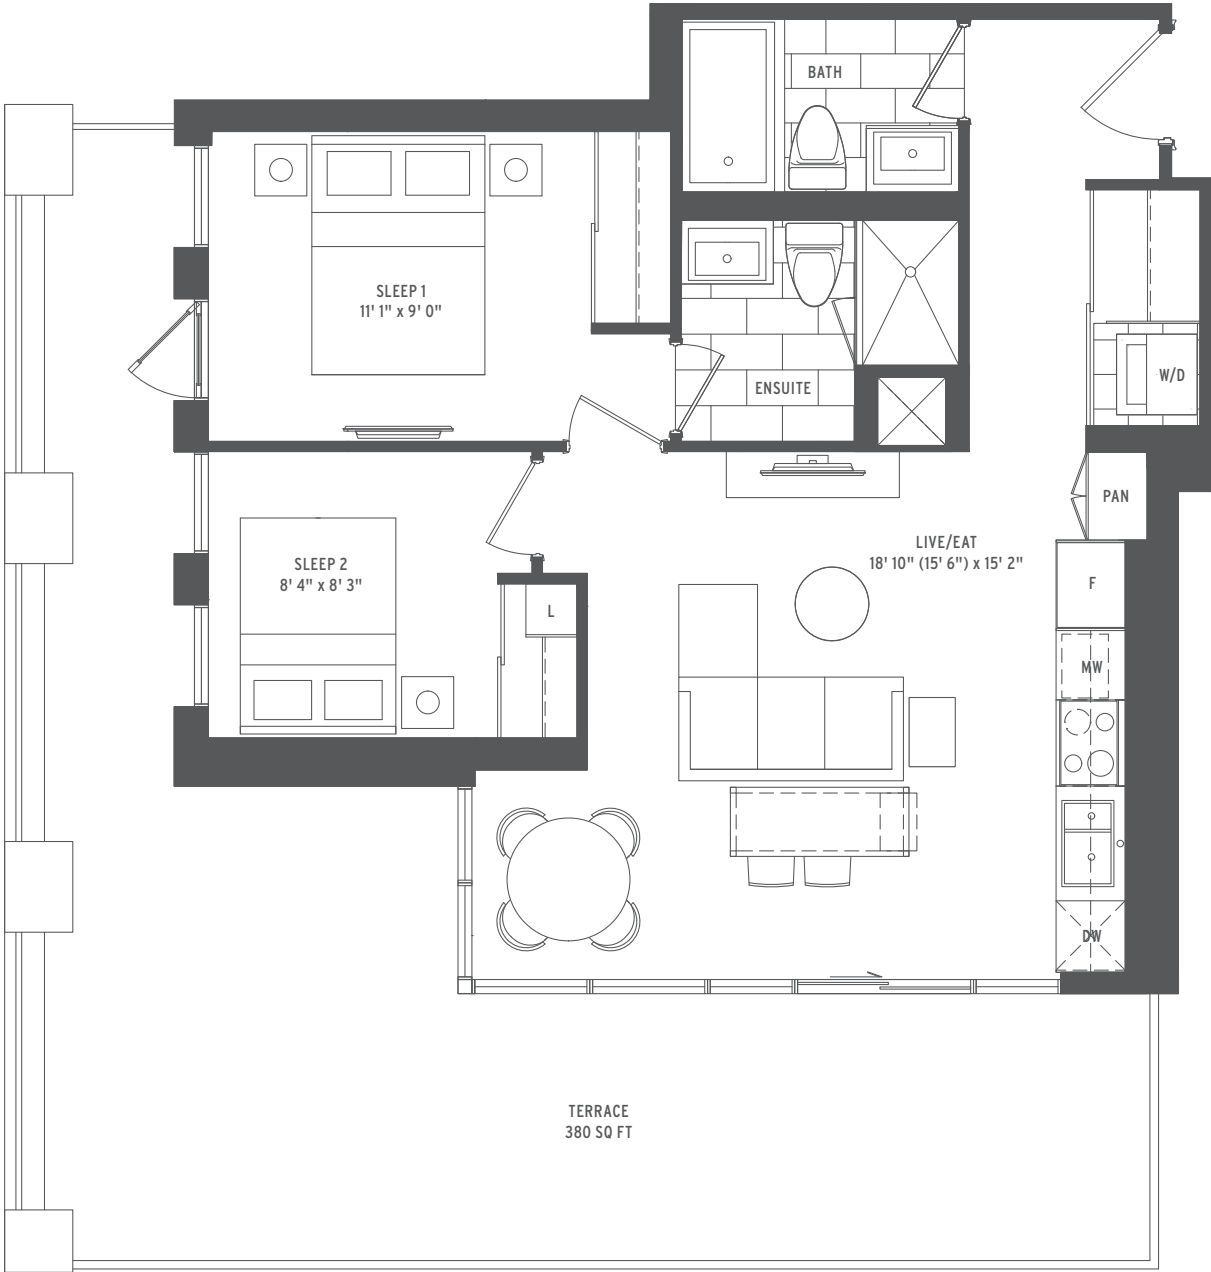

- 2 BEDROOM
- INTERIOR SQ FT: 737
- EXTERIOR SQ FT: 380
- TOTAL SQ FT: 1117

All dimensions, specifications, drawings, renderings and floorplans are approximate and are subject to change without notice. Actual dimensions and square footage may vary from that stated hereon. Floorplans are not to scale and may be mirror image of what is shown. Window and door locations, size and type may vary without notice. Bulkheads required for construction purposes have not been indicated. Tile patterns may vary. Furniture and island not included. Balcony, terrace and/or patio square footage is approximate, not included in the suite area and may vary depending on floor level, location and other factors, and is subject to change without notice. E. & O. E. January 9, 2017.

SOAR

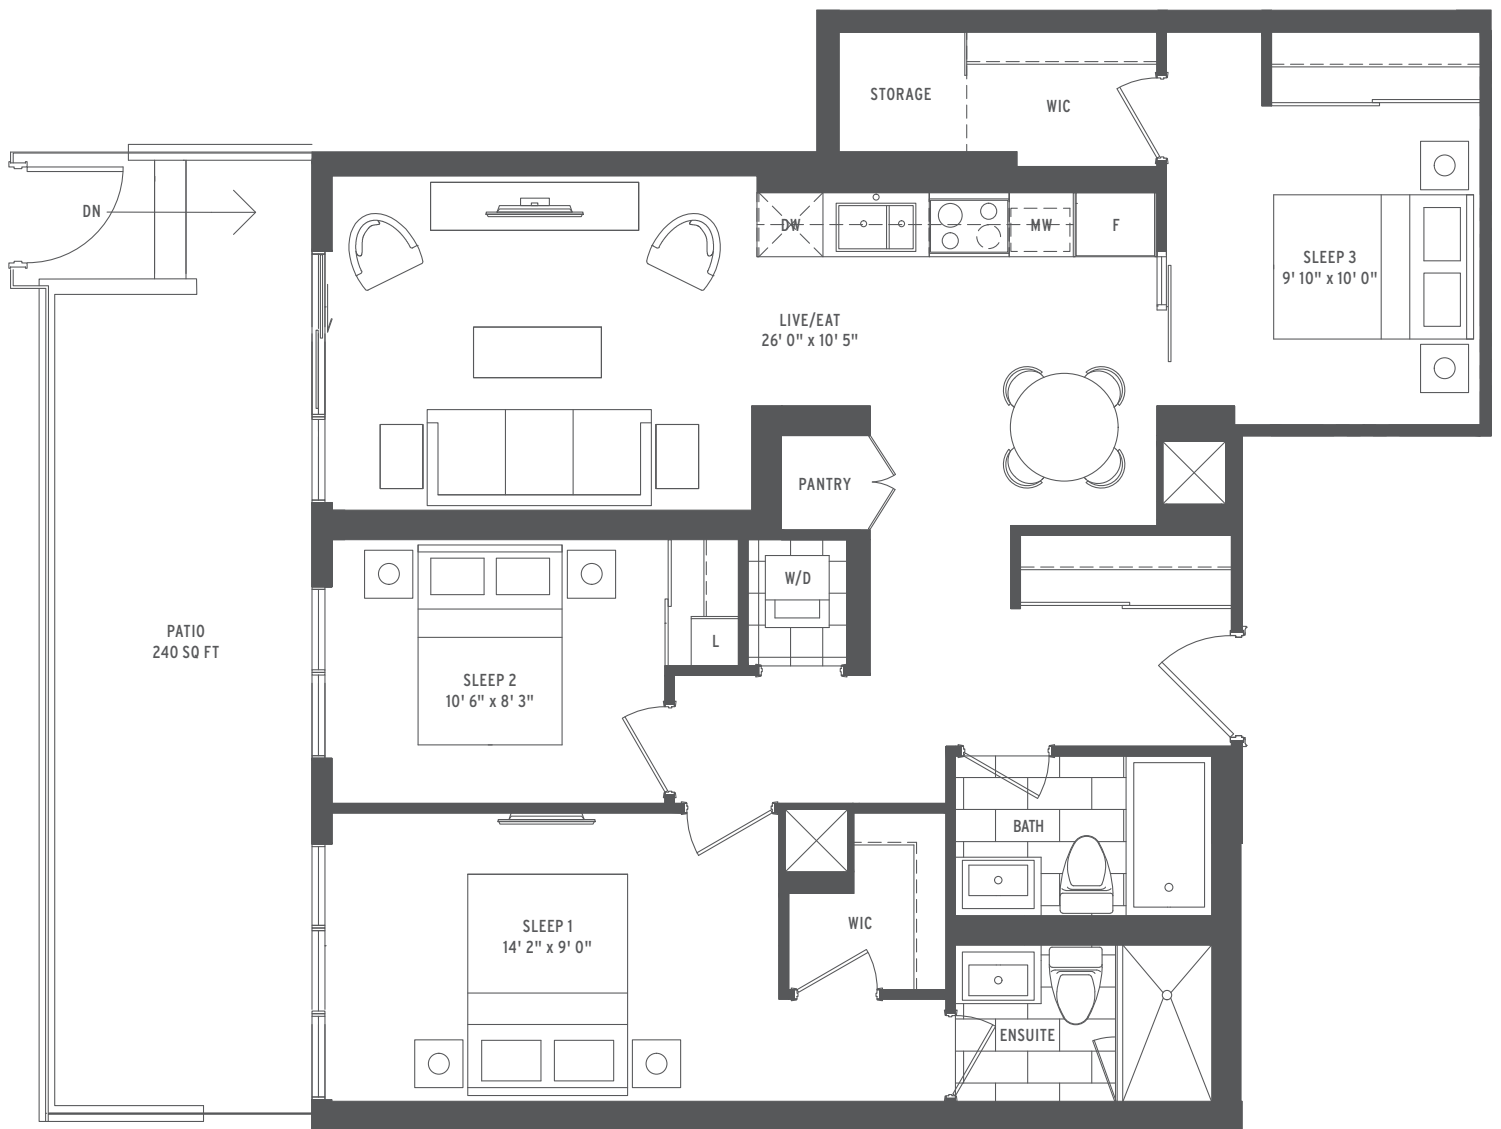

- ○ ○ ○ 3 BEDROOM
- ○ ○ ○ INTERIOR SQ FT: 1036
- ○ ○ ○ EXTERIOR SQ FT: 240
- ○ ○ ○ TOTAL SQ FT: 1276



TROT



- 3 BEDROOM
- INTERIOR SQ FT: 976
- EXTERIOR SQ FT: 305
- TOTAL SQ FT: 1281

All dimensions, specifications, drawings, renderings and floorplans are approximate and are subject to change without notice. Actual dimensions and square footage may vary from that stated herein. Floorplans are not to scale and may be mirror image of what is shown. Window and door locations, size and type may vary without notice. Bulkheads required for construction purposes have not been indicated. Tile patterns may vary. Furniture and island not included. Balcony, terrace and/or patio square footage is approximate, not included in the suite area and may vary depending on floor level, location and other factors, and is subject to change without notice. E. & O. E. January 9, 2017.


TROT2

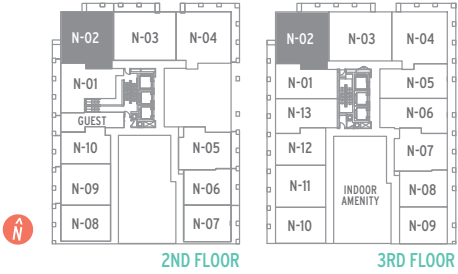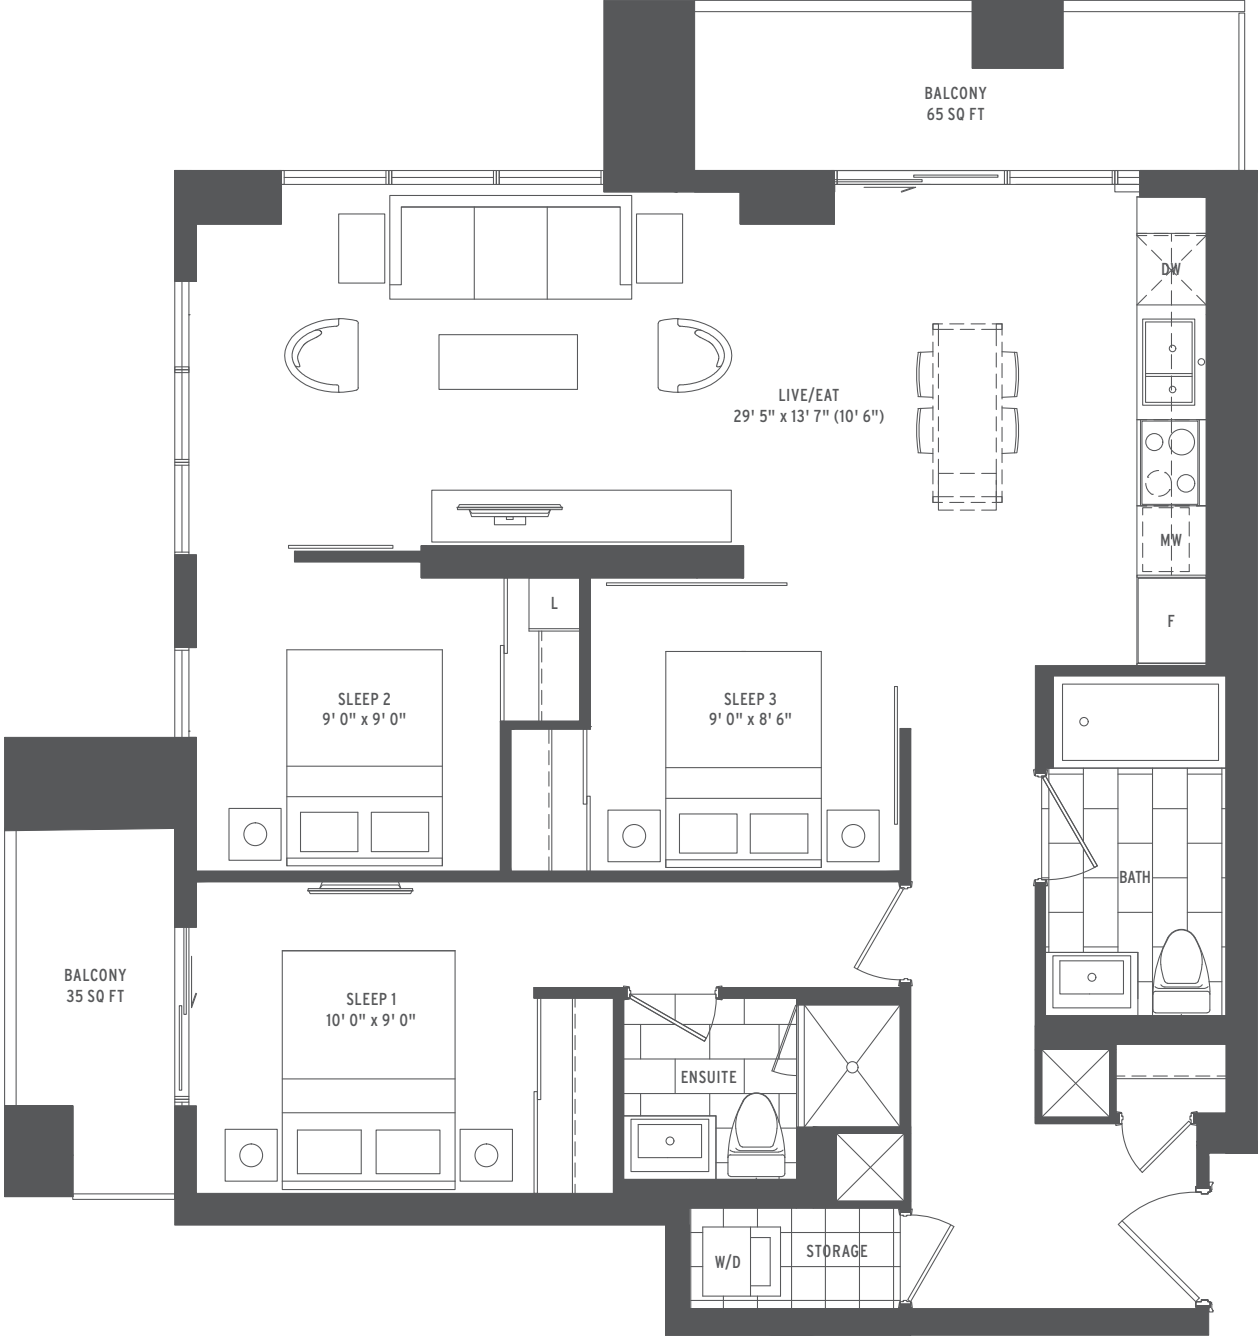

- ○ ○ ○ 3 BEDROOM
- ○ ○ ○ INTERIOR SQ FT: 976
- ○ ○ ○ EXTERIOR SQ FT: 100
- ○ ○ ○ TOTAL SQ FT: 1076


All dimensions, specifications, drawings, renderings and floorplans are approximate and are subject to change without notice. Actual dimensions and square footage may vary from that stated hereon. Floorplans are not to scale and may be mirror image of what is shown. Window and door locations, size and type may vary without notice. Bulkheads required for construction purposes have not been indicated. Tile patterns may vary. Furniture and island not included. Balcony, terrace and/or patio square footage is approximate, not included in the suite area and may vary depending on floor level, location and other factors, and is subject to change without notice. E. & O. E. January 9, 2017.

STRIDE

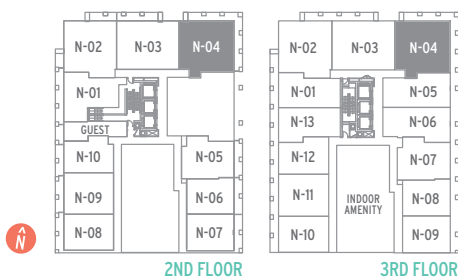

- ○ ○ ○ 3 BEDROOM
- ○ ○ ○ INTERIOR SQ FT: 982
- ○ ○ ○ EXTERIOR SQ FT: 250
- ○ ○ ○ TOTAL SQ FT: 1232



VELOCITY

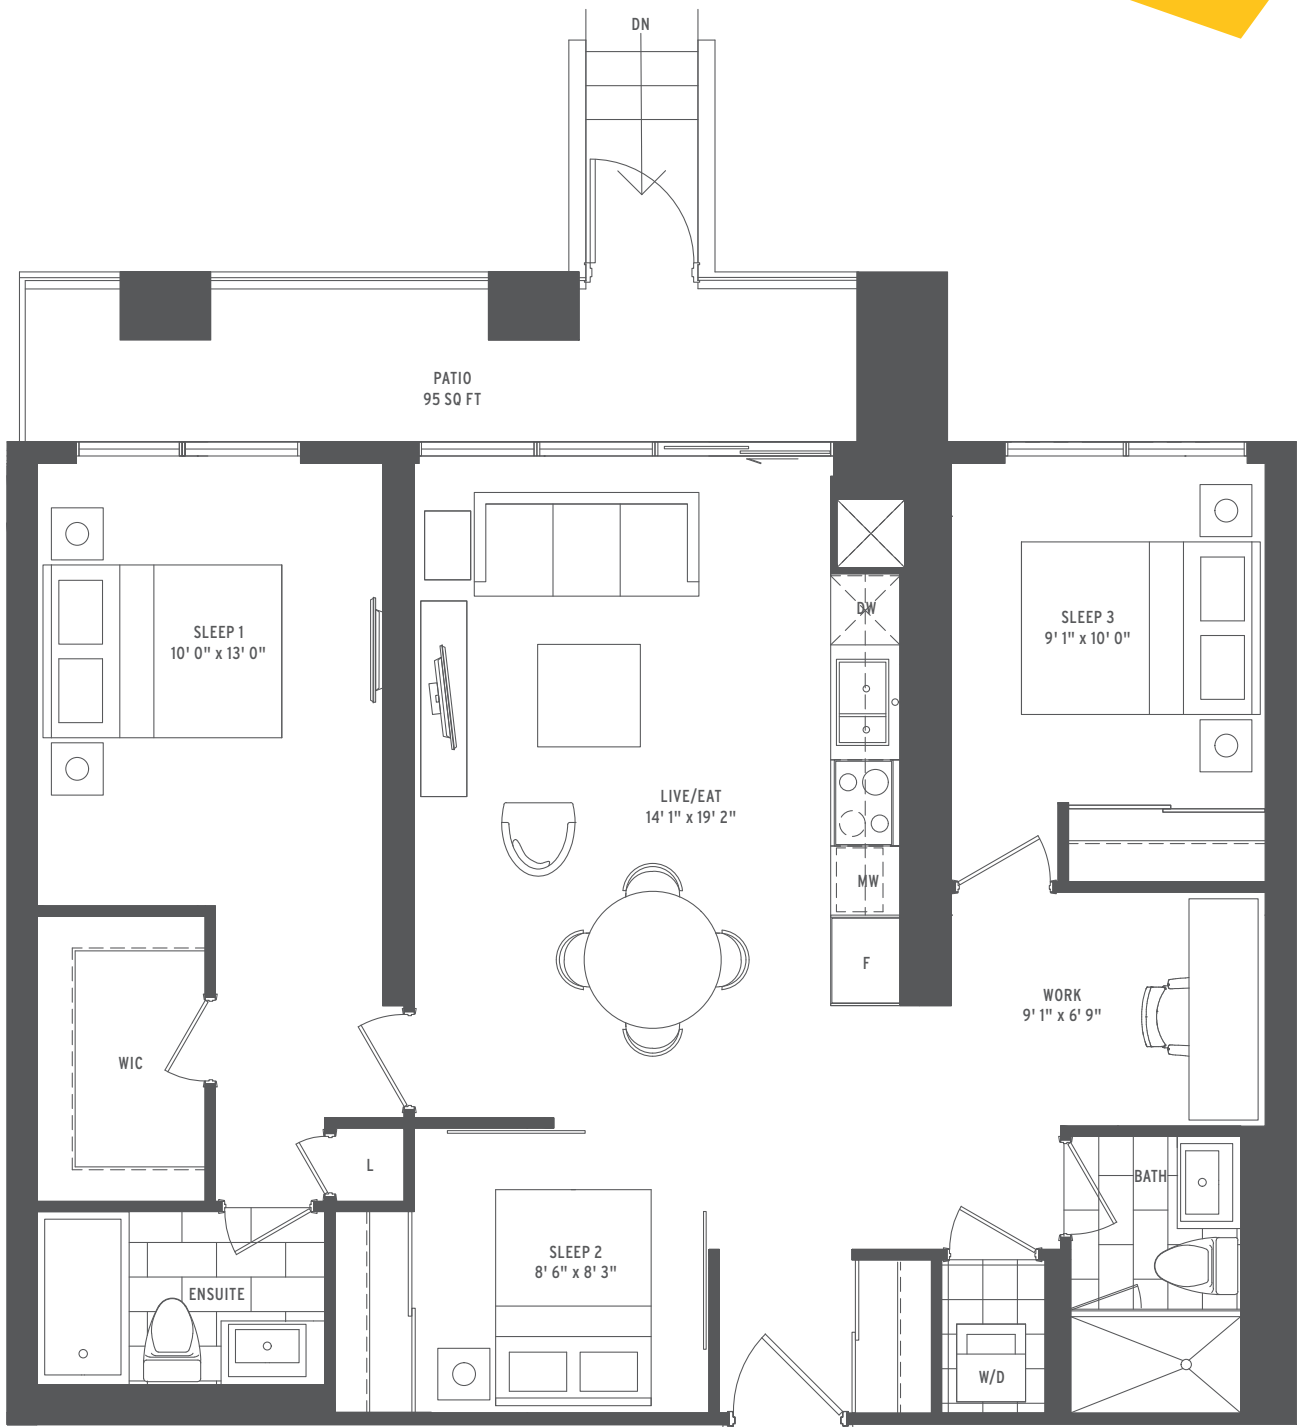

- 3 BEDROOM + DEN
- INTERIOR SQ FT: 1037
- EXTERIOR SQ FT: 95
- TOTAL SQ FT: 1132

All dimensions, specifications, drawings, renderings and floorplans are approximate and are subject to change without notice. Actual dimensions and square footage may vary from that stated herein. Floorplans are not to scale and may be mirror image of what is shown. Window and door locations, size and type may vary without notice. Bulkheads required for construction purposes have not been indicated. Tile patterns may vary. Furniture and island not included. Balcony, terrace and/or patio square footage is approximate, not included in the suite area and may vary depending on floor level, location and other factors, and is subject to change without notice. E. & O. E. January 9, 2017.

VELOCITY2

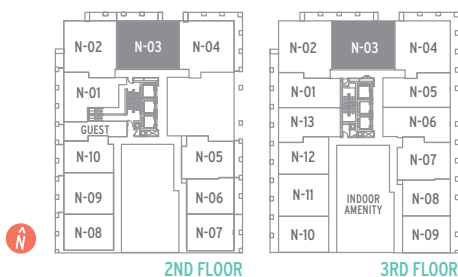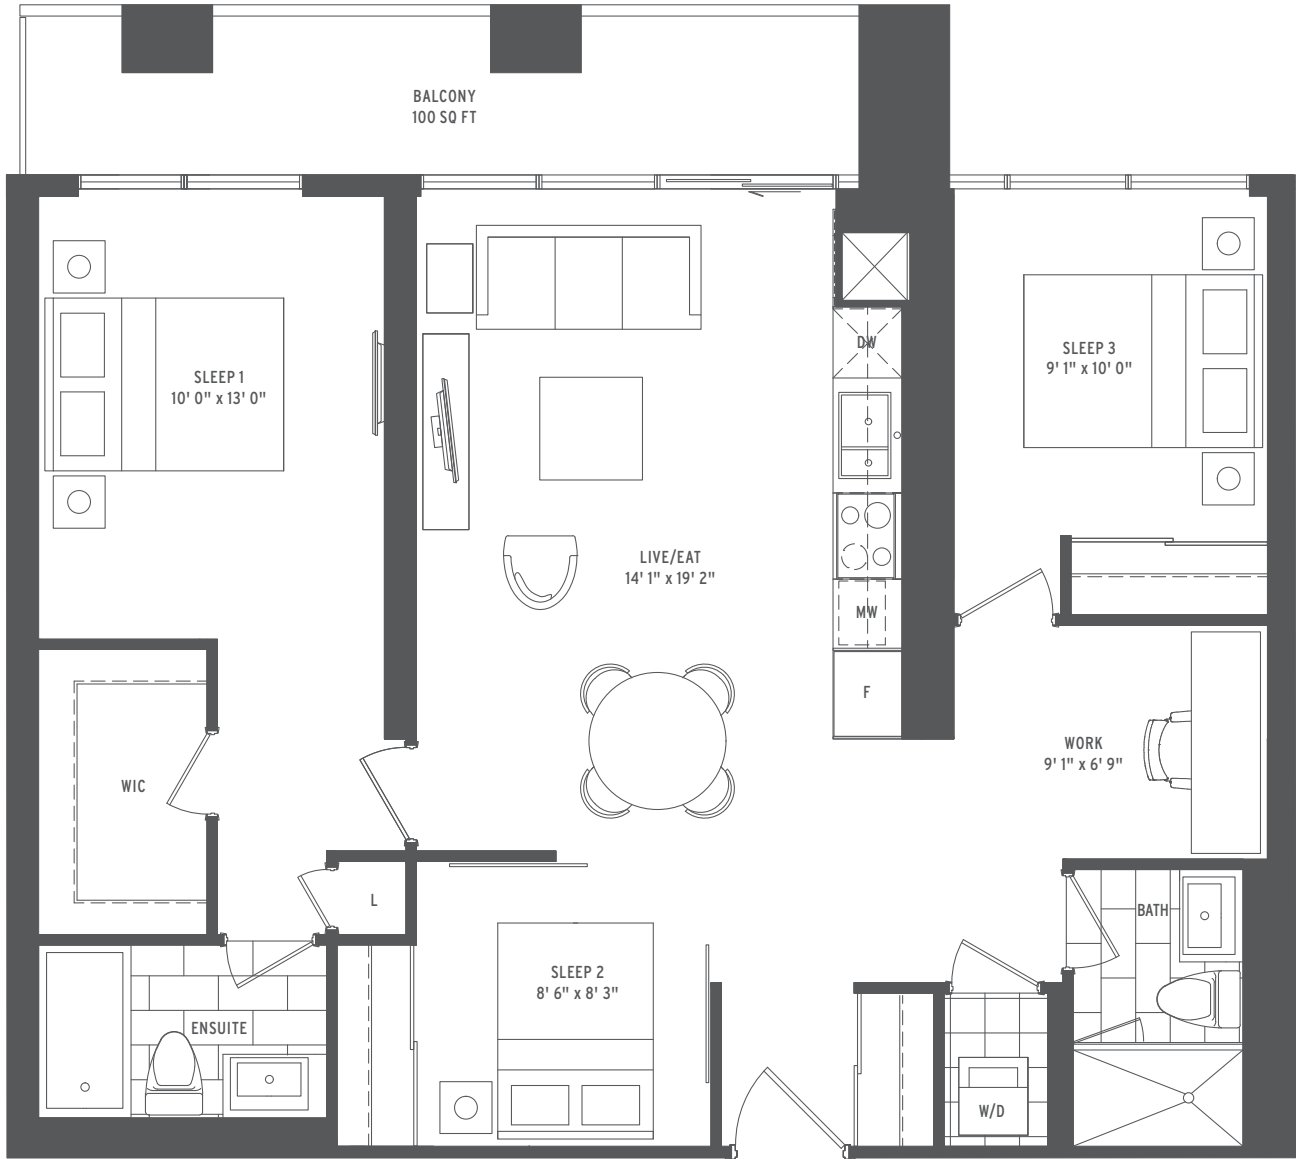

- ○ ○ ○ 3 BEDROOM + DEN
- ○ ○ ○ INTERIOR SQ FT: 1037
- ○ ○ ○ EXTERIOR SQ FT: 100
- ○ ○ ○ TOTAL SQ FT: 1137