
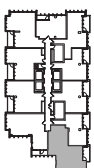


CROSSTOWN™


FLOORPLANS

TWO BEDROOM FLOORPLANS

2A-D_{BF}

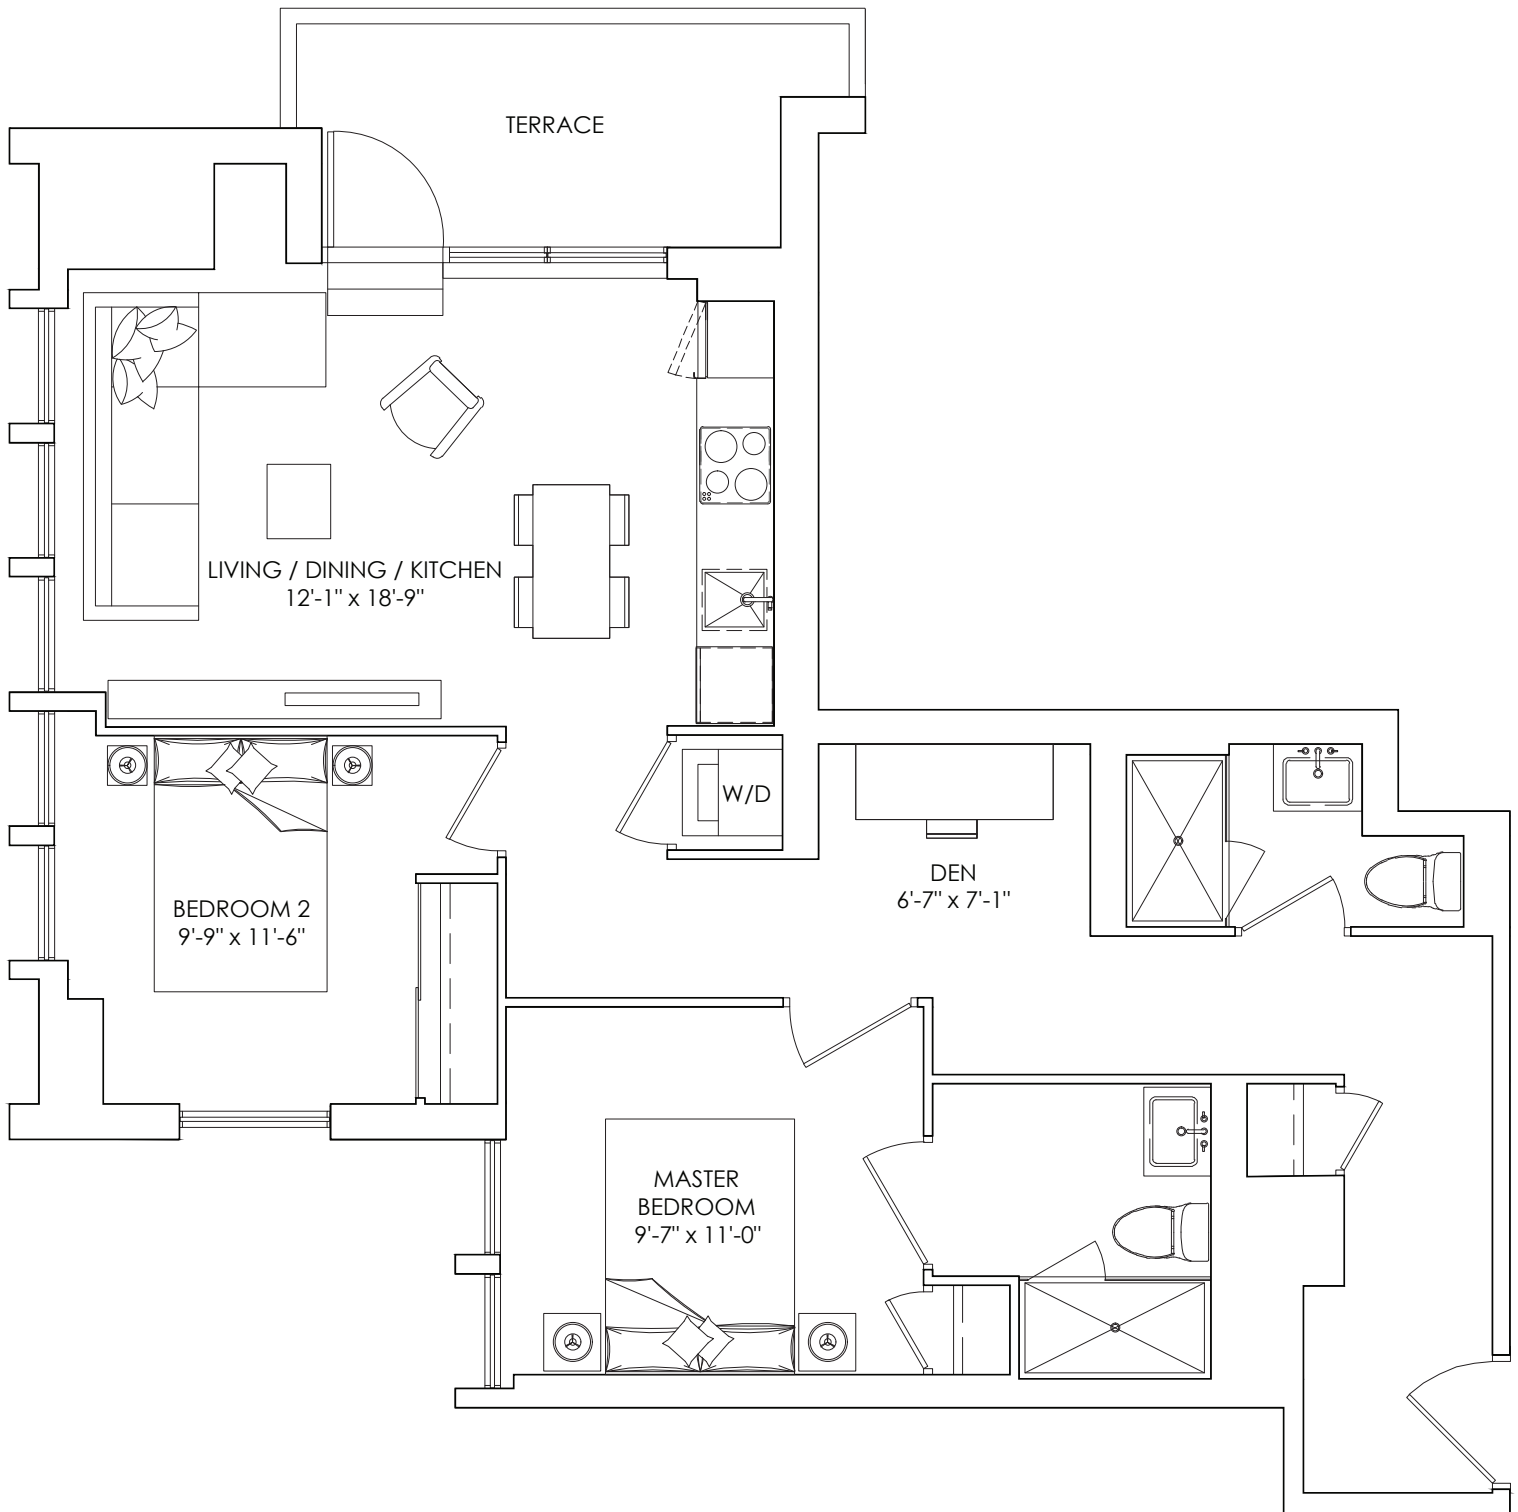

FLOOR 05, 07, 09, 11,
14, 16, 18, 20

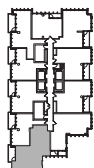



FLOOR 07, 09, 11, 14,
16, 18, 20, 22

**2 BEDROOM + DEN, 2 BATH
SUITE: 871-880 SQ.FT.
TERRACE: UP TO 75 SQ.FT.**


ONE
CROSSTOWN™

Drawings are not to scale. Materials, specifications & floor plans are subject to change without notice. All renderings are artist's conceptions. All areas and stated room dimensions are approximate. Actual usable floor space may vary from the stated floor area. Floor area measured in accordance with Tarion Warranty Corporation Bulletin #22. E.&O.E. Balcony sizes and configurations vary depending on floor level locations.

2B-D

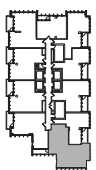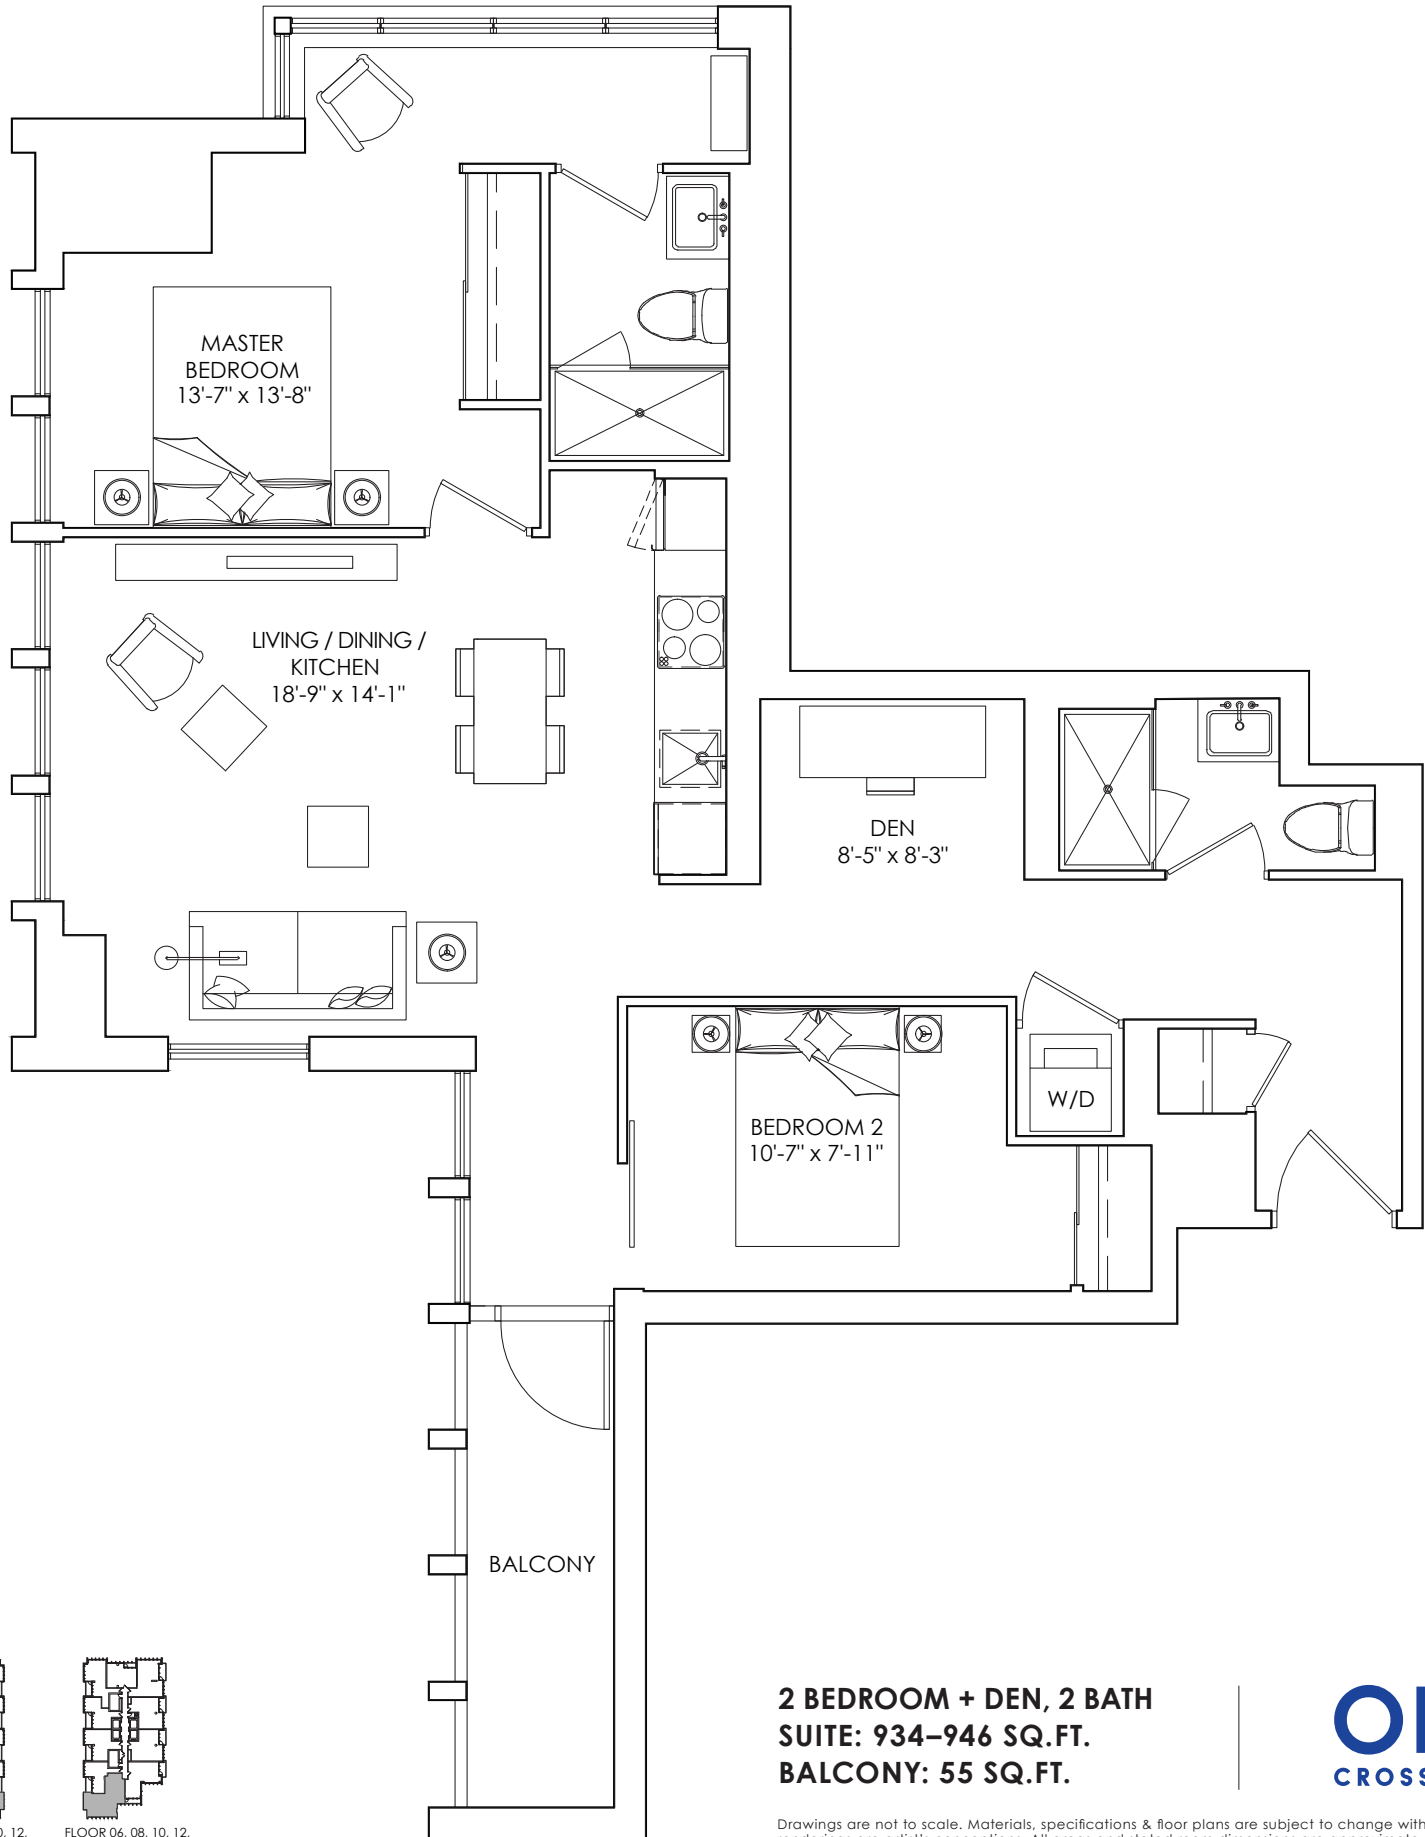

FLOOR 06, 08, 10, 12,
15, 17, 19, 21, 25, 27,
29, 31

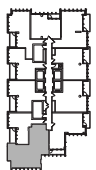

FLOOR 06, 08, 10, 12,
15, 17, 19, 21, 23, 25,
27, 31, 33, 35, 37, 39






**2 BEDROOM + DEN, 2 BATH
SUITE: 934-946 SQ.FT.
BALCONY: 55 SQ.FT.**

ONE
CROSSTOWN™

Drawings are not to scale. Materials, specifications & floor plans are subject to change without notice. All renderings are artist's conceptions. All areas and stated room dimensions are approximate. Actual usable floor space may vary from the stated floor area. Floor area measured in accordance with Tarion Warranty Corporation Bulletin #22. E.&O.E. Balcony sizes and configurations vary depending on floor level locations.

THREE BEDROOM FLOORPLANS

3R

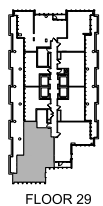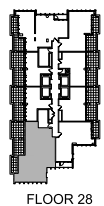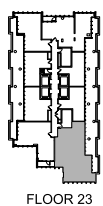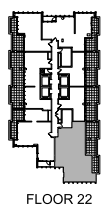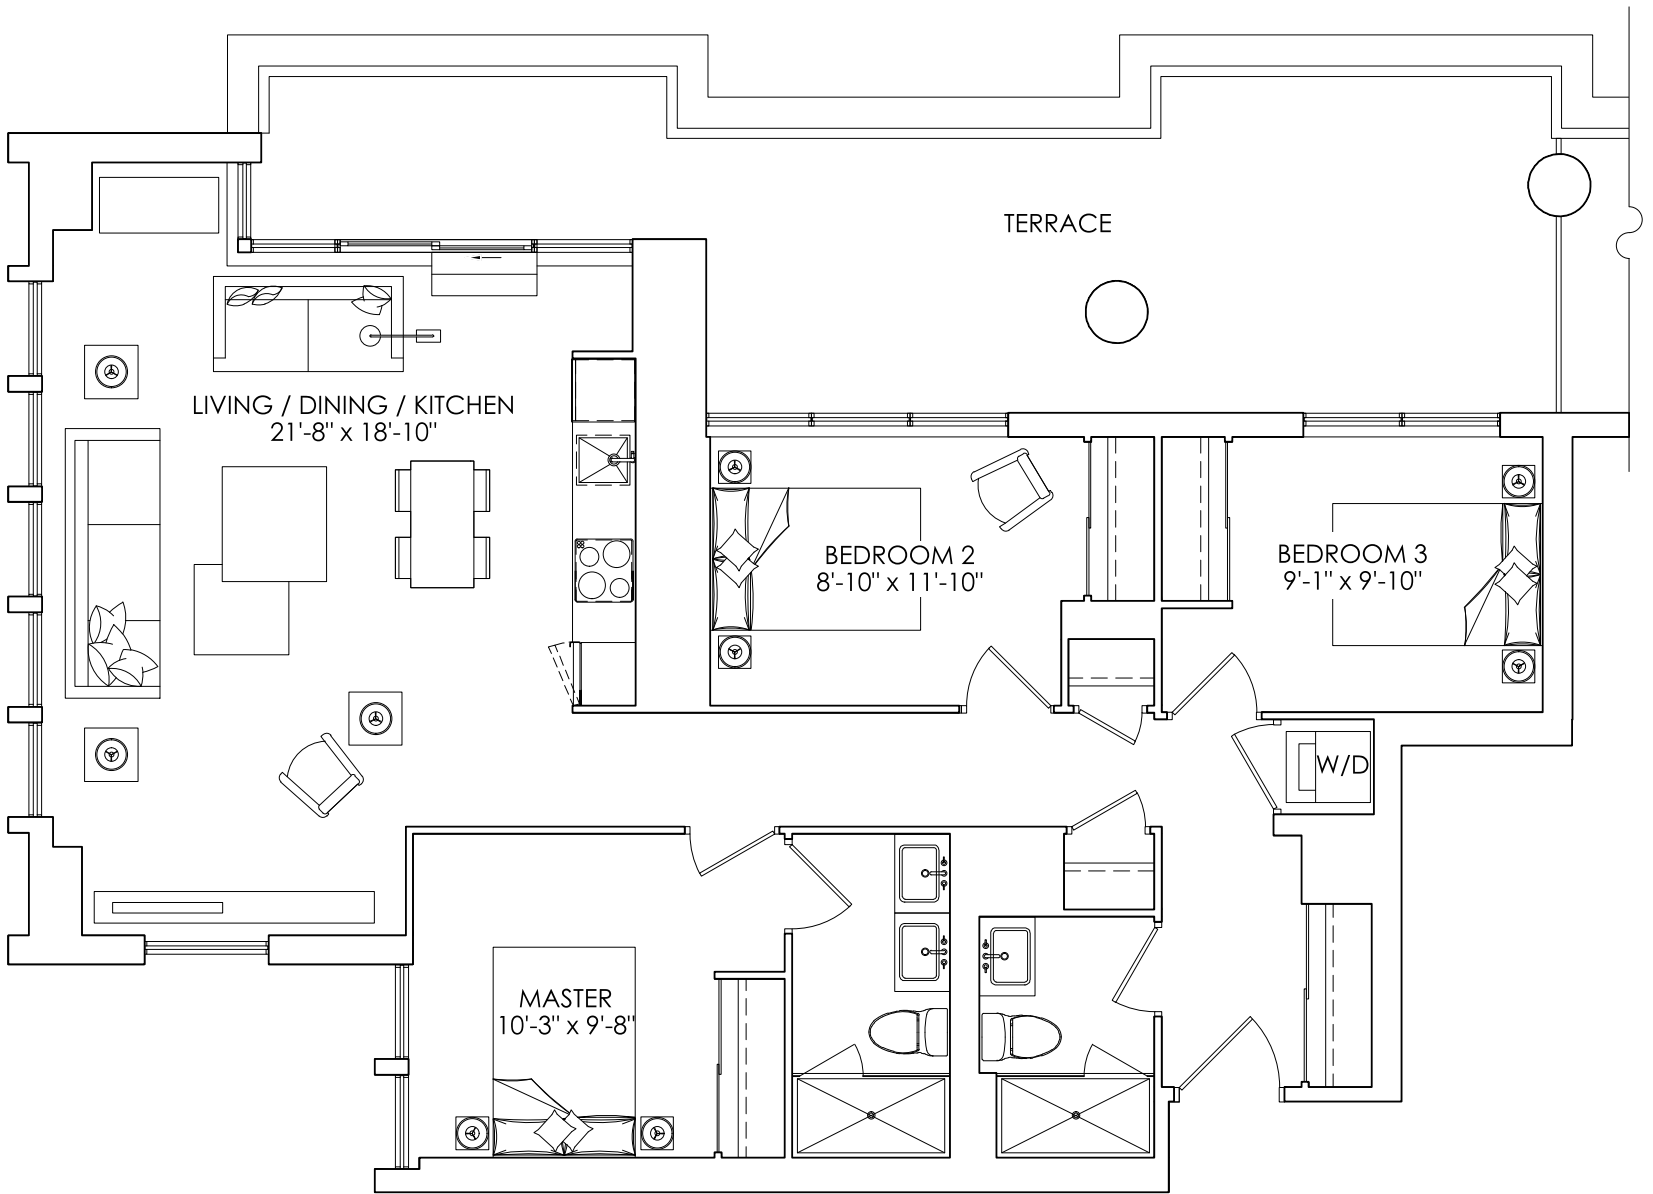

**3 BEDROOM, 2 BATH
SUITE: 1143-1153 SQ.FT.
TERRACE: UP TO 329 SQ.FT.**

**ONE
CROSSTOWN™**

Drawings are not to scale. Materials, specifications & floor plans are subject to change without notice. All renderings are artist's conceptions. All areas and stated room dimensions are approximate. Actual usable floor space may vary from the stated floor area. Floor area measured in accordance with Tarion Warranty Corporation Bulletin #22. E.&O.E. Balcony sizes and configurations vary depending on floor level locations.



ASPENRIDGE™