

**EAST
UNITED**
TORONTO CONDOS

ANDIEL
HOMES INC.



SIGNATURE
COMMUNITIES

BERKSHIRE AXIS
DEVELOPMENT


UNIT TH1 INTERIOR 1020 SQ.FT.

THREE BEDROOM
+ DEN


TOWNS

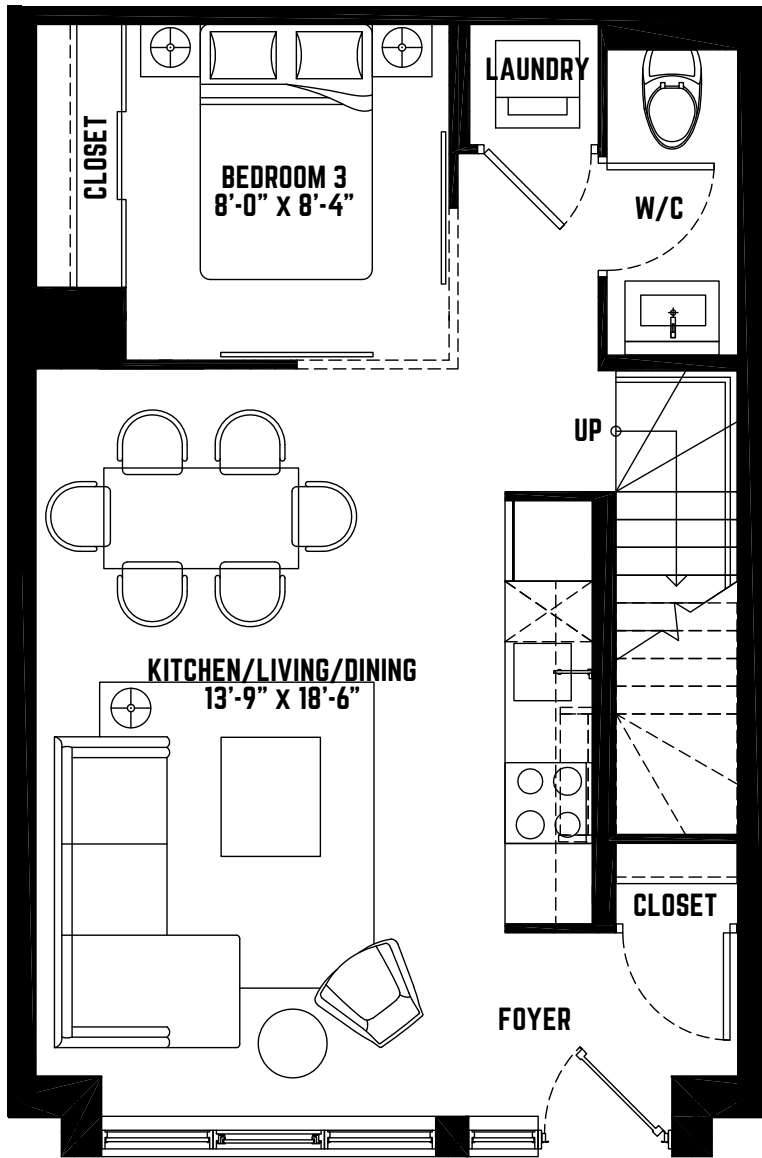

GROUND FLOOR

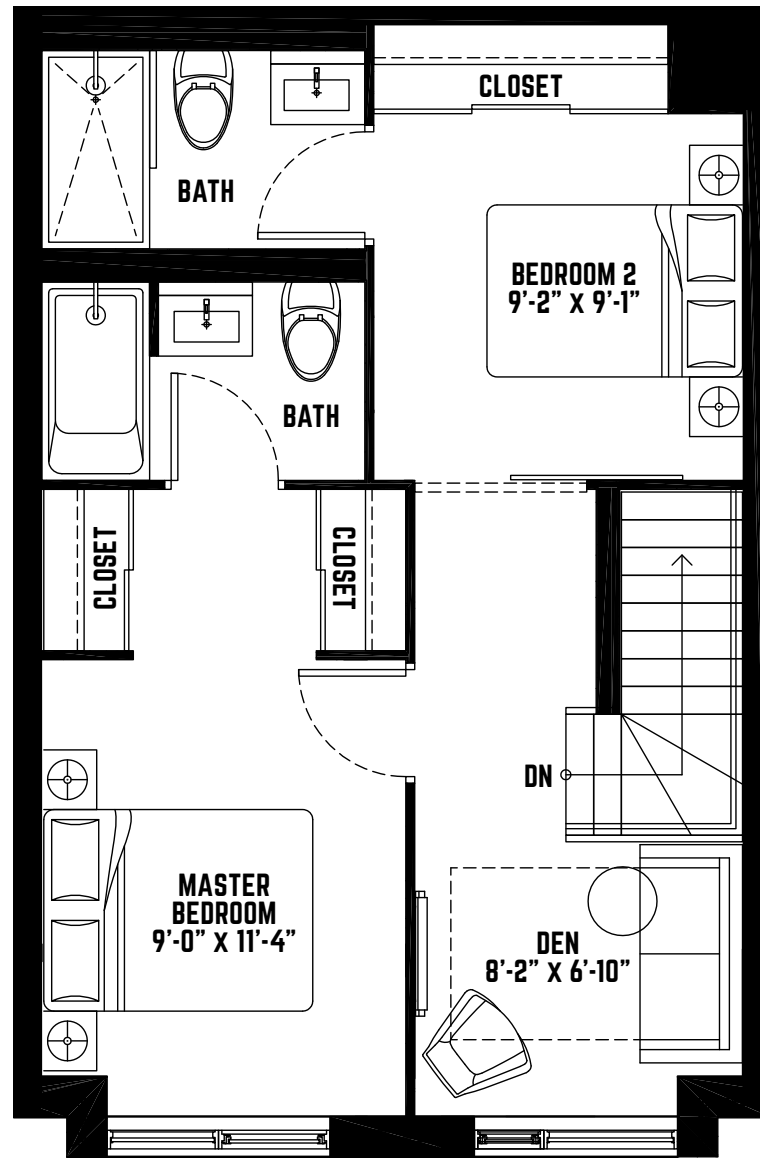

2ND FLOOR

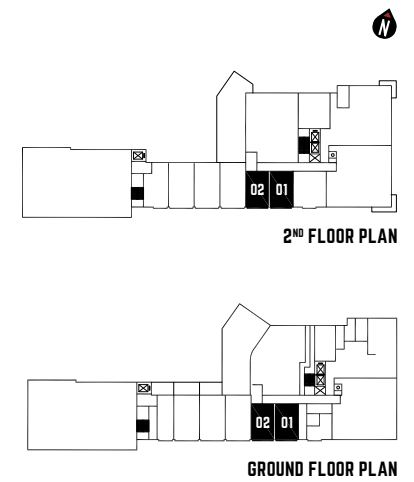


THIS PLAN IS NOT TO SCALE AND IS SUBJECT TO ARCHITECTURAL REVIEW AND REVISION, INCLUDING WITHOUT LIMITATION, THE UNIT BEING CONSTRUCTED WITH A LAYOUT THAT IS THE REVERSE OF THAT SET OUT ABOVE. REFER TO DRAFT CONDOMINIUM PLAN IN THE DISCLOSURE STATEMENT FOR ACTUAL UNIT ORIENTATION. ALL DETAILS ARE APPROXIMATE AND SUBJECT TO CHANGE WITHOUT NOTICE IN ORDER TO COMPLY WITH BUILDING SITE CONDITIONS AND MUNICIPAL, STRUCTURAL, AND VENDOR AND/OR ARCHITECTURAL REQUIREMENTS. BALCONIES, TERRACES AND PATIOS ARE EXCLUSIVE USE COMMON ELEMENTS, SHOWN FOR DISPLAY PURPOSES ONLY AND LOCATION AND SIZE OF SUCH ARE SUBJECT TO CHANGE WITHOUT NOTICE. WINDOW LOCATION, SIZE AND TYPE MAY VARY WITHOUT NOTICE. E. & O.E. MAY 2015.

UNIT TH2


FOUR BEDROOM

INTERIOR 1370 SQ.FT.
EXTERIOR 246 SQ.FT.


TOWNS

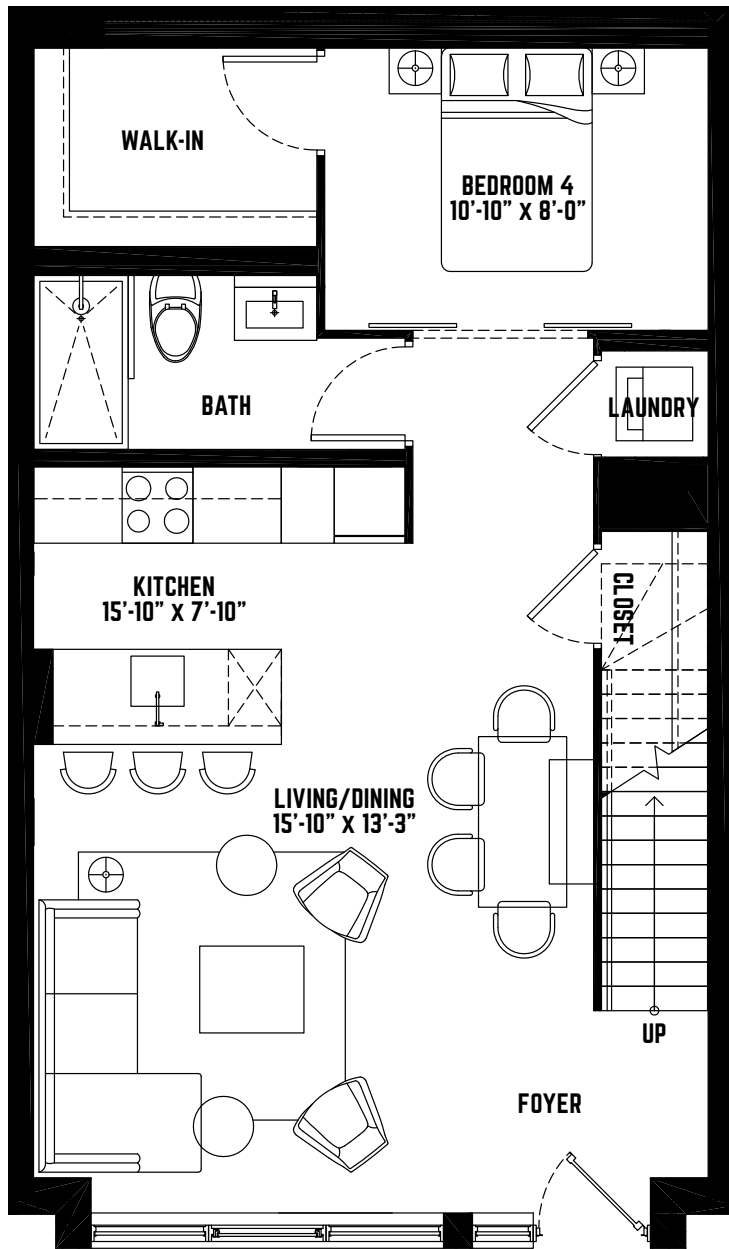

GROUND FLOOR

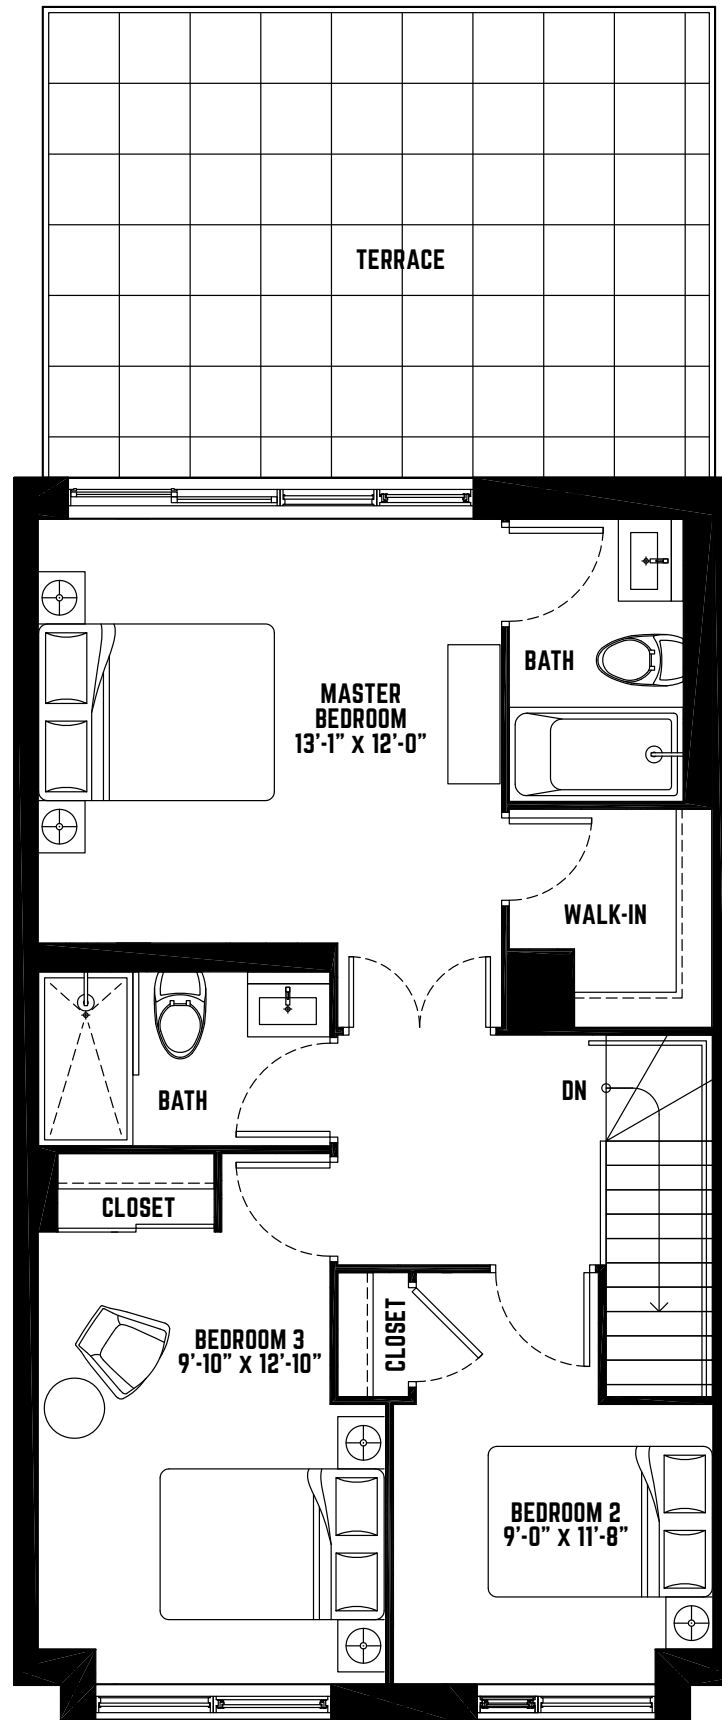

2ND FLOOR


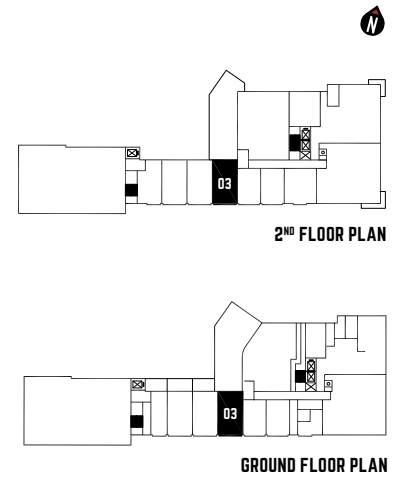


THIS PLAN IS NOT TO SCALE AND IS SUBJECT TO ARCHITECTURAL REVIEW AND REVISION, INCLUDING WITHOUT LIMITATION, THE UNIT BEING CONSTRUCTED WITH A LAYOUT THAT IS THE REVERSE OF THAT SET OUT ABOVE. REFER TO DRAFT CONDOMINIUM PLAN IN THE DISCLOSURE STATEMENT FOR ACTUAL UNIT ORIENTATION. ALL DETAILS ARE APPROXIMATE AND SUBJECT TO CHANGE WITHOUT NOTICE IN ORDER TO COMPLY WITH BUILDING SITE CONDITIONS AND MUNICIPAL, STRUCTURAL, AND VENDOR AND/OR ARCHITECTURAL REQUIREMENTS. BALCONIES, TERRACES AND PATIOS ARE EXCLUSIVE USE COMMON ELEMENTS, SHOWN FOR DISPLAY PURPOSES ONLY AND LOCATION AND SIZE OF SUCH ARE SUBJECT TO CHANGE WITHOUT NOTICE. WINDOW LOCATION, SIZE AND TYPE MAY VARY WITHOUT NOTICE. E. & O.E. MAY 2015.


UNIT THREE INTERIOR 1370 sq.ft.

THREE BEDROOM



TOWNS

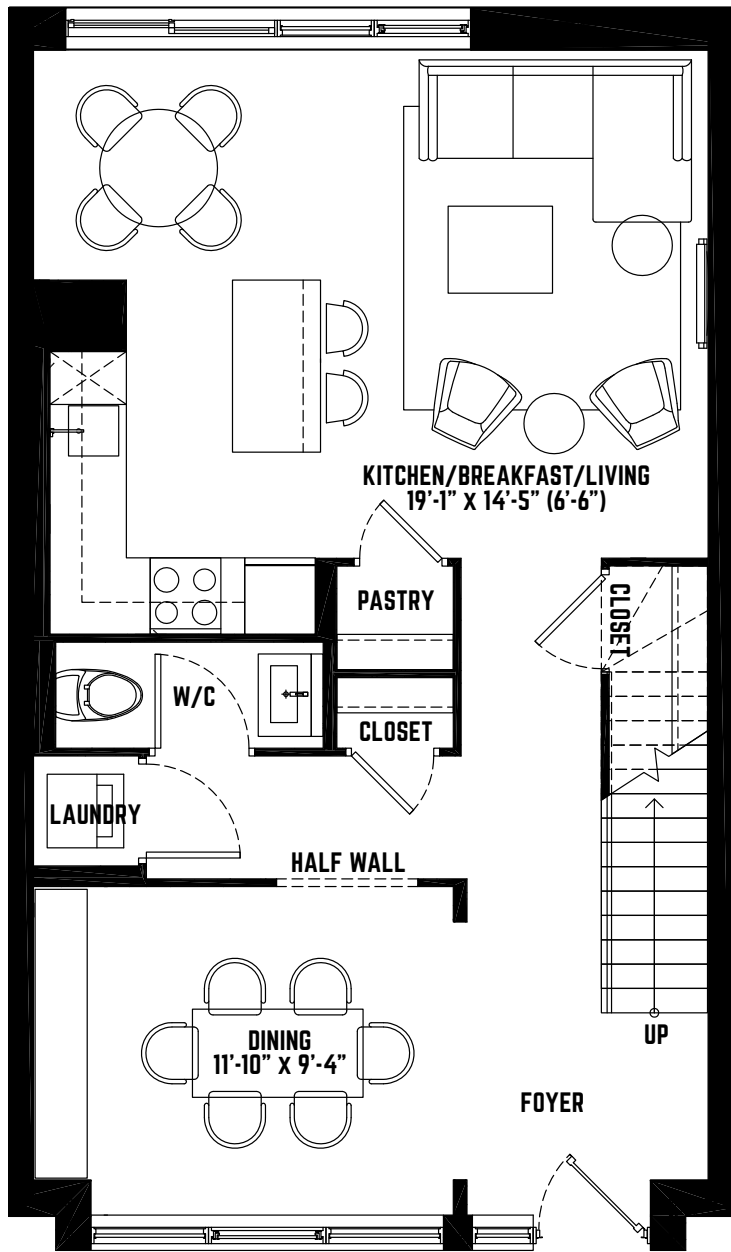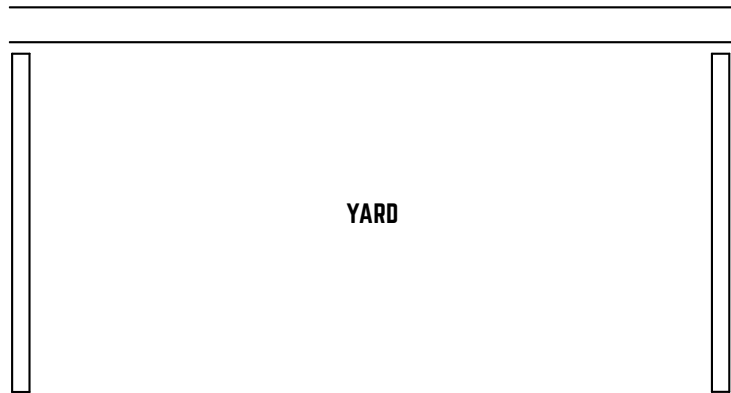

GROUND FLOOR

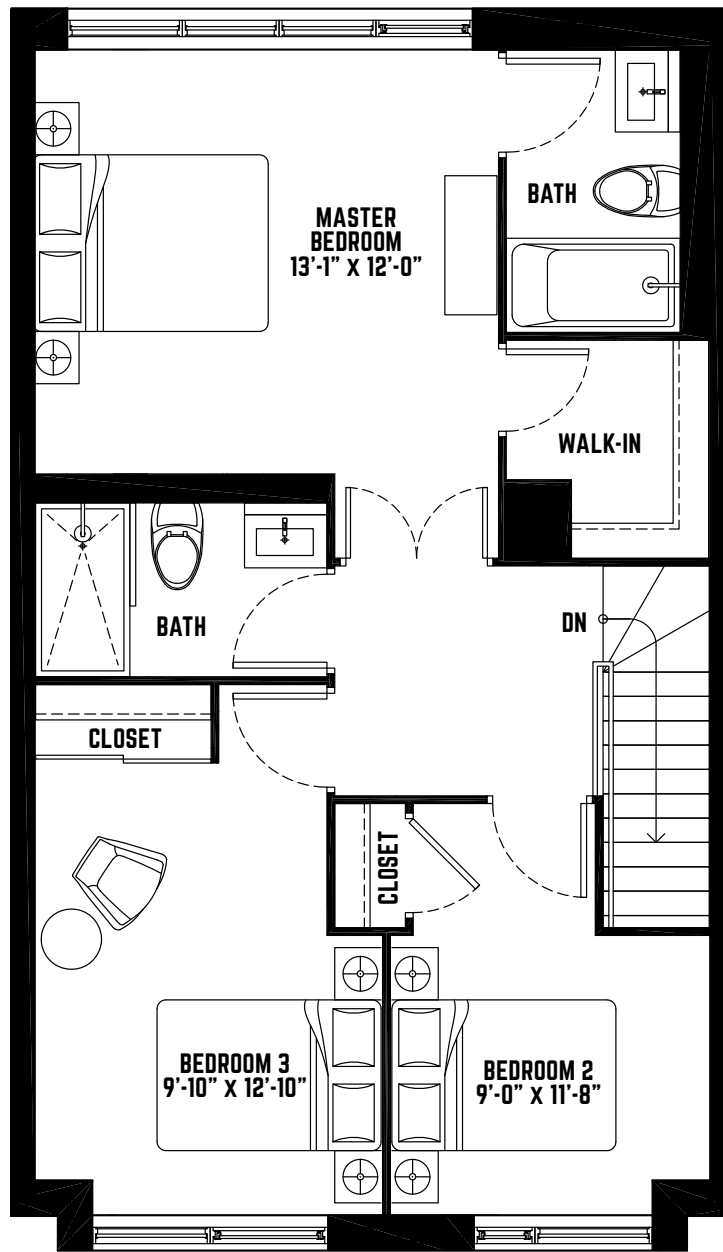

2ND FLOOR

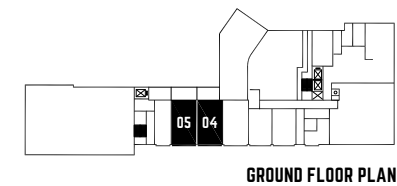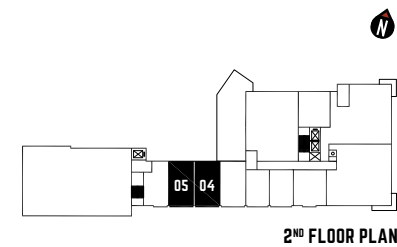


THIS PLAN IS NOT TO SCALE AND IS SUBJECT TO ARCHITECTURAL REVIEW AND REVISION, INCLUDING WITHOUT LIMITATION, THE UNIT BEING CONSTRUCTED WITH A LAYOUT THAT IS THE REVERSE OF THAT SET OUT ABOVE. REFER TO DRAFT CONDOMINIUM PLAN IN THE DISCLOSURE STATEMENT FOR ACTUAL UNIT ORIENTATION. ALL DETAILS ARE APPROXIMATE AND SUBJECT TO CHANGE WITHOUT NOTICE IN ORDER TO COMPLY WITH BUILDING SITE CONDITIONS AND MUNICIPAL, STRUCTURAL, AND VENDOR AND/OR ARCHITECTURAL REQUIREMENTS. BALCONIES, TERRACES AND PATIOS ARE EXCLUSIVE USE COMMON ELEMENTS, SHOWN FOR DISPLAY PURPOSES ONLY AND LOCATION AND SIZE OF SUCH ARE SUBJECT TO CHANGE WITHOUT NOTICE. WINDOW LOCATION, SIZE AND TYPE MAY VARY WITHOUT NOTICE. E. & O.E. MAY 2015.


UNIT TH4 INTERIOR 1100 SQ.FT.

THREE BEDROOM



TOWNS

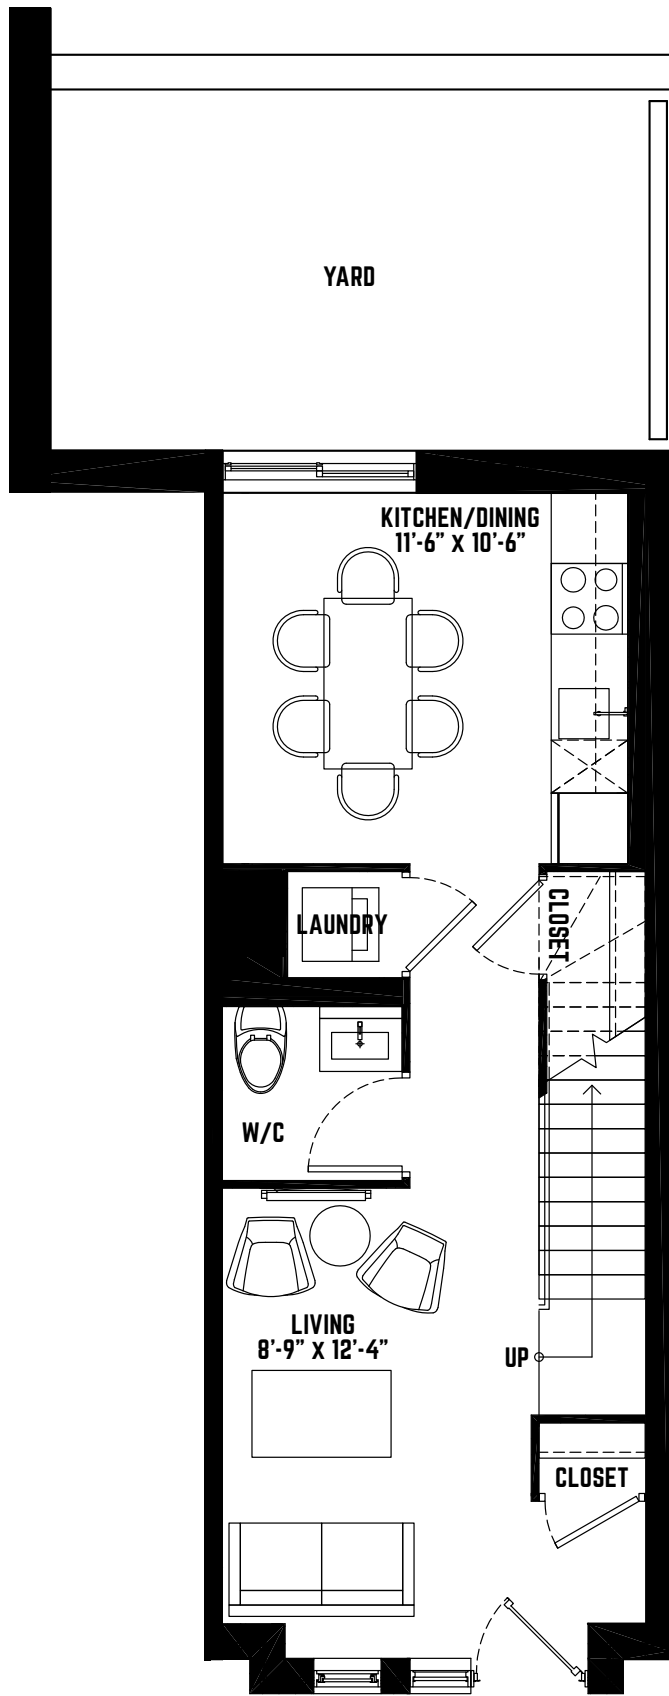

GROUND FLOOR

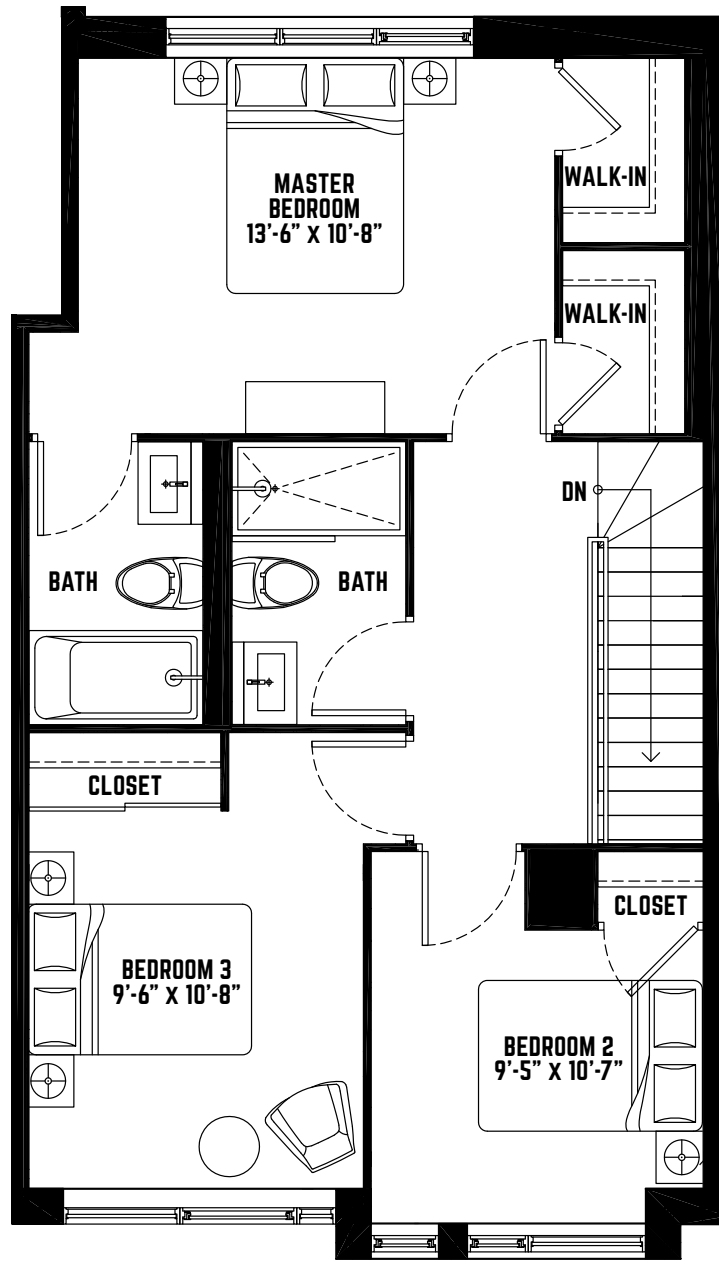

2ND FLOOR

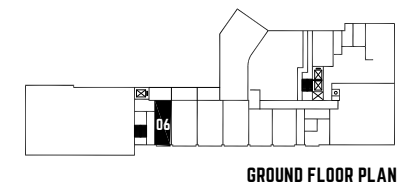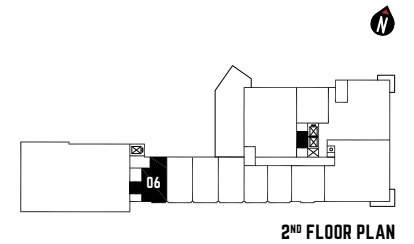

THIS PLAN IS NOT TO SCALE AND IS SUBJECT TO ARCHITECTURAL REVIEW AND REVISION, INCLUDING WITHOUT LIMITATION, THE UNIT BEING CONSTRUCTED WITH A LAYOUT THAT IS THE REVERSE OF THAT SET OUT ABOVE. REFER TO DRAFT CONDOMINIUM PLAN IN THE DISCLOSURE STATEMENT FOR ACTUAL UNIT ORIENTATION. ALL DETAILS ARE APPROXIMATE AND SUBJECT TO CHANGE WITHOUT NOTICE IN ORDER TO COMPLY WITH BUILDING SITE CONDITIONS AND MUNICIPAL, STRUCTURAL, AND VENDOR AND/OR ARCHITECTURAL REQUIREMENTS. BALCONIES, TERRACES AND PATIOS ARE EXCLUSIVE USE COMMON ELEMENTS, SHOWN FOR DISPLAY PURPOSES ONLY AND LOCATION AND SIZE OF SUCH ARE SUBJECT TO CHANGE WITHOUT NOTICE. WINDOW LOCATION, SIZE AND TYPE MAY VARY WITHOUT NOTICE. E. & O.E. MAY 2015.