





DANIELS ON PARLIAMENT

TUBMAN
S-A | STUDIO
ORI (OPTIONAL)


SUITE AREA **378 sq.ft.**

Daniels
love where you live™

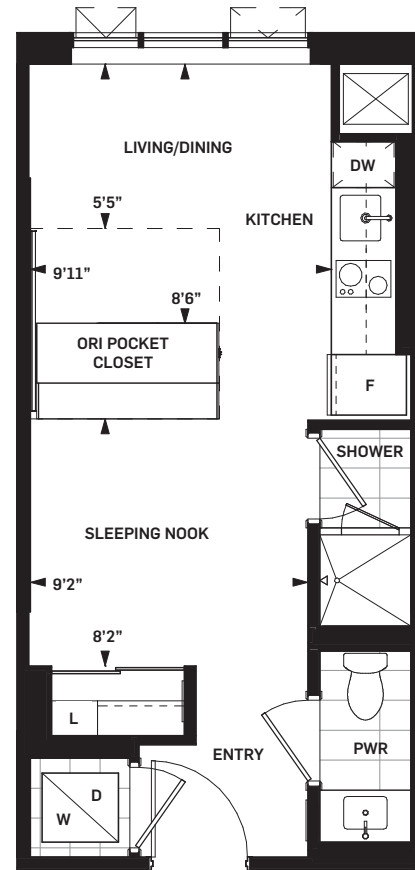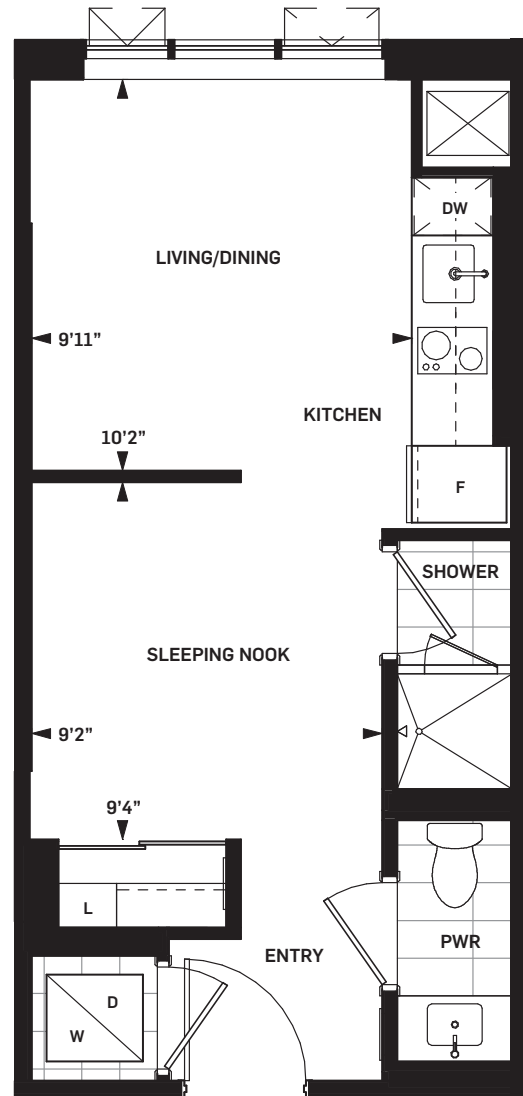

OPTIONAL ORI POCKET CLOSET

Speak to a Sales Representative
for full details

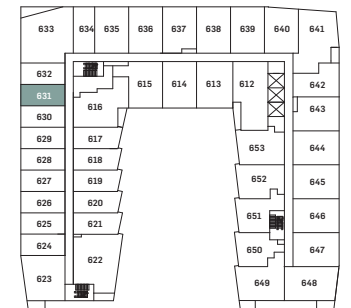

LEVEL 06



Drawings are not to scale. All areas and stated room dimensions are approximate. Note: Actual usable floor space may vary from the stated floor area. Floor area is measured in accordance with the HCRA directive on floor area calculations. Size and location of windows may vary. The purchaser acknowledges that the actual unit purchased may be a reversed mirror layout of the plan shown. Outdoor area will vary depending on unit location within the building. Illustration is artist's concept. E. & O. E. The Ori Pocket Closet is an optional upgrade, the price of which is not included in the suite price. Please speak with a Sales Representative for details.





DANIELS ON PARLIAMENT

SACKVILLE S-A | STUDIO ORI (OPTIONAL)


SUITE AREA 368 sq.ft.

Daniels
love where you live™

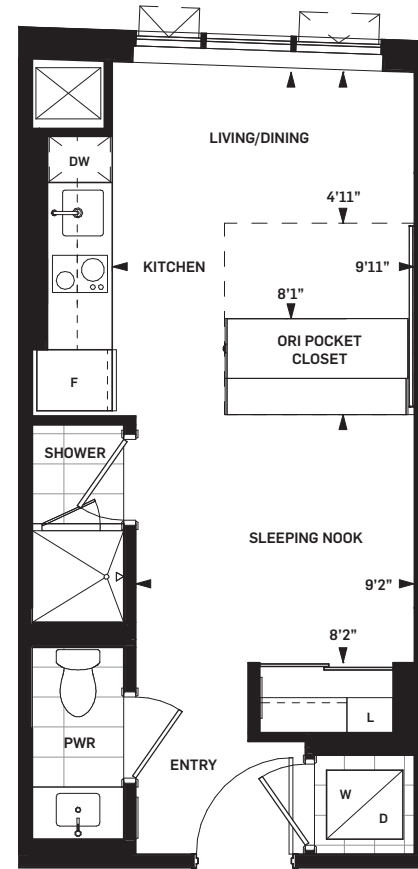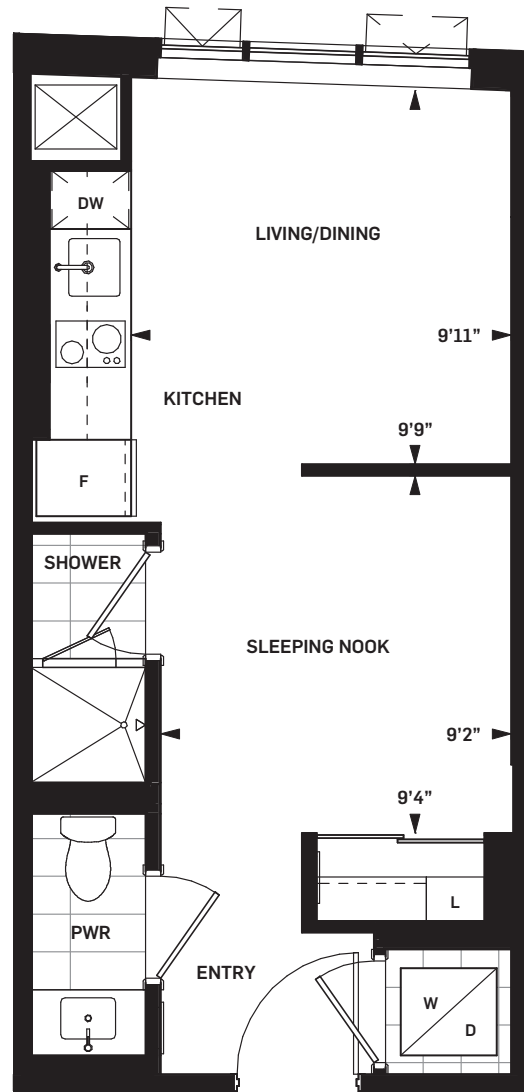

OPTIONAL ORI POCKET CLOSET

Speak to a Sales Representative
for full details

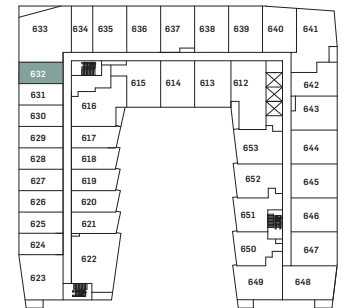

LEVEL 06



Drawings are not to scale. All areas and stated room dimensions are approximate. Note: Actual usable floor space may vary from the stated floor area. Floor area is measured in accordance with the HCRA directive on floor area calculations. Size and location of windows may vary. The purchaser acknowledges that the actual unit purchased may be a reversed mirror layout of the plan shown. Outdoor area will vary depending on unit location within the building. Illustration is artist's concept. E. & O. E. The Ori Pocket Closet is an optional upgrade, the price of which is not included in the suite price. Please speak with a Sales Representative for details.





DANIELS ON PARLIAMENT

WAKELY S-A | STUDIO ORI (OPTIONAL)


SUITE AREA 370 sq.ft.

Daniels
love where you live™

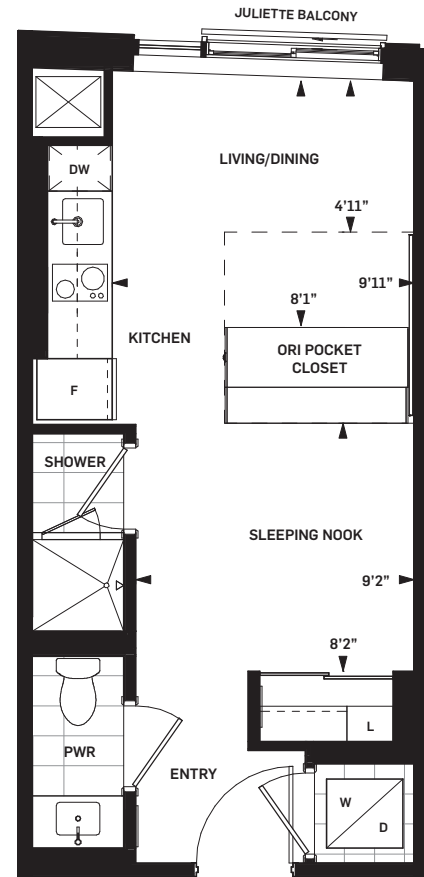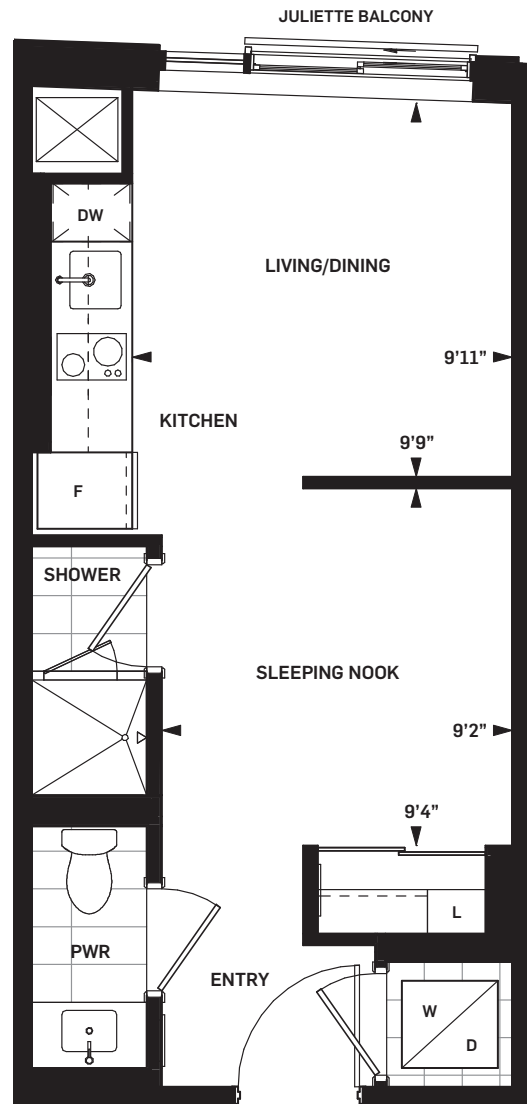

OPTIONAL ORI POCKET CLOSET

Speak to a Sales Representative
for full details

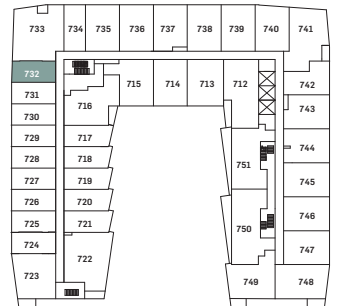

LEVEL 07



Drawings are not to scale. All areas and stated room dimensions are approximate. Note: Actual usable floor space may vary from the stated floor area. Floor area is measured in accordance with the HCRA directive on floor area calculations. Size and location of windows may vary. The purchaser acknowledges that the actual unit purchased may be a reversed mirror layout of the plan shown. Outdoor area will vary depending on unit location within the building. Illustration is artist's concept. E. & O. E. The Ori Pocket Closet is an optional upgrade, the price of which is not included in the suite price. Please speak with a Sales Representative for details.





DANIELS ON PARLIAMENT

COLE S-A | STUDIO ORI (OPTIONAL)


SUITE AREA 378 sq.ft.

Daniels
love where you live™

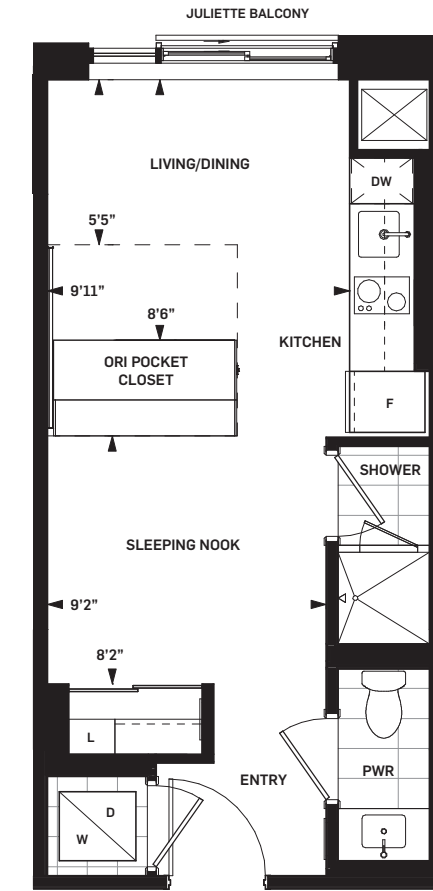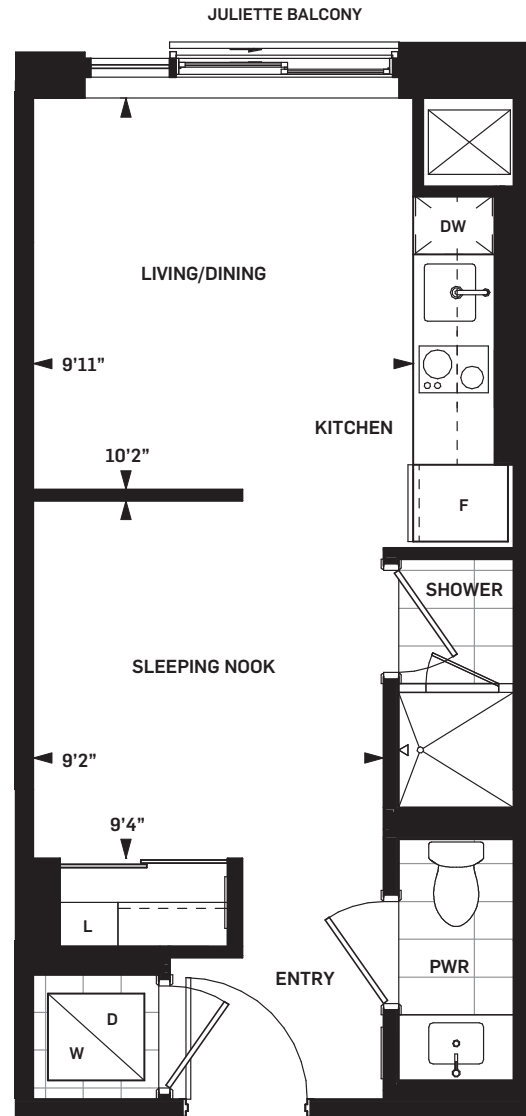


OPTIONAL ORI POCKET CLOSET

Speak to a Sales Representative
for full details

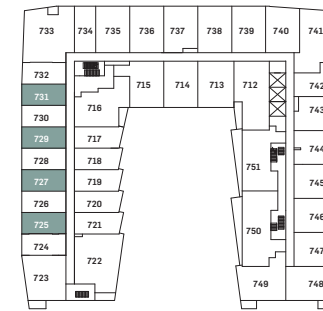

LEVEL 07

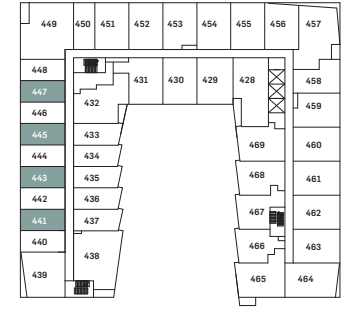


LEVEL 04




LEVEL 06



LEVEL 03

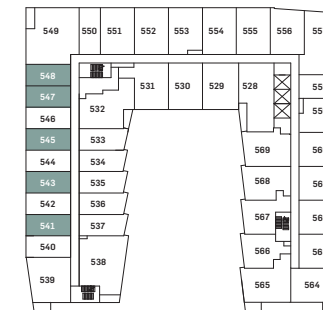

LEVEL 05

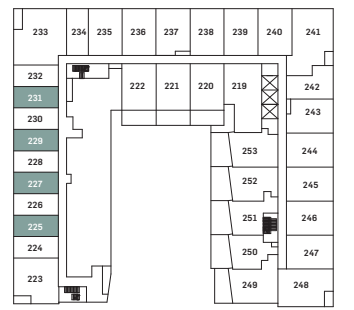

LEVEL 02



Drawings are not to scale. All areas and stated room dimensions are approximate. Note: Actual usable floor space may vary from the stated floor area. Floor area is measured in accordance with the HCRA directive on floor area calculations. Size and location of windows may vary. The purchaser acknowledges that the actual unit purchased may be a reversed mirror layout of the plan shown. Outdoor area will vary depending on unit location within the building. Illustration is artist's concept. E. & O. E. The Ori Pocket Closet is an optional upgrade, the price of which is not included in the suite price. Please speak with a Sales Representative for details.




DANIELS ON PARLIAMENT


KINTYRE

S-A | ORI POCKET CLOSET

SUITE AREA **378 sq.ft.**

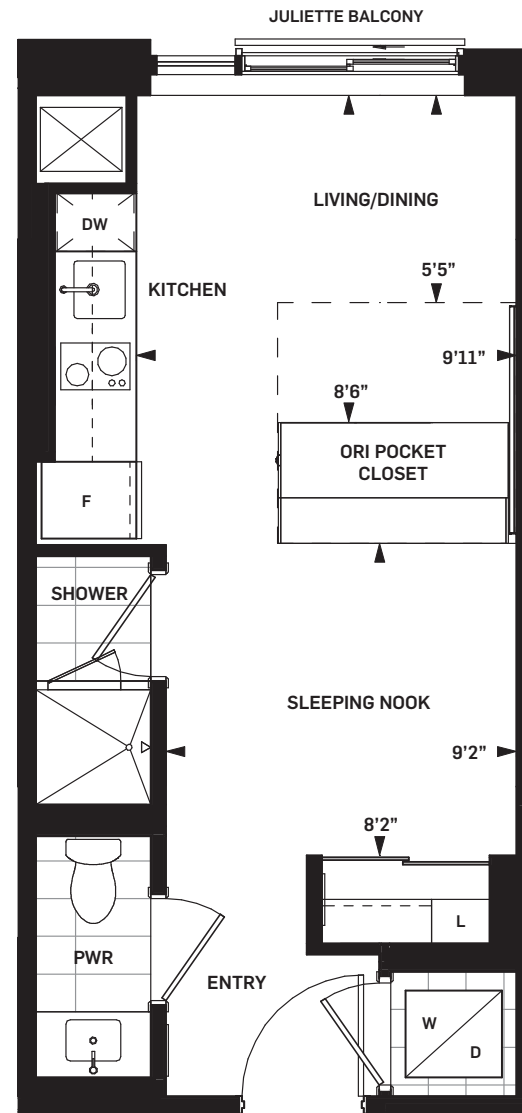


LEVEL 07

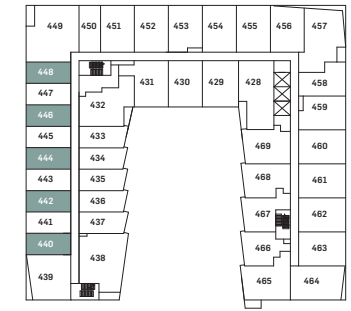


LEVEL 04



LEVEL 06

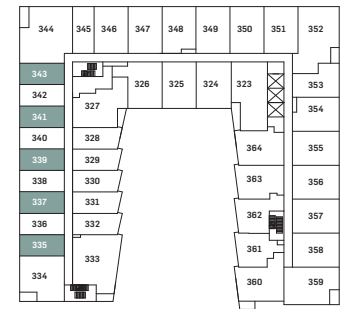

LEVEL 03

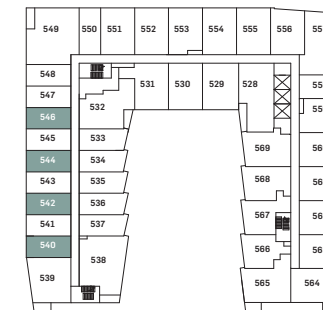

LEVEL 05



LEVEL 02



Drawings are not to scale. All areas and stated room dimensions are approximate. Note: Actual usable floor space may vary from the stated floor area. Floor area is measured in accordance with the HCRA directive on floor area calculations. Size and location of windows may vary. The purchaser acknowledges that the actual unit purchased may be a reversed mirror layout of the plan shown. Outdoor area will vary depending on unit location within the building. Illustration is artist's concept. E. & O. E. Please speak with a Sales Representative for details.




DANIELS ON PARLIAMENT

RIVER
S-E (BF) | STUDIO

SUITE AREA 397 sq.ft.


Daniels
love where you live™

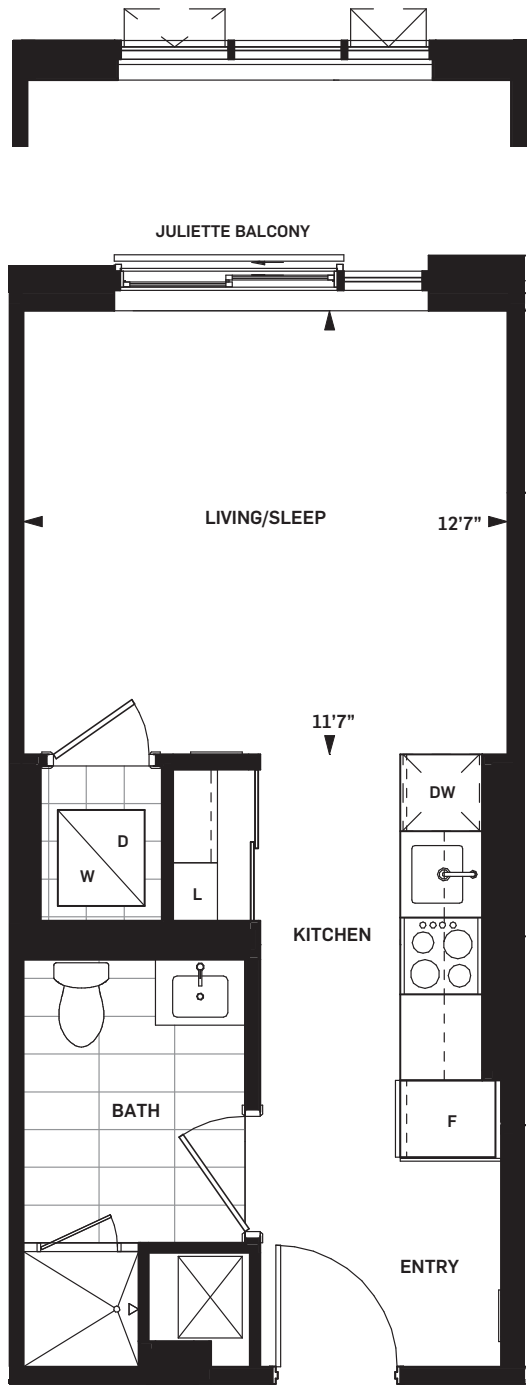


No Juliette balcony
on Suite 634




LEVEL 09 & 10

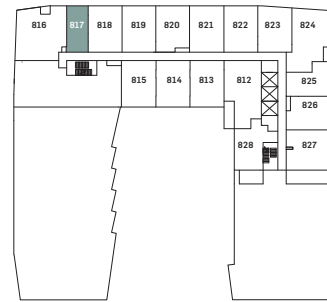

LEVEL 08

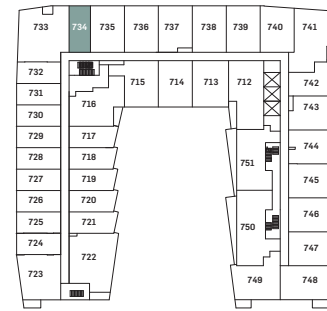


LEVEL 07

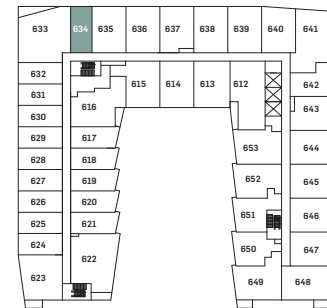


LEVEL 06



LEVEL 05

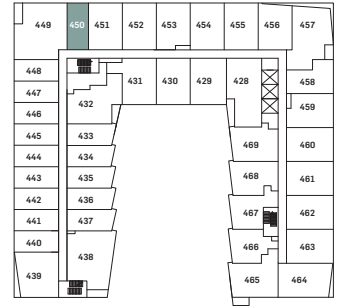

LEVEL 04

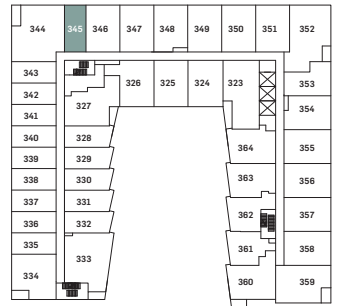

LEVEL 03



LEVEL 02



Drawings are not to scale. All areas and stated room dimensions are approximate. Note: Actual usable floor space may vary from the stated floor area. Floor area is measured in accordance with the HCRA directive on floor area calculations. Size and location of windows may vary. The purchaser acknowledges that the actual unit purchased may be a reversed mirror layout of the plan shown. Outdoor area will vary depending on unit location within the building. Illustration is artist's concept. E. & O. E. Please speak with a Sales Representative for details.





DANIELS ON PARLIAMENT

BERKLEY S-F | STUDIO ORI (OPTIONAL)


SUITE AREA 401 sq.ft.

Daniels
love where you live™

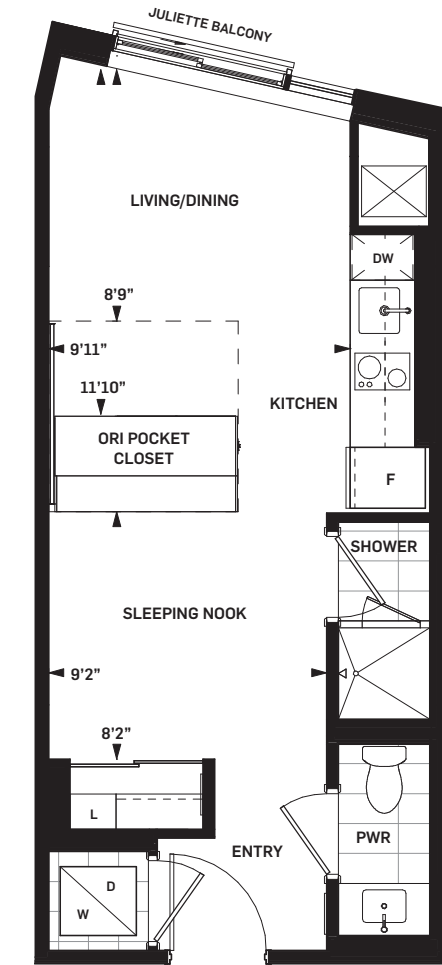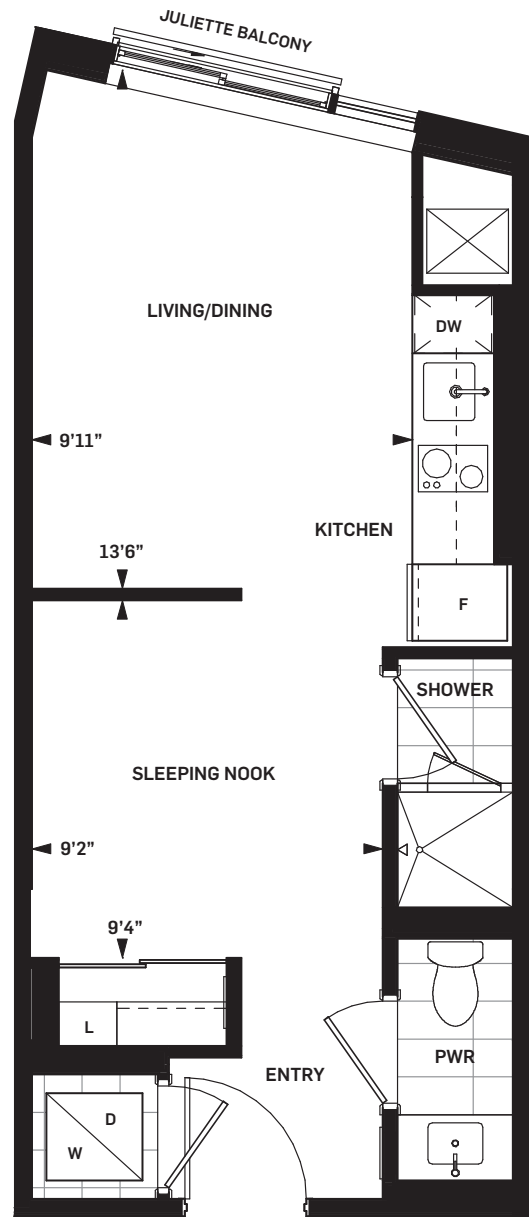


OPTIONAL ORI POCKET CLOSET


Speak to a Sales Representative
for full details

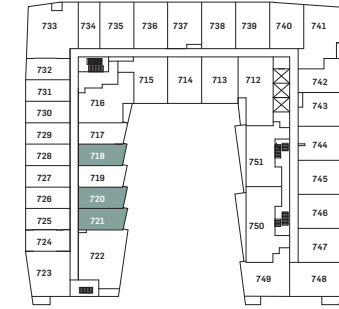


LEVEL 07

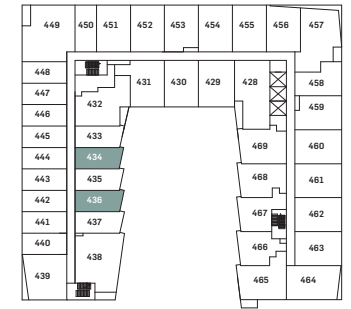


LEVEL 04

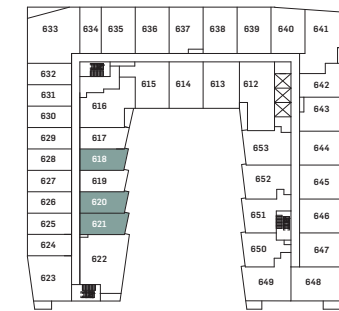

LEVEL 06

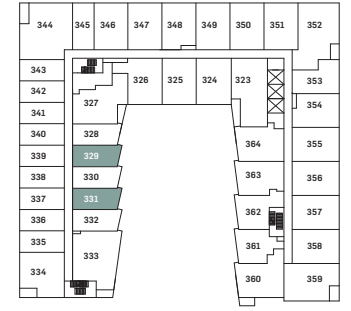

LEVEL 03

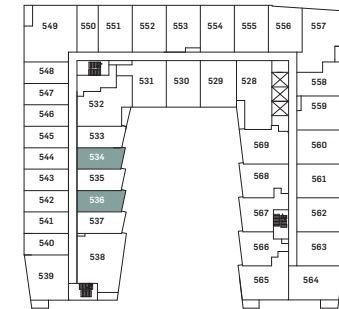

LEVEL 05



Drawings are not to scale. All areas and stated room dimensions are approximate. Note: Actual usable floor space may vary from the stated floor area. Floor area is measured in accordance with the HCRA directive on floor area calculations. Size and location of windows may vary. The purchaser acknowledges that the actual unit purchased may be a reversed mirror layout of the plan shown. Outdoor area will vary depending on unit location within the building. Illustration is artist's concept. E. & O. E. The Ori Pocket Closet is an optional upgrade, the price of which is not included in the suite price. Please speak with a Sales Representative for details.





DANIELS ON PARLIAMENT

SUTTON


S-F | ORI POCKET CLOSET

SUITE AREA 401 sq.ft.


Daniels
love where you live™

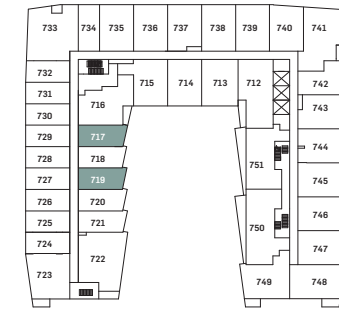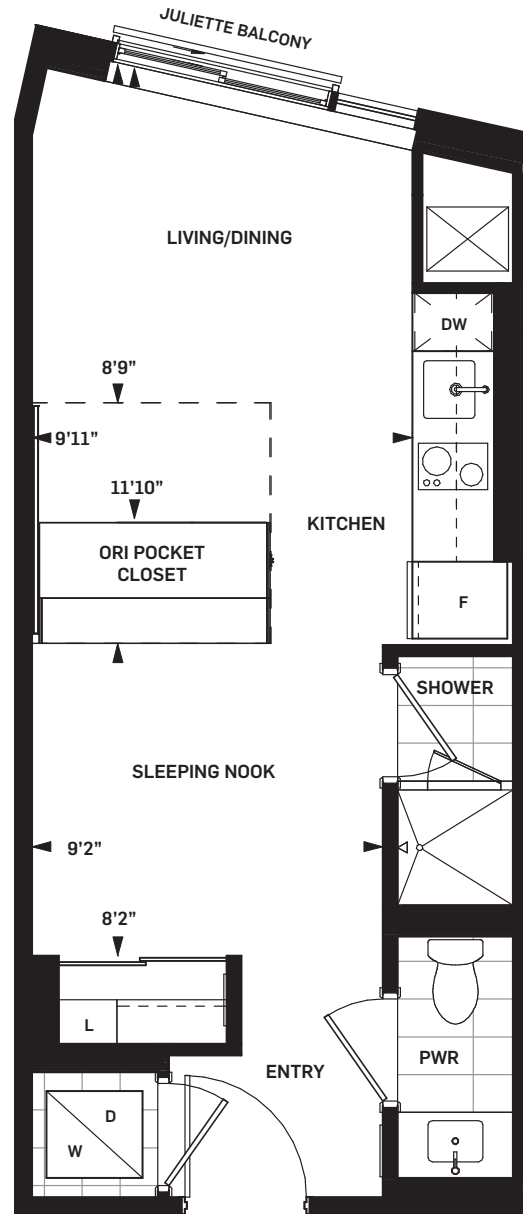


LEVEL 07

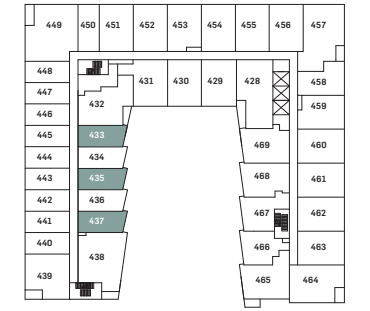

LEVEL 04

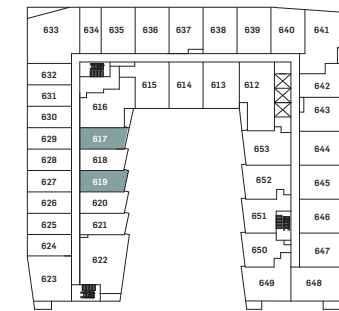

LEVEL 06

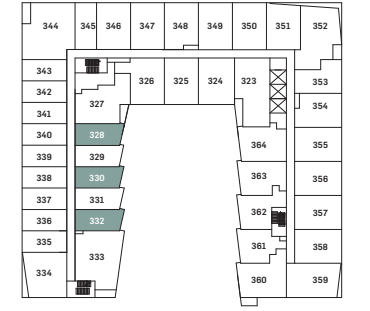

LEVEL 03



LEVEL 05



Drawings are not to scale. All areas and stated room dimensions are approximate. Note: Actual usable floor space may vary from the stated floor area. Floor area is measured in accordance with the HCRA directive on floor area calculations. Size and location of windows may vary. The purchaser acknowledges that the actual unit purchased may be a reversed mirror layout of the plan shown. Outdoor area will vary depending on unit location within the building. Illustration is artist's concept. E. & O. E. Please speak with a Sales Representative for details.





DANIELS ON PARLIAMENT


GLIFFORD 1B-A | 1 BEDROOM

SUITE AREA 502 sq.ft.


Daniels
love where you live™

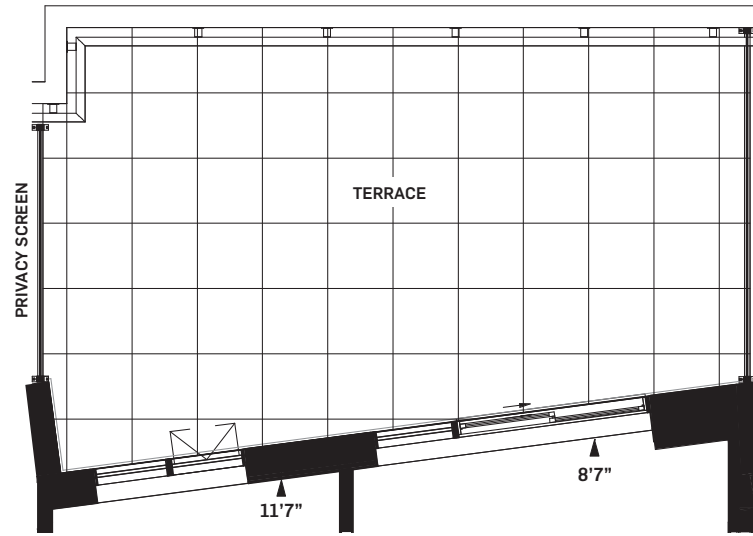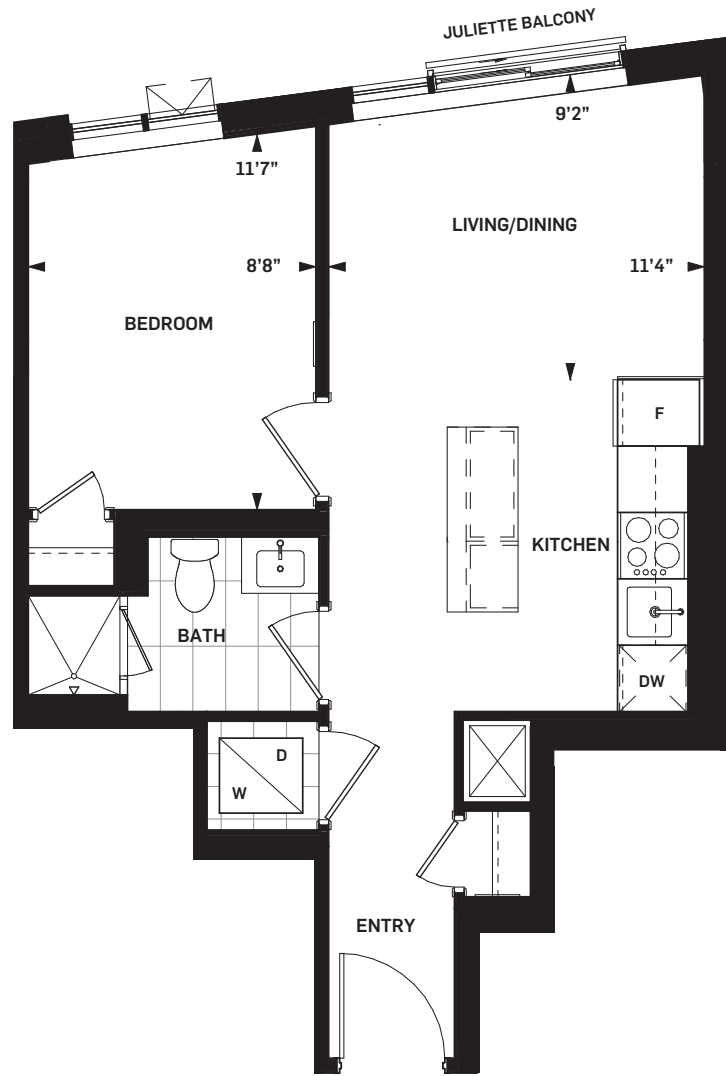


TerraCe on Suite 250
SUITE AREA: 502 sq ft
OUTDOOR AREA: 249 sq ft
TOTAL AREA: 751 sq ft

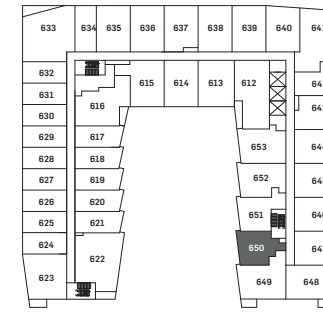


LEVEL 06

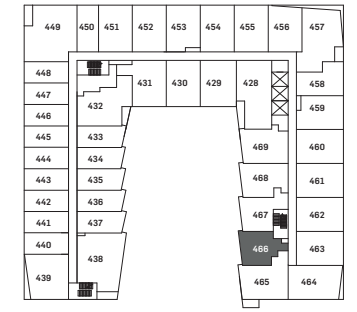


LEVEL 04

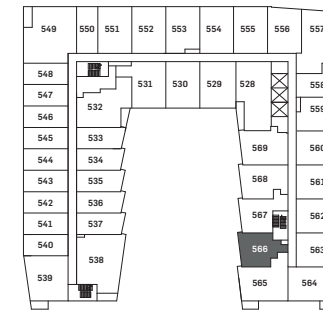

LEVEL 05

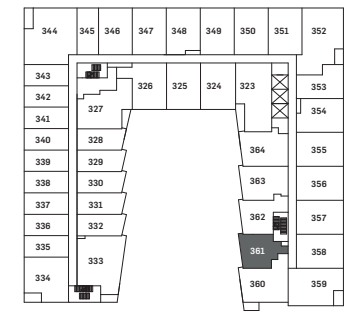

LEVEL 03

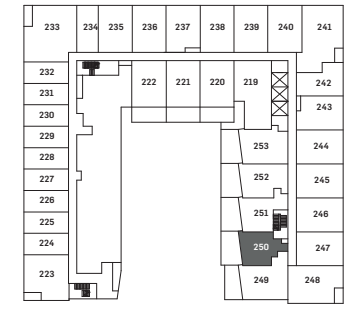

LEVEL 02



Drawings are not to scale. All areas and stated room dimensions are approximate. Note: Actual usable floor space may vary from the stated floor area. Floor area is measured in accordance with the HCRA directive on floor area calculations. Size and location of windows may vary. The purchaser acknowledges that the actual unit purchased may be a reversed mirror layout of the plan shown. Outdoor area will vary depending on unit location within the building. Illustration is artist's concept. E. & O. E. Please speak with a Sales Representative for details.




DANIELS ON PARLIAMENT


BAYVIEW 1B-G | 1 BEDROOM

SUITE AREA 533 sq.ft.


Daniels
love where you live™

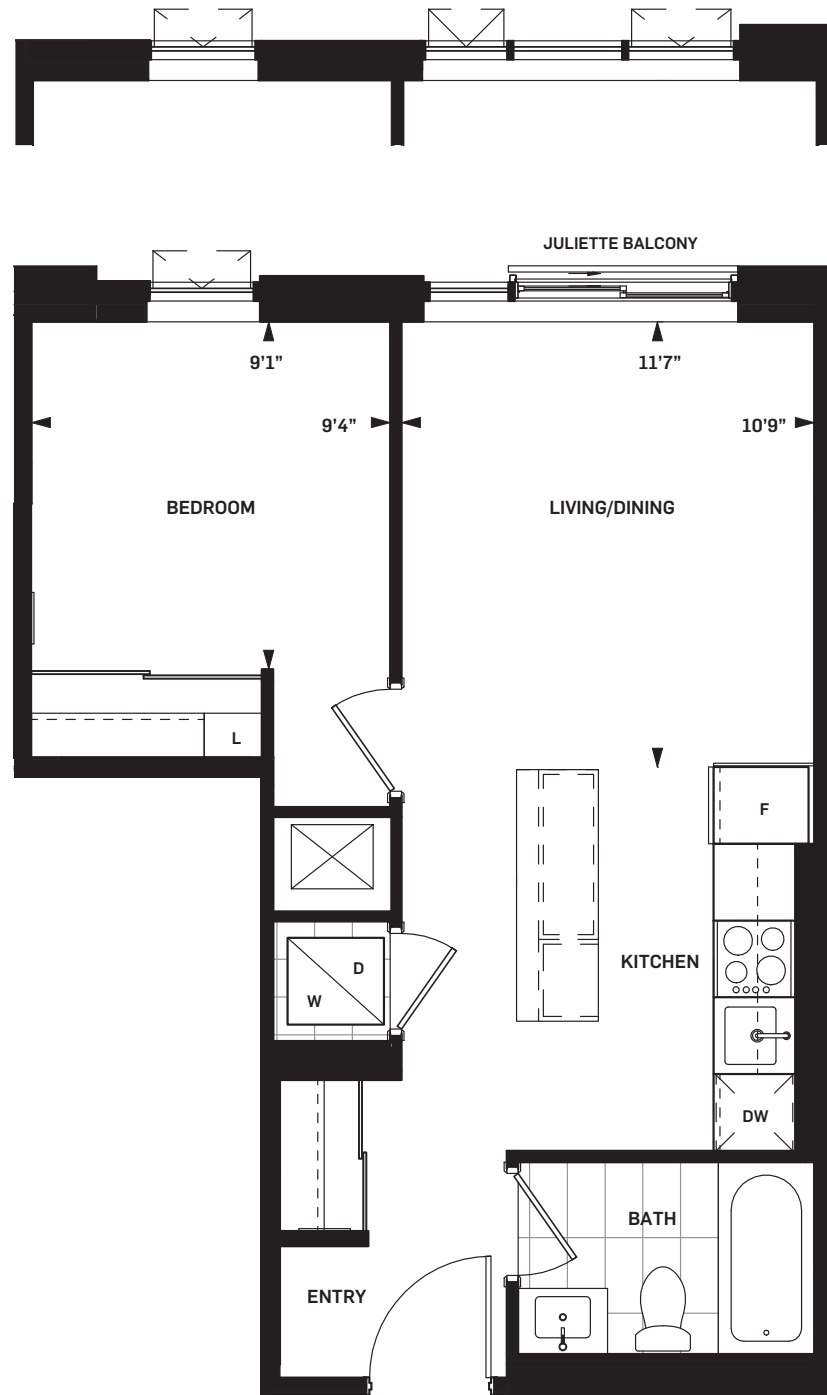


No Juliette balcony on
Suites 458 and 825

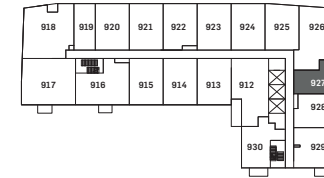

LEVEL 09 & 10

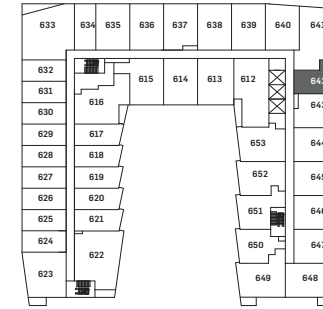

LEVEL 06

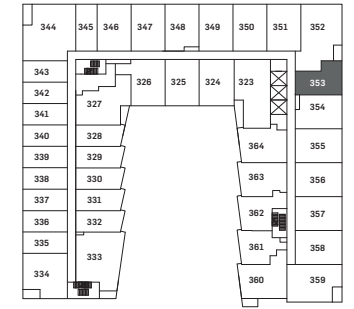

LEVEL 03




LEVEL 08



LEVEL 05



LEVEL 02

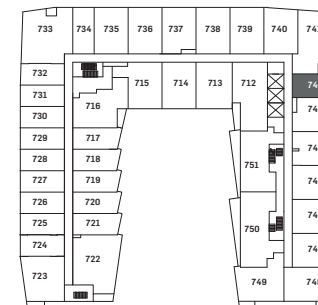

LEVEL 07



LEVEL 04



Drawings are not to scale. All areas and stated room dimensions are approximate. Note: Actual usable floor space may vary from the stated floor area. Floor area is measured in accordance with the HCRA directive on floor area calculations. Size and location of windows may vary. The purchaser acknowledges that the actual unit purchased may be a reversed mirror layout of the plan shown. Outdoor area will vary depending on unit location within the building. Illustration is artist's concept. E. & O. E. Please speak with a Sales Representative for details.




DANIELS ON PARLIAMENT


NAISMITH 1B-H | 1 BEDROOM

SUITE AREA 540 sq.ft.

Daniels
love where you live™

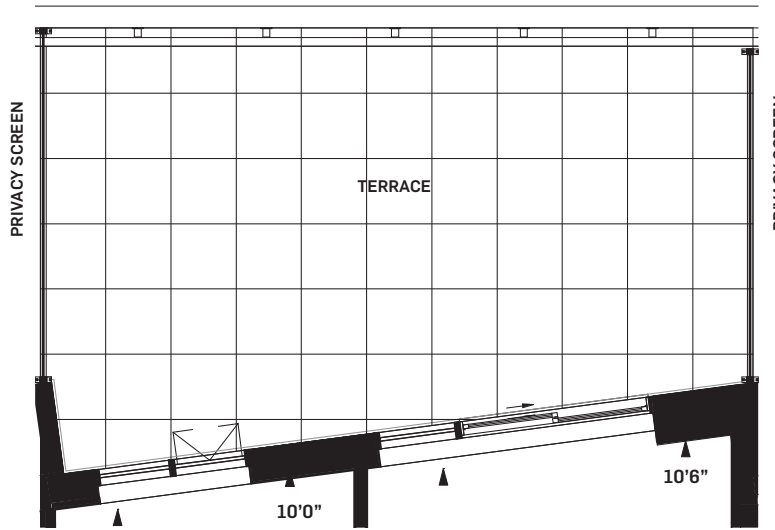


TerraCe on Suite 251
SUITE AREA: 540 sq ft
OUTDOOR AREA: 251 sq ft
TOTAL AREA: 791 sq ft

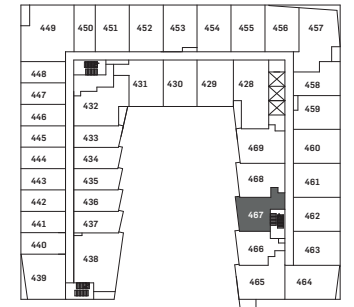


LEVEL 04




LEVEL 06

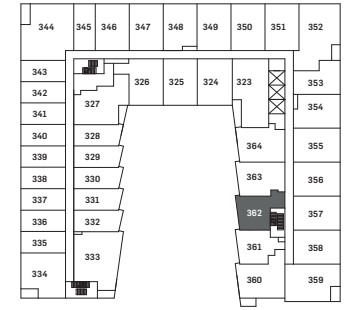

LEVEL 03

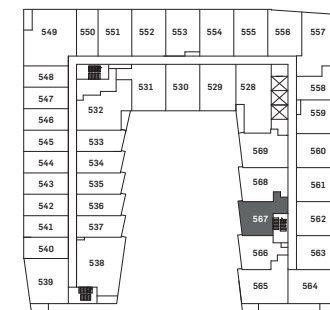

LEVEL 05

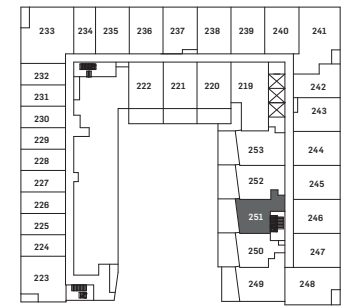

LEVEL 02



Drawings are not to scale. All areas and stated room dimensions are approximate. Note: Actual usable floor space may vary from the stated floor area. Floor area is measured in accordance with the HCRA directive on floor area calculations. Size and location of windows may vary. The purchaser acknowledges that the actual unit purchased may be a reversed mirror layout of the plan shown. Outdoor area will vary depending on unit location within the building. Illustration is artist's concept. E. & O. E. Please speak with a Sales Representative for details.



DANIELS ON PARLIAMENT

BOWMAN 1B-M | 1 BEDROOM

SUITE AREA 594 sq.ft.
OUTDOOR AREA 55 sq.ft.
TOTAL AREA 649 sq.ft.


Daniels
 love where you live™



Terrace on Suite 828
 SUITE AREA: 594 sq.ft.
 OUTDOOR AREA: 113 sq.ft.
 TOTAL AREA: 707 sq.ft.



LEVEL 09 & 10

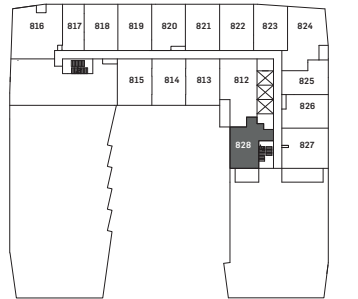

LEVEL 08



Drawings are not to scale. All areas and stated room dimensions are approximate. Note: Actual usable floor space may vary from the stated floor area. Floor area is measured in accordance with the HCRA directive on floor area calculations. Size and location of windows may vary. The purchaser acknowledges that the actual unit purchased may be a reversed mirror layout of the plan shown. Outdoor area will vary depending on unit location within the building. Illustration is artist's concept. E. & O. E. Please speak with a Sales Representative for details.




DANIELS ON PARLIAMENT


WINCHESTER 1B-Q (BF) | 1 BEDROOM

SUITE AREA 604 sq.ft.

Daniels
love where you live™

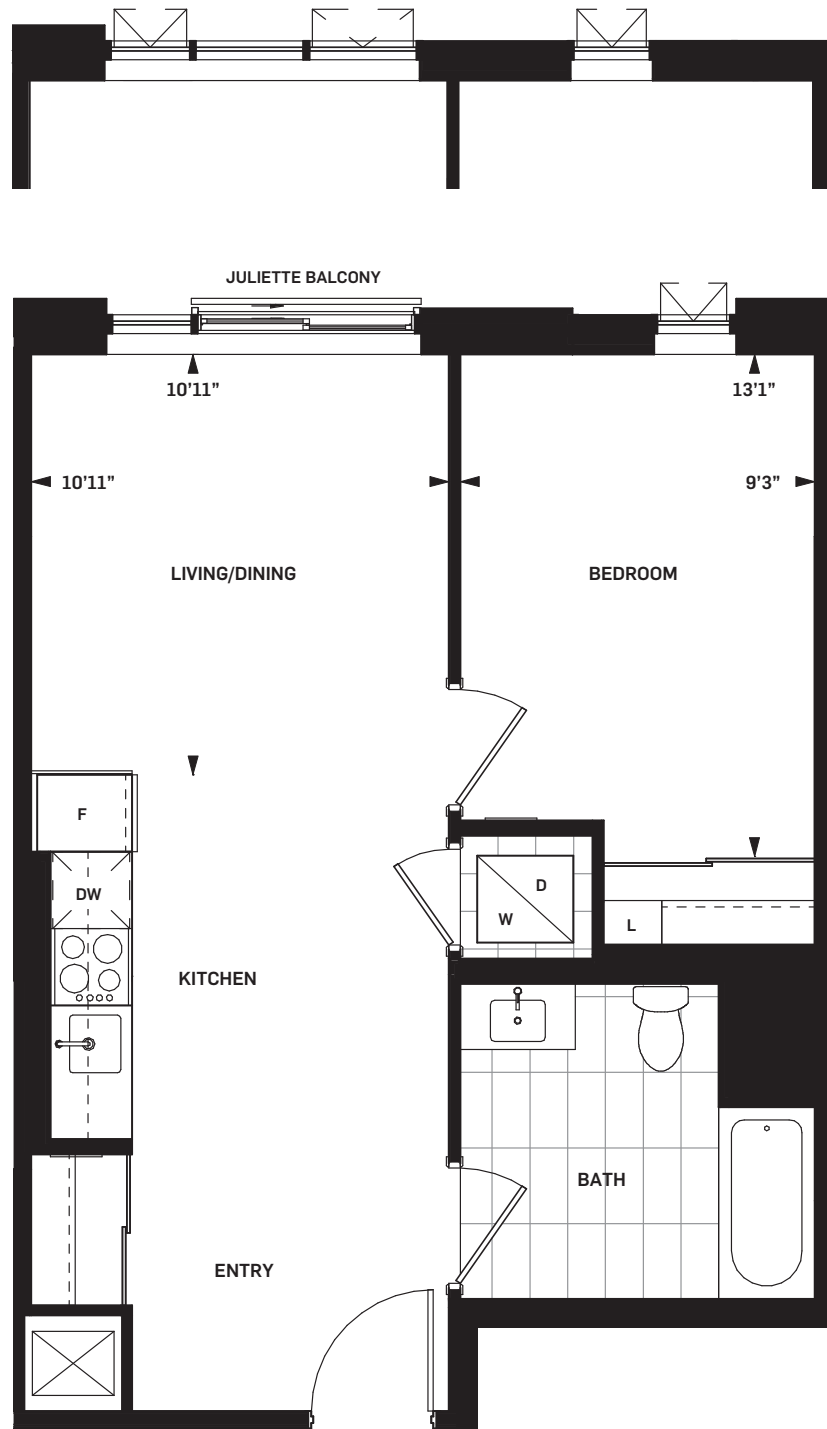


No Juliette balcony
on Suite 453

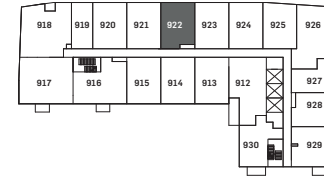

LEVEL 09 & 10



LEVEL 08

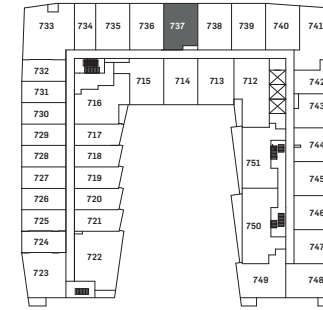


LEVEL 07




LEVEL 06



LEVEL 05

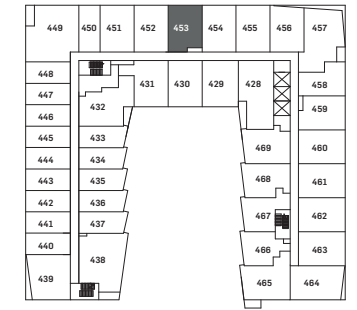

LEVEL 04

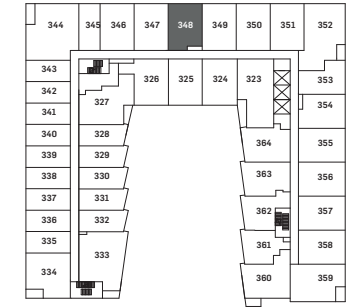

LEVEL 03



LEVEL 02



Drawings are not to scale. All areas and stated room dimensions are approximate. Note: Actual usable floor space may vary from the stated floor area. Floor area is measured in accordance with the HCRA directive on floor area calculations. Size and location of windows may vary. The purchaser acknowledges that the actual unit purchased may be a reversed mirror layout of the plan shown. Outdoor area will vary depending on unit location within the building. Illustration is artist's concept. E. & O. E. Please speak with a Sales Representative for details.





DANIELS ON PARLIAMENT

SUMACH 2B-A | 2 BEDROOM

SUITE AREA 608 sq.ft.

Daniels
love where you live™

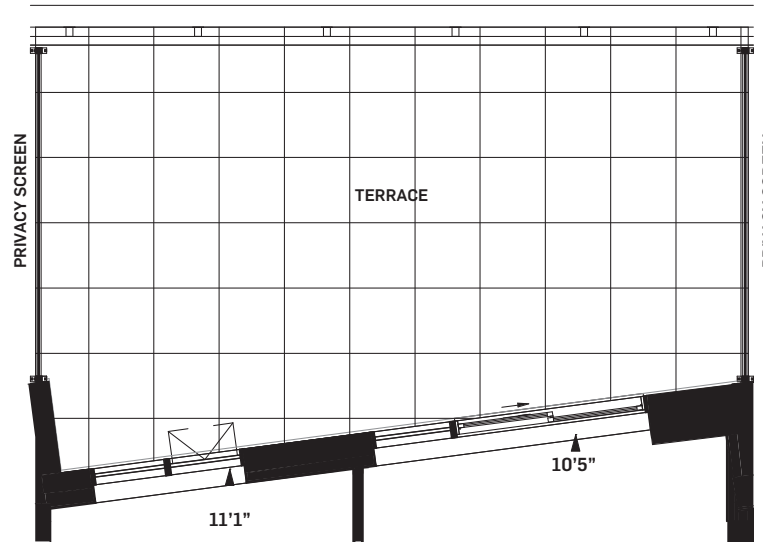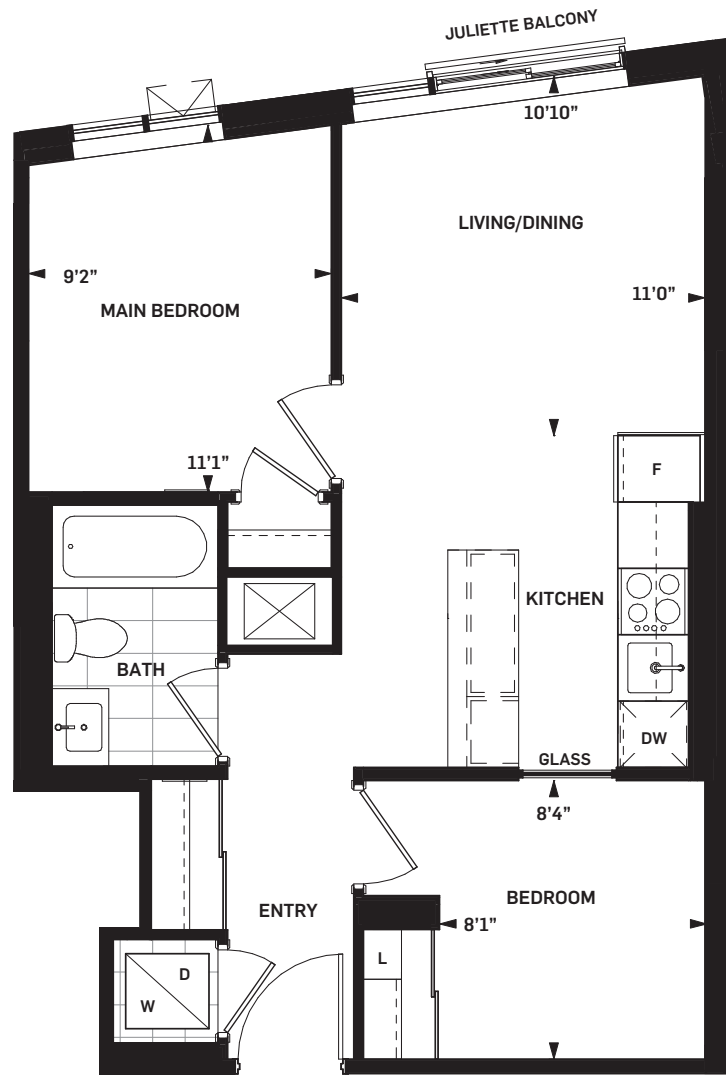


Terrace on Suite 252
SUITE AREA: 608 sq ft
OUTDOOR AREA: 250 sq ft
TOTAL AREA: 858 sq ft



LEVEL 06



LEVEL 04

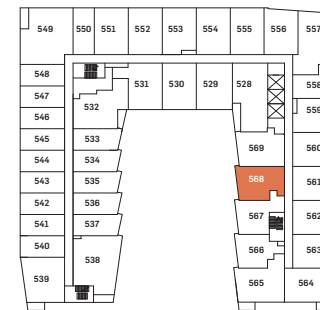

LEVEL 05



LEVEL 03



LEVEL 02



Drawings are not to scale. All areas and stated room dimensions are approximate. Note: Actual usable floor space may vary from the stated floor area. Floor area is measured in accordance with the HCRA directive on floor area calculations. Size and location of windows may vary. The purchaser acknowledges that the actual unit purchased may be a reversed mirror layout of the plan shown. Outdoor area will vary depending on unit location within the building. Illustration is artist's concept. E. & O. E. Please speak with a Sales Representative for details.




DANIELS ON PARLIAMENT


AMELIA 2B-B | 2 BEDROOM

SUITE AREA 609 sq.ft.


Daniels
love where you live™

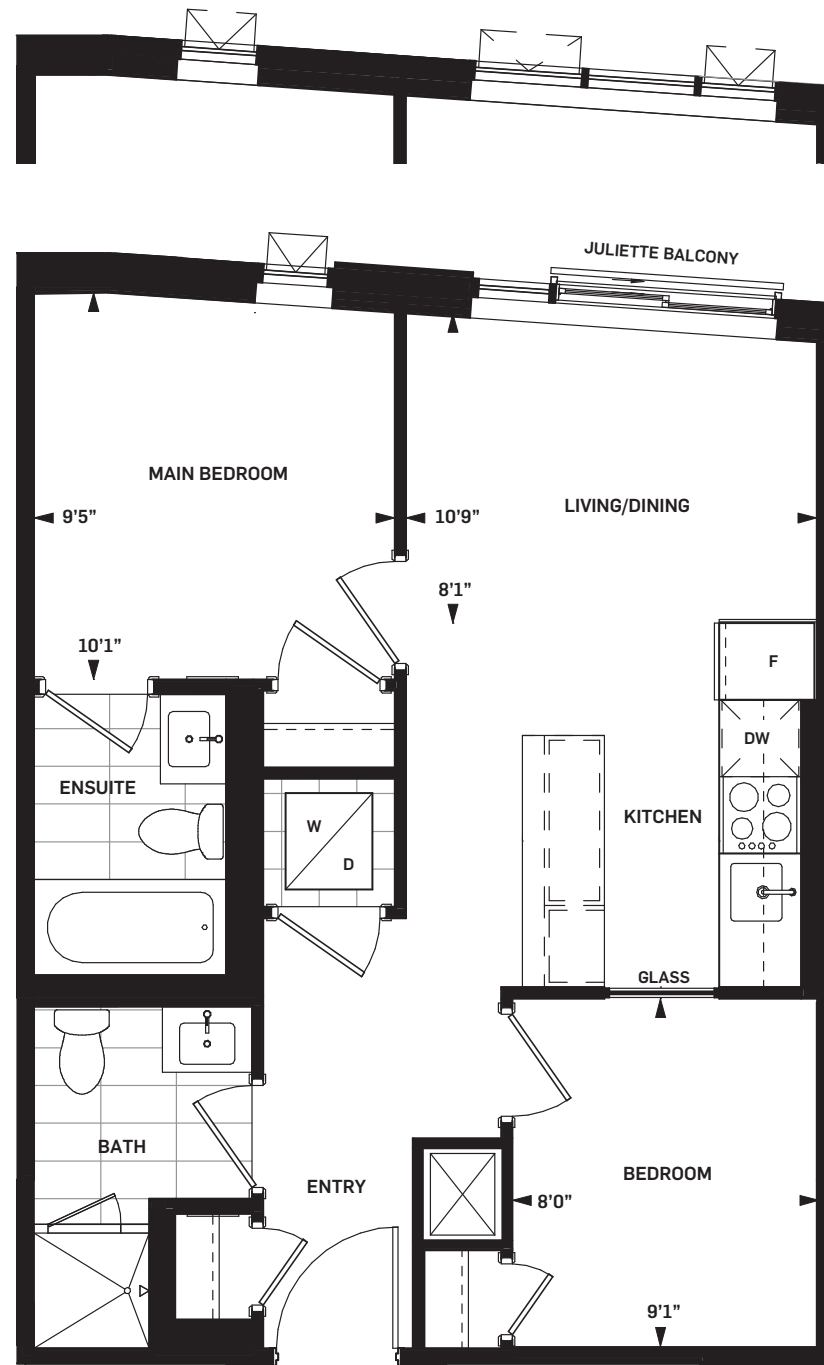

No Juliette balcony
on Suite 456

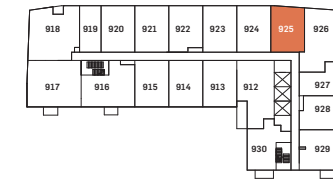


LEVEL 09 & 10

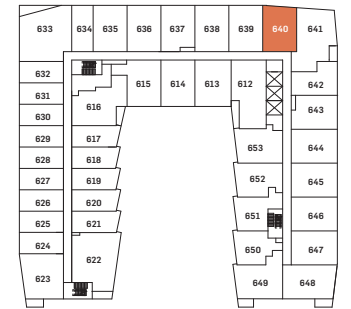

LEVEL 06




LEVEL 08

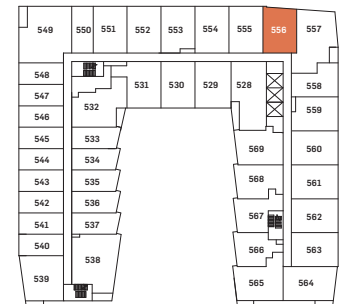

LEVEL 05



LEVEL 07

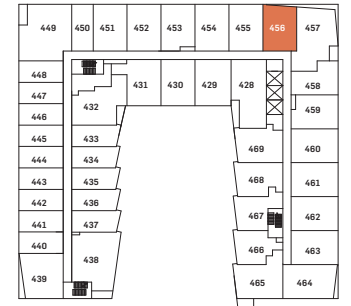

LEVEL 04



Drawings are not to scale. All areas and stated room dimensions are approximate. Note: Actual usable floor space may vary from the stated floor area. Floor area is measured in accordance with the HCRA directive on floor area calculations. Size and location of windows may vary. The purchaser acknowledges that the actual unit purchased may be a reversed mirror layout of the plan shown. Outdoor area will vary depending on unit location within the building. Illustration is artist's concept. E. & O. E. Please speak with a Sales Representative for details.





DANIELS ON PARLIAMENT

PROSPECT 2B-C | 2 BEDROOM

SUITE AREA 622 sq.ft.

Daniels
love where you live™

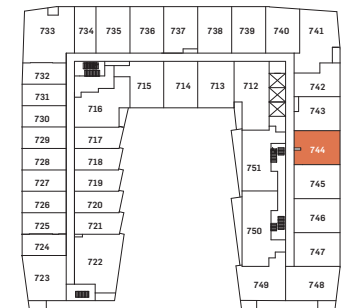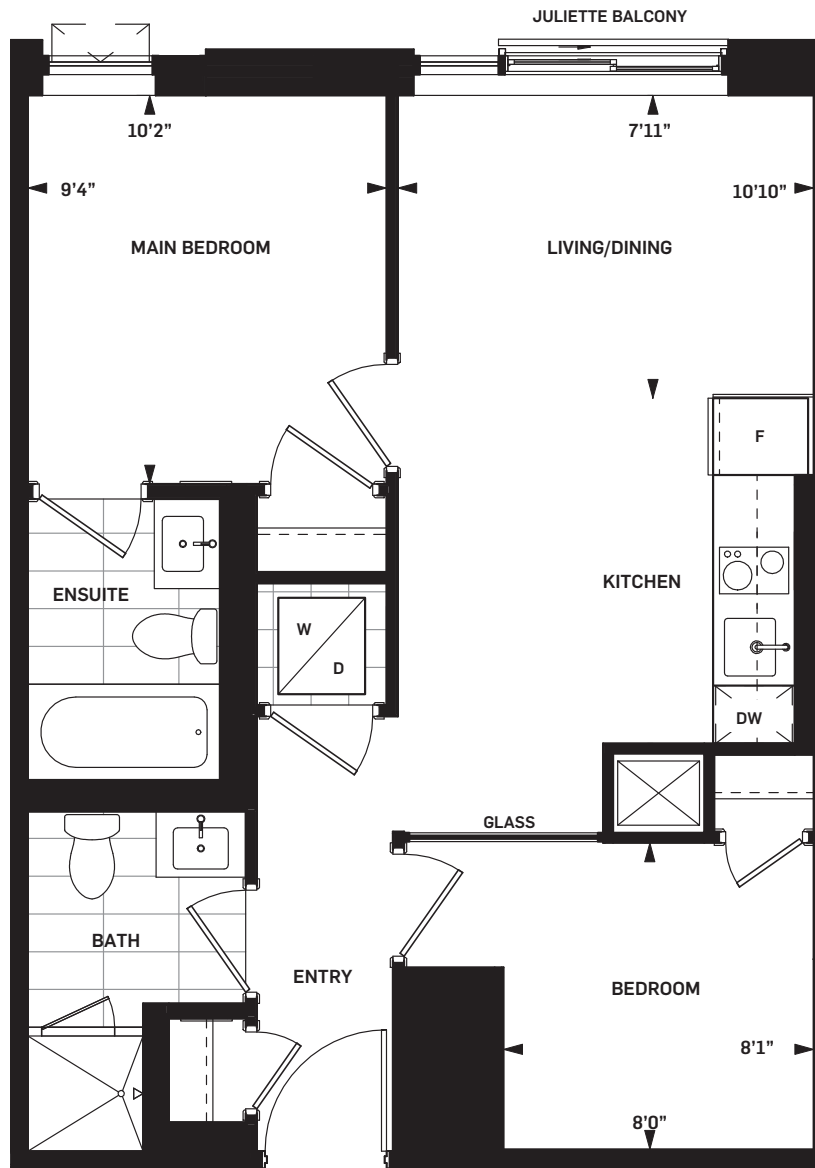

LEVEL 07



Drawings are not to scale. All areas and stated room dimensions are approximate. Note: Actual usable floor space may vary from the stated floor area. Floor area is measured in accordance with the HCRA directive on floor area calculations. Size and location of windows may vary. The purchaser acknowledges that the actual unit purchased may be a reversed mirror layout of the plan shown. Outdoor area will vary depending on unit location within the building. Illustration is artist's concept. E. & O. E. Please speak with a Sales Representative for details.




DANIELS ON PARLIAMENT


PEMBROKE 2B-D | 2 BEDROOM

SUITE AREA 623 sq.ft.

Daniels
love where you live™

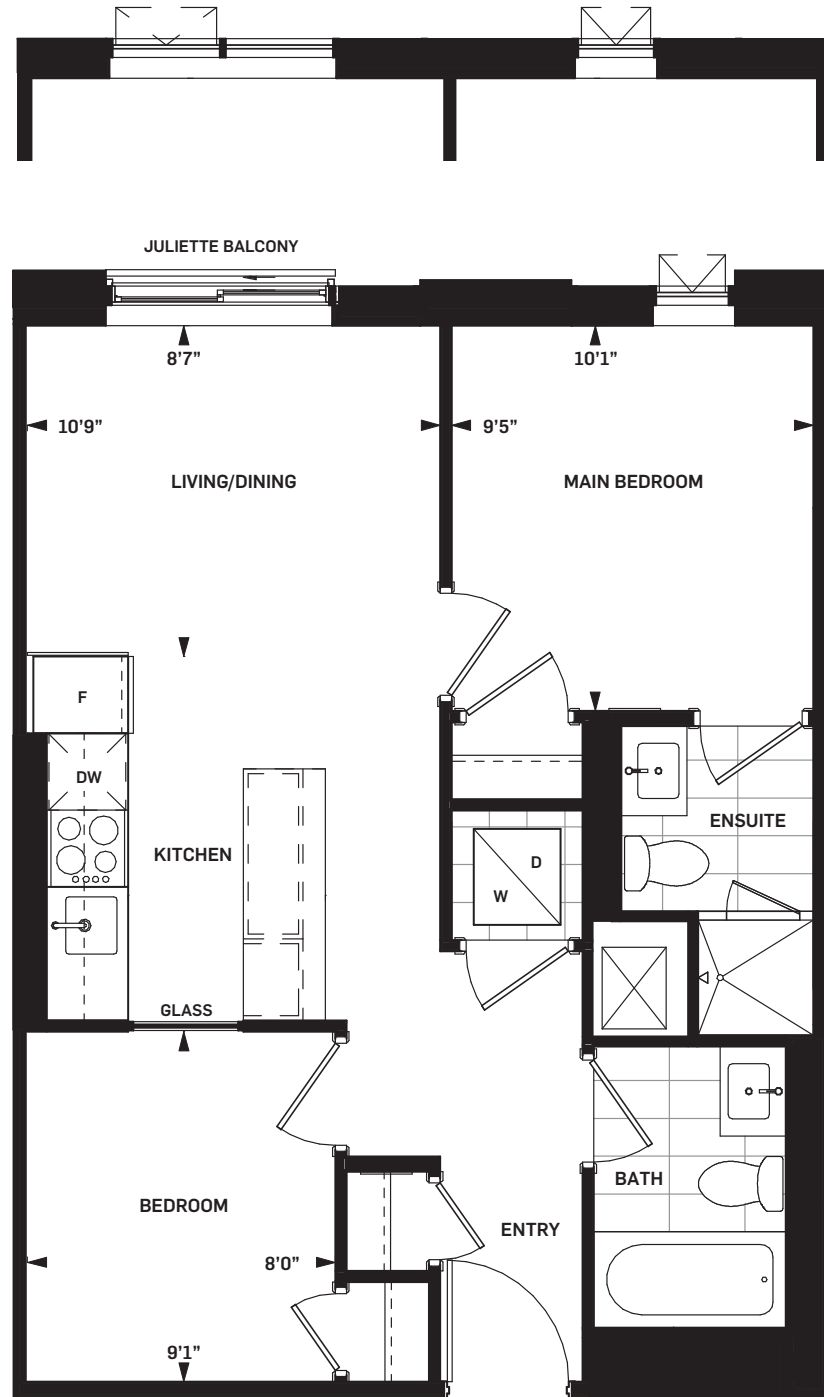

No Juliette balcony
on Suite 455

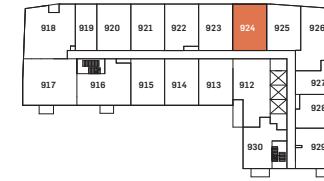


LEVEL 09 & 10



LEVEL 08




LEVEL 07

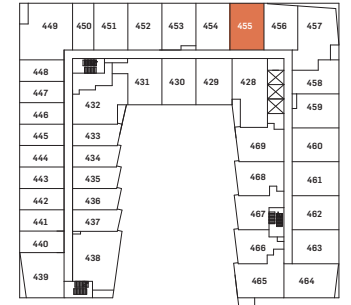

LEVEL 04



LEVEL 06

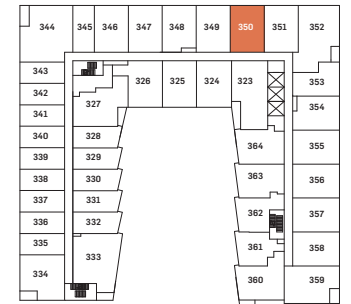

LEVEL 03



LEVEL 05



LEVEL 02



Drawings are not to scale. All areas and stated room dimensions are approximate. Note: Actual usable floor space may vary from the stated floor area. Floor area is measured in accordance with the HCRA directive on floor area calculations. Size and location of windows may vary. The purchaser acknowledges that the actual unit purchased may be a reversed mirror layout of the plan shown. Outdoor area will vary depending on unit location within the building. Illustration is artist's concept. E. & O. E. Please speak with a Sales Representative for details.




DANIELS ON PARLIAMENT


HAGAN 2B-E | 2 BEDROOM

SUITE AREA 629 sq.ft.


Daniels
love where you live™

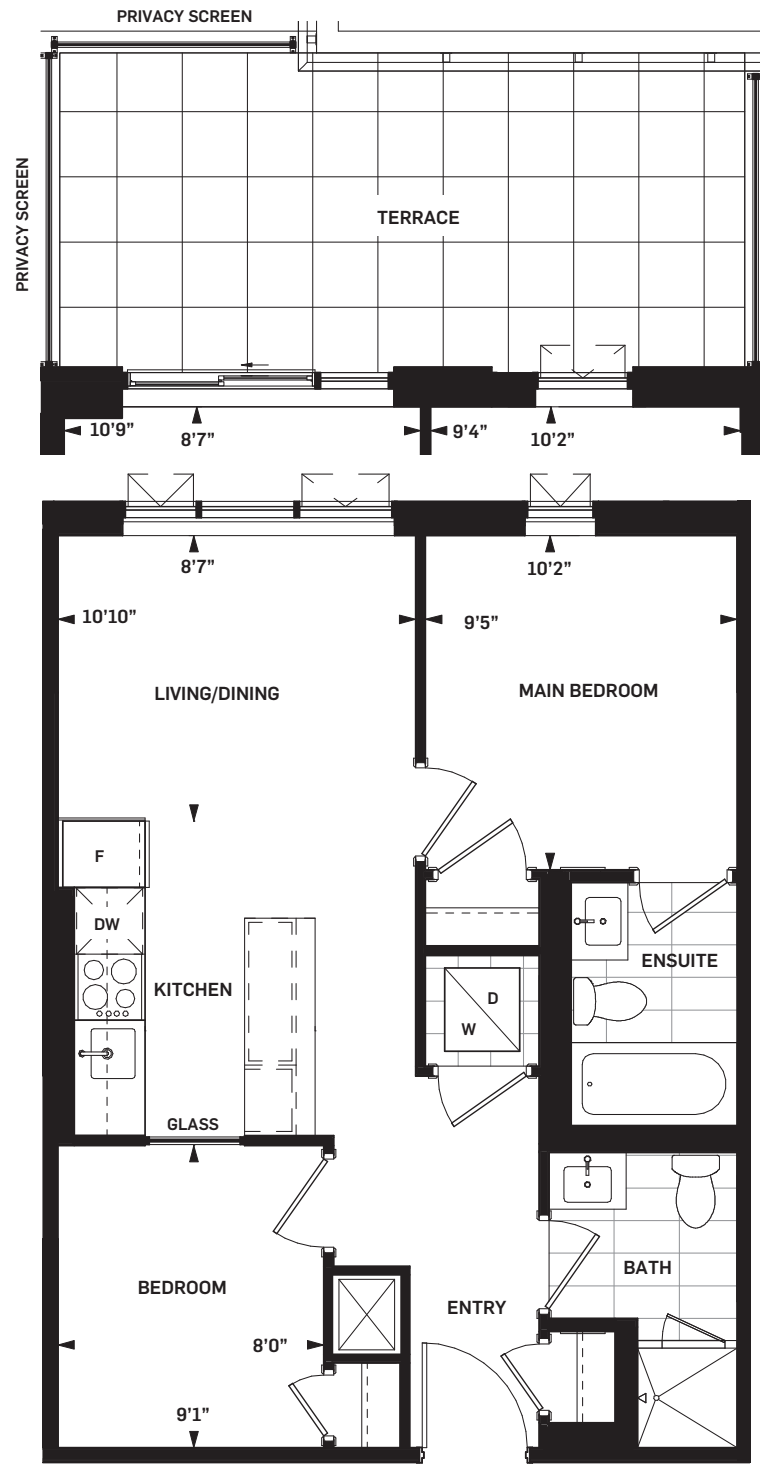


Terrace on Suites 220, 221, and 222
SUITE AREA: 629 sq ft
OUTDOOR AREA: 197 - 204 sq ft
TOTAL AREA: 826 - 833 sq ft

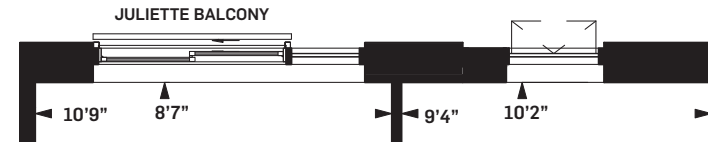


Juliette balcony and window condition on Suites 244, 324, 325, 355, 429, 430, 460, 529, 530, 560, 613, 614, 644, 713, 714, 813, 814, 815, 913, 914, 915, 1013, 1014 and 1015

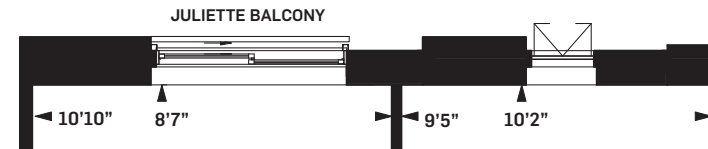

Juliette balcony and window condition on Suites 245, 356, 461, 561, 645 and 745

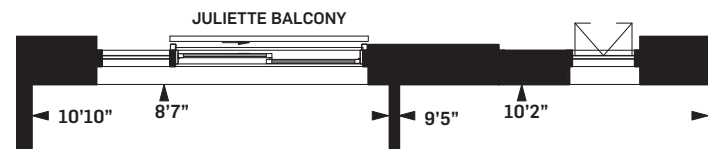

Juliette balcony and window condition on Suites 235, 236, 238, 240, 246, 247, 346, 347, 349, 351, 357, 358, 451, 452, 551, 552, 554, 562, 563, 638, 646, 647, 735, 736, 738, 746, 747, 818, 819, 821, 920, 921, 923, 1020, 1021 and 1023

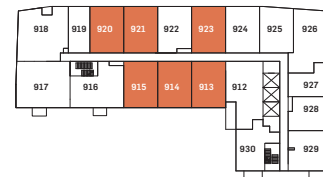

LEVEL 09 & 10



LEVEL 08



LEVEL 07



LEVEL 04



LEVEL 06



LEVEL 03



LEVEL 05



LEVEL 02



Drawings are not to scale. All areas and stated room dimensions are approximate. Note: Actual usable floor space may vary from the stated floor area. Floor area is measured in accordance with the HCRA directive on floor area calculations. Size and location of windows may vary. The purchaser acknowledges that the actual unit purchased may be a reversed mirror layout of the plan shown. Outdoor area will vary depending on unit location within the building. Illustration is artist's concept. E. & O. E. Please speak with a Sales Representative for details.




DANIELS ON PARLIAMENT

WINDEYER
2B-EE (BF) | 2 BEDROOM

SUITE AREA 799 sq.ft.
OUTDOOR AREA 44 sq.ft.
TOTAL AREA 843 sq.ft.

Daniels
love where you live™

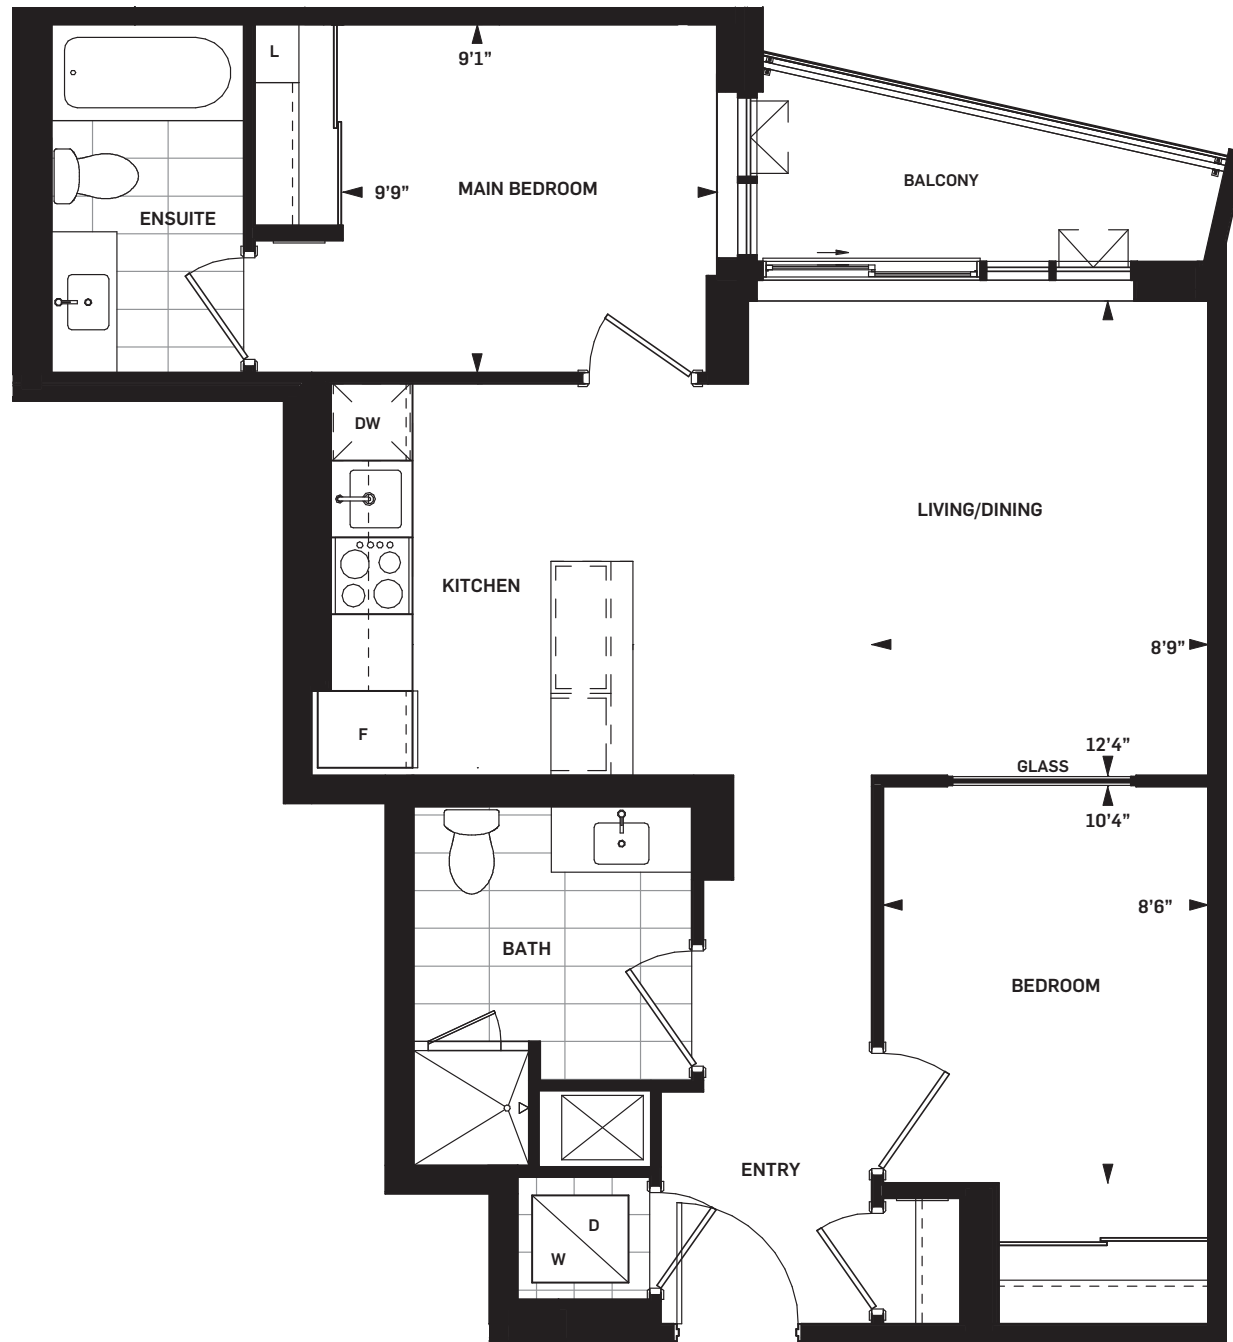

LEVEL 07



LEVEL 06



LEVEL 05



LEVEL 04



LEVEL 03



Drawings are not to scale. All areas and stated room dimensions are approximate. Note: Actual usable floor space may vary from the stated floor area. Floor area is measured in accordance with the HCRA directive on floor area calculations. Size and location of windows may vary. The purchaser acknowledges that the actual unit purchased may be a reversed mirror layout of the plan shown. Outdoor area will vary depending on unit location within the building. Illustration is artist's concept. E. & O. E. Please speak with a Sales Representative for details.




DANIELS ON PARLIAMENT

SYDENHAM 2B-GG (BF) | 2 BEDROOM

SUITE AREA 815 sq.ft.
OUTDOOR AREA 61 - 62 sq.ft.
TOTAL AREA 876 - 877 sq.ft.

Daniels
 love where you live™

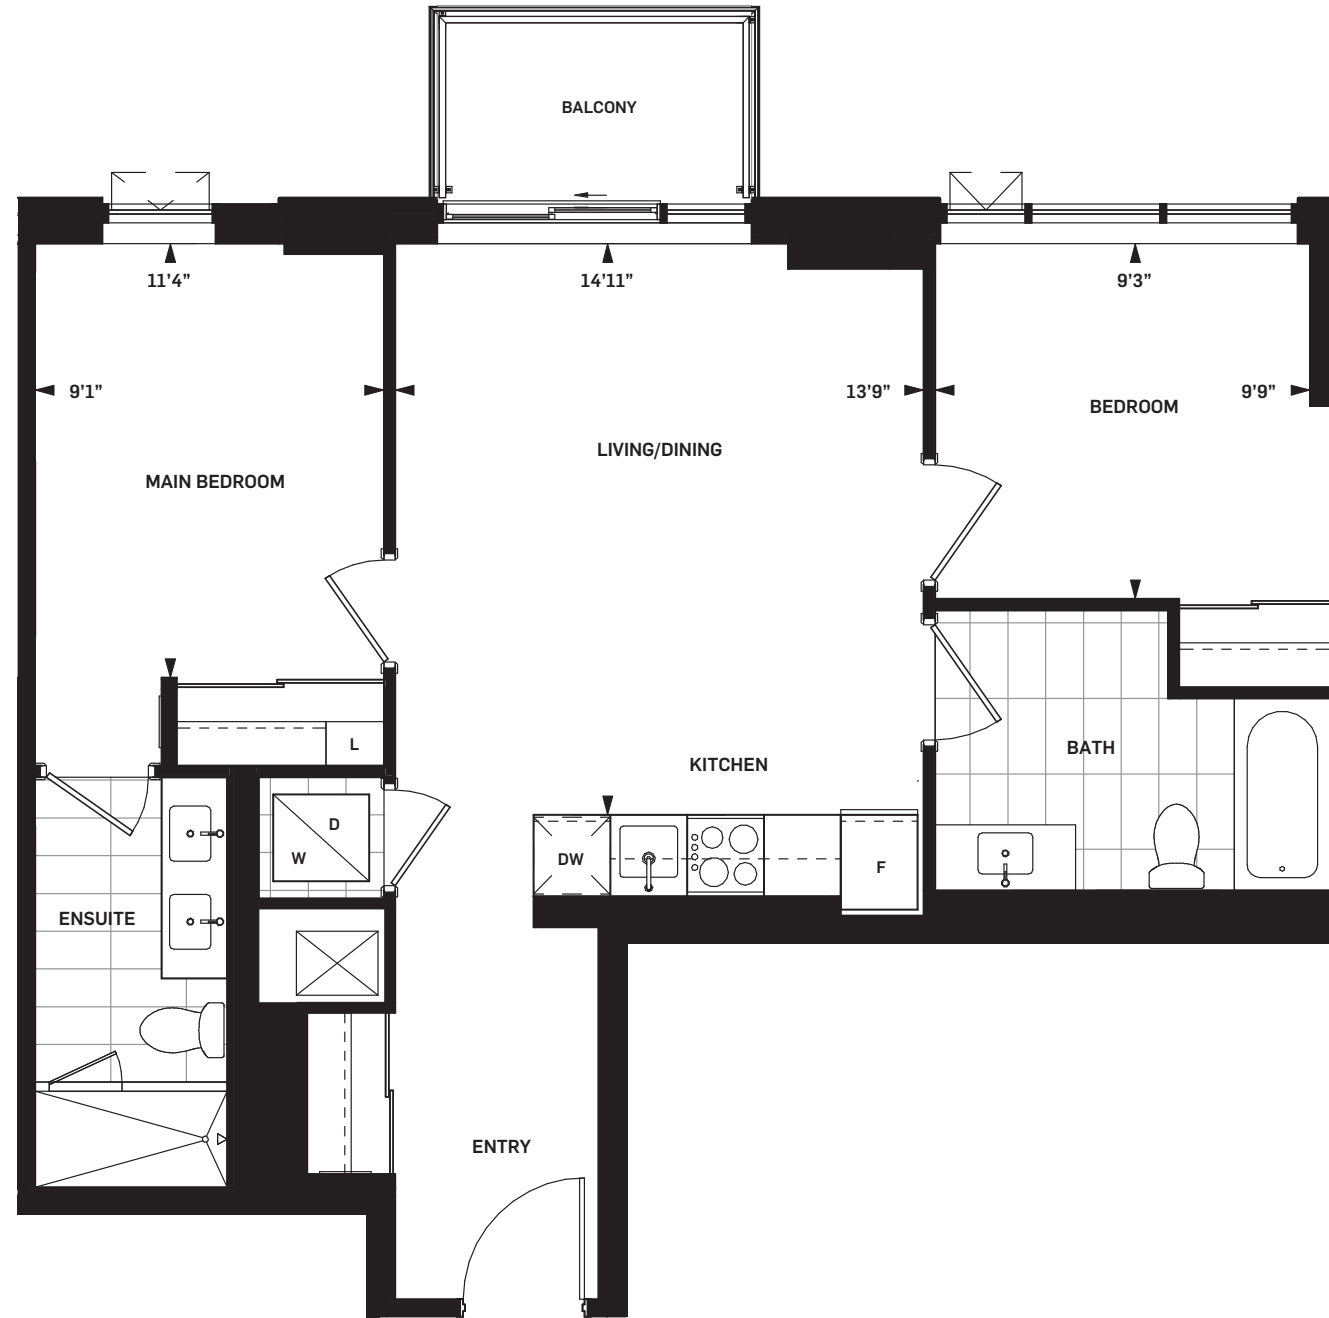

LEVEL 09 & 10



Drawings are not to scale. All areas and stated room dimensions are approximate. Note: Actual usable floor space may vary from the stated floor area. Floor area is measured in accordance with the HCRA directive on floor area calculations. Size and location of windows may vary. The purchaser acknowledges that the actual unit purchased may be a reversed mirror layout of the plan shown. Outdoor area will vary depending on unit location within the building. Illustration is artist's concept. E. & O. E. Please speak with a Sales Representative for details.





DANIELS ON PARLIAMENT


TROLLEY 2B-H | 2 BEDROOM

SUITE AREA 652 sq.ft.

Daniels
love where you live™

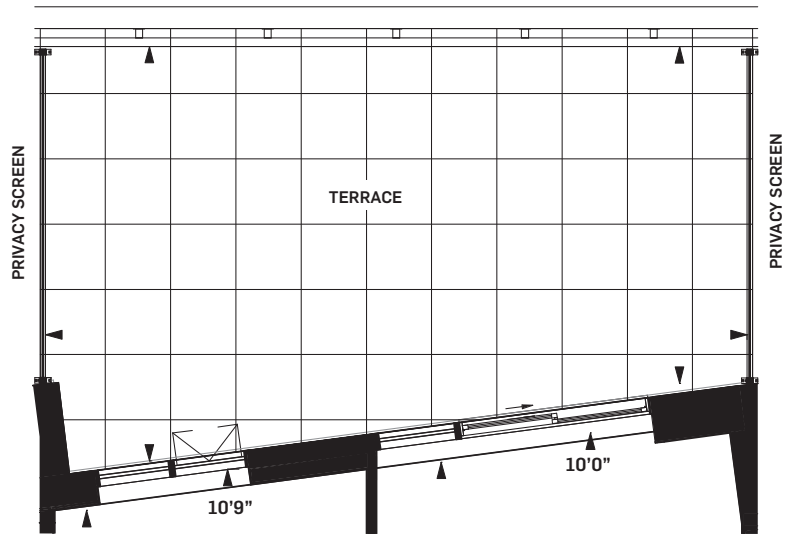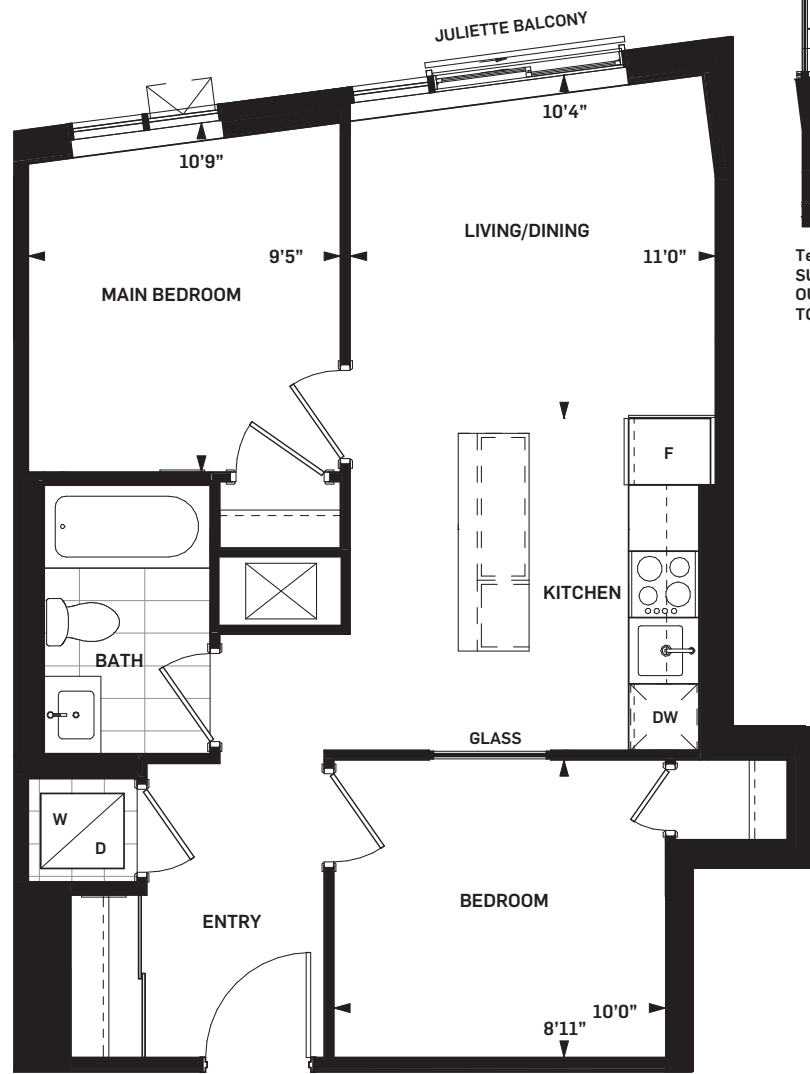

TerraCe on Suite 253
SUITE AREA: 652 sq ft
OUTDOOR AREA: 251 sq ft
TOTAL AREA: 903 sq ft

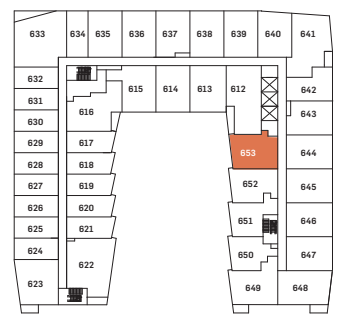

LEVEL 06



LEVEL 04



LEVEL 05



LEVEL 03



LEVEL 02



Drawings are not to scale. All areas and stated room dimensions are approximate. Note: Actual usable floor space may vary from the stated floor area. Floor area is measured in accordance with the HCRA directive on floor area calculations. Size and location of windows may vary. The purchaser acknowledges that the actual unit purchased may be a reversed mirror layout of the plan shown. Outdoor area will vary depending on unit location within the building. Illustration is artist's concept. E. & O. E. Please speak with a Sales Representative for details.



DANIELS ON PARLIAMENT

PERCY 2B-L | 2 BEDROOM


SUITE AREA 694 sq.ft.



LEVEL 07



LEVEL 04

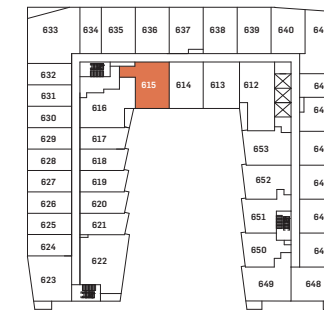

LEVEL 06



LEVEL 03



LEVEL 05



Drawings are not to scale. All areas and stated room dimensions are approximate. Note: Actual usable floor space may vary from the stated floor area. Floor area is measured in accordance with the HCRA directive on floor area calculations. Size and location of windows may vary. The purchaser acknowledges that the actual unit purchased may be a reversed mirror layout of the plan shown. Outdoor area will vary depending on unit location within the building. Illustration is artist's concept. E. & O. E. Please speak with a Sales Representative for details.

Daniels
love where you live™





DANIELS ON PARLIAMENT

SEATON 2B-LL | 2 BEDROOM

SUITE AREA 826 sq.ft.
OUTDOOR AREA 96 sq.ft.
TOTAL AREA 922 sq.ft.

Daniels
 love where you live™

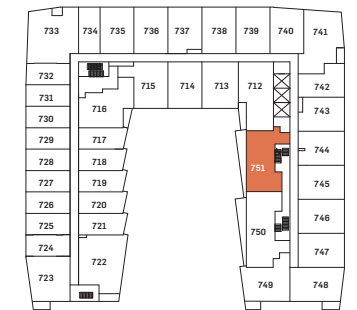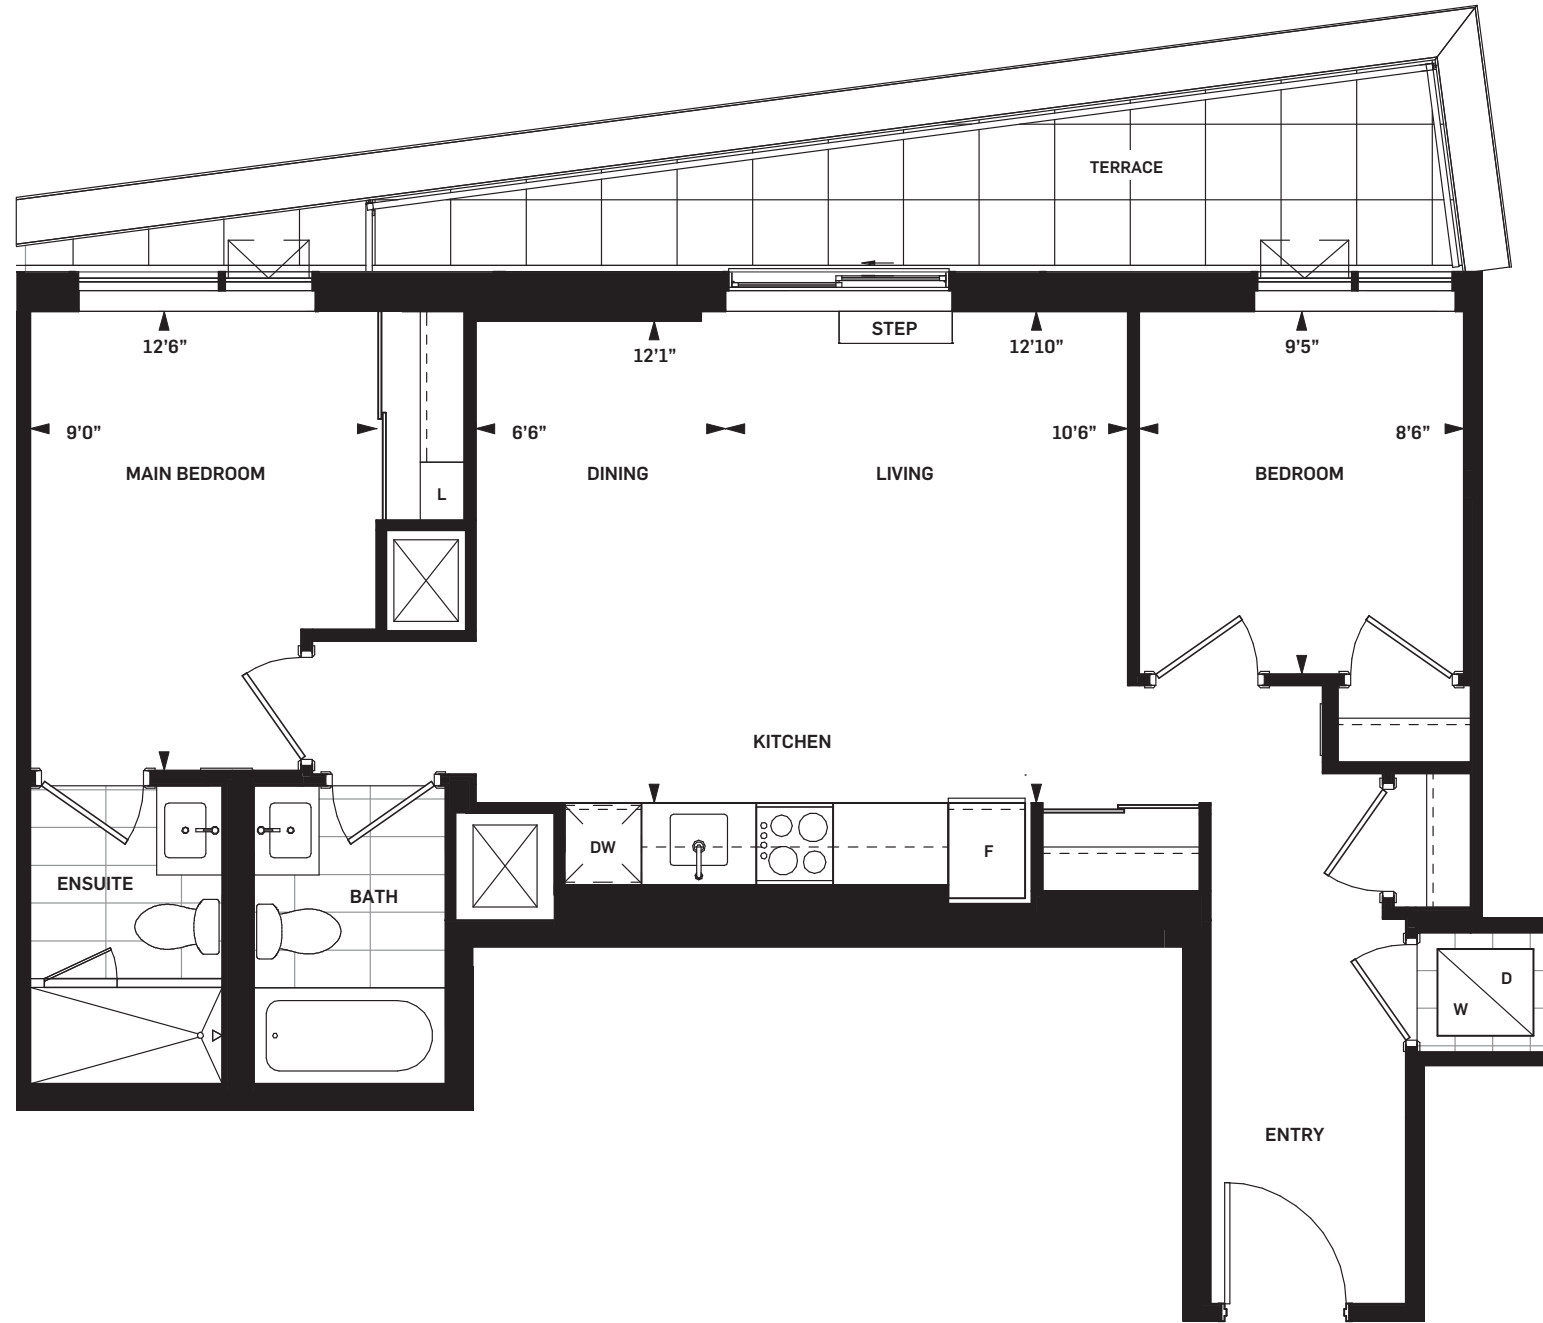

LEVEL 07



Drawings are not to scale. All areas and stated room dimensions are approximate. Note: Actual usable floor space may vary from the stated floor area. Floor area is measured in accordance with the HCRA directive on floor area calculations. Size and location of windows may vary. The purchaser acknowledges that the actual unit purchased may be a reversed mirror layout of the plan shown. Outdoor area will vary depending on unit location within the building. Illustration is artist's concept. E. & O. E. Please speak with a Sales Representative for details.




DANIELS ON PARLIAMENT

RICHMOND 2B-M | 2 BEDROOM

SUITE AREA 713 sq.ft.
OUTDOOR AREA 53 sq.ft.
TOTAL AREA 766 sq.ft.


Daniels
 love where you live™

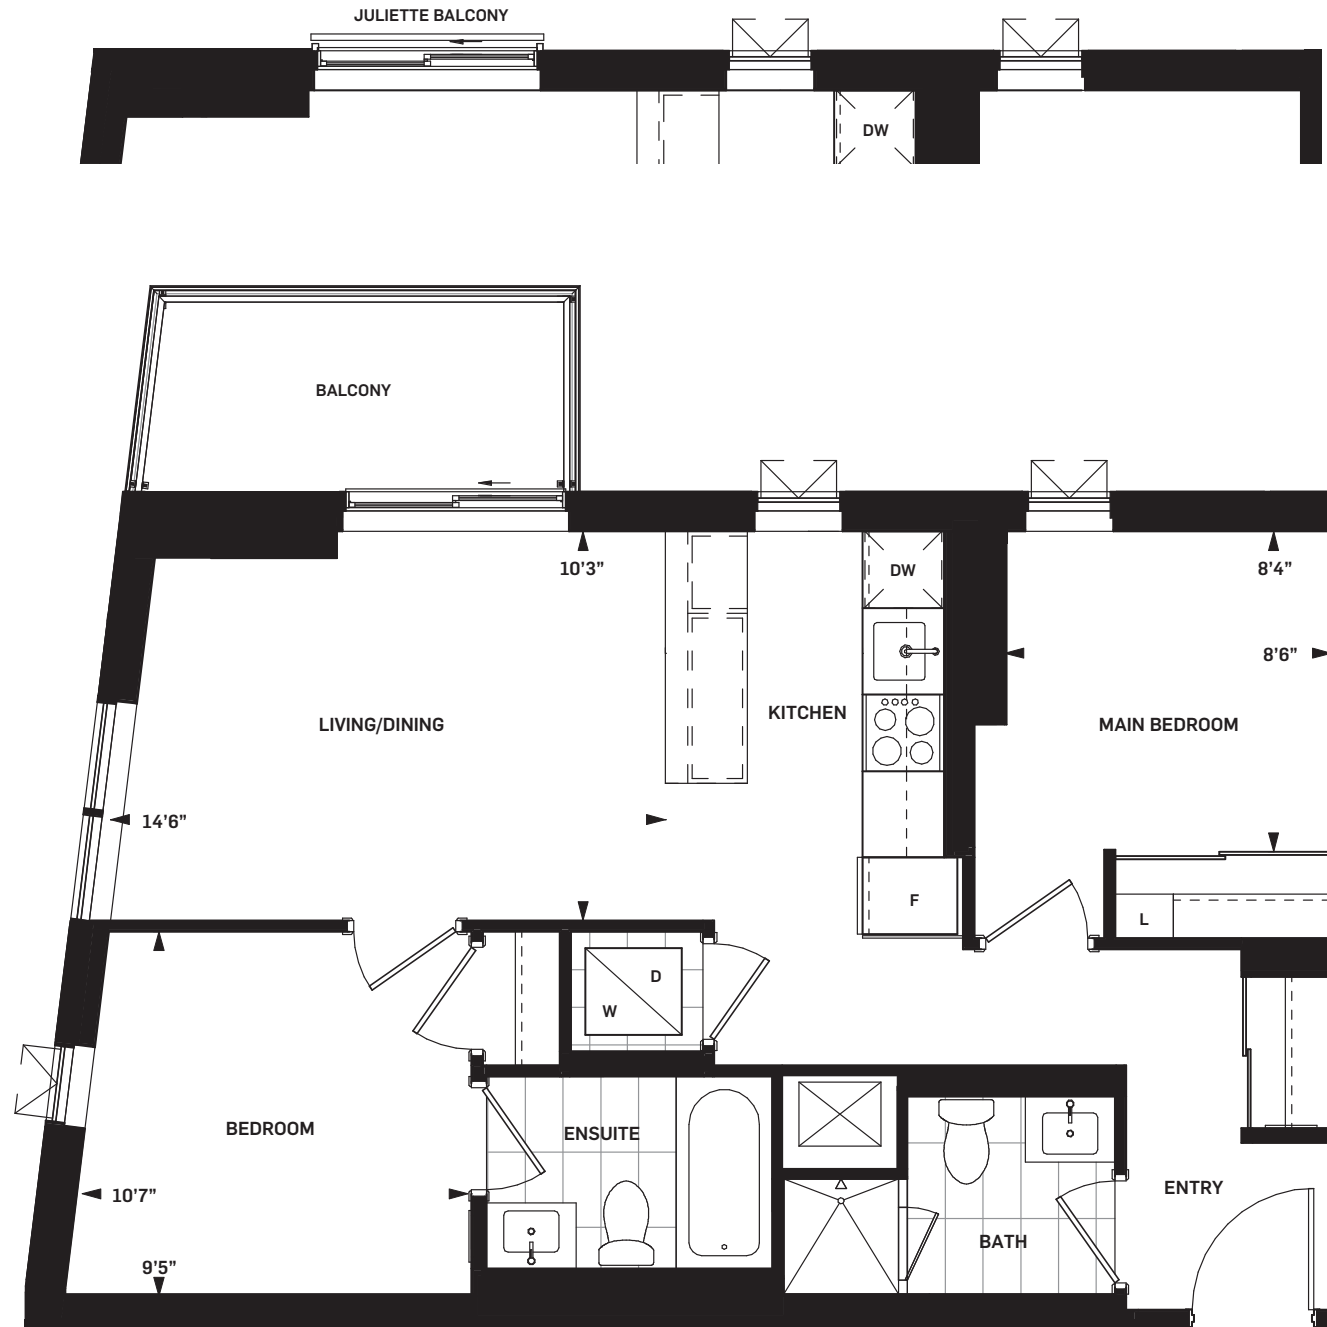


Juliette balcony
on Suite 464




LEVEL 07

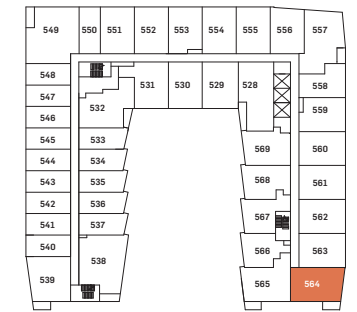

LEVEL 05

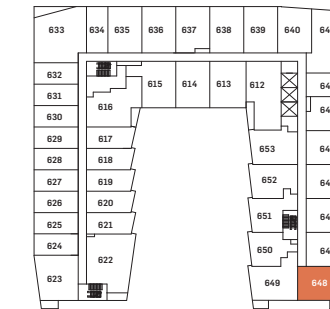

LEVEL 06

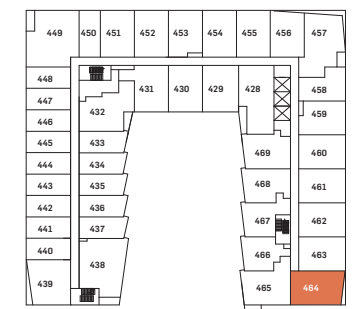

LEVEL 04



Drawings are not to scale. All areas and stated room dimensions are approximate. Note: Actual usable floor space may vary from the stated floor area. Floor area is measured in accordance with the HCRA directive on floor area calculations. Size and location of windows may vary. The purchaser acknowledges that the actual unit purchased may be a reversed mirror layout of the plan shown. Outdoor area will vary depending on unit location within the building. Illustration is artist's concept. E. & O. E. Please speak with a Sales Representative for details.




DANIELS ON PARLIAMENT


CALLAGHAN 2B-N | 2 BEDROOM

SUITE AREA 718 sq.ft.
OUTDOOR AREA 44 sq.ft.
TOTAL AREA 762 sq.ft.

Daniels
 love where you live™

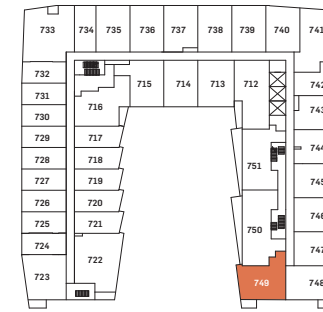

LEVEL 07

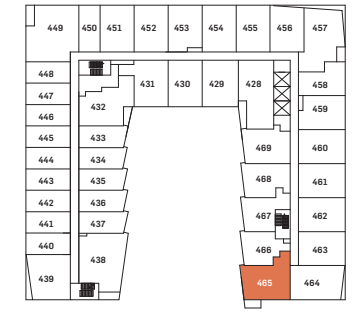

LEVEL 04



LEVEL 06



LEVEL 03



LEVEL 05



LEVEL 02



Drawings are not to scale. All areas and stated room dimensions are approximate. Note: Actual usable floor space may vary from the stated floor area. Floor area is measured in accordance with the HCRA directive on floor area calculations. Size and location of windows may vary. The purchaser acknowledges that the actual unit purchased may be a reversed mirror layout of the plan shown. Outdoor area will vary depending on unit location within the building. Illustration is artist's concept. E. & O. E. Please speak with a Sales Representative for details.




DANIELS ON PARLIAMENT


WELLESLEY 2B-R | 2 BEDROOM

SUITE AREA 738 sq.ft.
OUTDOOR AREA 53 sq.ft.
TOTAL AREA 791 sq.ft.

Daniels
 love where you live™

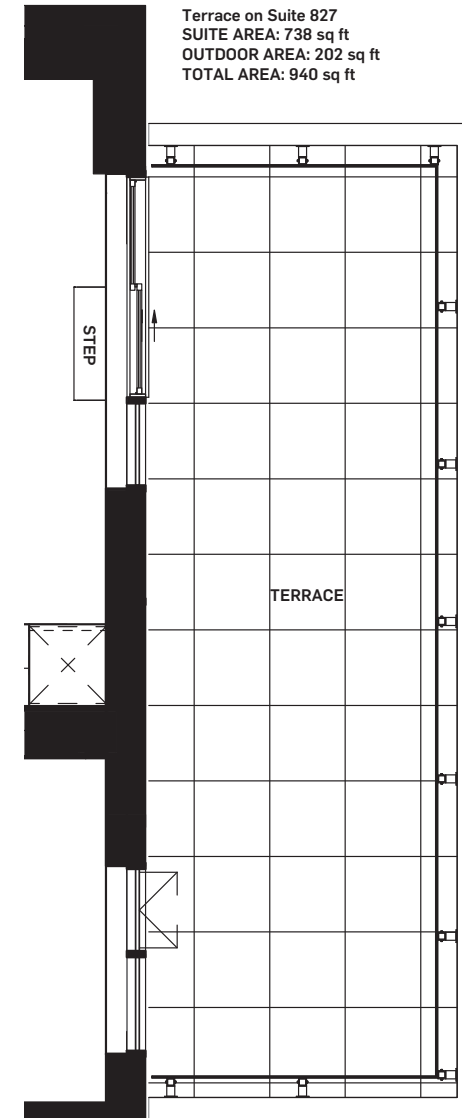

LEVEL 09 & 10

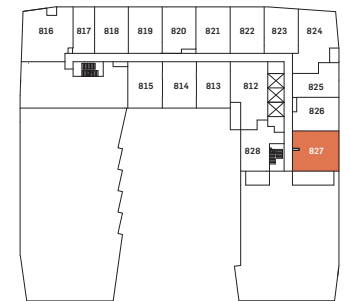

LEVEL 08



Drawings are not to scale. All areas and stated room dimensions are approximate. Note: Actual usable floor space may vary from the stated floor area. Floor area is measured in accordance with the HCRA directive on floor area calculations. Size and location of windows may vary. The purchaser acknowledges that the actual unit purchased may be a reversed mirror layout of the plan shown. Outdoor area will vary depending on unit location within the building. Illustration is artist's concept. E. & O. E. Please speak with a Sales Representative for details.




DANIELS ON PARLIAMENT

ADELAIDE 2B-RR (BF) | 2 BEDROOM

SUITE AREA 883 sq.ft.
OUTDOOR AREA 96 sq.ft.
TOTAL AREA 979 sq.ft.

Daniels
 love where you live™

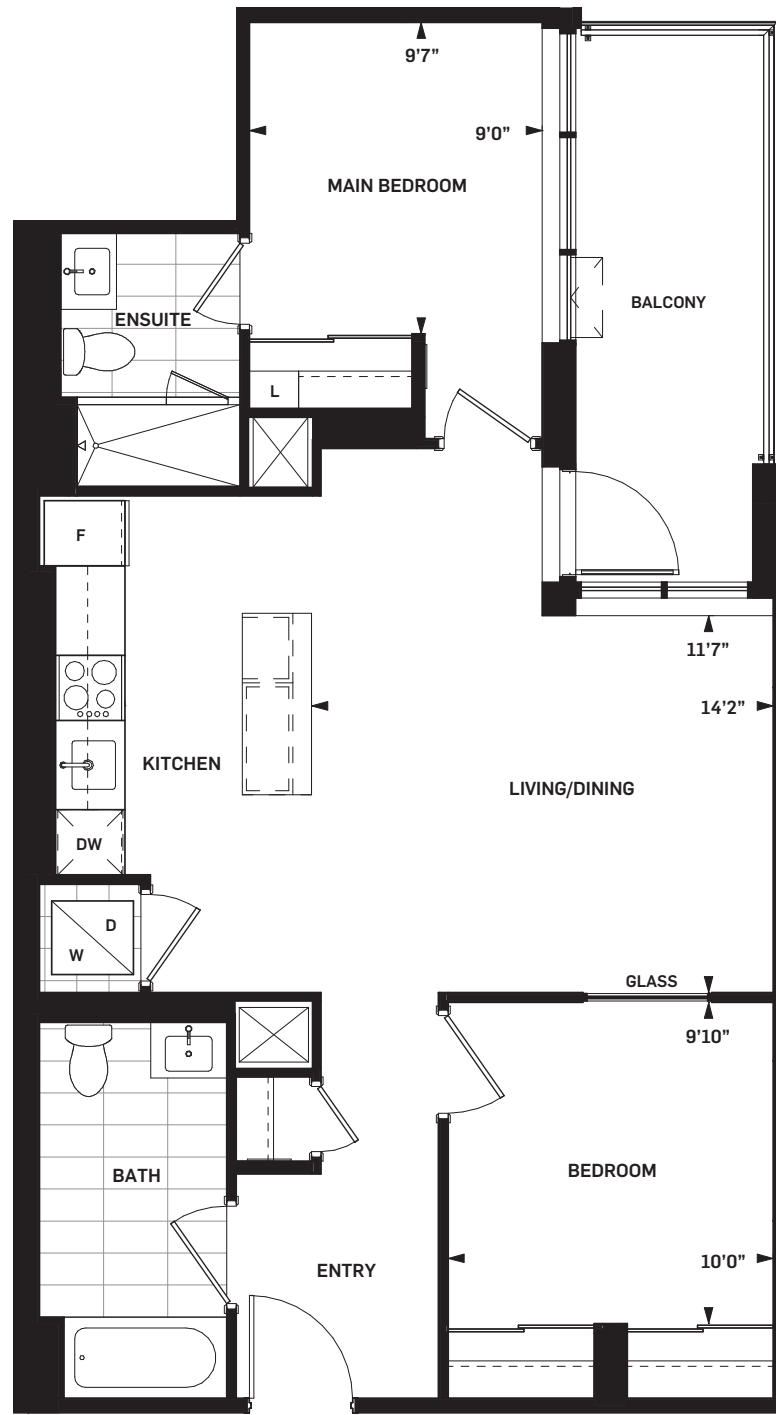

LEVEL 09 & 10



LEVEL 08



Drawings are not to scale. All areas and stated room dimensions are approximate. Note: Actual usable floor space may vary from the stated floor area. Floor area is measured in accordance with the HCRA directive on floor area calculations. Size and location of windows may vary. The purchaser acknowledges that the actual unit purchased may be a reversed mirror layout of the plan shown. Outdoor area will vary depending on unit location within the building. Illustration is artist's concept. E. & O. E. Please speak with a Sales Representative for details.




DANIELS ON PARLIAMENT

CHURCH 2B-S | 2 BEDROOM

SUITE AREA 738 sq.ft.
OUTDOOR AREA 48 - 50 sq.ft.
TOTAL AREA 786 - 788 sq.ft.

Daniels
 love where you live™

Juliette balcony on Suite 439

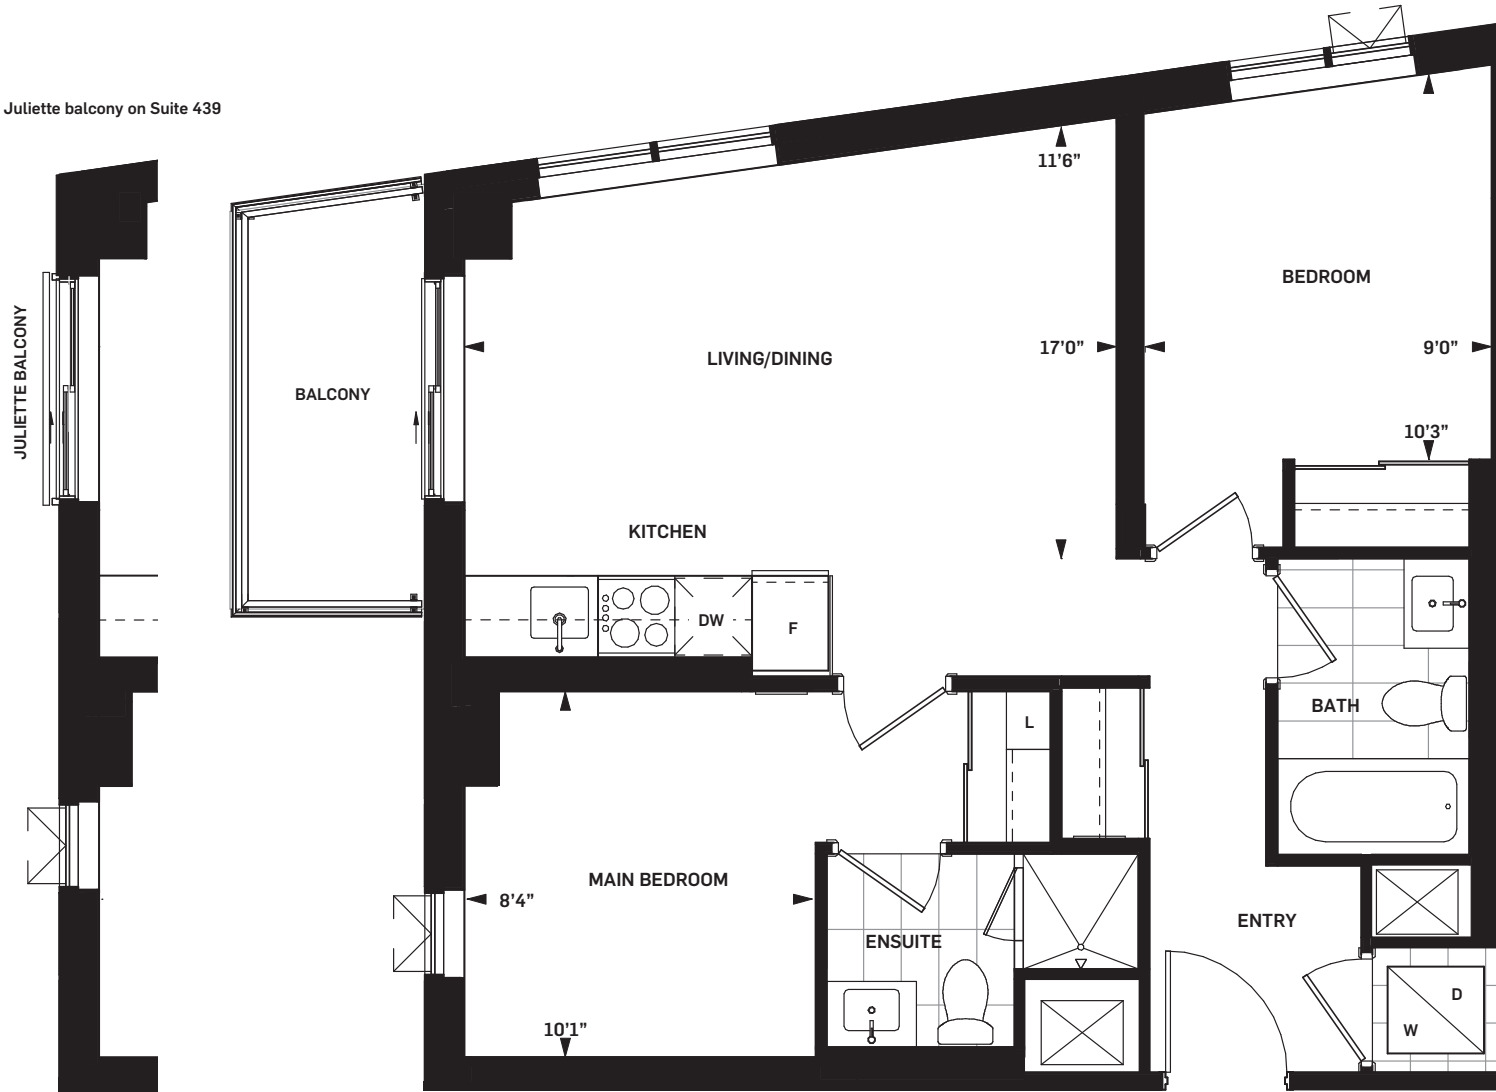

LEVEL 07



LEVEL 05



LEVEL 06



LEVEL 04



Drawings are not to scale. All areas and stated room dimensions are approximate. Note: Actual usable floor space may vary from the stated floor area. Floor area is measured in accordance with the HCRA directive on floor area calculations. Size and location of windows may vary. The purchaser acknowledges that the actual unit purchased may be a reversed mirror layout of the plan shown. Outdoor area will vary depending on unit location within the building. Illustration is artist's concept. E. & O. E. Please speak with a Sales Representative for details.






DANIELS ON PARLIAMENT

BLEEKER 2B-V | 2 BEDROOM

SUITE AREA 746 sq.ft.
OUTDOOR AREA 50 sq.ft.
TOTAL AREA 796 sq.ft.

Daniels
 love where you live™

Terrace on Suite 223
 SUITE AREA: 746 sq ft
 OUTDOOR AREA: 42 sq ft
 TOTAL AREA: 788 sq ft

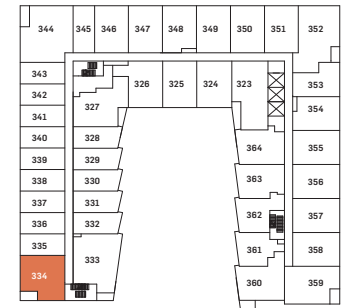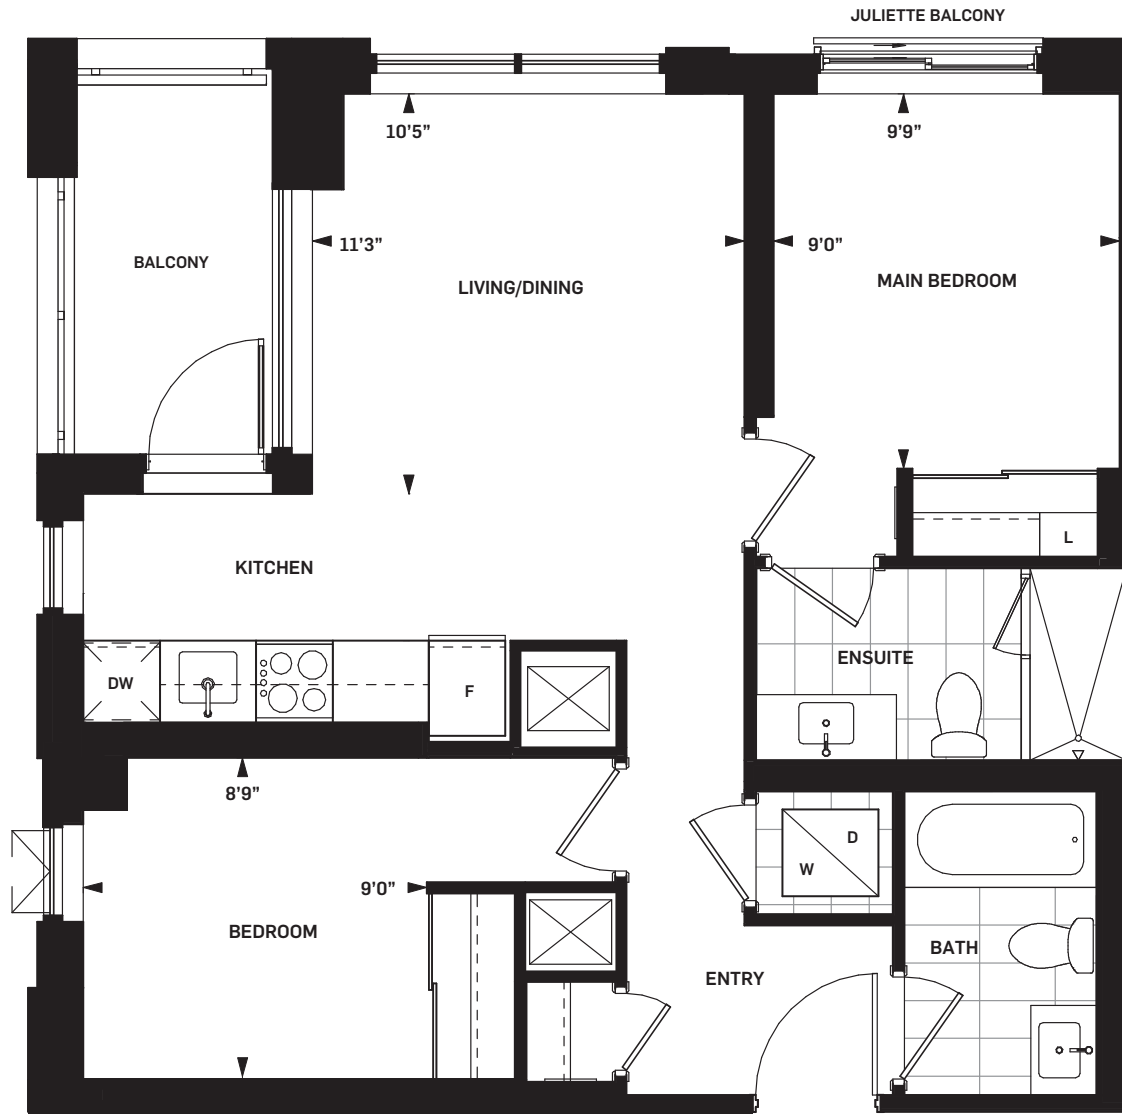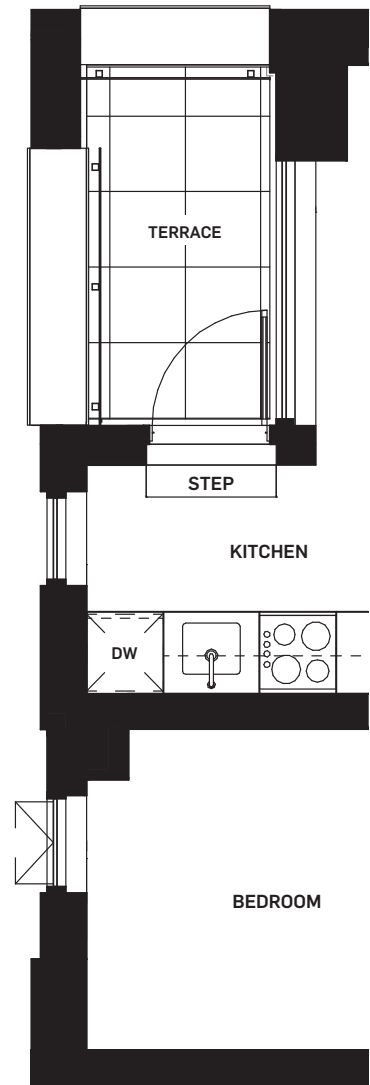

LEVEL 03



LEVEL 02



Drawings are not to scale. All areas and stated room dimensions are approximate. Note: Actual usable floor space may vary from the stated floor area. Floor area is measured in accordance with the HCRA directive on floor area calculations. Size and location of windows may vary. The purchaser acknowledges that the actual unit purchased may be a reversed mirror layout of the plan shown. Outdoor area will vary depending on unit location within the building. Illustration is artist's concept. E. & O. E. Please speak with a Sales Representative for details.






DANIELS ON PARLIAMENT

GRANBY 2B-W | 2 BEDROOM

SUITE AREA 769 sq.ft.
OUTDOOR AREA 41 sq.ft.
TOTAL AREA 810 sq.ft.

Daniels
 love where you live™

Terrace on Suite 248
 SUITE AREA: 769 sq ft
 OUTDOOR AREA: 30 sq ft
 TOTAL AREA: 799 sq ft

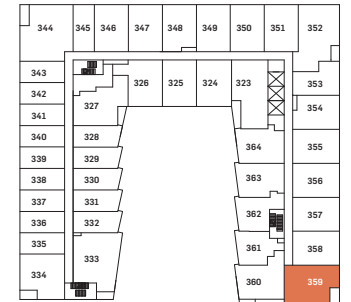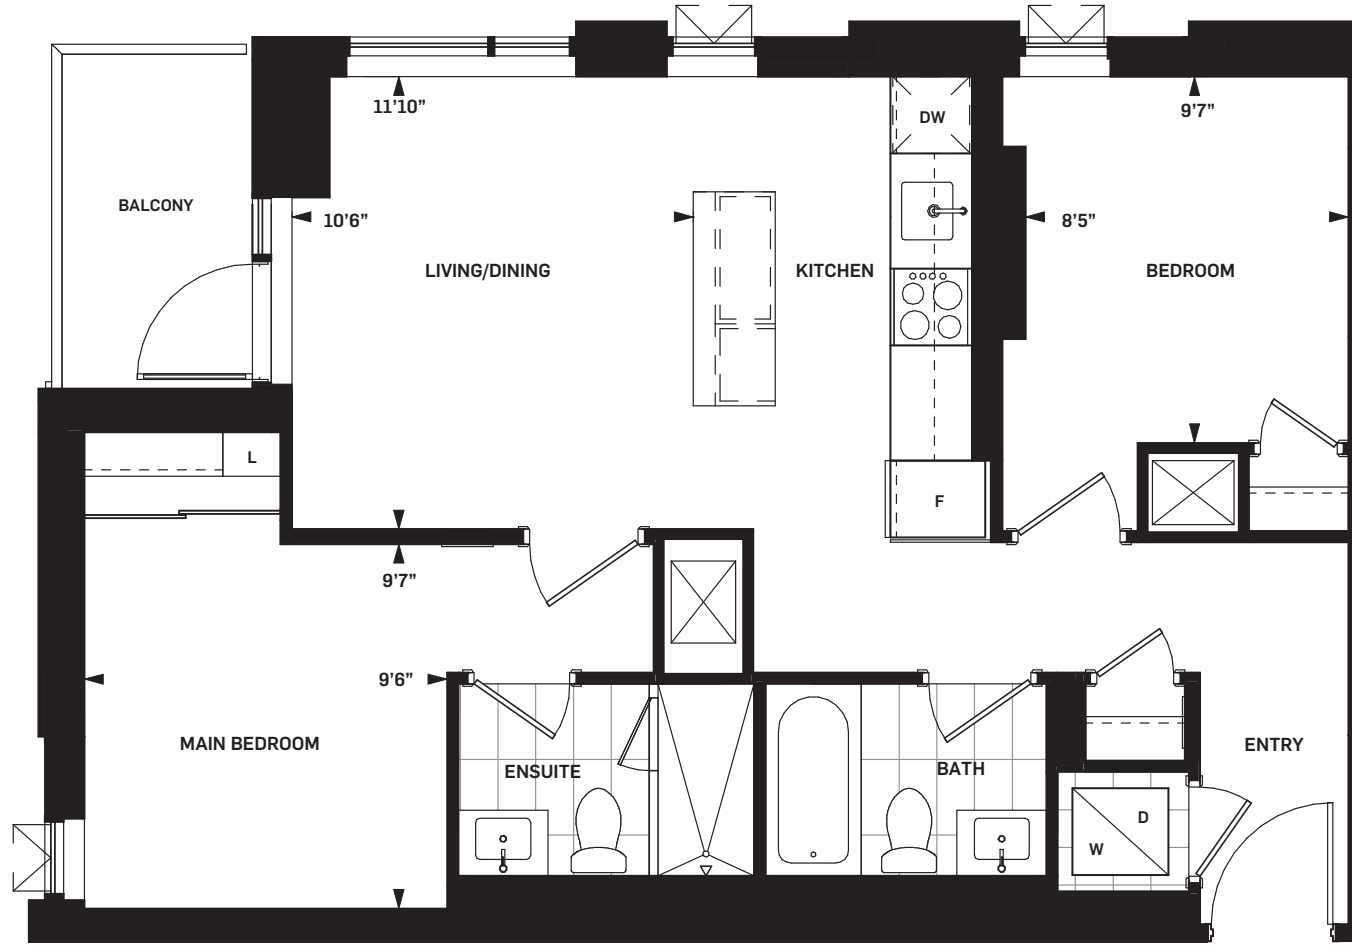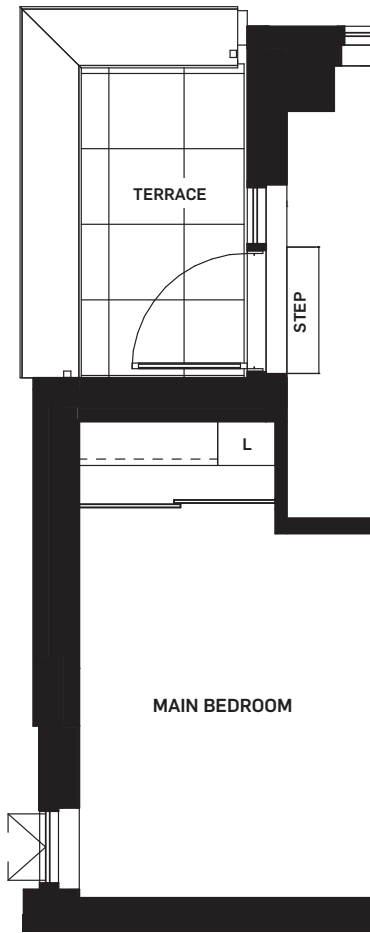

LEVEL 03



LEVEL 02



Drawings are not to scale. All areas and stated room dimensions are approximate. Note: Actual usable floor space may vary from the stated floor area. Floor area is measured in accordance with the HCRA directive on floor area calculations. Size and location of windows may vary. The purchaser acknowledges that the actual unit purchased may be a reversed mirror layout of the plan shown. Outdoor area will vary depending on unit location within the building. Illustration is artist's concept. E. & O. E. Please speak with a Sales Representative for details.




DANIELS ON PARLIAMENT

MAITLAND 3B-B | 3 BEDROOM

SUITE AREA 895 sq.ft.
OUTDOOR AREA 39 sq.ft.
TOTAL AREA 934 sq.ft.

Daniels
 love where you live™

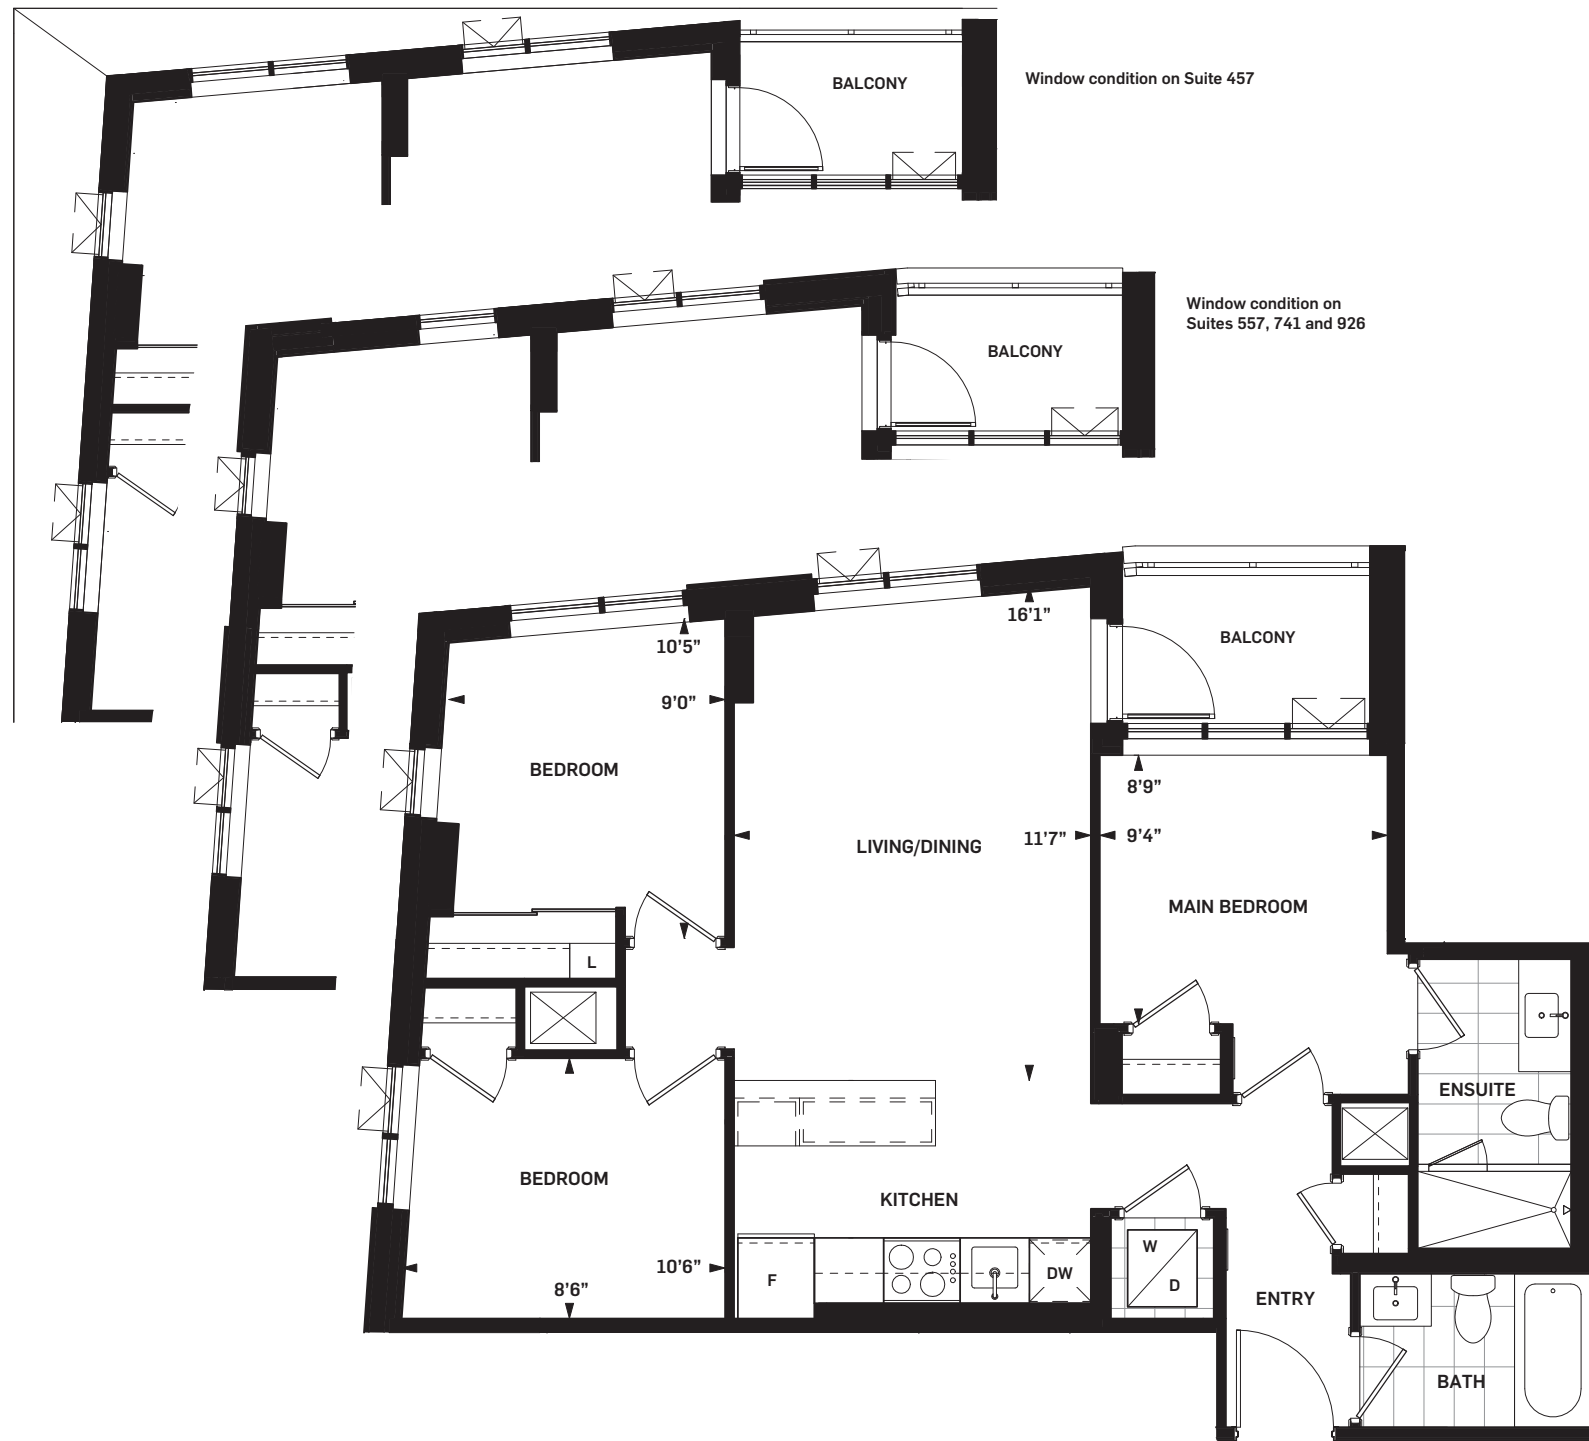


Window condition on Suite 457

Window condition on Suites 557, 741 and 926



LEVEL 9 & 10

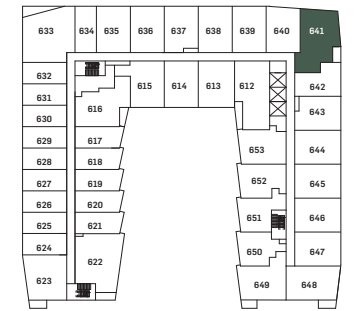


LEVEL 06




LEVEL 08



LEVEL 05

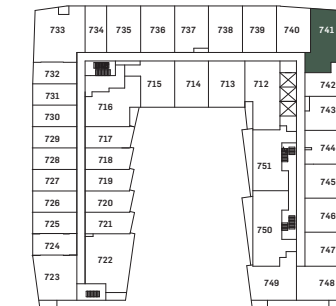

LEVEL 07

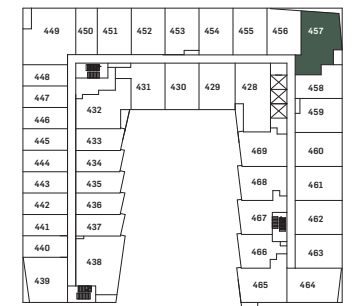

LEVEL 04



Drawings are not to scale. All areas and stated room dimensions are approximate. Note: Actual usable floor space may vary from the stated floor area. Floor area is measured in accordance with the HCRA directive on floor area calculations. Size and location of windows may vary. The purchaser acknowledges that the actual unit purchased may be a reversed mirror layout of the plan shown. Outdoor area will vary depending on unit location within the building. Illustration is artist's concept. E. & O. E. Please speak with a Sales Representative for details.




DANIELS ON PARLIAMENT

MILAN 3B-C | 3 BEDROOM

SUITE AREA 946 sq.ft.
OUTDOOR AREA 39 - 40 sq.ft.
TOTAL AREA 985 - 986 sq.ft.

Daniels
 love where you live™

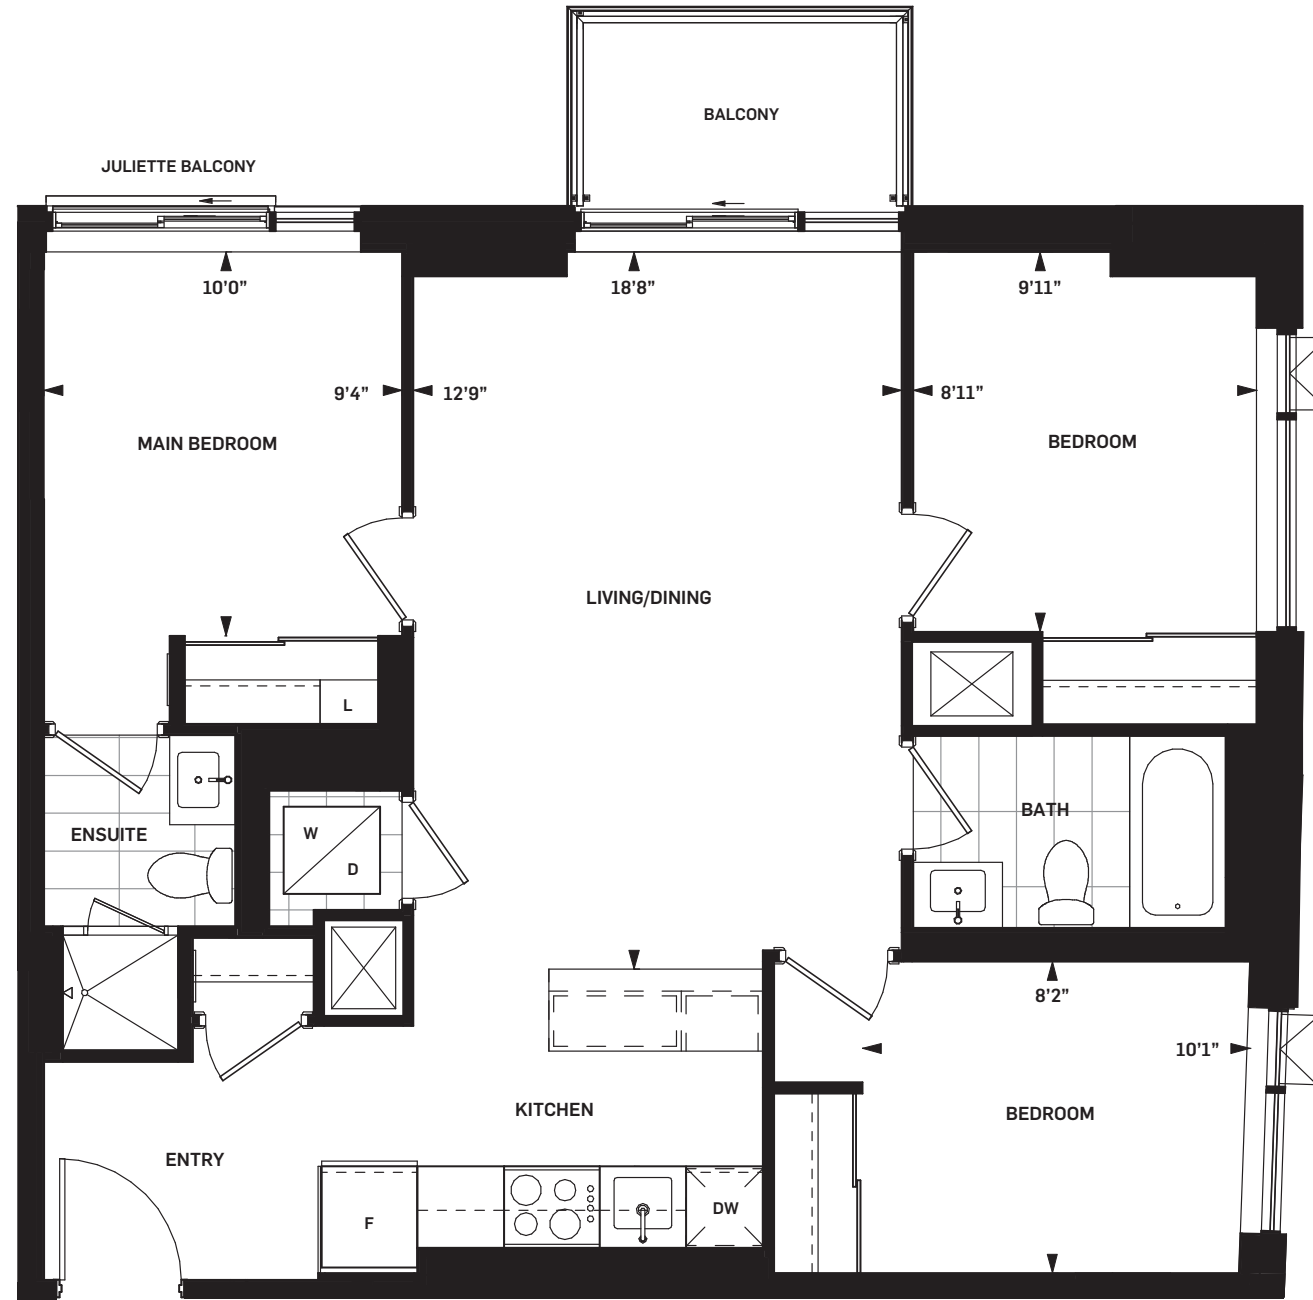

Drawings are not to scale. All areas and stated room dimensions are approximate. Note: Actual usable floor space may vary from the stated floor area. Floor area is measured in accordance with the HCRA directive on floor area calculations. Size and location of windows may vary. The purchaser acknowledges that the actual unit purchased may be a reversed mirror layout of the plan shown. Outdoor area will vary depending on unit location within the building. Illustration is artist's concept. E. & O. E. Please speak with a Sales Representative for details.




DANIELS ON PARLIAMENT


MILLINGTON 3B-D | 3 BEDROOM

SUITE AREA 978 sq.ft.
OUTDOOR AREA 45 sq.ft.
TOTAL AREA 1023 sq.ft.

Daniels
 love where you live™

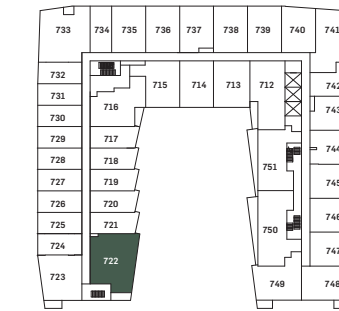


LEVEL 07

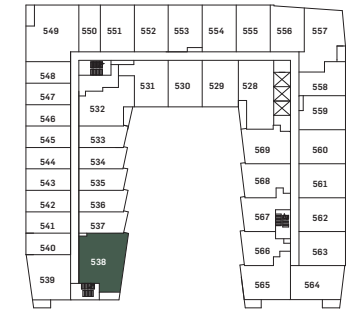


LEVEL 05



LEVEL 06

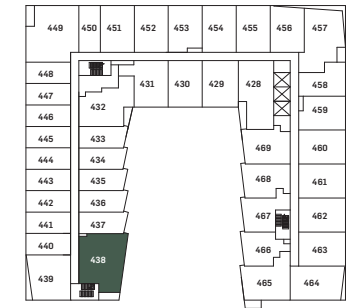

LEVEL 04

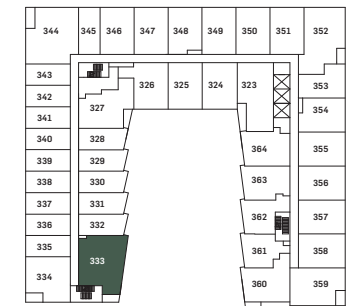

LEVEL 03

Terrace on Suite 333
 SUITE AREA: 978 sq. ft.
 OUTDOOR AREA: 38 sq.ft.
 TOTAL AREA: 1016 sq.ft.



Drawings are not to scale. All areas and stated room dimensions are approximate. Note: Actual usable floor space may vary from the stated floor area. Floor area is measured in accordance with the HCRA directive on floor area calculations. Size and location of windows may vary. The purchaser acknowledges that the actual unit purchased may be a reversed mirror layout of the plan shown. Outdoor area will vary depending on unit location within the building. Illustration is artist's concept. E. & O. E. Please speak with a Sales Representative for details.




DANIELS ON PARLIAMENT

GOULD
3B-E | 3 BEDROOM

SUITE AREA 985 sq.ft.
OUTDOOR AREA 90 sq.ft.
TOTAL AREA 1075 sq.ft.

Daniels
love where you live™

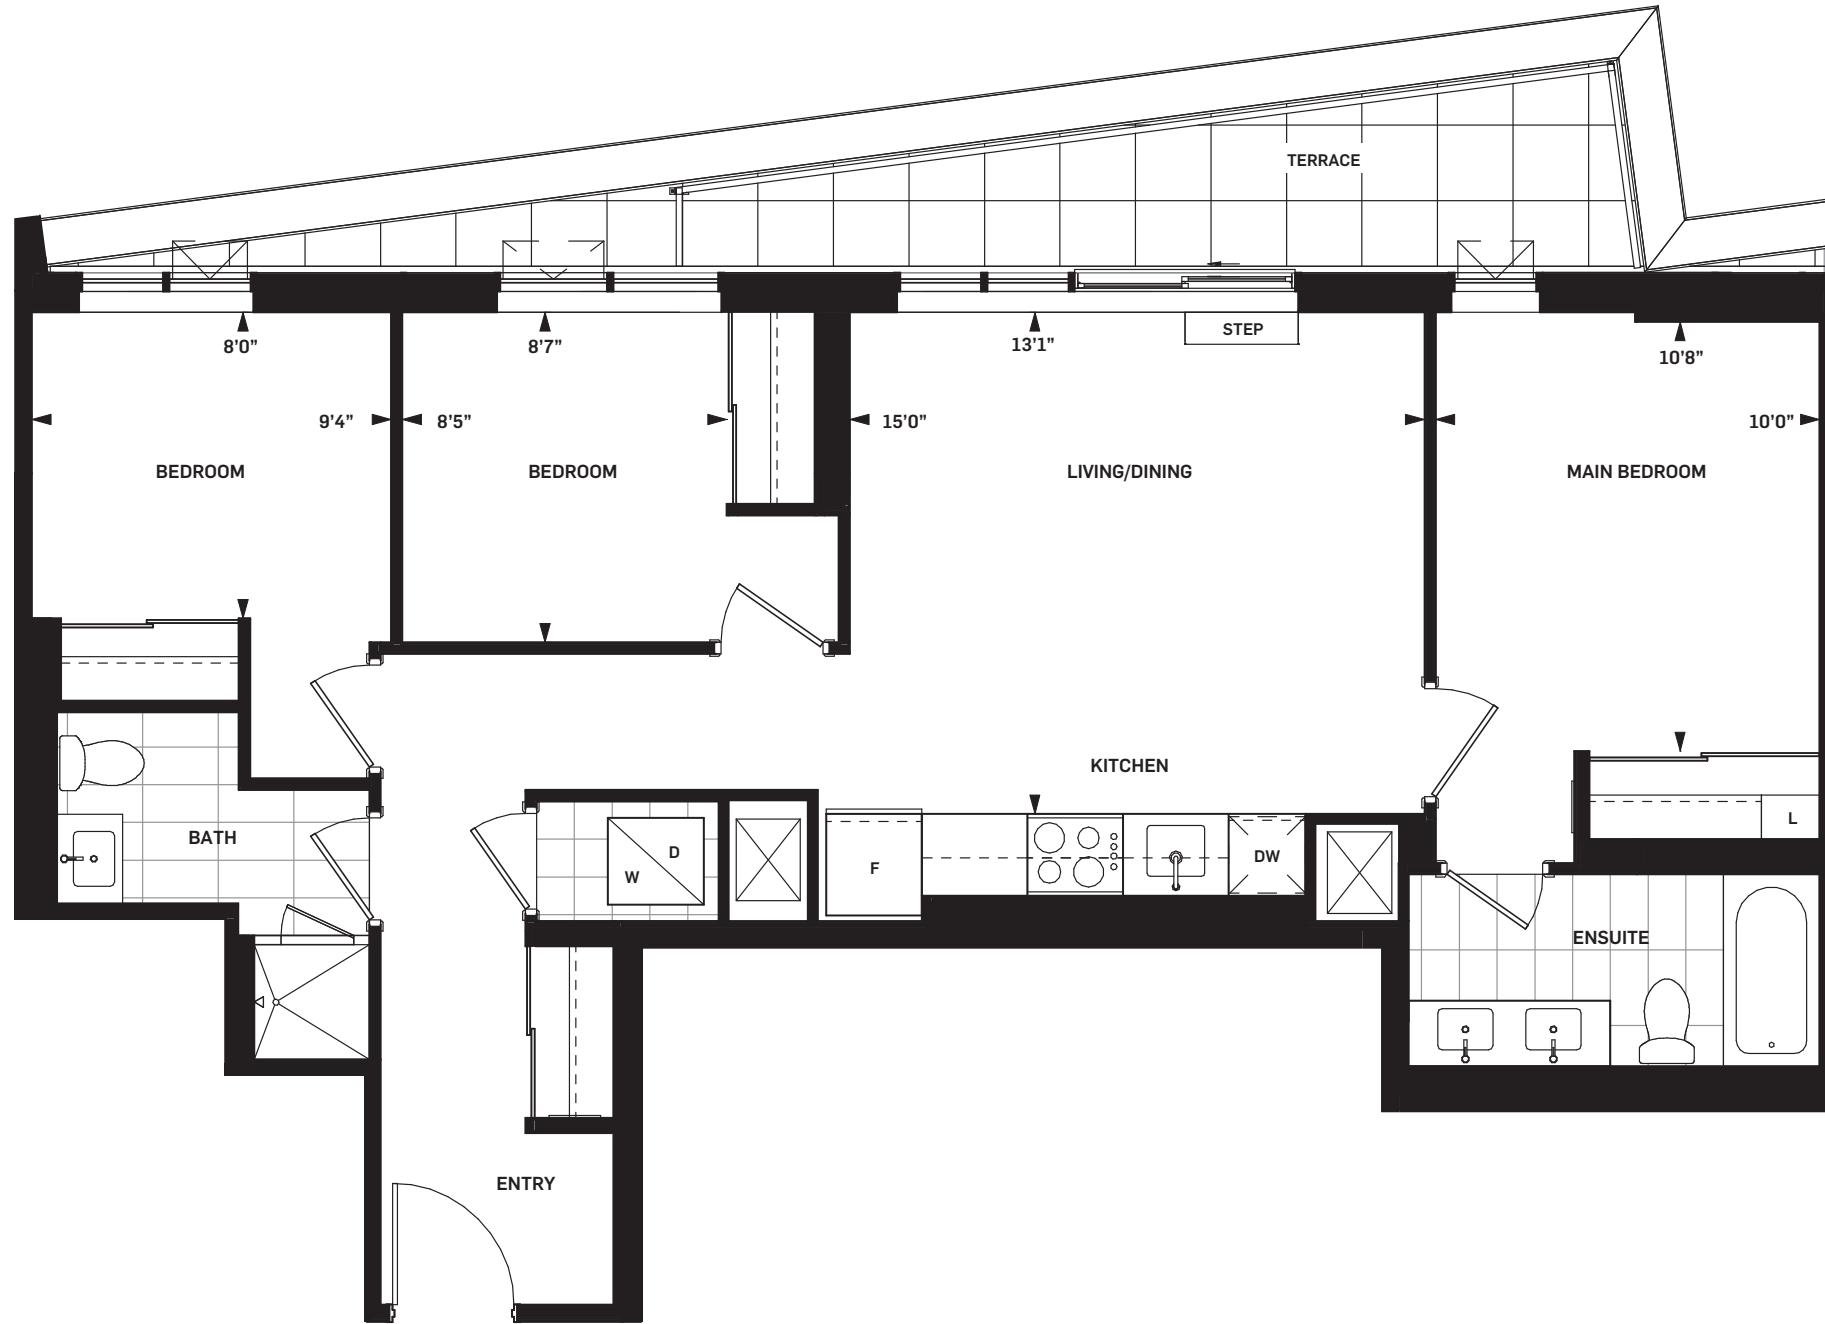

LEVEL 07



Drawings are not to scale. All areas and stated room dimensions are approximate. Note: Actual usable floor space may vary from the stated floor area. Floor area is measured in accordance with the HCRA directive on floor area calculations. Size and location of windows may vary. The purchaser acknowledges that the actual unit purchased may be a reversed mirror layout of the plan shown. Outdoor area will vary depending on unit location within the building. Illustration is artist's concept. E. & O. E. Please speak with a Sales Representative for details.




DANIELS ON PARLIAMENT


VICTORIA 3B-F (BF) | 3 BEDROOM

SUITE AREA 990 sq.ft.
OUTDOOR AREA 39 sq.ft.
TOTAL AREA 1029 sq.ft.

Daniels
 love where you live™

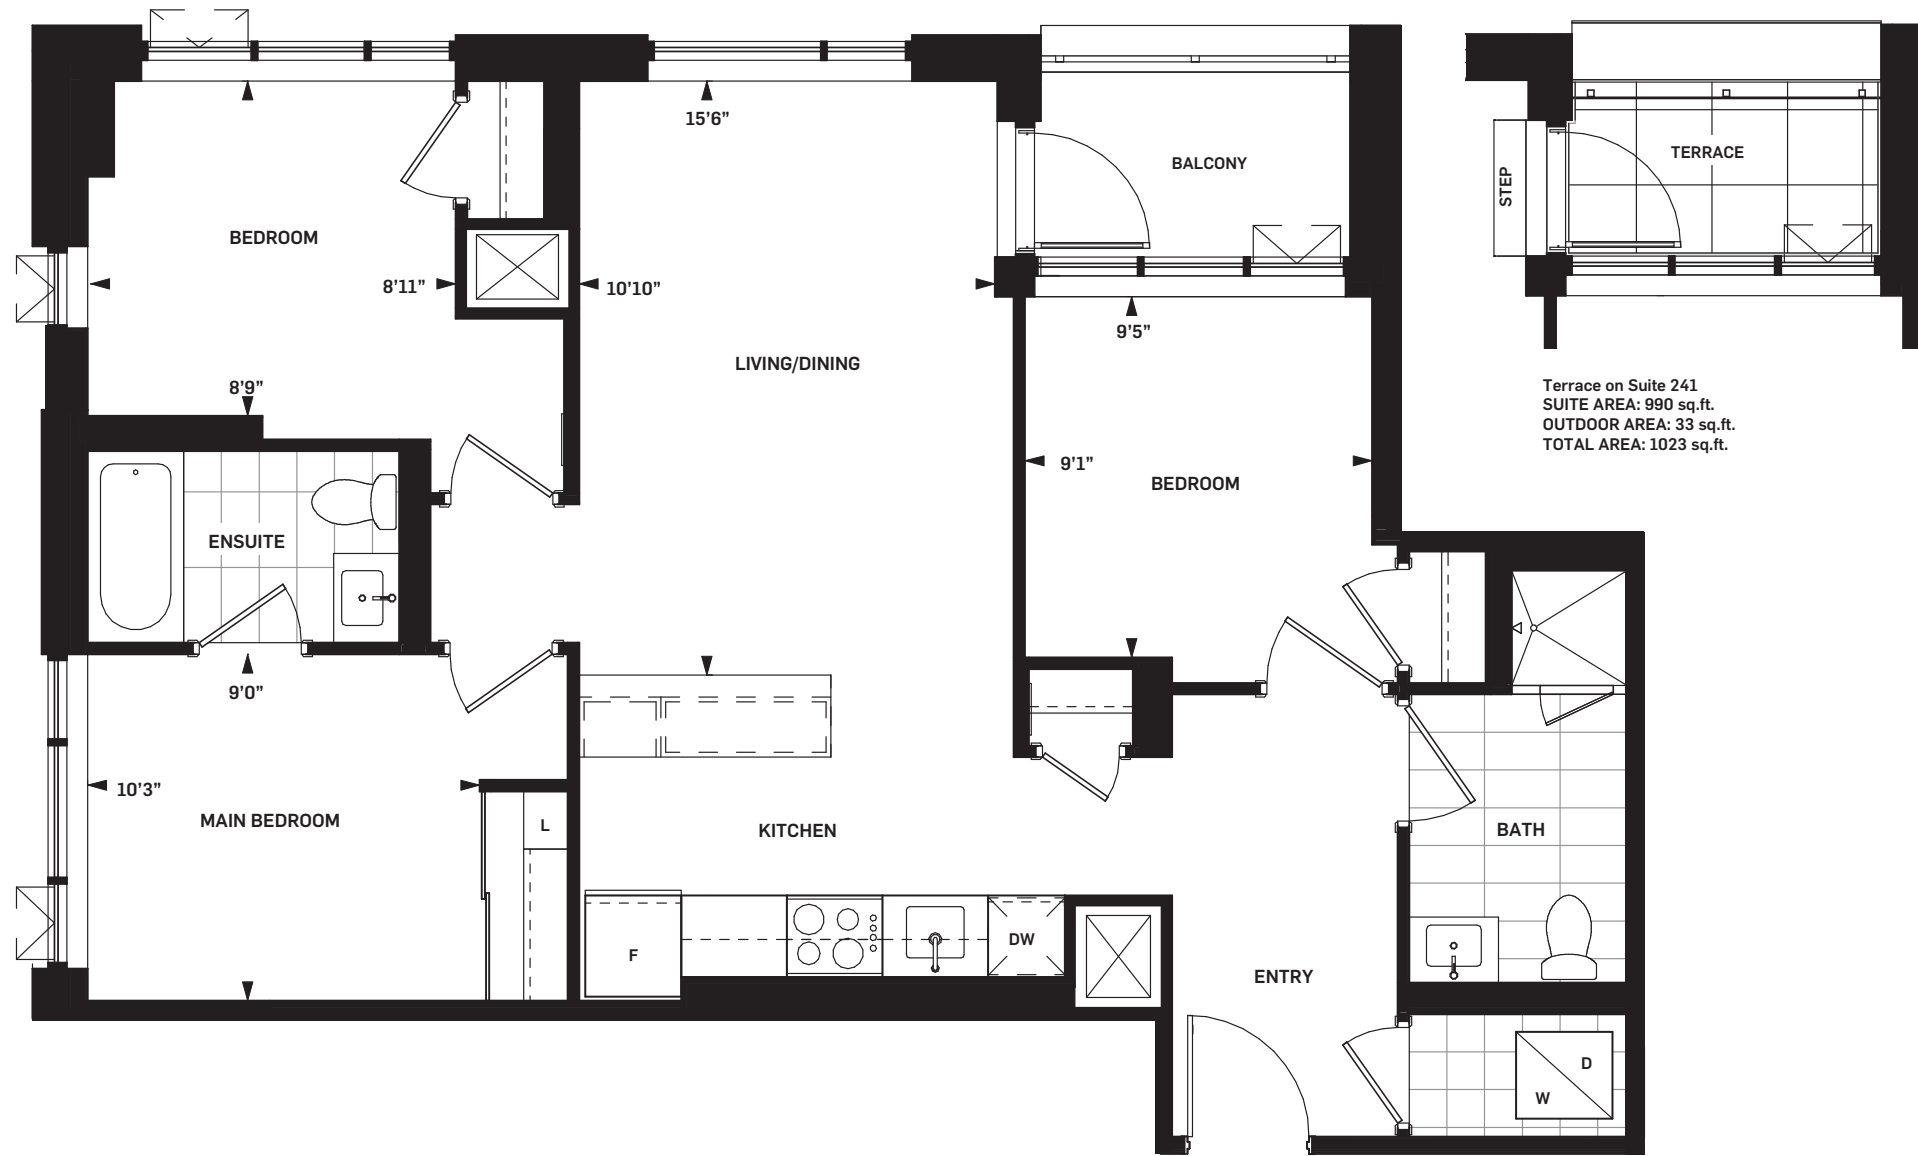

Terrace on Suite 241
 SUITE AREA: 990 sq.ft.
 OUTDOOR AREA: 33 sq.ft.
 TOTAL AREA: 1023 sq.ft.

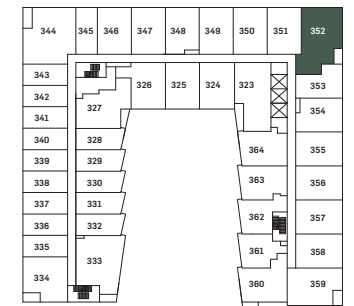

LEVEL 03



LEVEL 02



Drawings are not to scale. All areas and stated room dimensions are approximate. Note: Actual usable floor space may vary from the stated floor area. Floor area is measured in accordance with the HCRA directive on floor area calculations. Size and location of windows may vary. The purchaser acknowledges that the actual unit purchased may be a reversed mirror layout of the plan shown. Outdoor area will vary depending on unit location within the building. Illustration is artist's concept. E. & O. E. Please speak with a Sales Representative for details.





DANIELS ON PARLIAMENT

LUSCOMBE 3B-H | 3 BEDROOM

SUITE AREA 1009 sq.ft.
OUTDOOR AREA 42 sq.ft.
TOTAL AREA 1051 sq.ft.

Daniels
 love where you live™

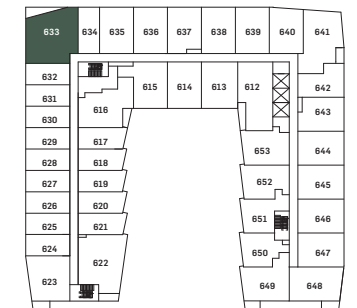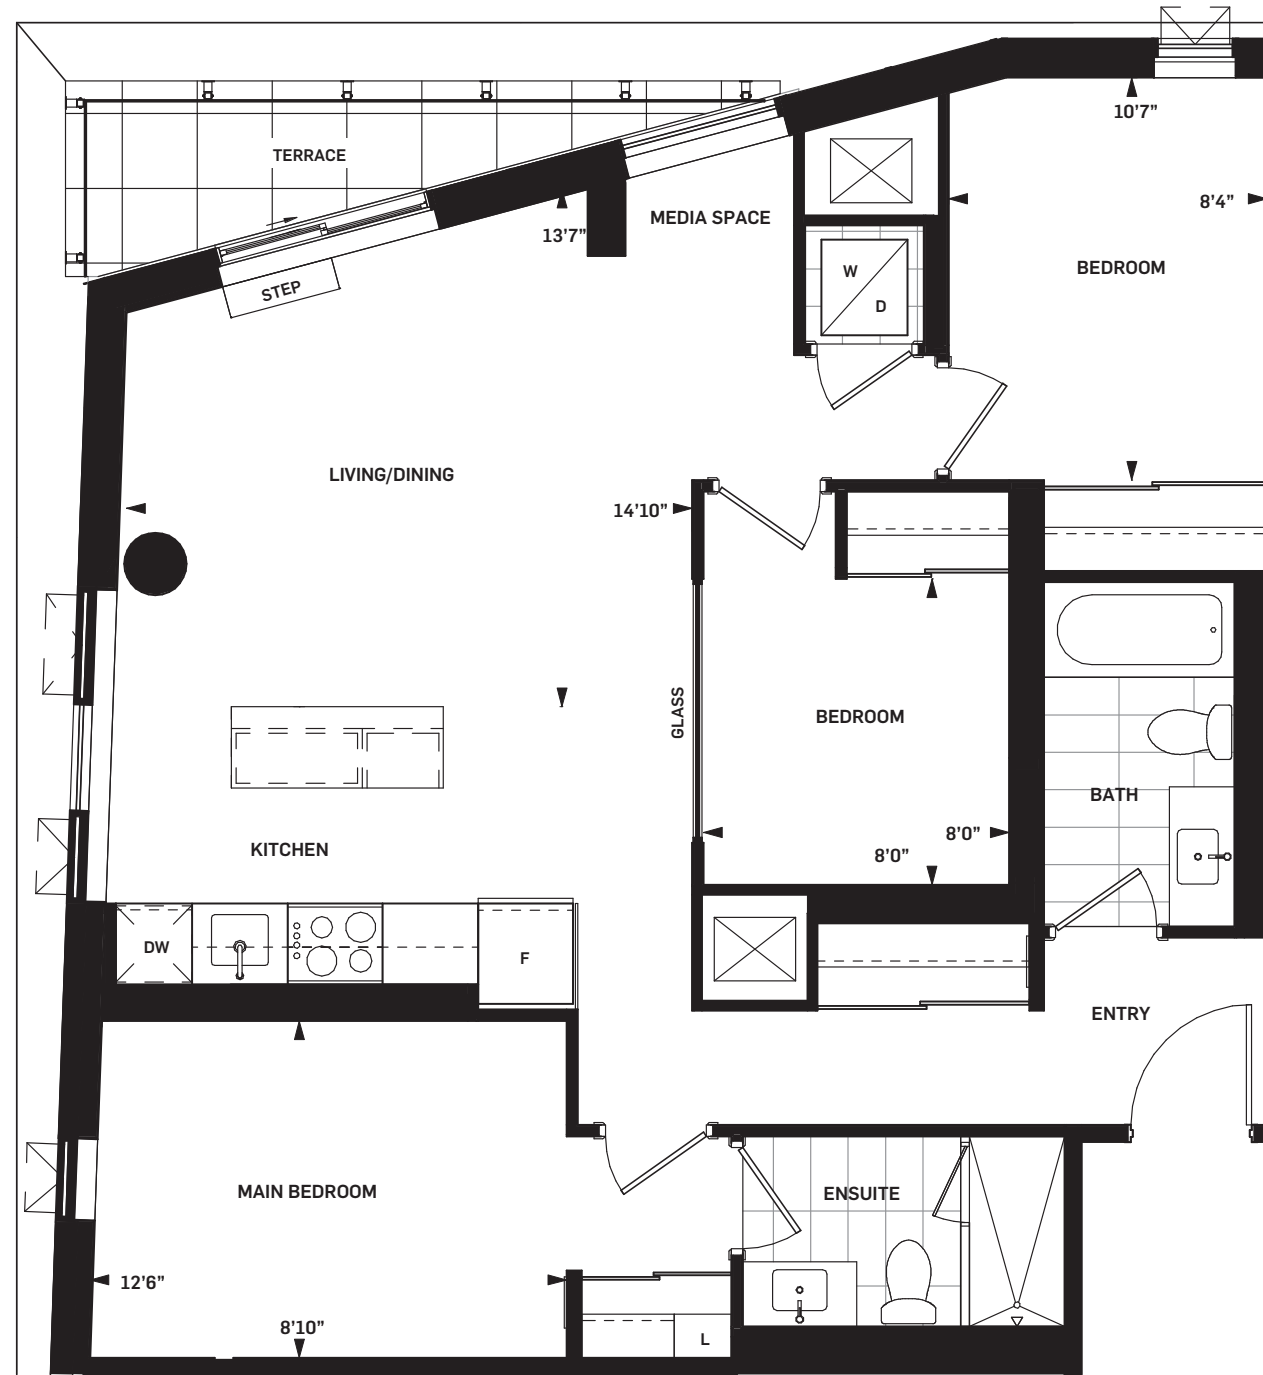

LEVEL 06



Drawings are not to scale. All areas and stated room dimensions are approximate. Note: Actual usable floor space may vary from the stated floor area. Floor area is measured in accordance with the HCRA directive on floor area calculations. Size and location of windows may vary. The purchaser acknowledges that the actual unit purchased may be a reversed mirror layout of the plan shown. Outdoor area will vary depending on unit location within the building. Illustration is artist's concept. E. & O. E. Please speak with a Sales Representative for details.





DANIELS ON PARLIAMENT

WELLSPRING 3B-J (BF) | 3 BEDROOM

SUITE AREA 1035 sq.ft.
OUTDOOR AREA 21 sq.ft.
TOTAL AREA 1056 sq.ft.

Daniels
 love where you live™

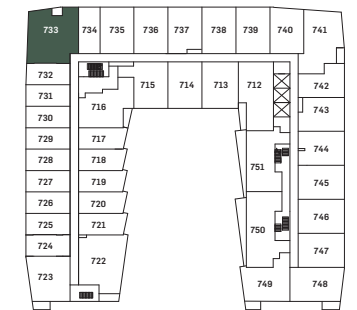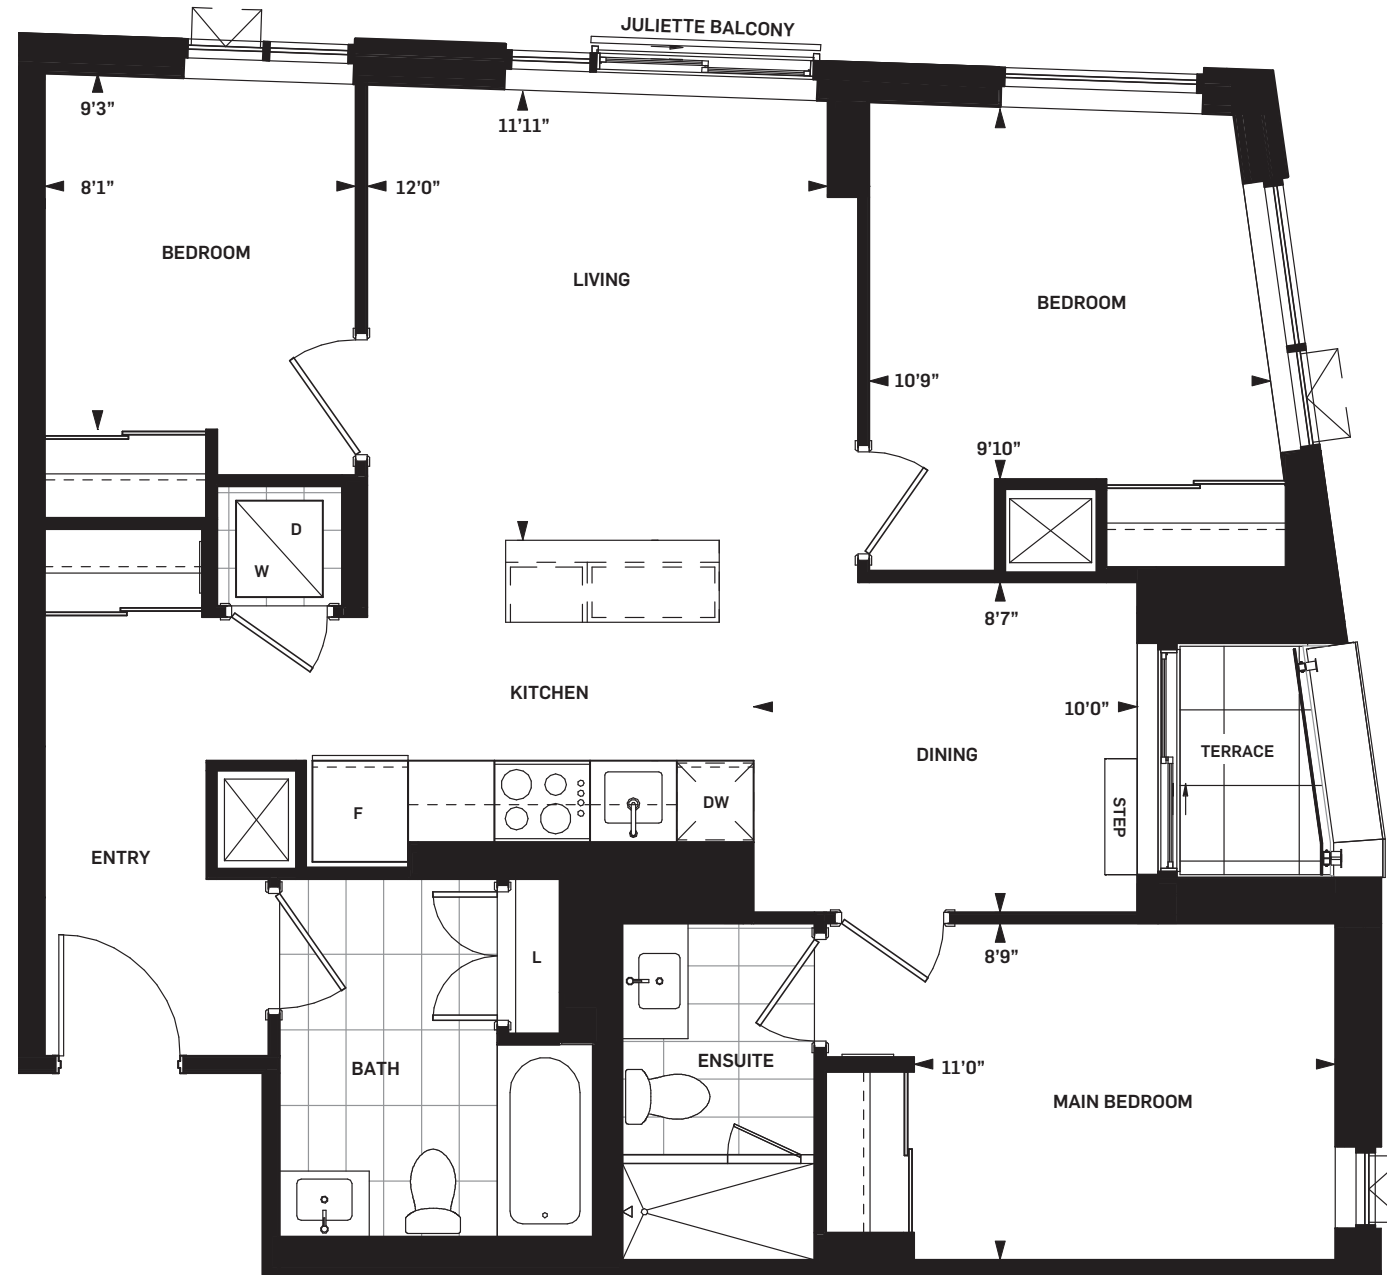

LEVEL 07



Drawings are not to scale. All areas and stated room dimensions are approximate. Note: Actual usable floor space may vary from the stated floor area. Floor area is measured in accordance with the HCRA directive on floor area calculations. Size and location of windows may vary. The purchaser acknowledges that the actual unit purchased may be a reversed mirror layout of the plan shown. Outdoor area will vary depending on unit location within the building. Illustration is artist's concept. E. & O. E. Please speak with a Sales Representative for details.




DANIELS ON PARLIAMENT


GLOUCESTER 3BD-A (BF) | 3 BEDROOM + DEN

SUITE AREA 1074 sq.ft.
OUTDOOR AREA 51 - 53 sq.ft.
TOTAL AREA 1125 - 1127 sq.ft.

Daniels
love where you live™

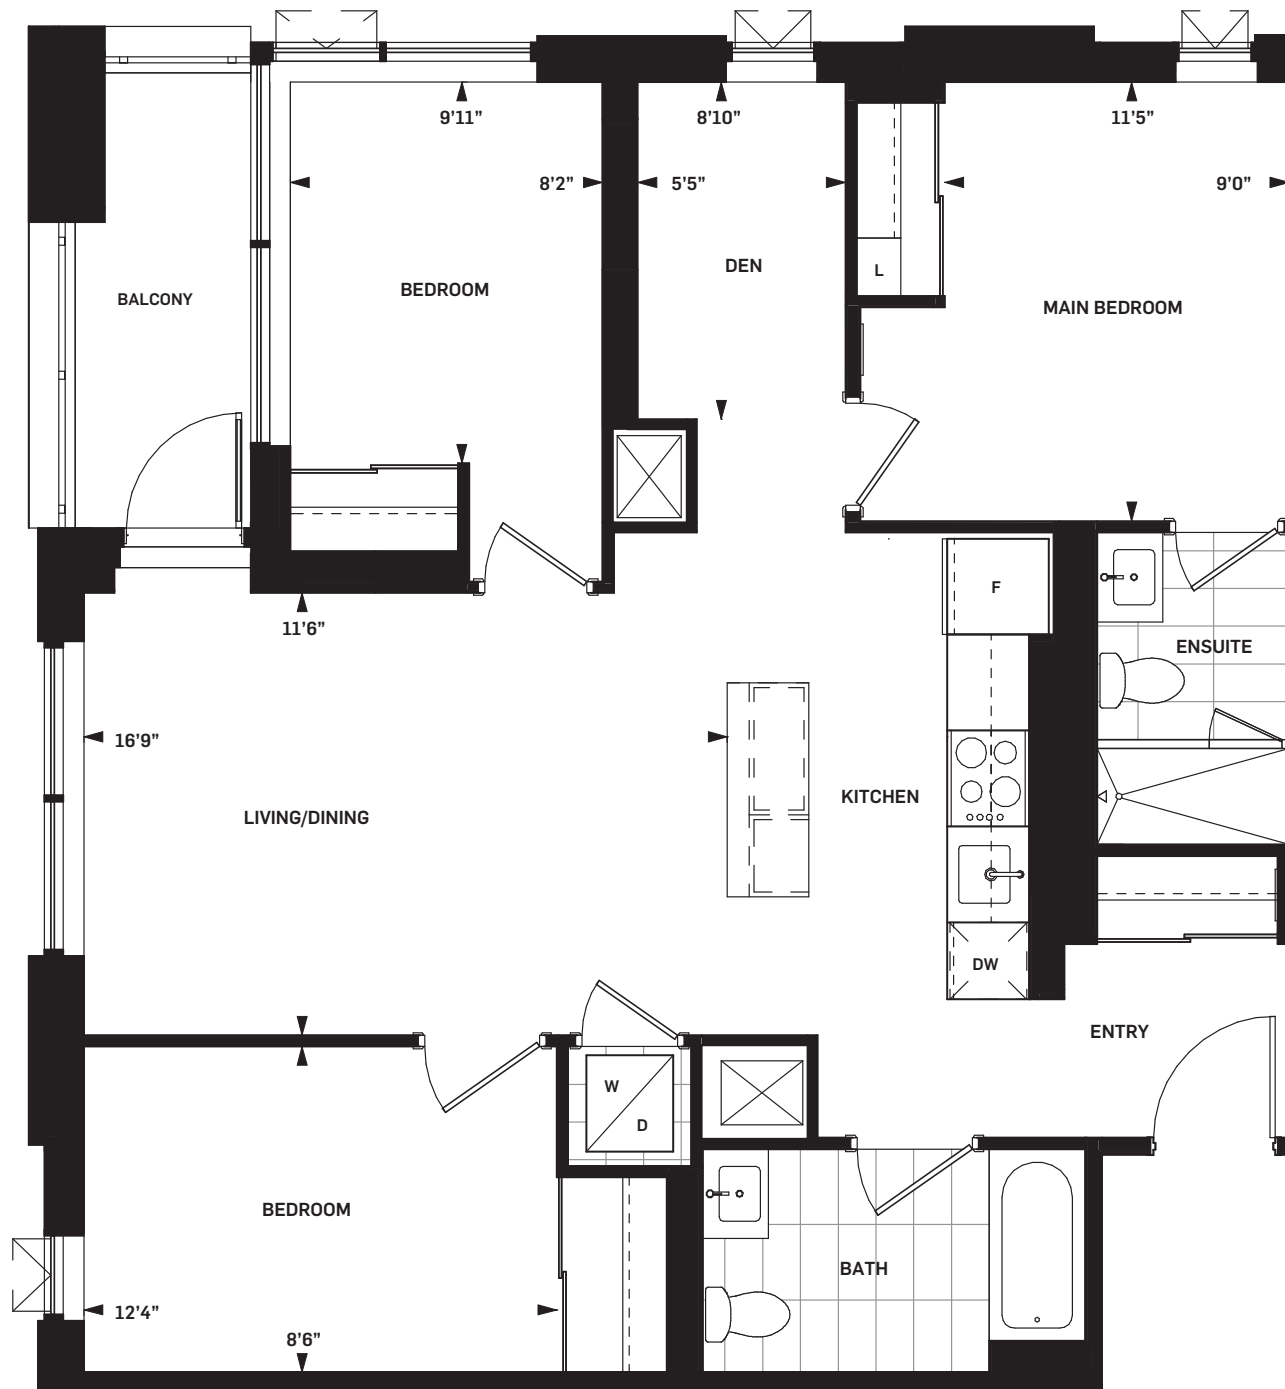

LEVEL 05

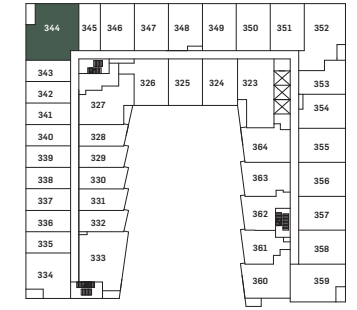

LEVEL 03



LEVEL 04



LEVEL 02



Drawings are not to scale. All areas and stated room dimensions are approximate. Note: Actual usable floor space may vary from the stated floor area. Floor area is measured in accordance with the HCRA directive on floor area calculations. Size and location of windows may vary. The purchaser acknowledges that the actual unit purchased may be a reversed mirror layout of the plan shown. Outdoor area will vary depending on unit location within the building. Illustration is artist's concept. E. & O. E. Please speak with a Sales Representative for details.






DANIELS ON PARLIAMENT


OAK TH-A | 2-STOREY WALKOUT

SUITE AREA 1145 sq.ft.
OUTDOOR AREA 167 sq.ft.
TOTAL AREA 1312 sq.ft.

Daniels
 love where you live™

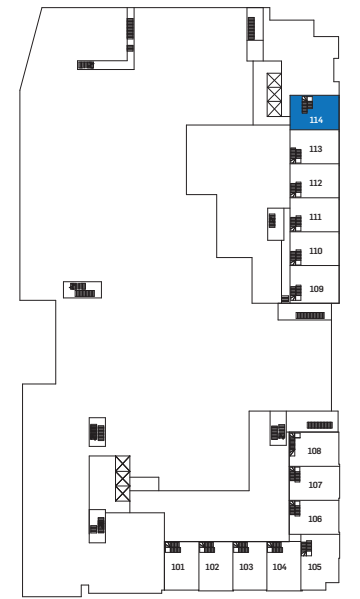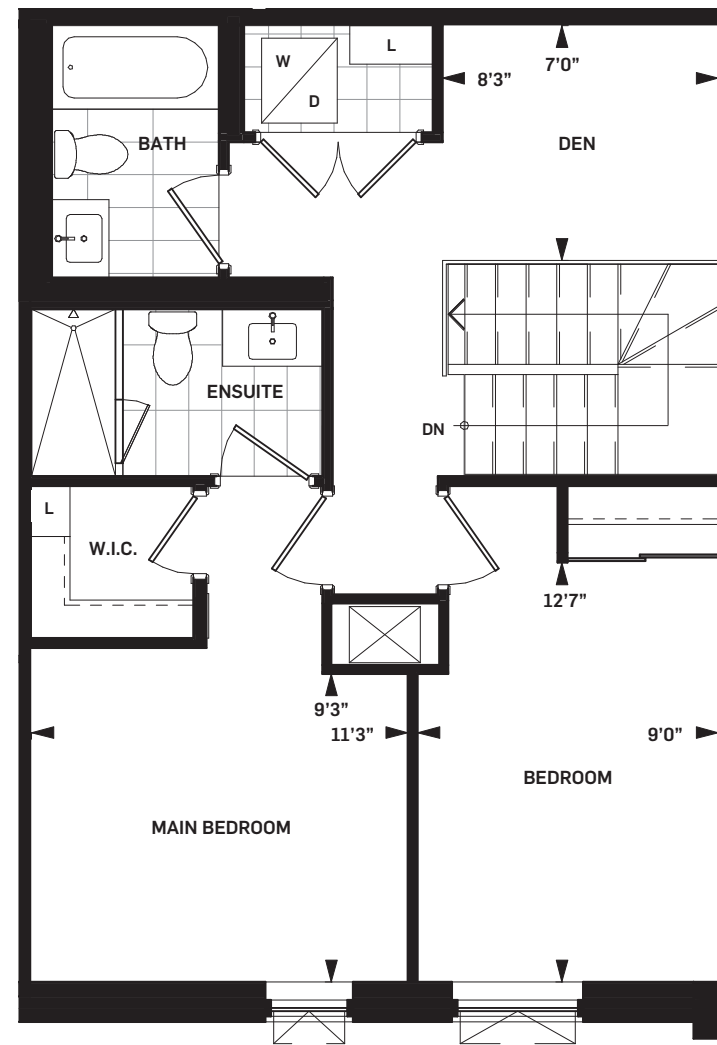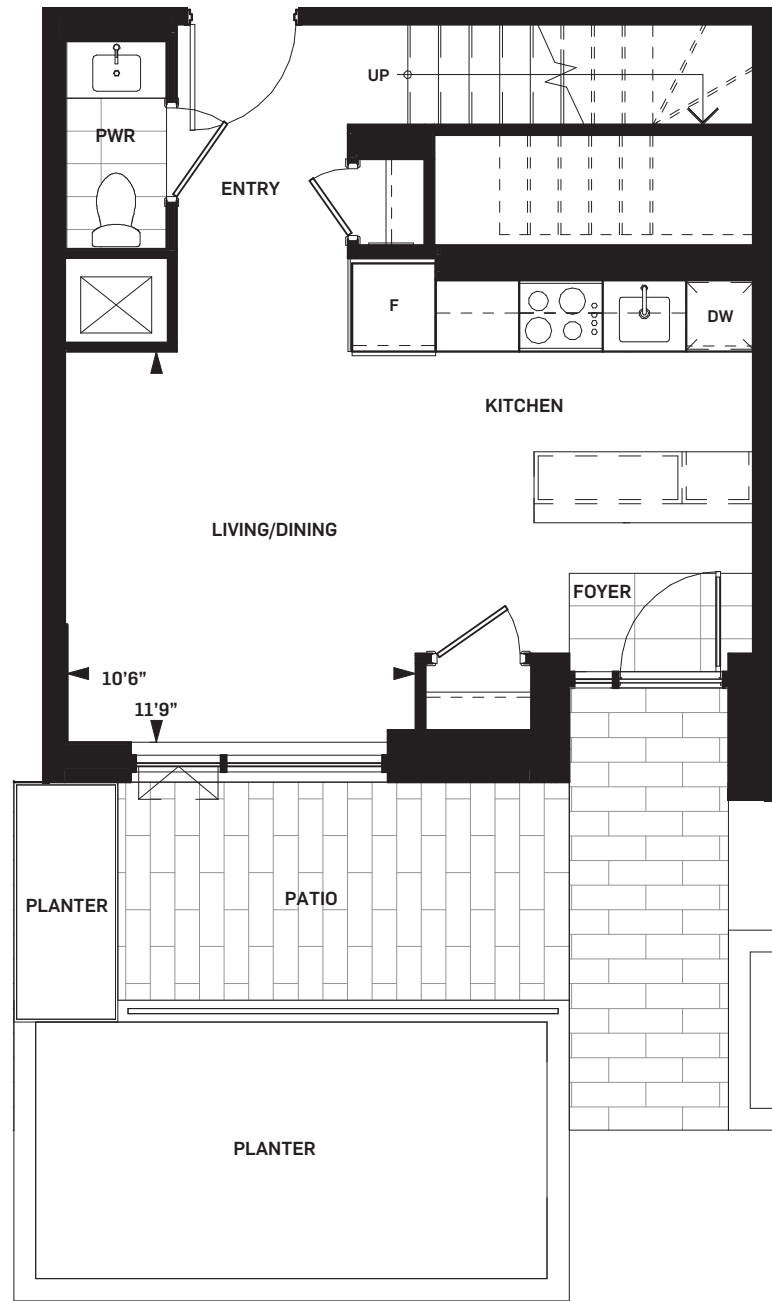

LEVEL MEZZANINE

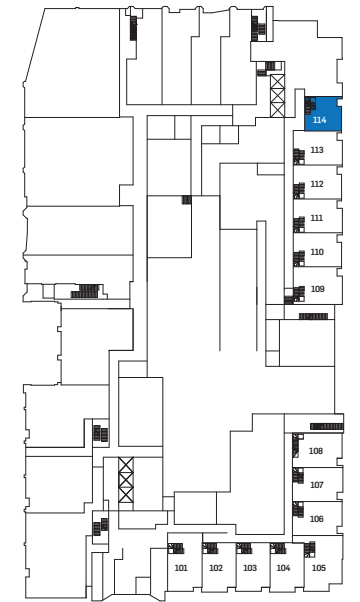

LEVEL 01



Drawings are not to scale. All areas and stated room dimensions are approximate. Note: Actual usable floor space may vary from the stated floor area. Floor area is measured in accordance with the HCRA directive on floor area calculations. Size and location of windows may vary. The purchaser acknowledges that the actual unit purchased may be a reversed mirror layout of the plan shown. Outdoor area will vary depending on unit location within the building. Illustration is artist's concept. E. & O. E. Please speak with a Sales Representative for details.






DANIELS ON PARLIAMENT


HAYDEN TH-B | 2-STOREY WALKOUT

SUITE AREA 1281 sq.ft.
OUTDOOR AREA 167 sq.ft.
TOTAL AREA 1448 sq.ft.

Daniels
 love where you live™

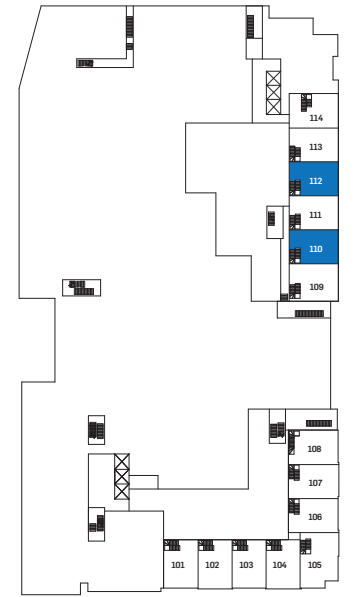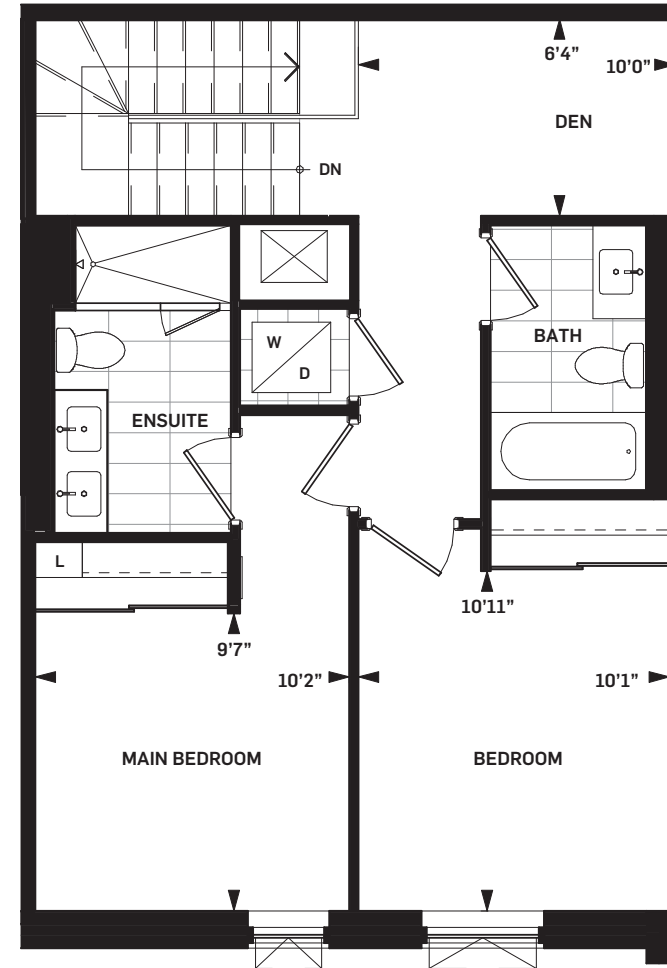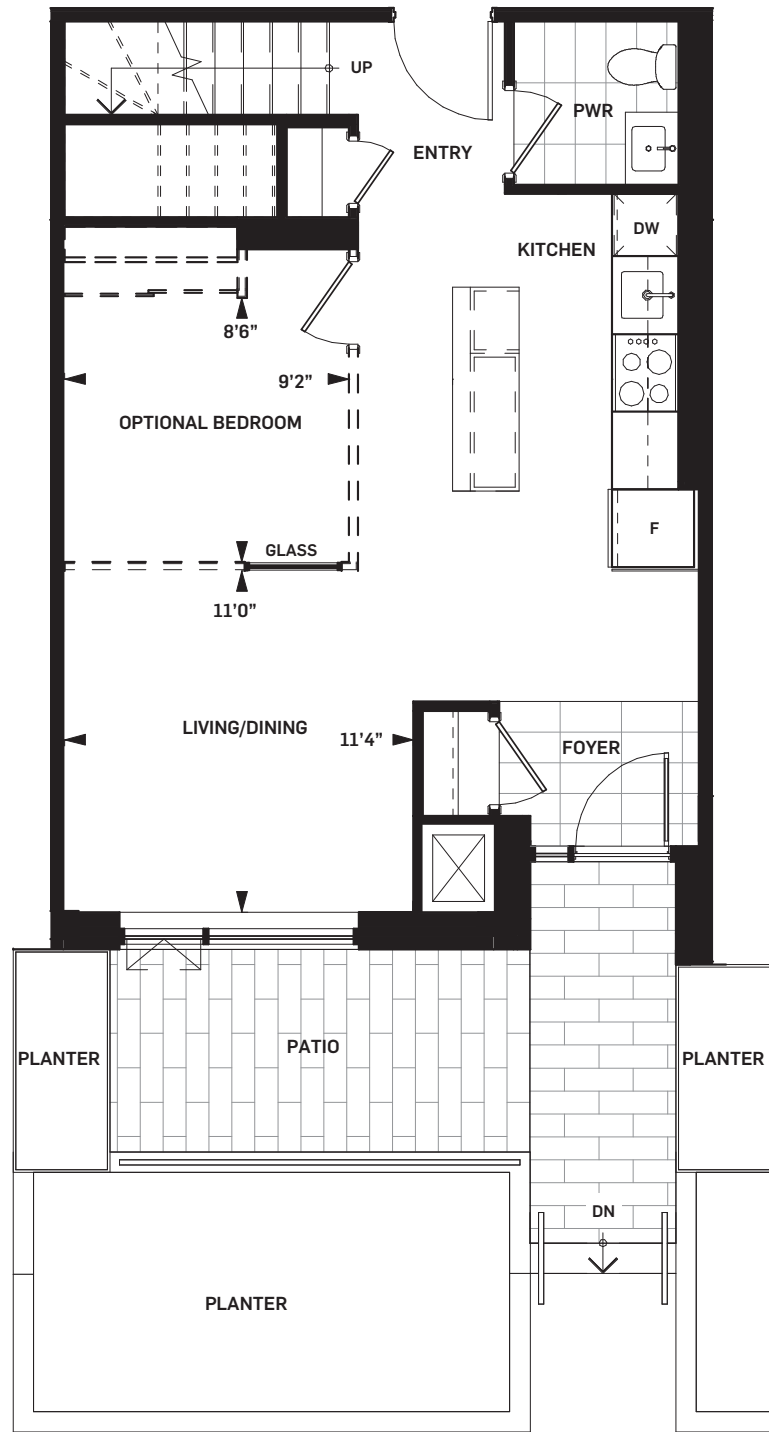

LEVEL MEZZANINE

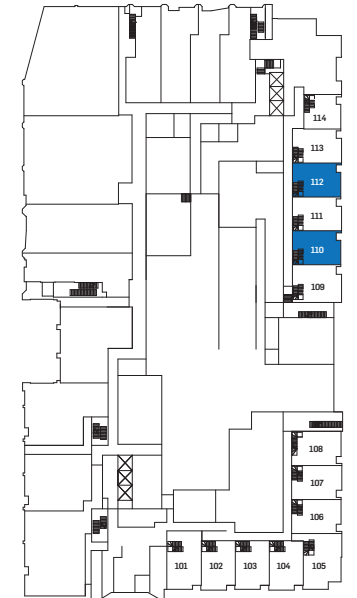

LEVEL 01



Drawings are not to scale. All areas and stated room dimensions are approximate. Note: Actual usable floor space may vary from the stated floor area. Floor area is measured in accordance with the HCRA directive on floor area calculations. Size and location of windows may vary. The purchaser acknowledges that the actual unit purchased may be a reversed mirror layout of the plan shown. Outdoor area will vary depending on unit location within the building. Illustration is artist's concept. E. & O. E. Please speak with a Sales Representative for details.







DANIELS ON PARLIAMENT

LINDON TH-C | 2-STOREY WALKOUT

SUITE AREA 1300 sq.ft.
OUTDOOR AREA 158 sq.ft.
TOTAL AREA 1458 sq.ft.

Daniels
 love where you live™

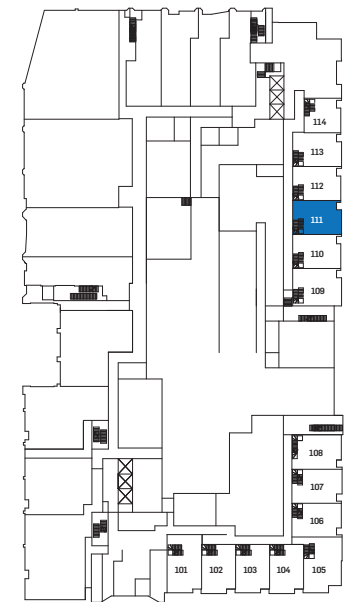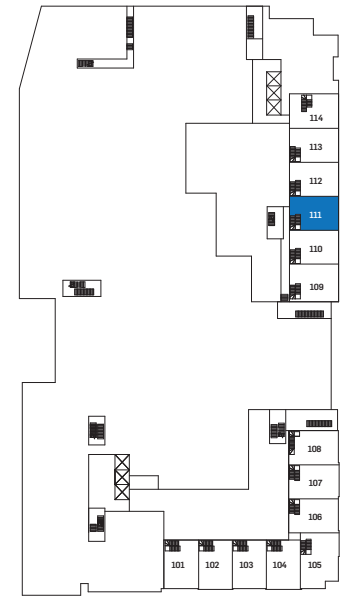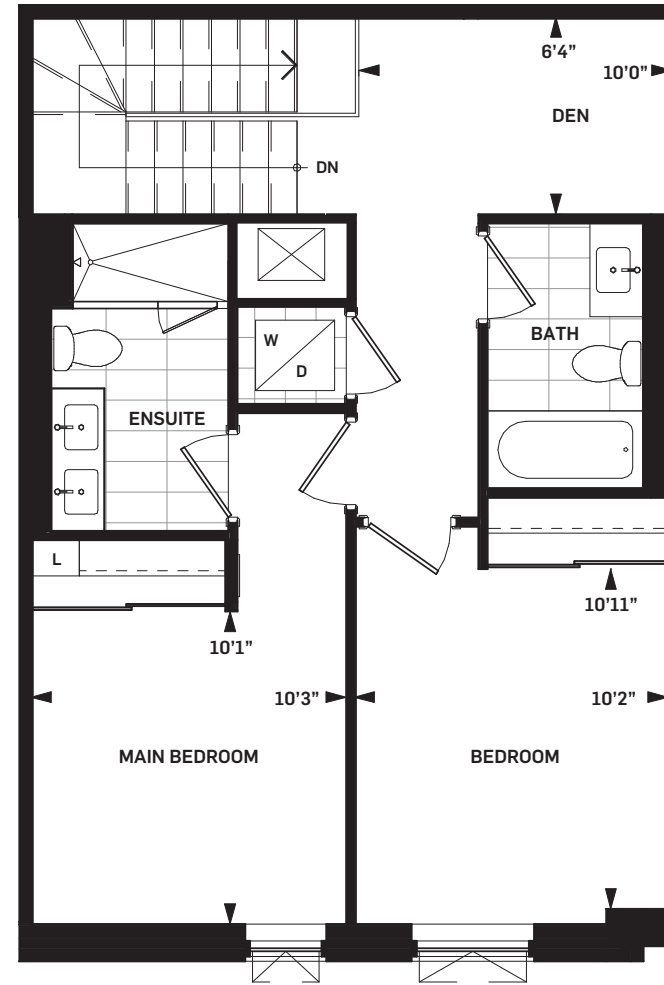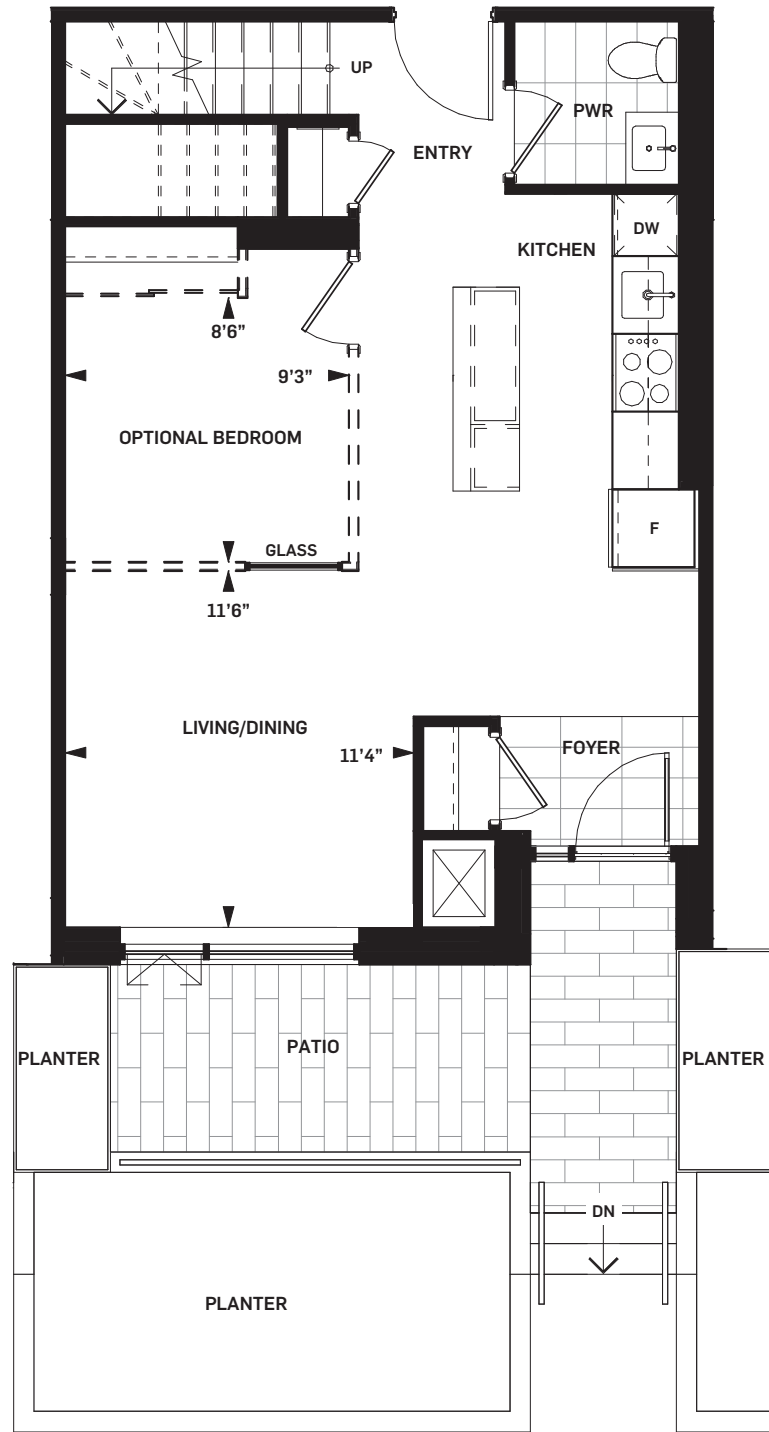

Drawings are not to scale. All areas and stated room dimensions are approximate. Note: Actual usable floor space may vary from the stated floor area. Floor area is measured in accordance with the HCRA directive on floor area calculations. Size and location of windows may vary. The purchaser acknowledges that the actual unit purchased may be a reversed mirror layout of the plan shown. Outdoor area will vary depending on unit location within the building. Illustration is artist's concept. E. & O. E. Please speak with a Sales Representative for details.







DANIELS ON PARLIAMENT

SELBY TH-D | 2-STOREY WALKOUT

SUITE AREA 1300 sq.ft.
OUTDOOR AREA 159 sq.ft.
TOTAL AREA 1459 sq.ft.

Daniels
 love where you live™

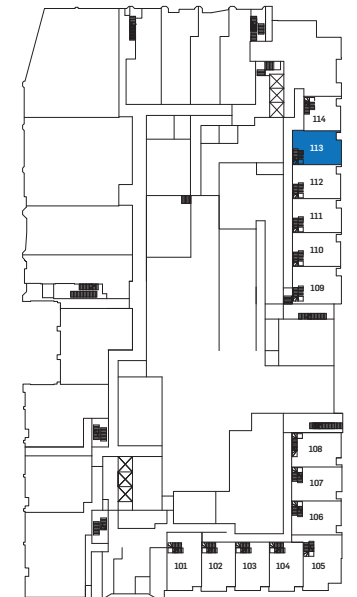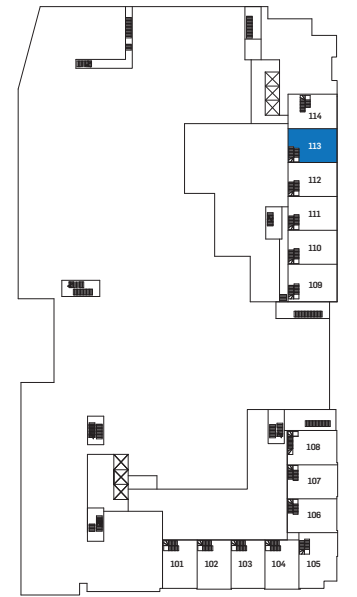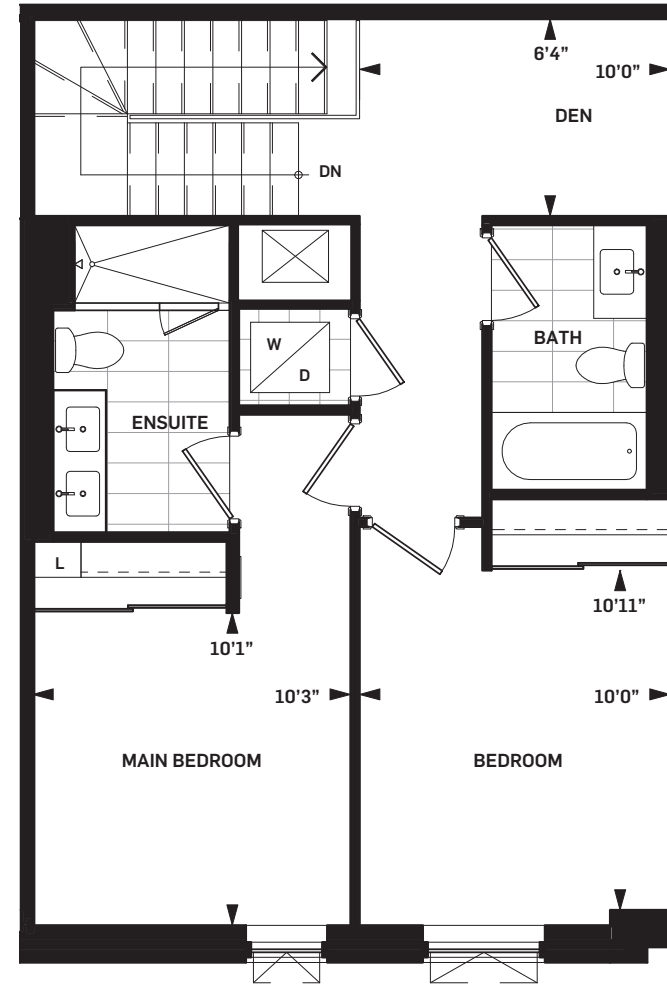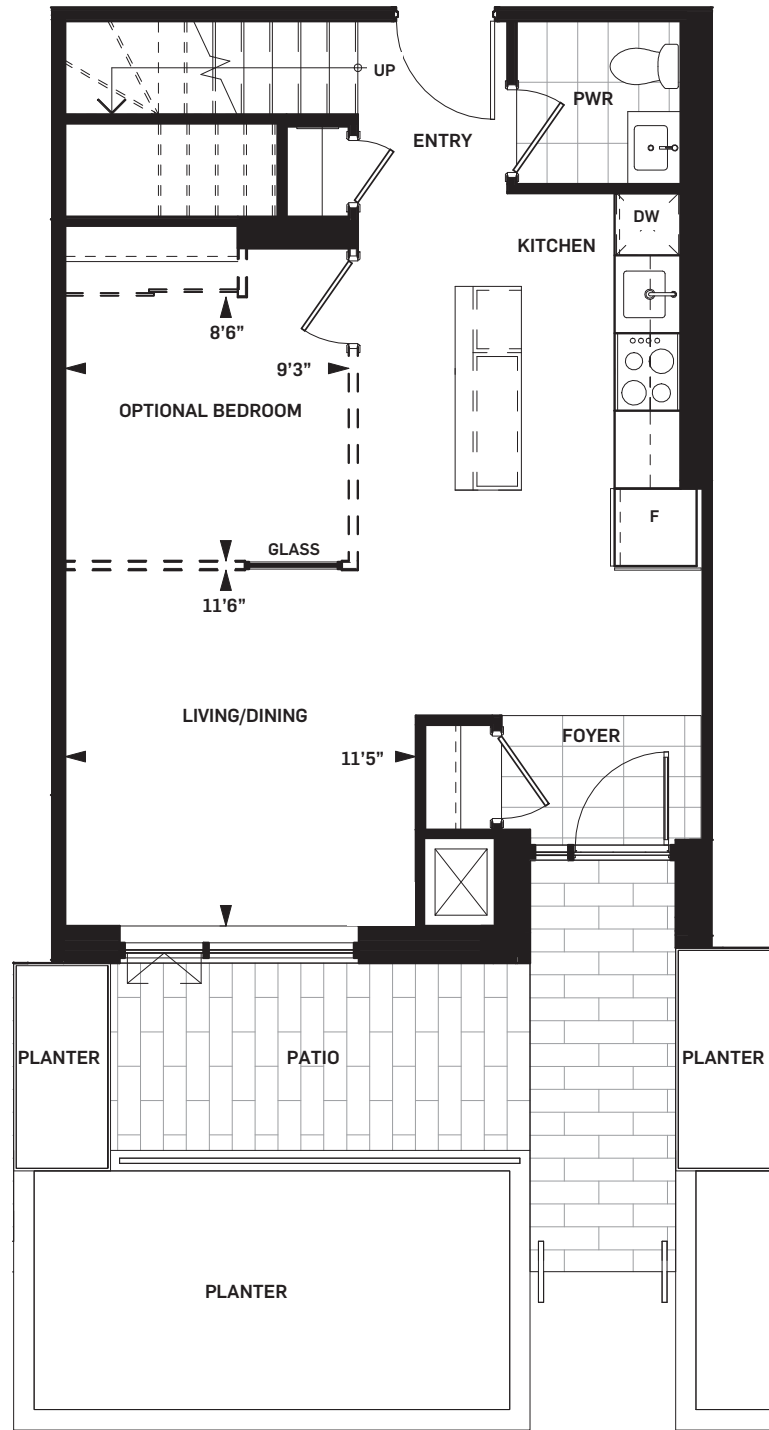

Drawings are not to scale. All areas and stated room dimensions are approximate. Note: Actual usable floor space may vary from the stated floor area. Floor area is measured in accordance with the HCRA directive on floor area calculations. Size and location of windows may vary. The purchaser acknowledges that the actual unit purchased may be a reversed mirror layout of the plan shown. Outdoor area will vary depending on unit location within the building. Illustration is artist's concept. E. & O. E. Please speak with a Sales Representative for details.



DANIELS ON PARLIAMENT

EDGEDALE




TH-L | 2-STORY WALKOUT

SUITE AREA 1455 sq.ft.


OUTDOOR AREA 165 sq.ft.

TOTAL AREA 1620 sq.ft.

Daniels
love where you live™

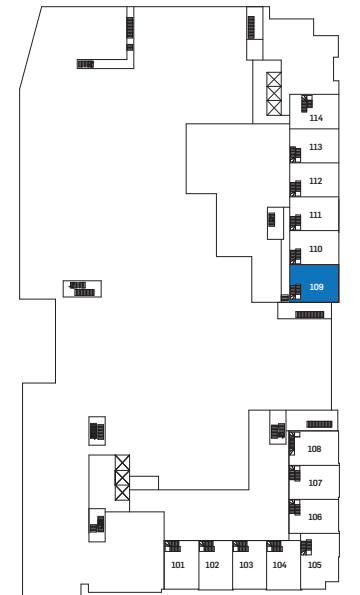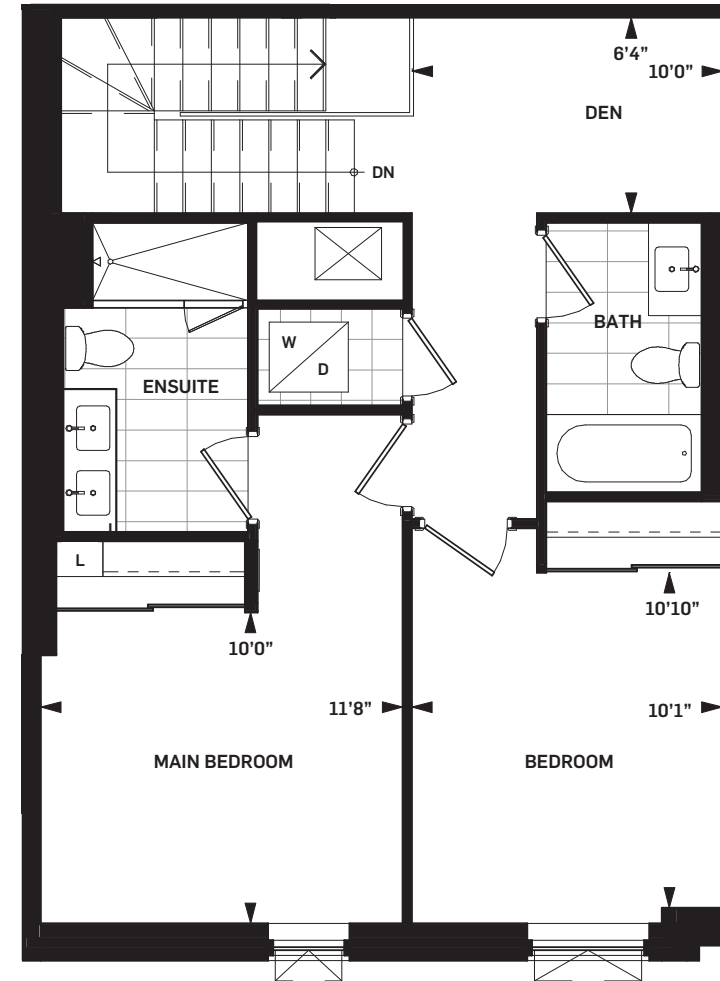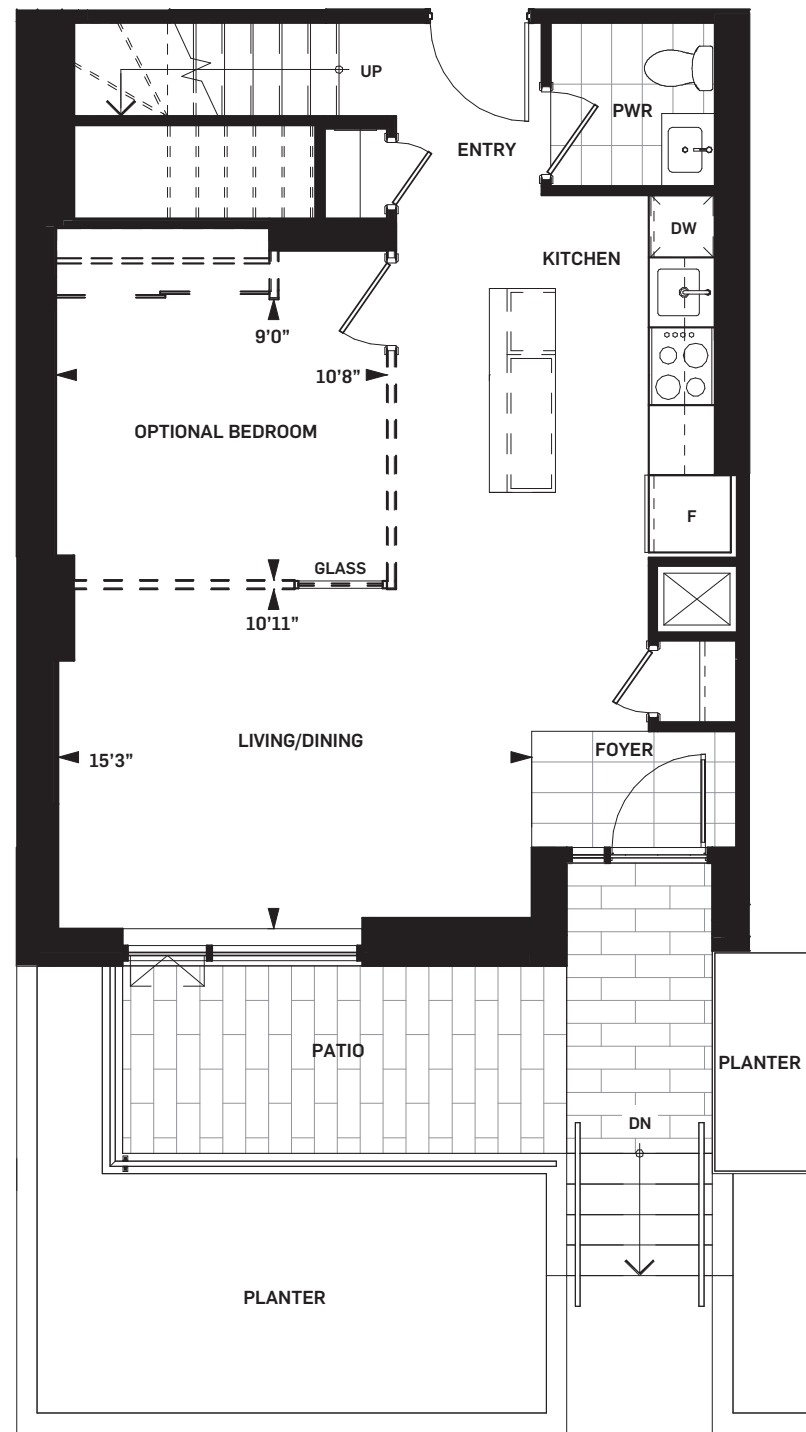

LEVEL MEZZANINE

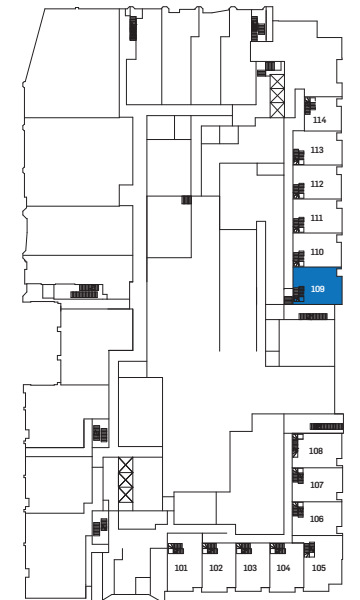

LEVEL 01



Drawings are not to scale. All areas and stated room dimensions are approximate. Note: Actual usable floor space may vary from the stated floor area. Floor area is measured in accordance with the HCRA directive on floor area calculations. Size and location of windows may vary. The purchaser acknowledges that the actual unit purchased may be a reversed mirror layout of the plan shown. Outdoor area will vary depending on unit location within the building. Illustration is artist's concept. E. & O. E. Please speak with a Sales Representative for details.





DANIELS ON PARLIAMENT

FRONT
2B-UU ADP | 2 BEDROOM

SUITE AREA 928 sq.ft.
OUTDOOR AREA 88 - 91 sq.ft.
TOTAL AREA 1016 - 1019 sq.ft.

Daniels
love where you live™

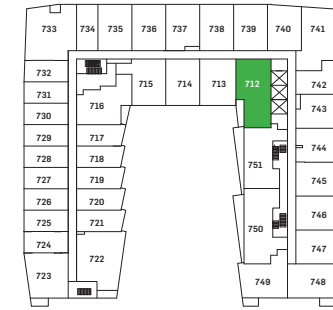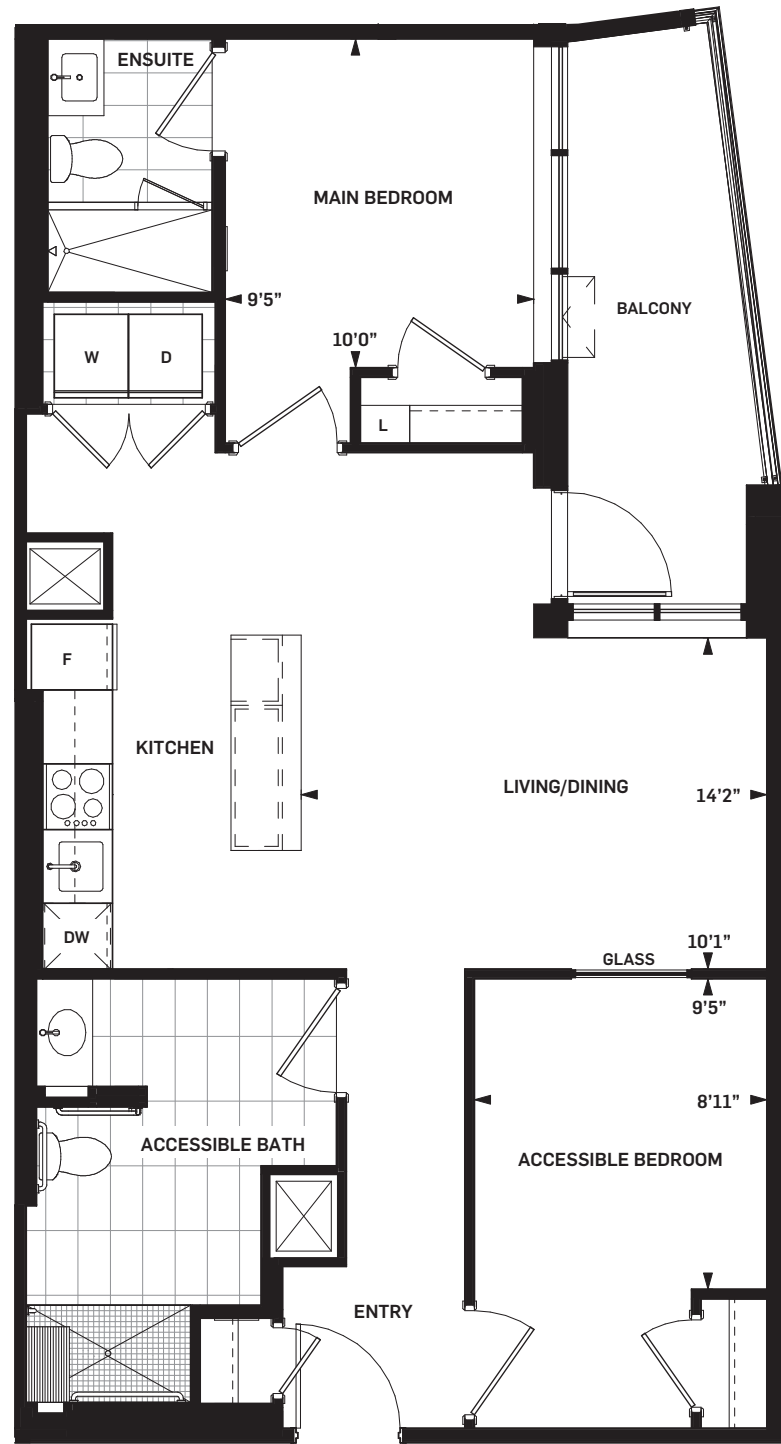

LEVEL 07



LEVEL 05



LEVEL 06



LEVEL 04



LEVEL 03



Drawings are not to scale. All areas and stated room dimensions are approximate. Note: Actual usable floor space may vary from the stated floor area. Floor area is measured in accordance with the HCRA directive on floor area calculations. Size and location of windows may vary. The purchaser acknowledges that the actual unit purchased may be a reversed mirror layout of the plan shown. Outdoor area will vary depending on unit location within the building. Illustration is artist's concept. E. & O. E. Please speak with a Sales Representative for details.

**ACCESSIBILITY
DESIGNED**





DANIELS ON PARLIAMENT

CHERRY 3B-K SIDE BY SIDE (ADP) 3 BEDROOM


SUITE AREA 1039 sq.ft.
OUTDOOR AREA 25 sq.ft.
TOTAL AREA 1064 sq.ft.

Daniels
love where you live™

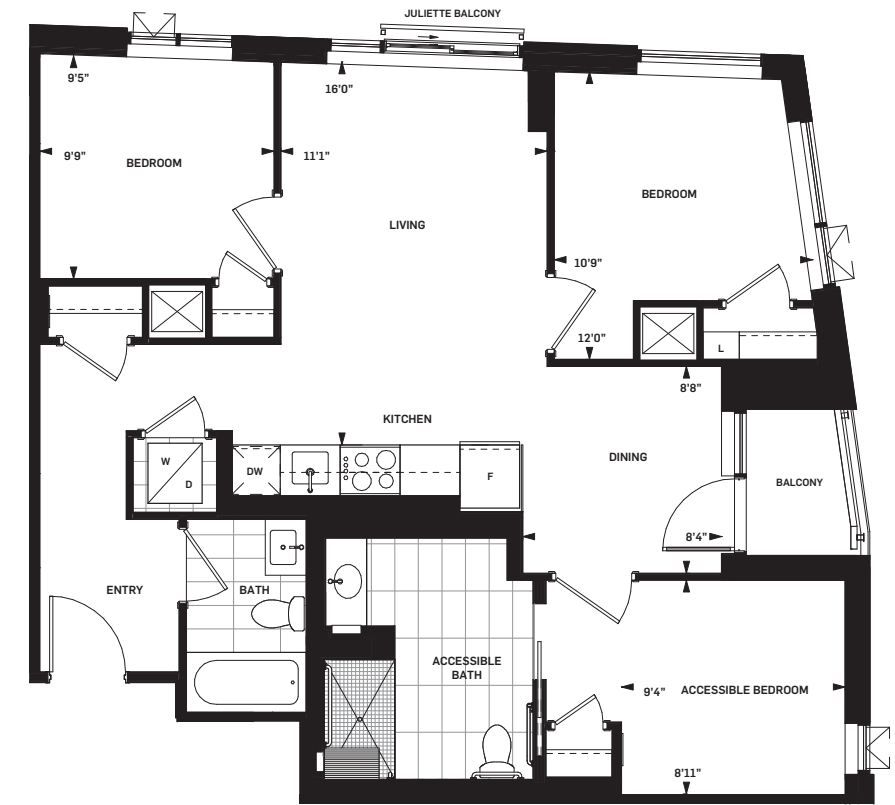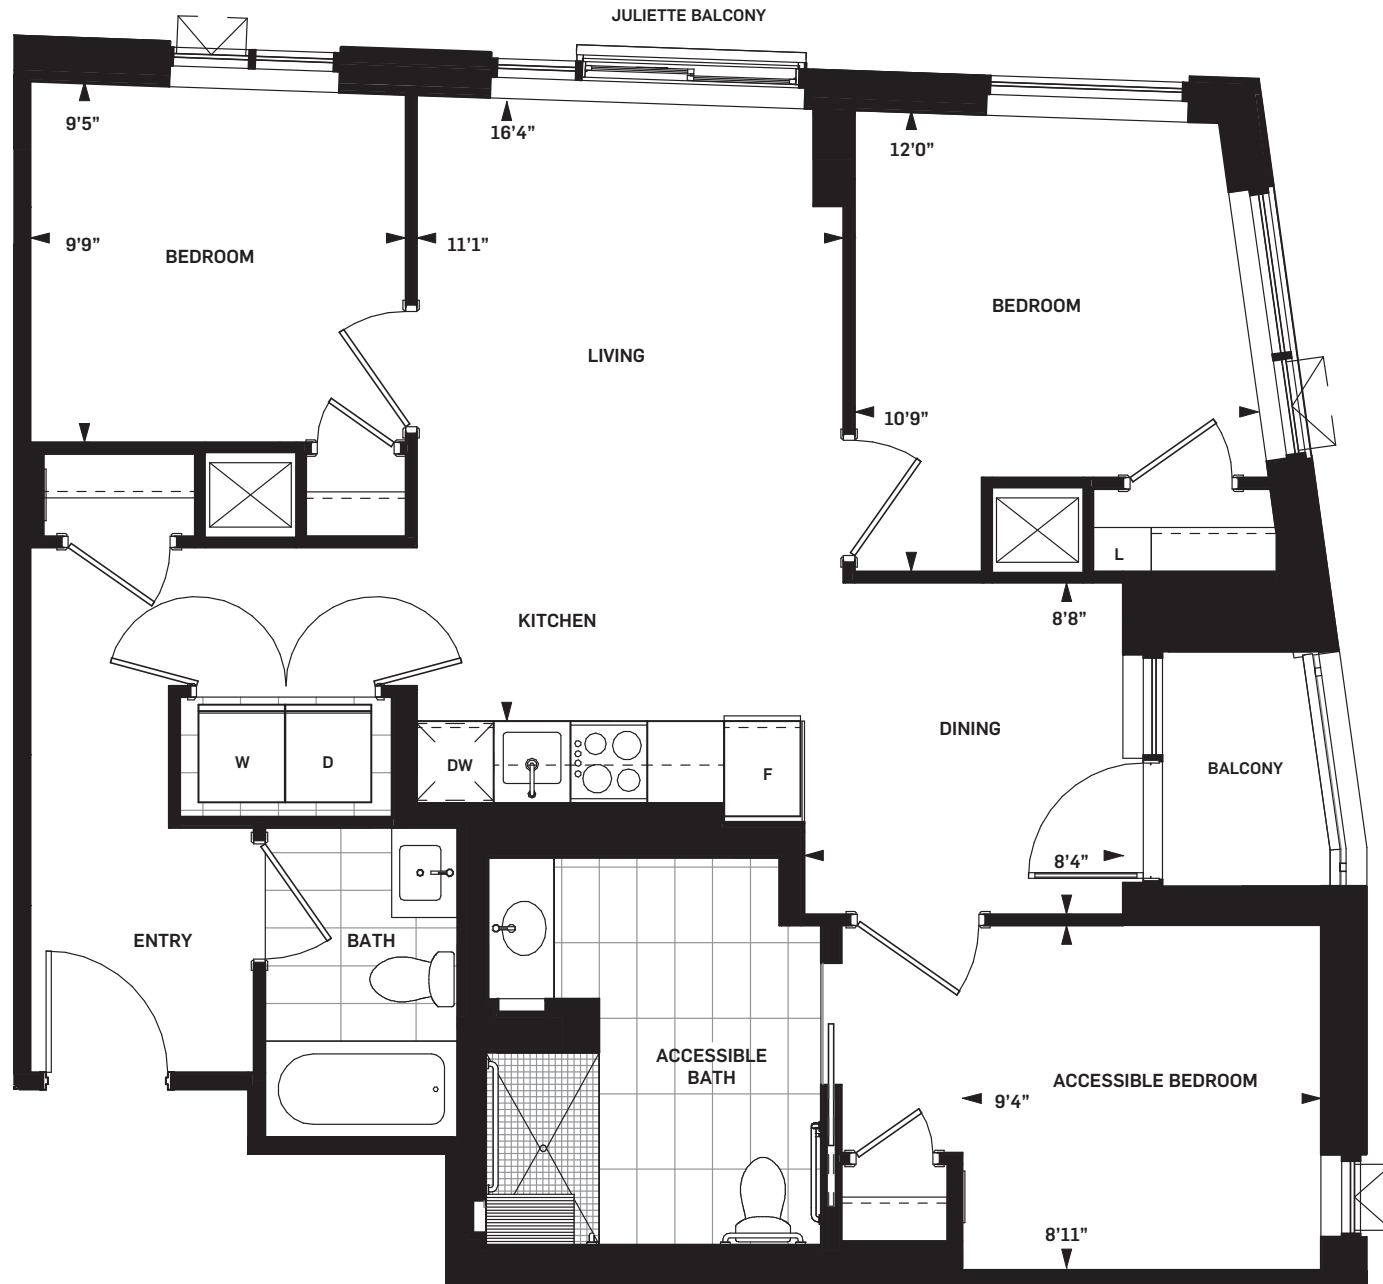

3B-K STACKED ALTERNATIVE (ADP)

Speak to a Sales Representative
for full details

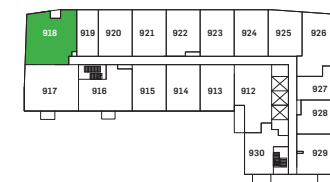

LEVEL 09 & 10



LEVEL 08



Drawings are not to scale. All areas and stated room dimensions are approximate. Note: Actual usable floor space may vary from the stated floor area. Floor area is measured in accordance with the HCRA directive on floor area calculations. Size and location of windows may vary. The purchaser acknowledges that the actual unit purchased may be a reversed mirror layout of the plan shown. Outdoor area will vary depending on unit location within the building. Illustration is artist's concept. E. & O. E. Please speak with a Sales Representative for details.

