

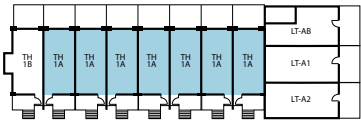


TH1A

946 SQ. FT. (PATIO 238 SQ. FT.) | 2 BEDROOM

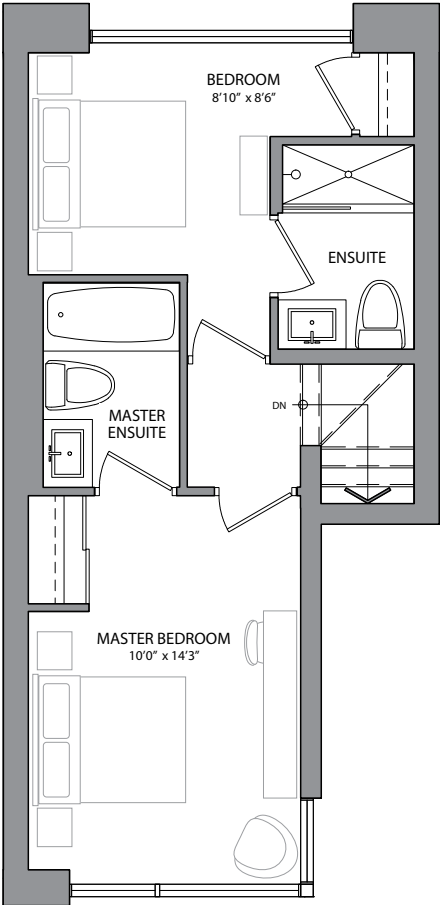

HIGHLIGHT
MISSISSAUGA

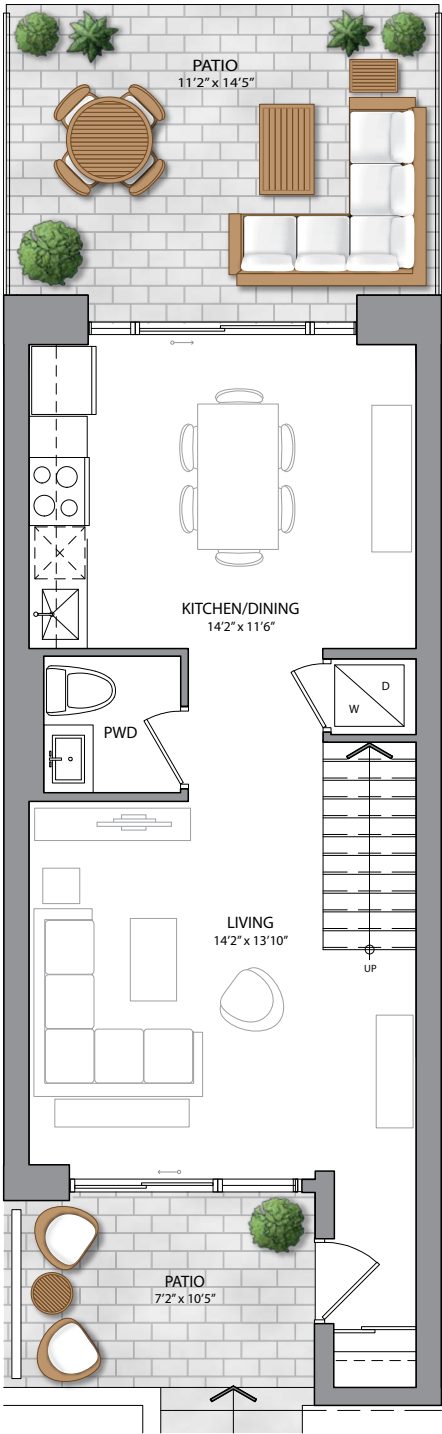

 **GROUND FLOOR**

HDC
DEVELOPMENT CORPORATION




Materials, specifications & floor plans are subject to change without notice. All renderings are artist's conceptions. E. & O.E. Not to scale.

TH1B

1,011 SQ. FT. (PATIO XX SQ. FT.) | 2 BEDROOM



HIGHLIGHT
MISSISSAUGA

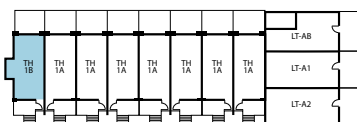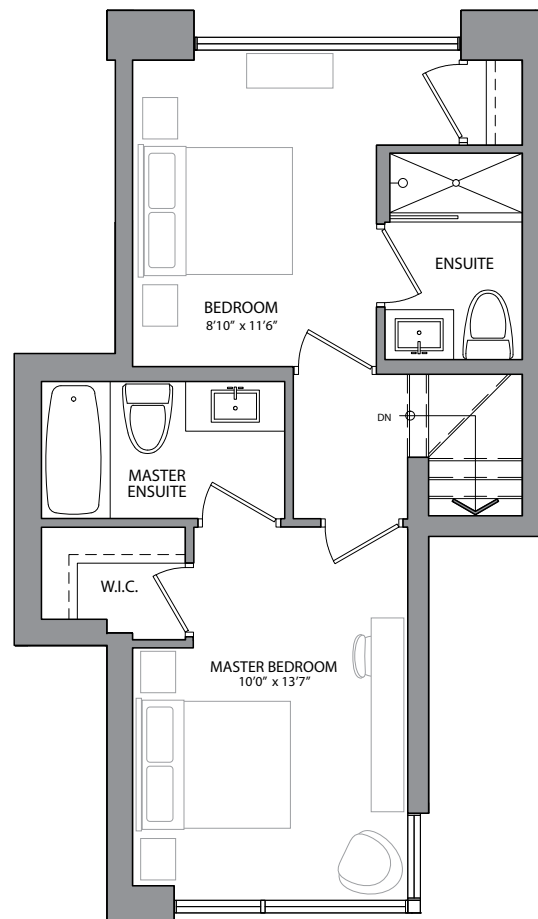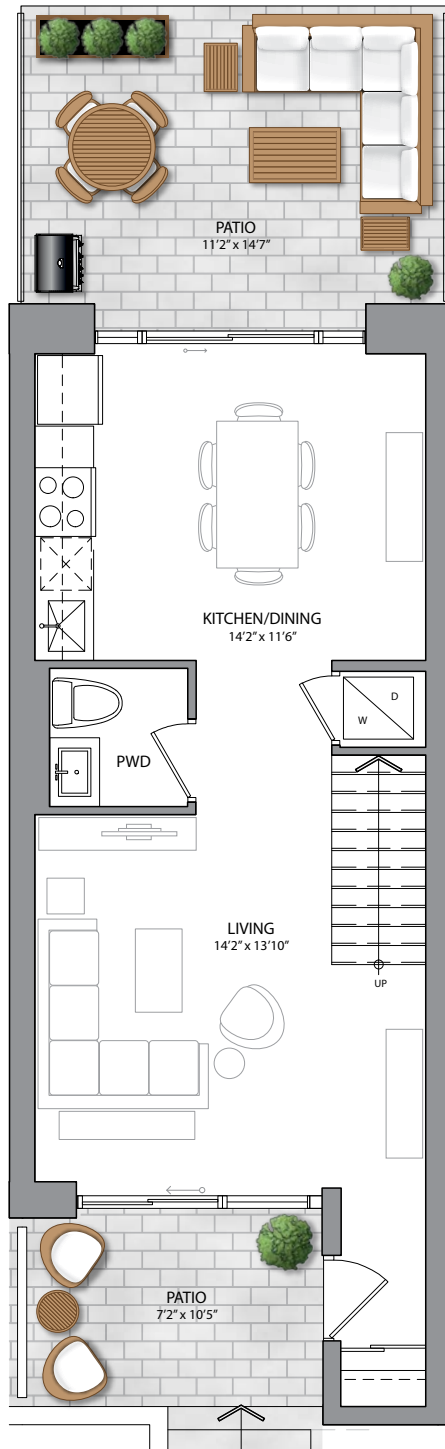

 GROUND FLOOR

HDC
DEVELOPMENT CORPORATION




Materials, specifications & floor plans are subject to change without notice. All renderings are artist's conceptions. E. & O.E. Not to scale.

TH2A

1,236 SQ. FT. (PATIO 380 SQ. FT.) | 2 BEDROOM



HIGHLIGHT
MISSISSAUGA

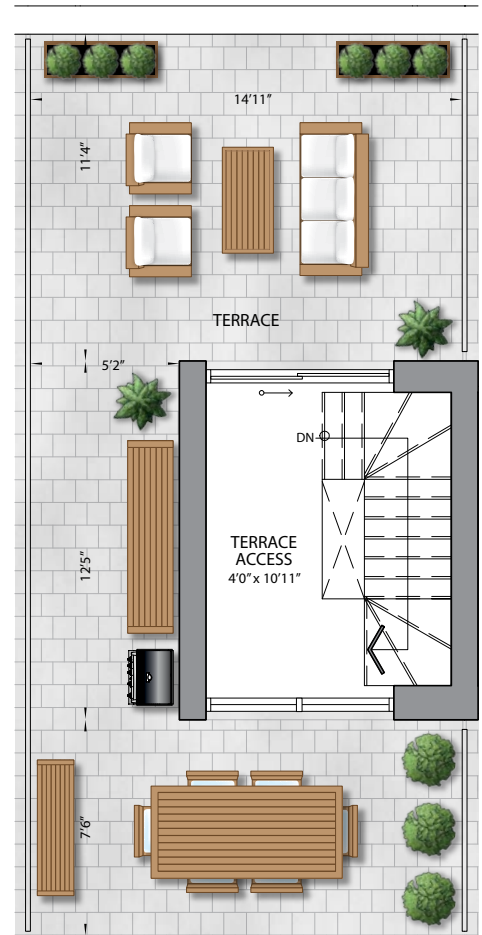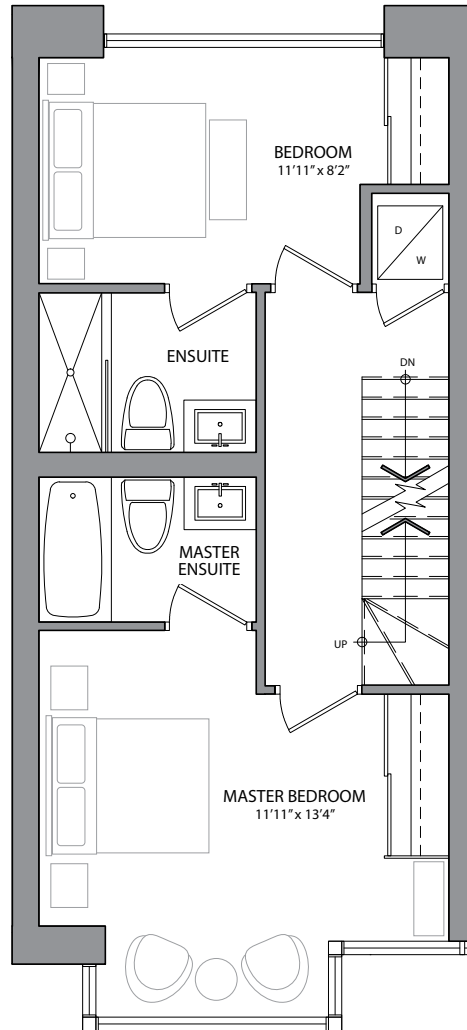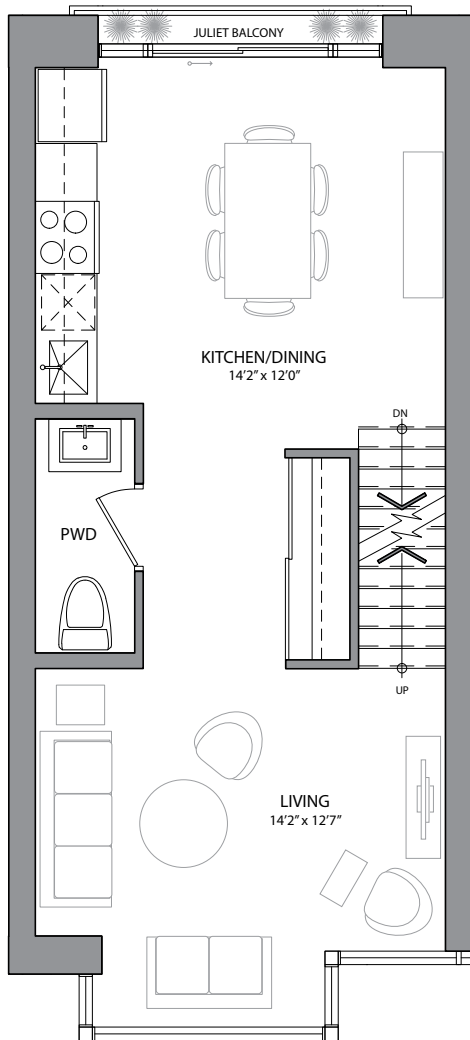




Materials, specifications & floor plans are subject to change without notice. All renderings are artist's conceptions. E. & O.E. Not to scale.

TH2A

1,176 SQ. FT. (PATIO 380 SQ. FT.) | 2 BEDROOM



HIGHLIGHT
MISSISSAUGA

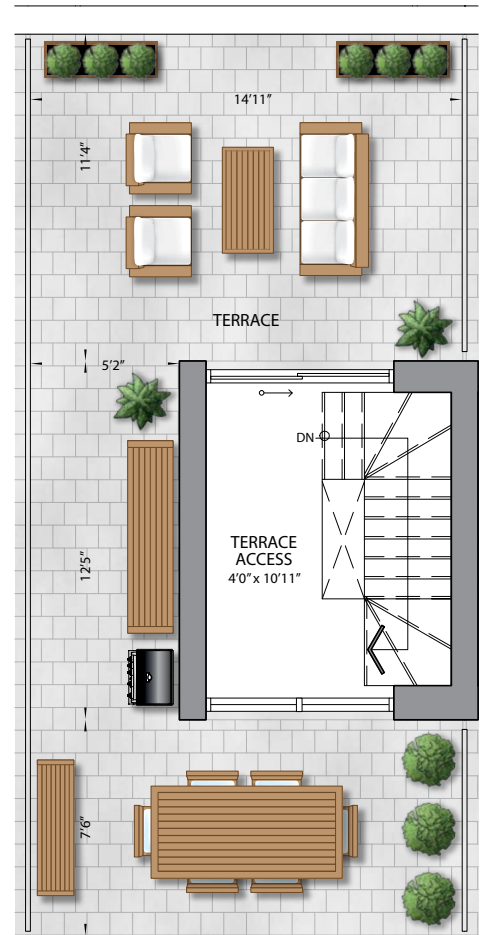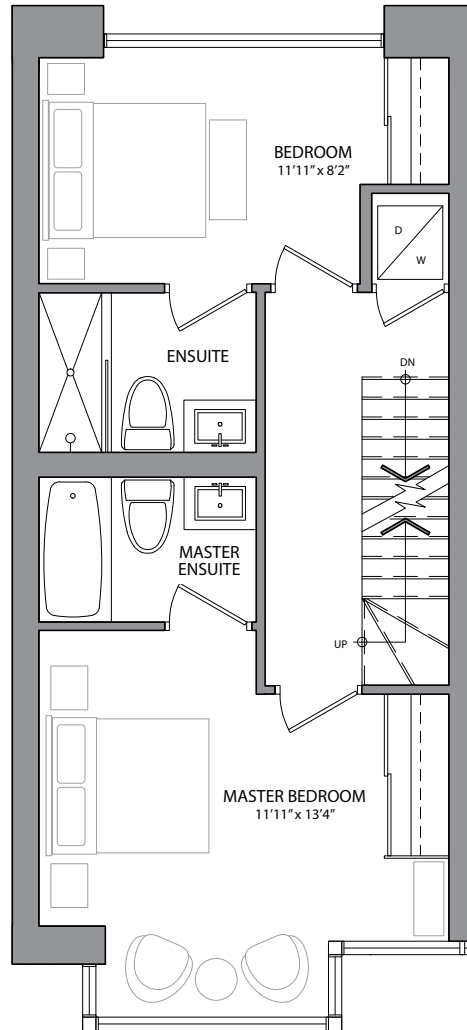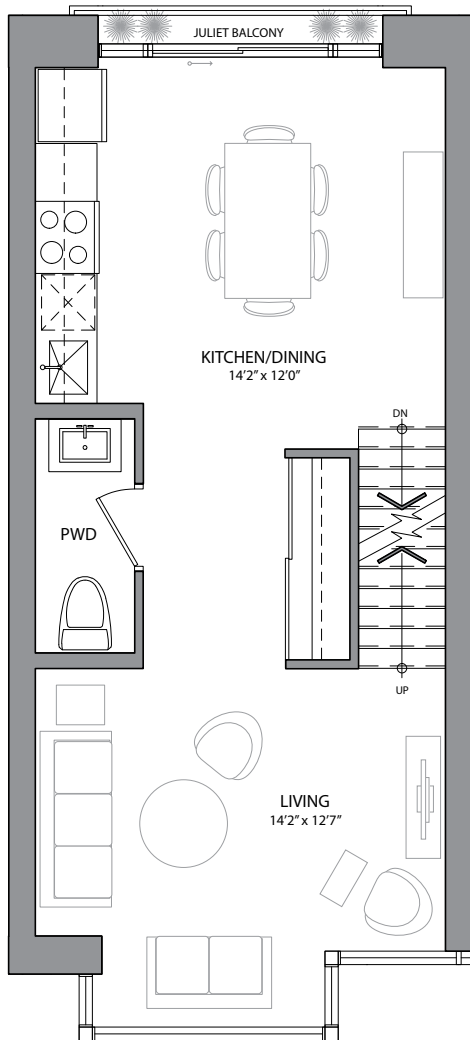


Materials, specifications & floor plans are subject to change without notice. All renderings are artist's conceptions. E. & O.E. Not to scale.

TH2B


1,239 SQ. FT. (PATIO 429 SQ. FT.) | 2 BEDROOM + DEN



HIGHLIGHT
MISSISSAUGA

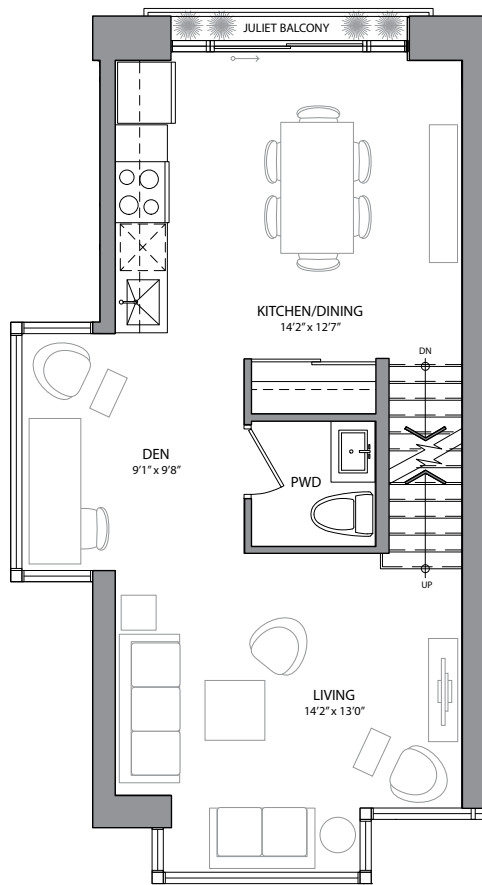

FIRST FLOOR

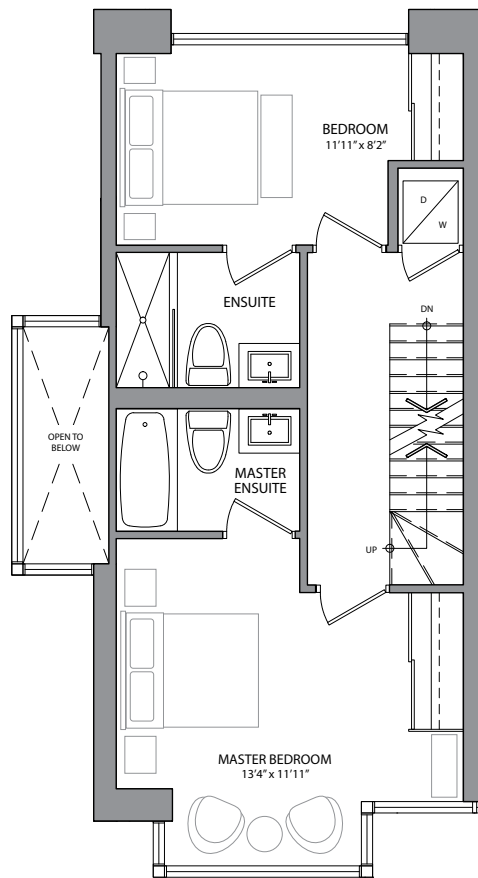

SECOND FLOOR



THIRD FLOOR



FLOORS 2 & 3

Materials, specifications & floor plans are subject to change without notice. All renderings are artist's conceptions. E. & O.E. Not to scale.

