


- # BUILDING #
- A ELEVATION STYLE
- # LEGAL UNIT #

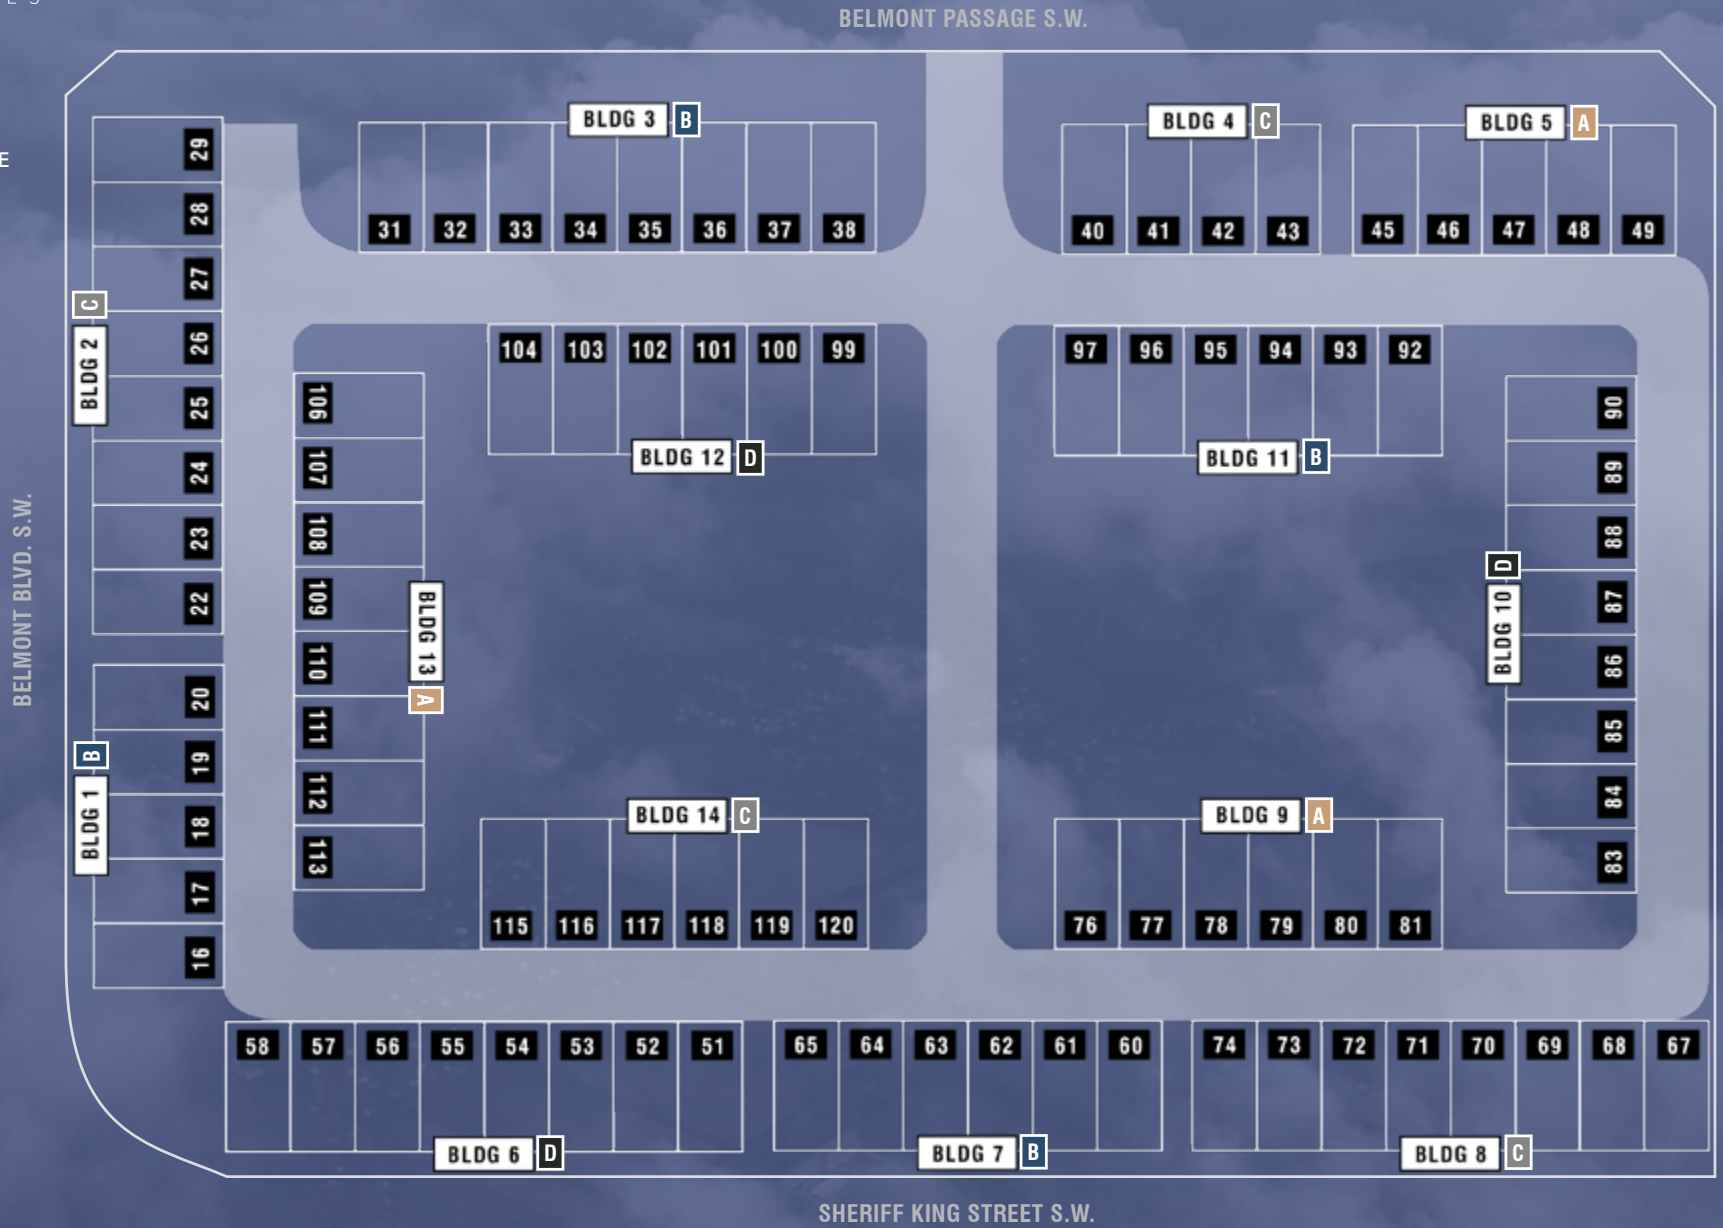



ELEVATION **A**



ELEVATION **B**



ELEVATION **C**



ELEVATION **D**