



VILLA LOTUS
 AREA: 213 MT²


Residencial Hispaniola

Residencial Hispaniola

VILLA LOTUS		Floor plan
Project number		
Date		
Drawn by		
Checked by		Scale

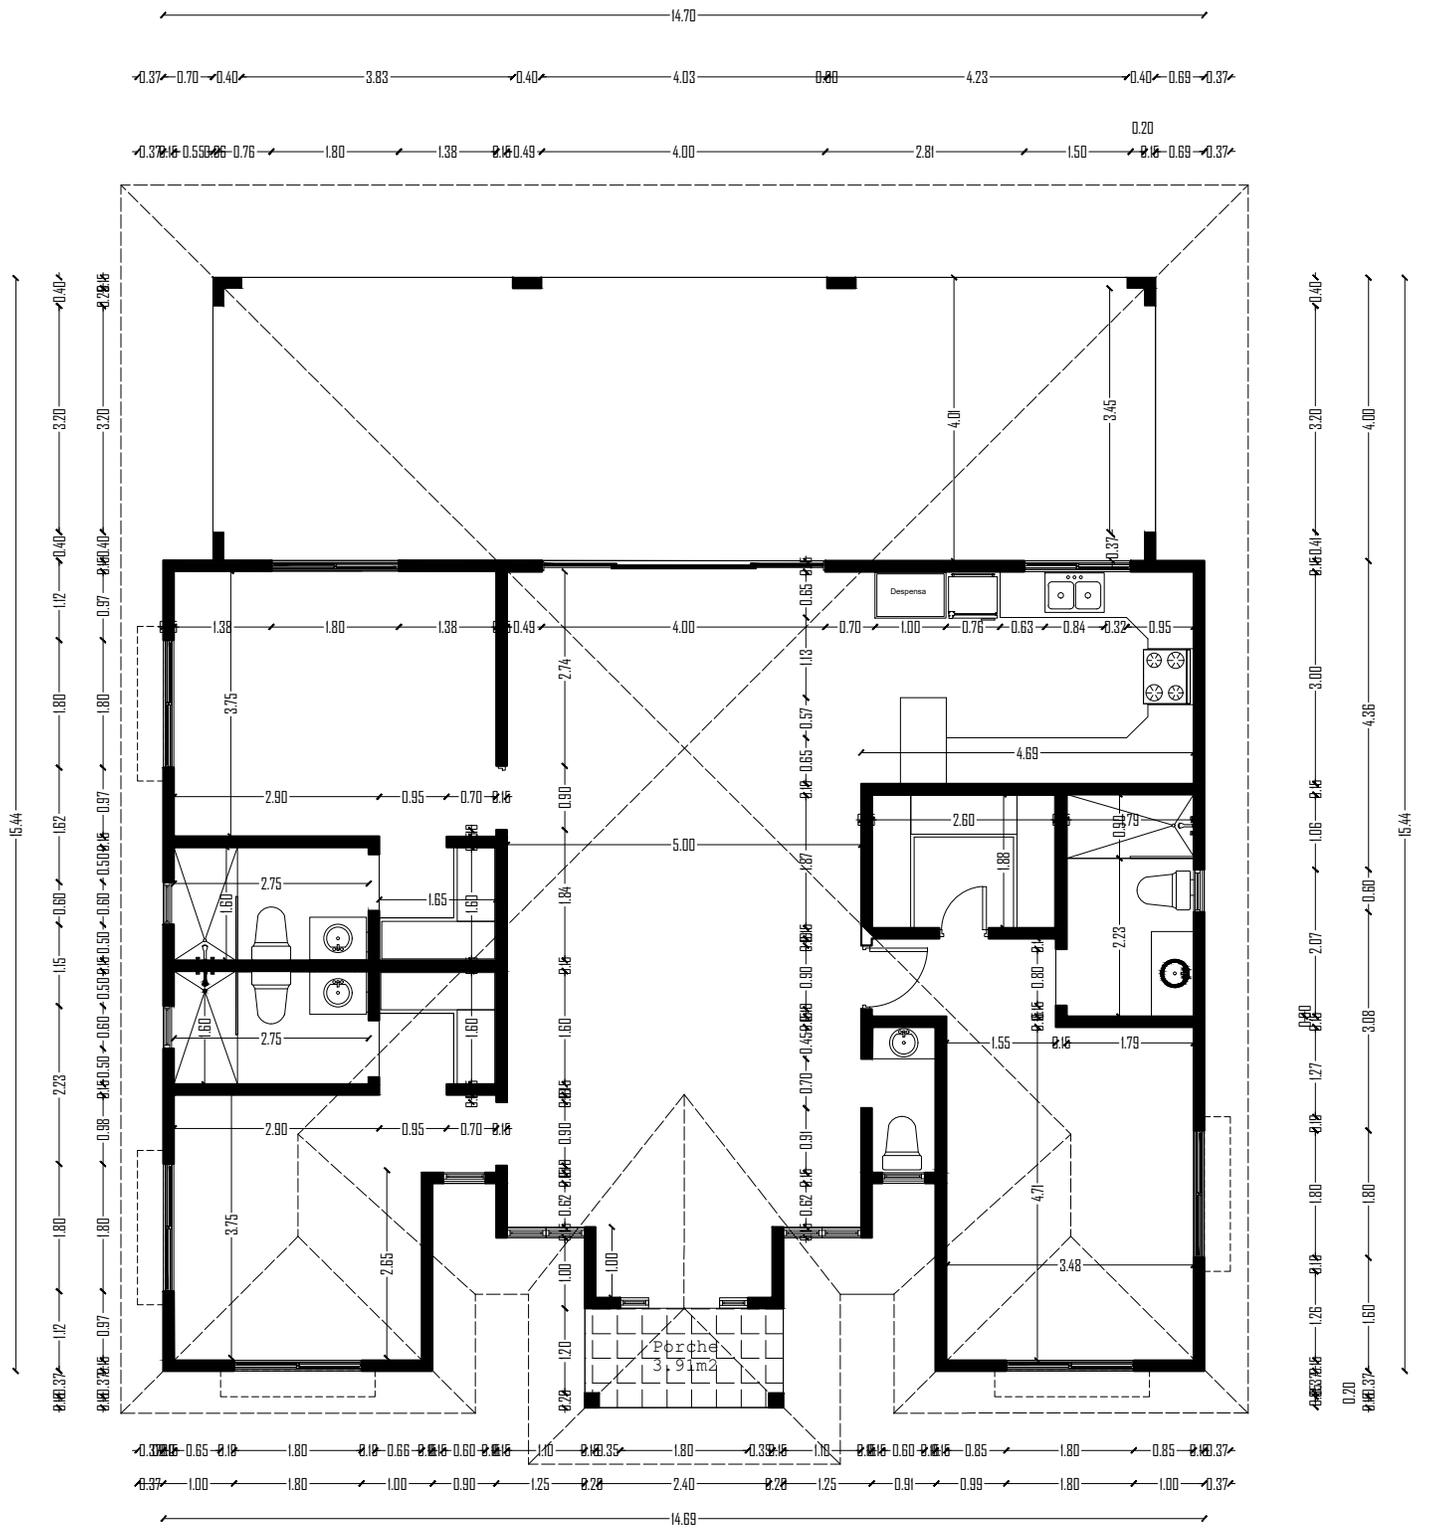

VILLA LOTUS
 AREA: 213 MTS2




Residencial Hispaniola

VILLA LOTUS

Sized plan

Project number	
Date	
Drawn by	
Checked by	Scale

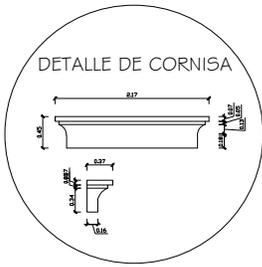

Villa Lotus



◇ FRONT ELEVATION
ESC. 1:100



◇ BACK ELEVATION
ESC. 1:100



Residencial
Hispaniola

VILLA LOTUS

Views

Project number


Date

Drawn by


Checked by

Scale

Villa Lotus

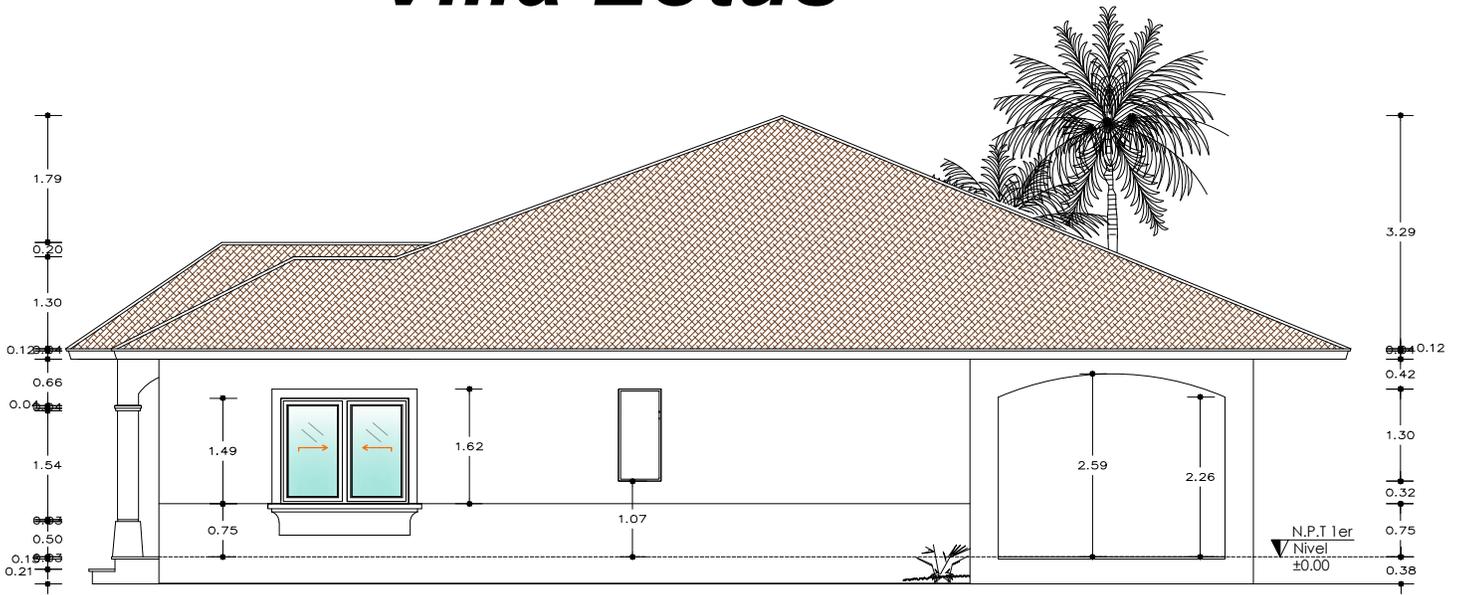

◇ RIGHT ELEVATION
ESC. 1:100

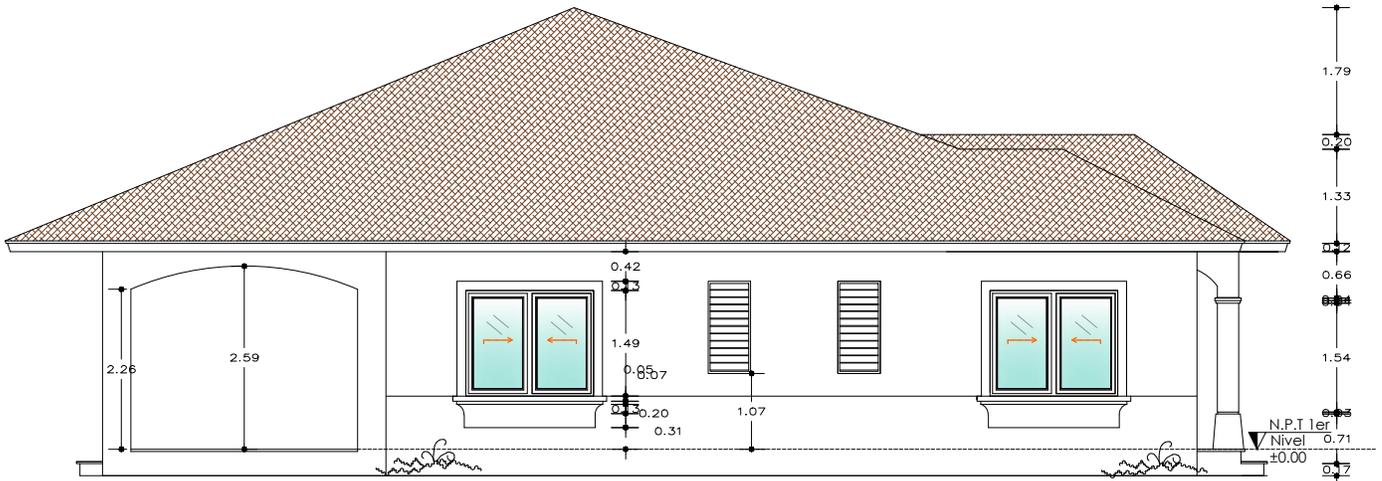

◇ LEFT ELEVATION
ESC. 1:100

Residencial
Hispaniola

Residencial
Hispaniola

VILLA LOTUS

Views

Project number

Date

Drawn by

Checked by

Scale