







Villa Colibrí

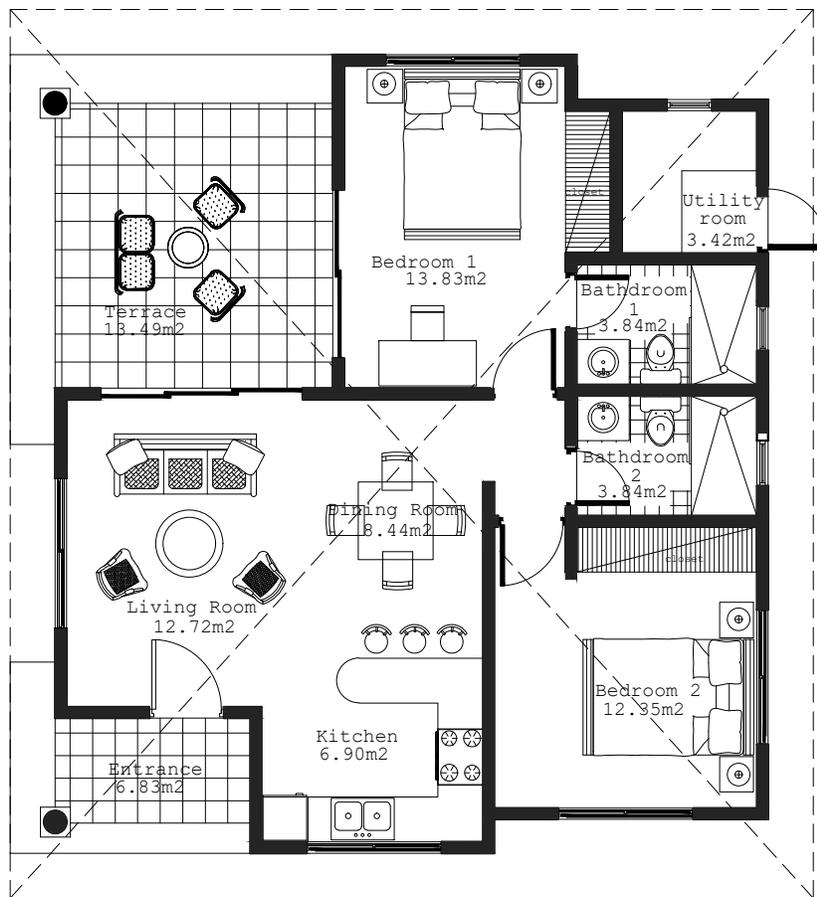

 VILLA COLIBRI
AREA: 94.51 MTS²

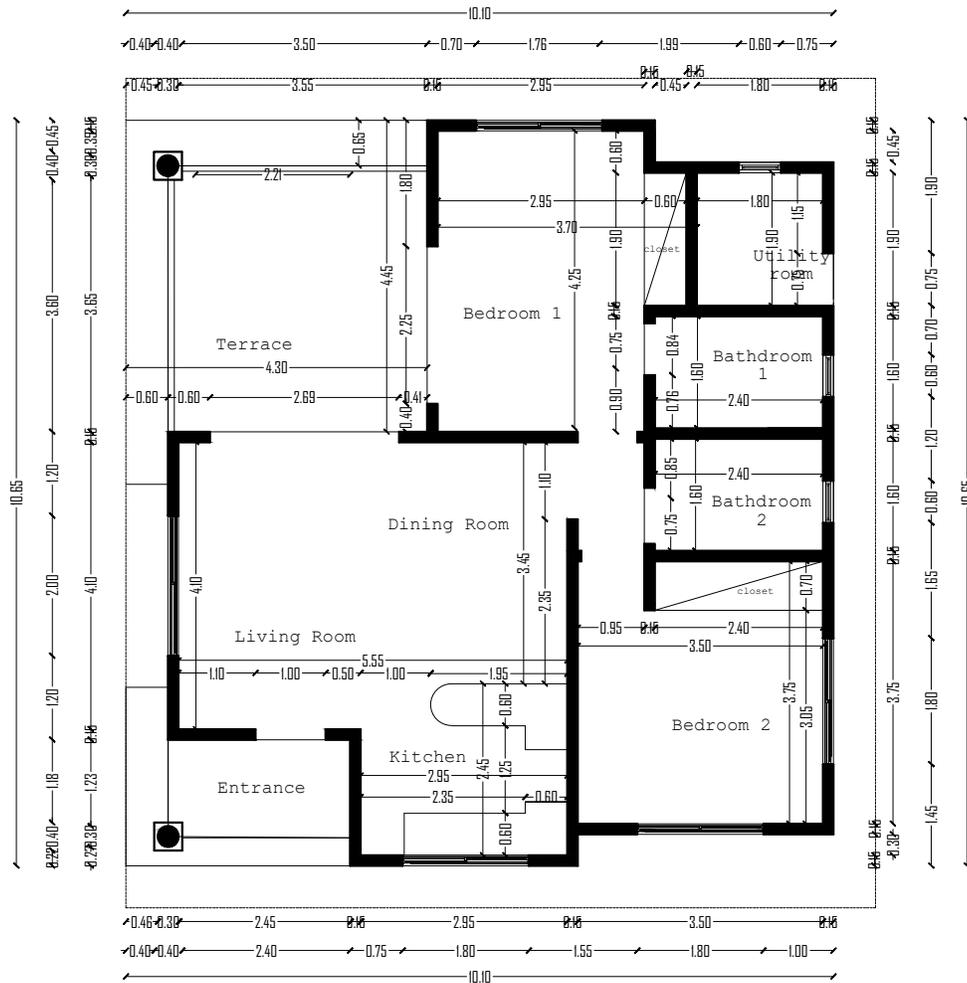

◇ VILLA KOLIBRI AREA: 94.51 MTS2

Residencial Hispaniola

SIZED PLAN

Project number


Date

Drawn by


Checked by

Scale

Villa Kolibrí

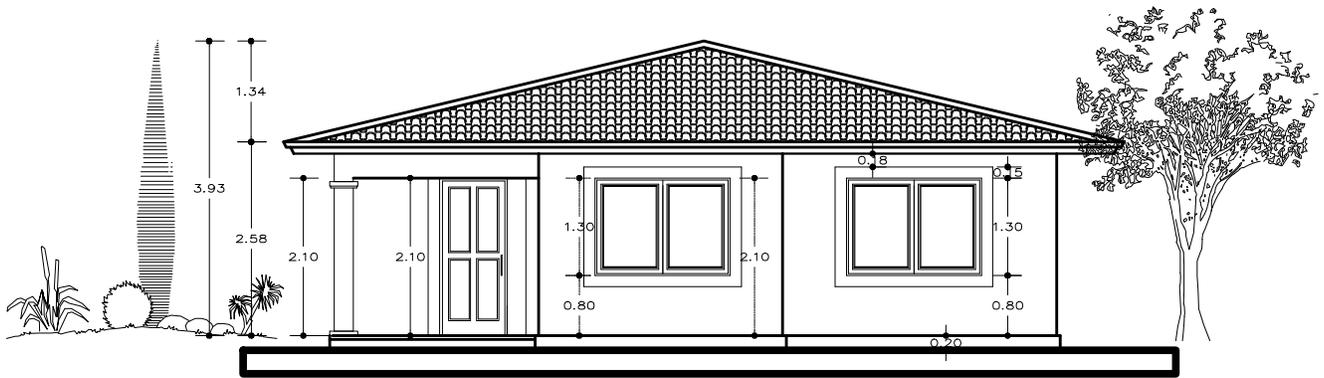


FRONT ELEVATION
ESC. 1:75

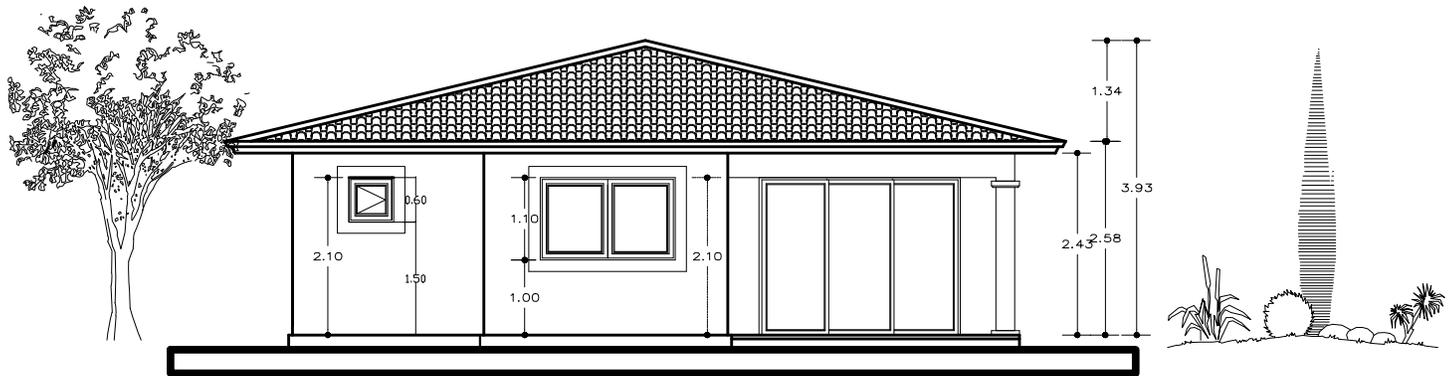


BACK ELEVATION
ESC. 1:75

Villa Kolibrí

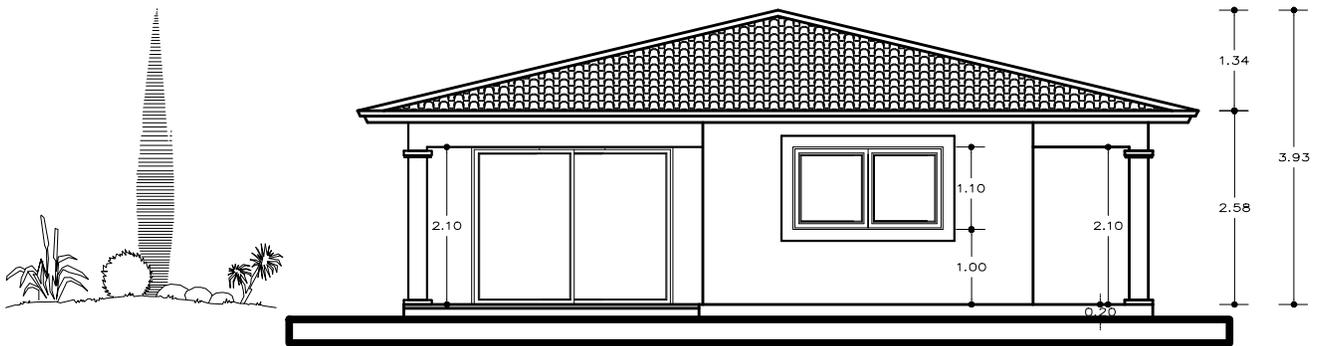

LEFT ELEVATION

ESC. 1:75

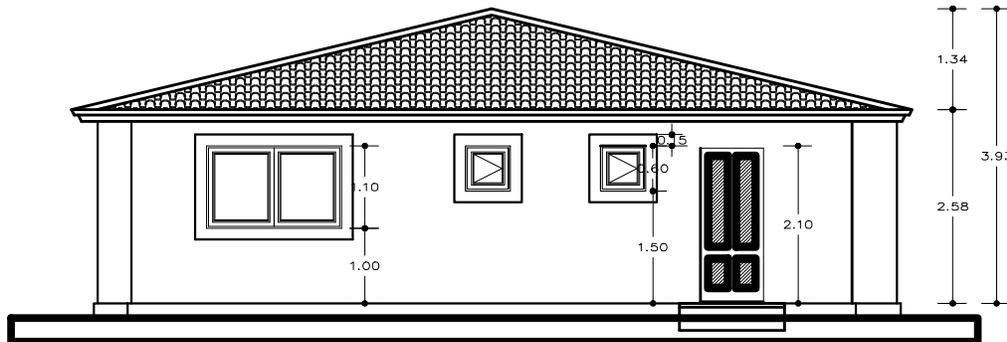

RIGHT ELEVATION

ESC. 1:75