

SIGNATURE SERIES



Standing alone, The Well Signature Series condominium is a triumph of design. Purposely located on the quiet side of Wellington, this luxury ninety-eight suite boutique condominium is designed as an escape from your everyday. Generously sized, terraced suites overlook the grand promenade of Wellington, blending seamlessly with the street's historic facades. Luxury amenities abound in these modern marvels to life on Wellington. Discover the true meaning of exclusivity at Tridel's Signature condominium at The Well, from \$1.5 million.







Lobby

SIGNATURE SERIES



Dining Room




Entertainment Lounge

SIGNATURE SERIES



Outdoor Fireplace Lounge

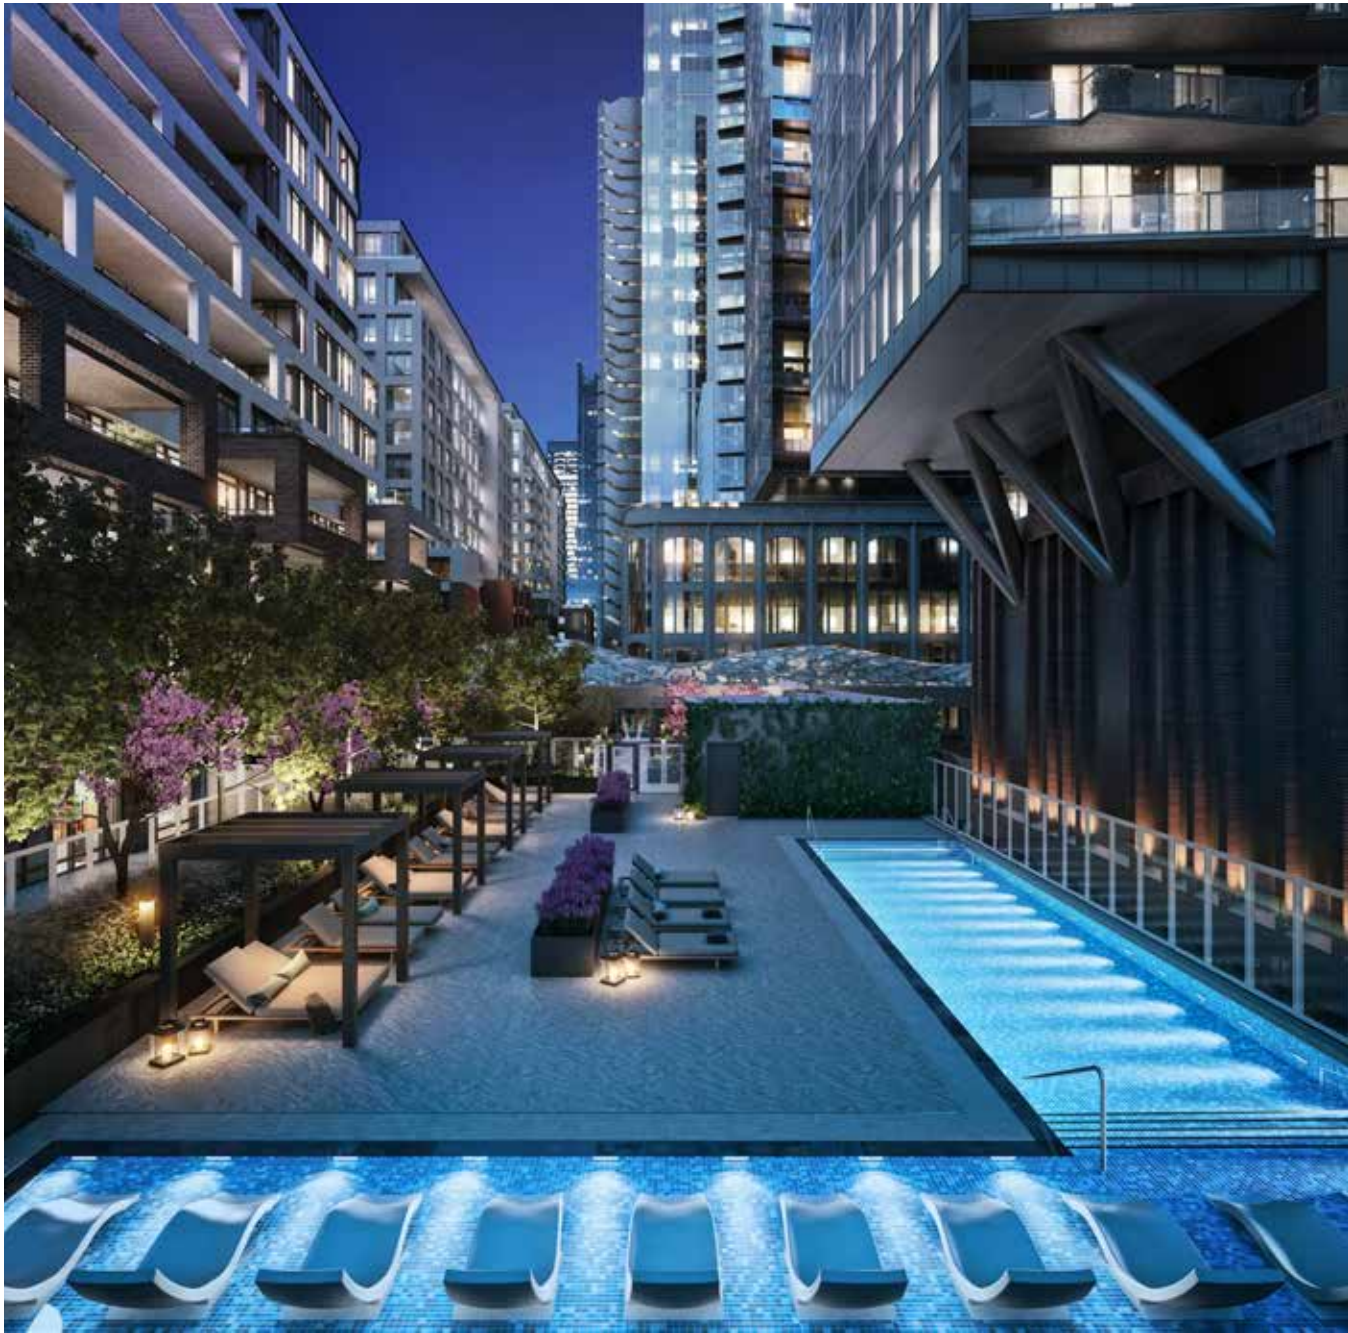

Pool



Pool

SIGNATURE SERIES



Fitness

SIGNATURE SERIES

3rd Floor Amenity Plan

- 1. ELEVATORS
- 2. WASHROOMS
- 3. DINING ROOM
- 4. FITNESS
- 5. ENTERTAINMENT LOUNGE
- 6. OUTDOOR FIREPLACE LOUNGE
- 7. POOL
- 8. POOL LOUNGERS
- 9. LOUNGERS



SIGNATURE SERIES



Penthouse Entrance

SIGNATURE SERIES



Penthouse Living Room






Penthouse Family Room



Penthouse Kitchen



Penthouse Master Bedroom

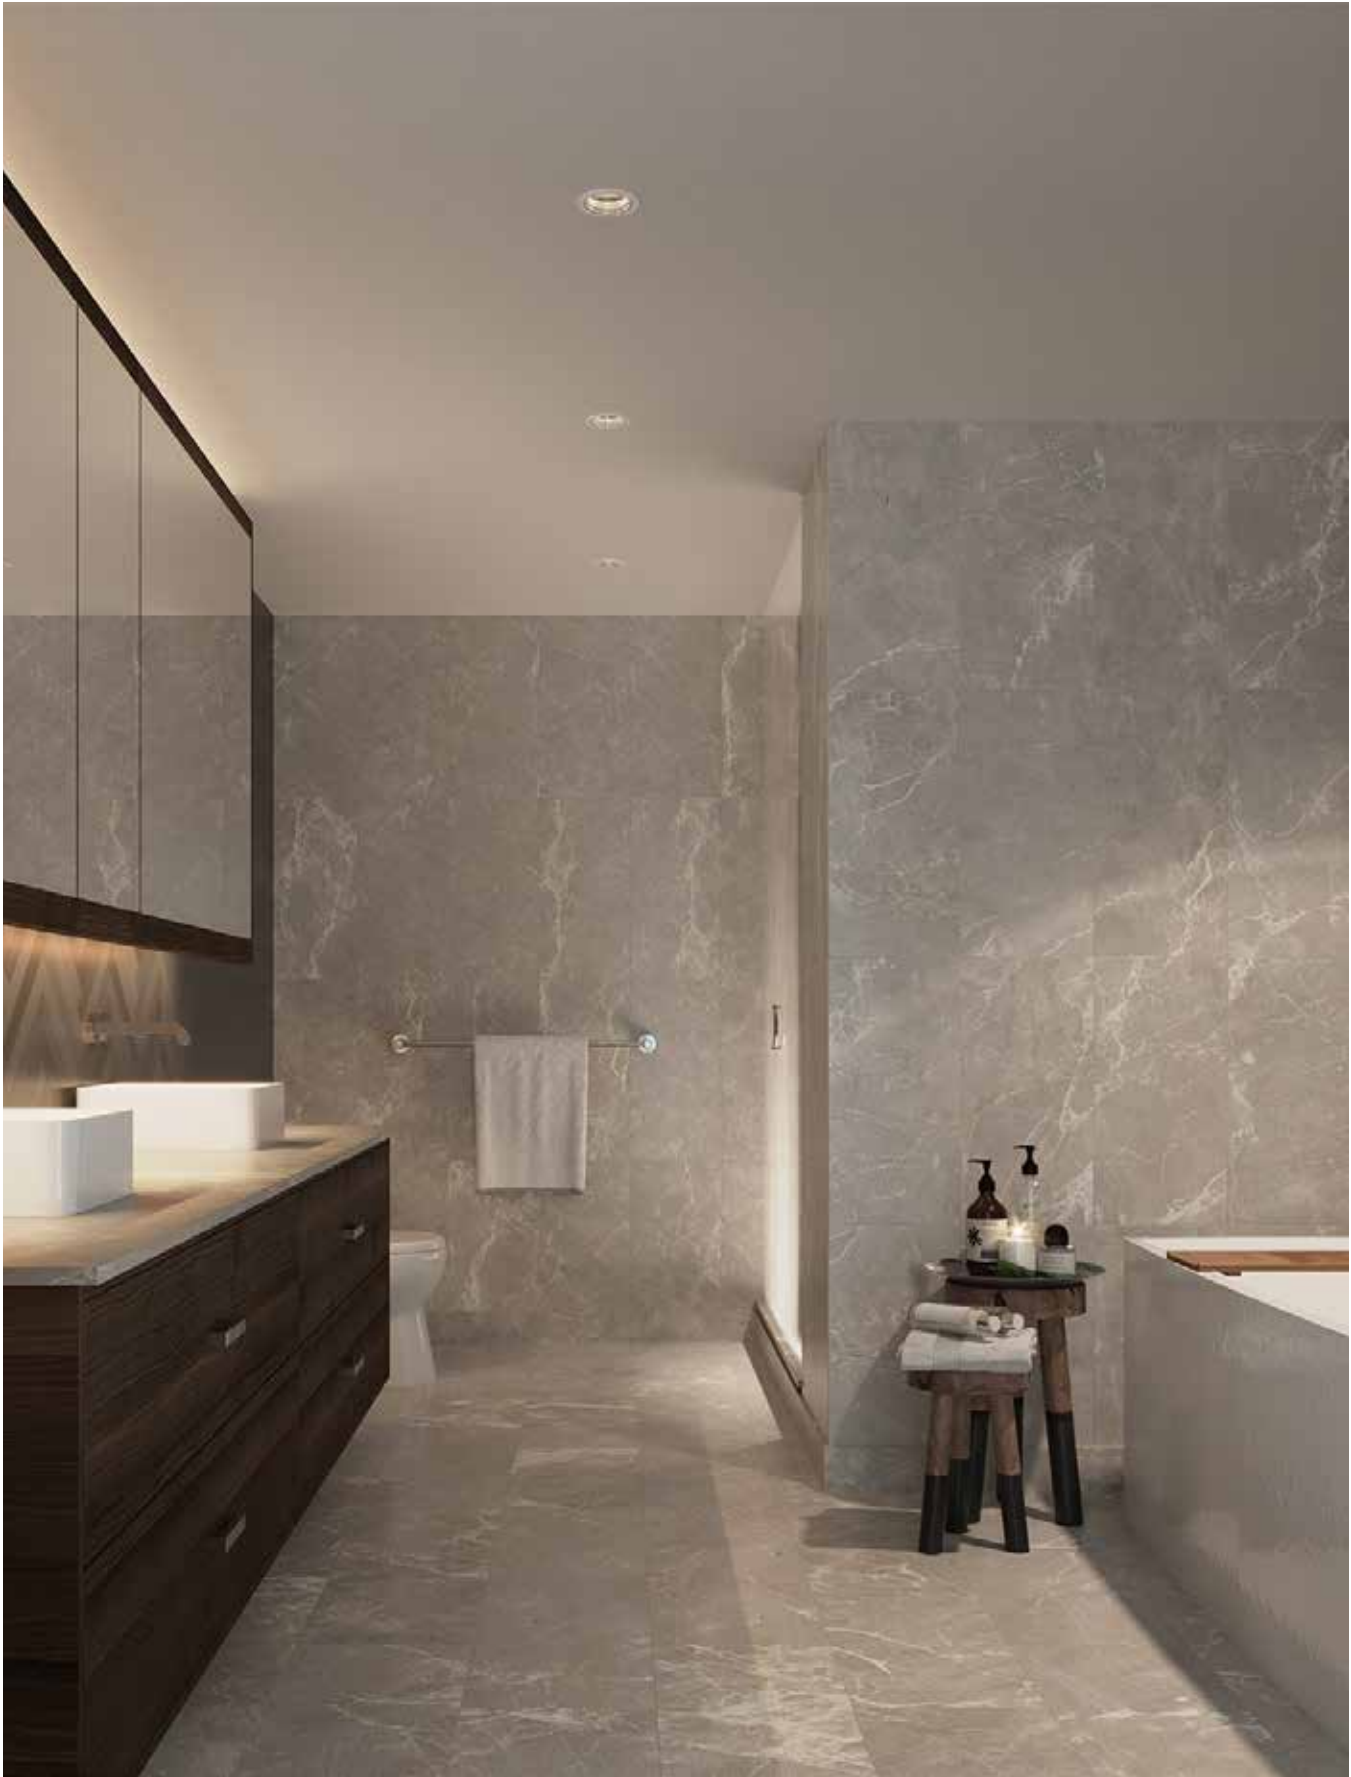

Penthouse Master Ensuite




Wellington Promenade



22+F Kitchen and Living

SIGNATURE SERIES

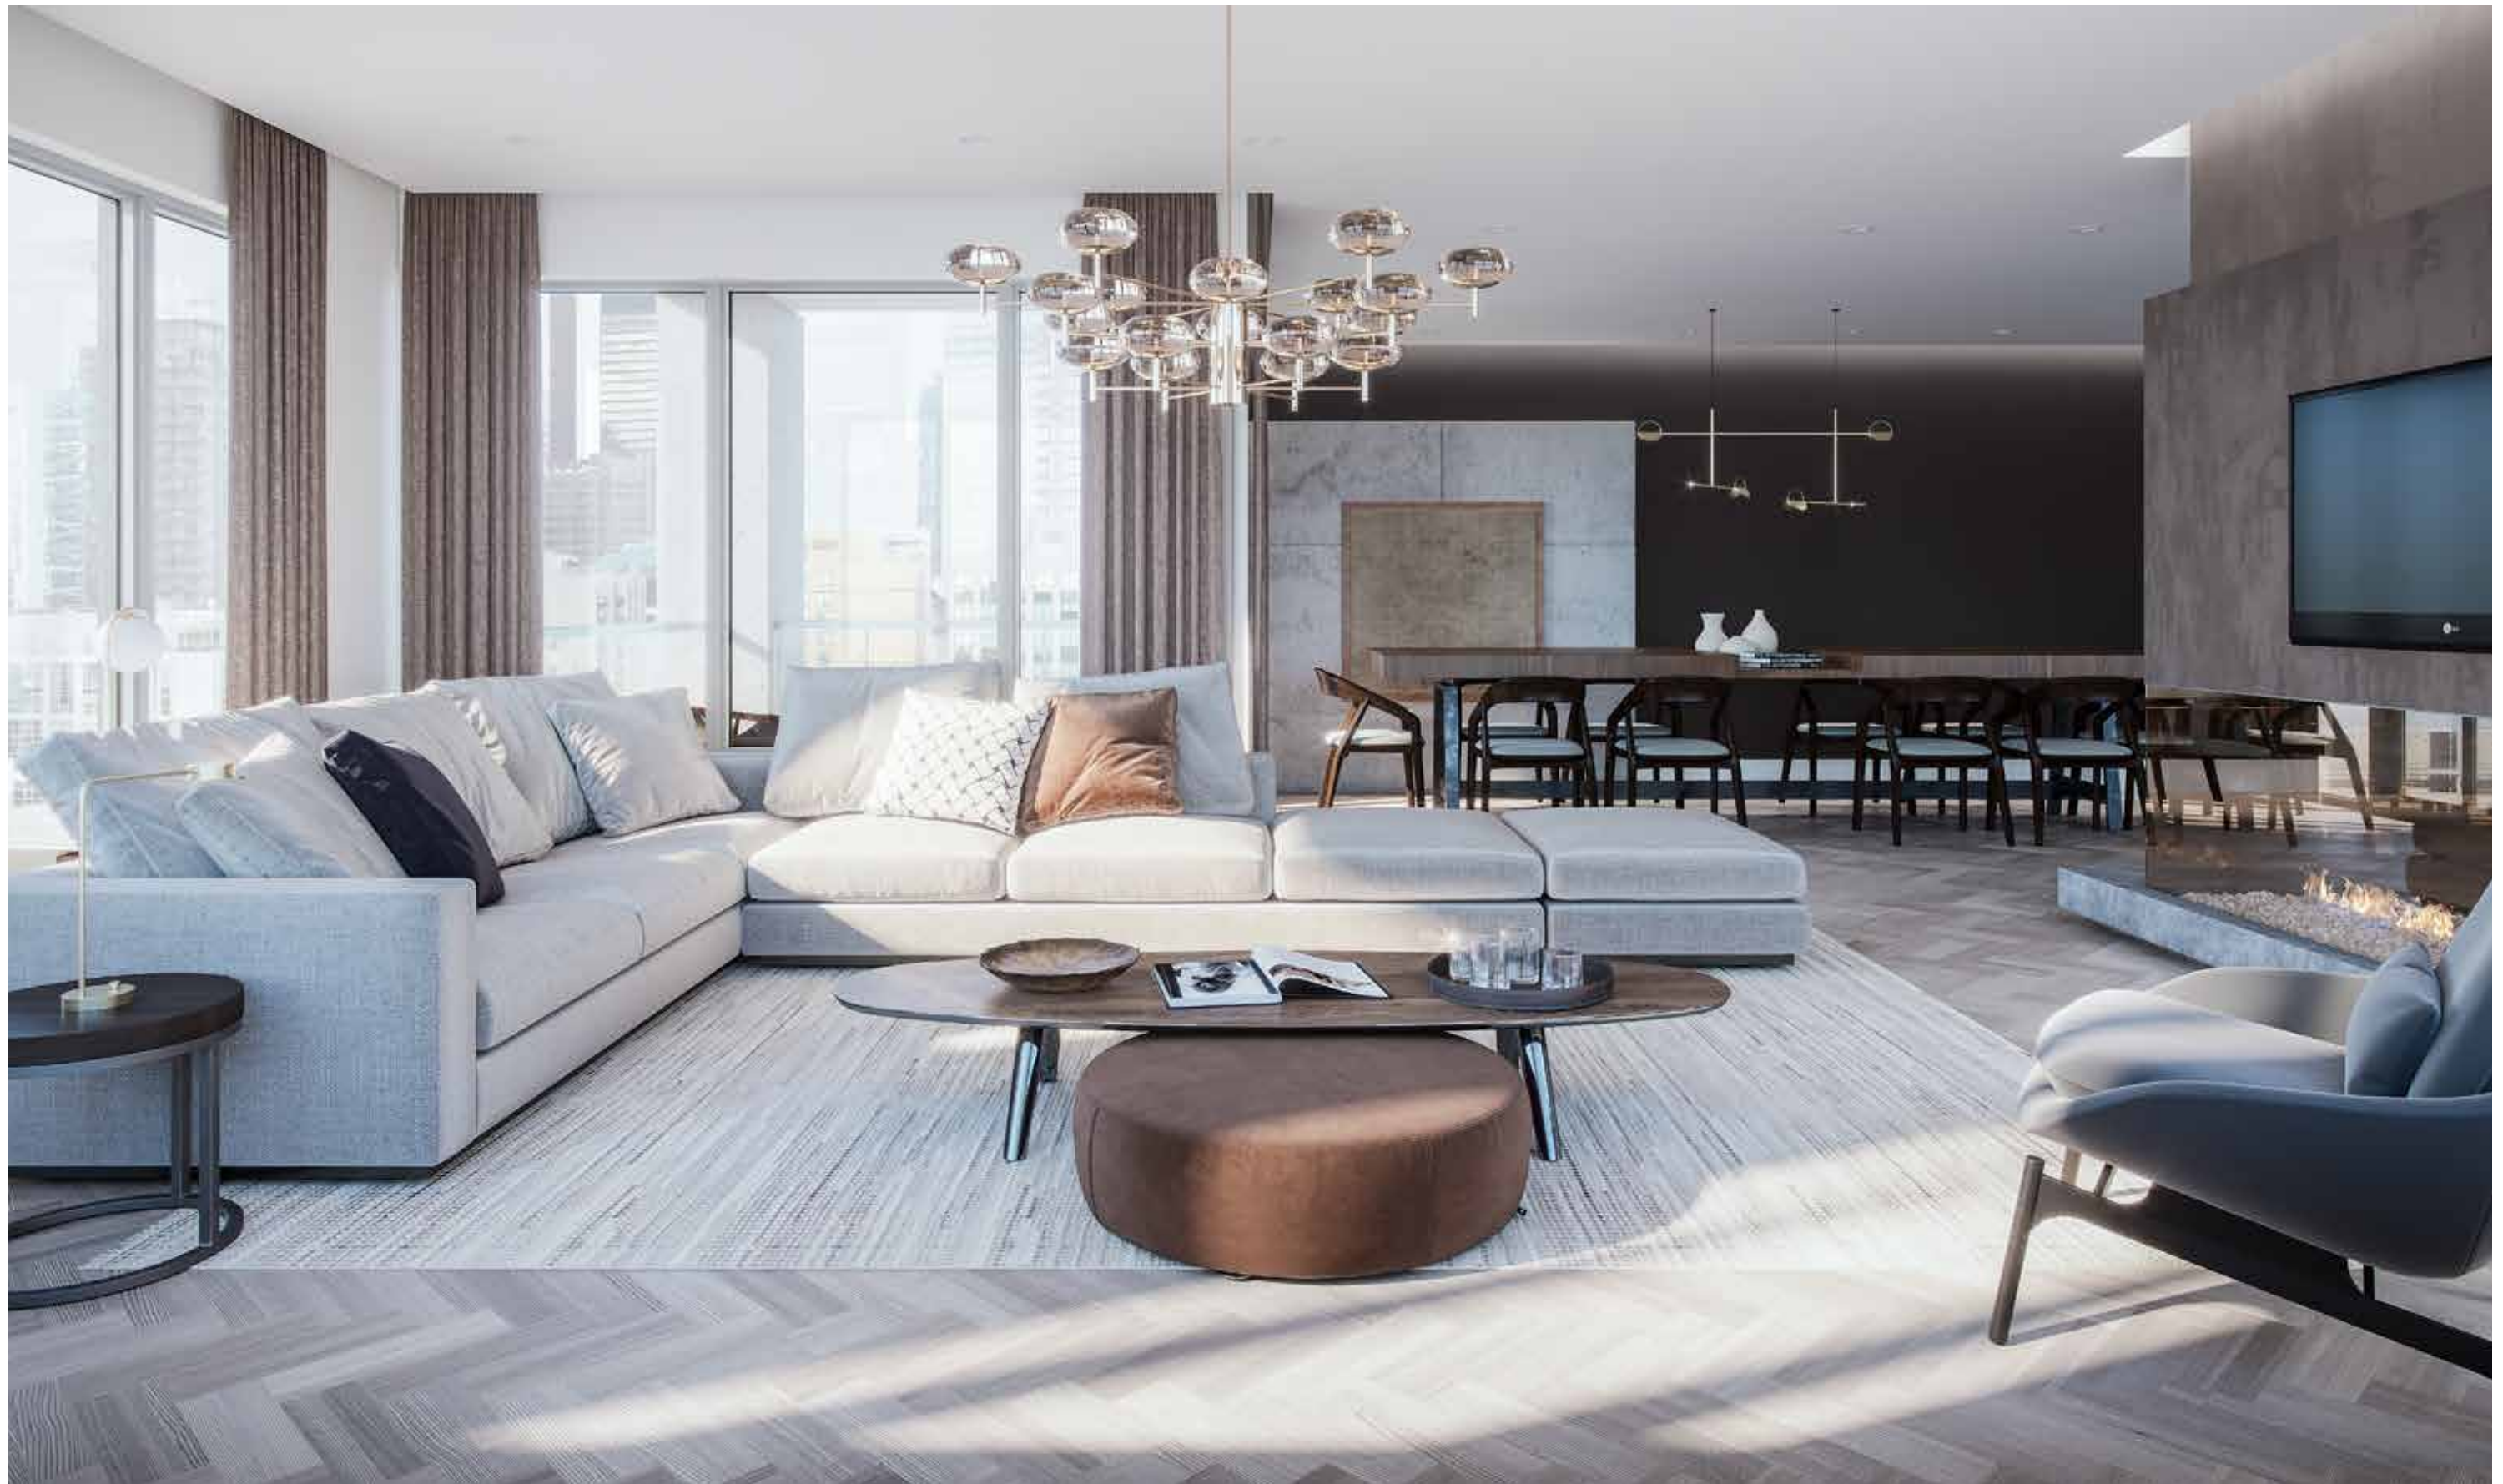



22+F Kitchen




22+F Study





Wellington Promenade

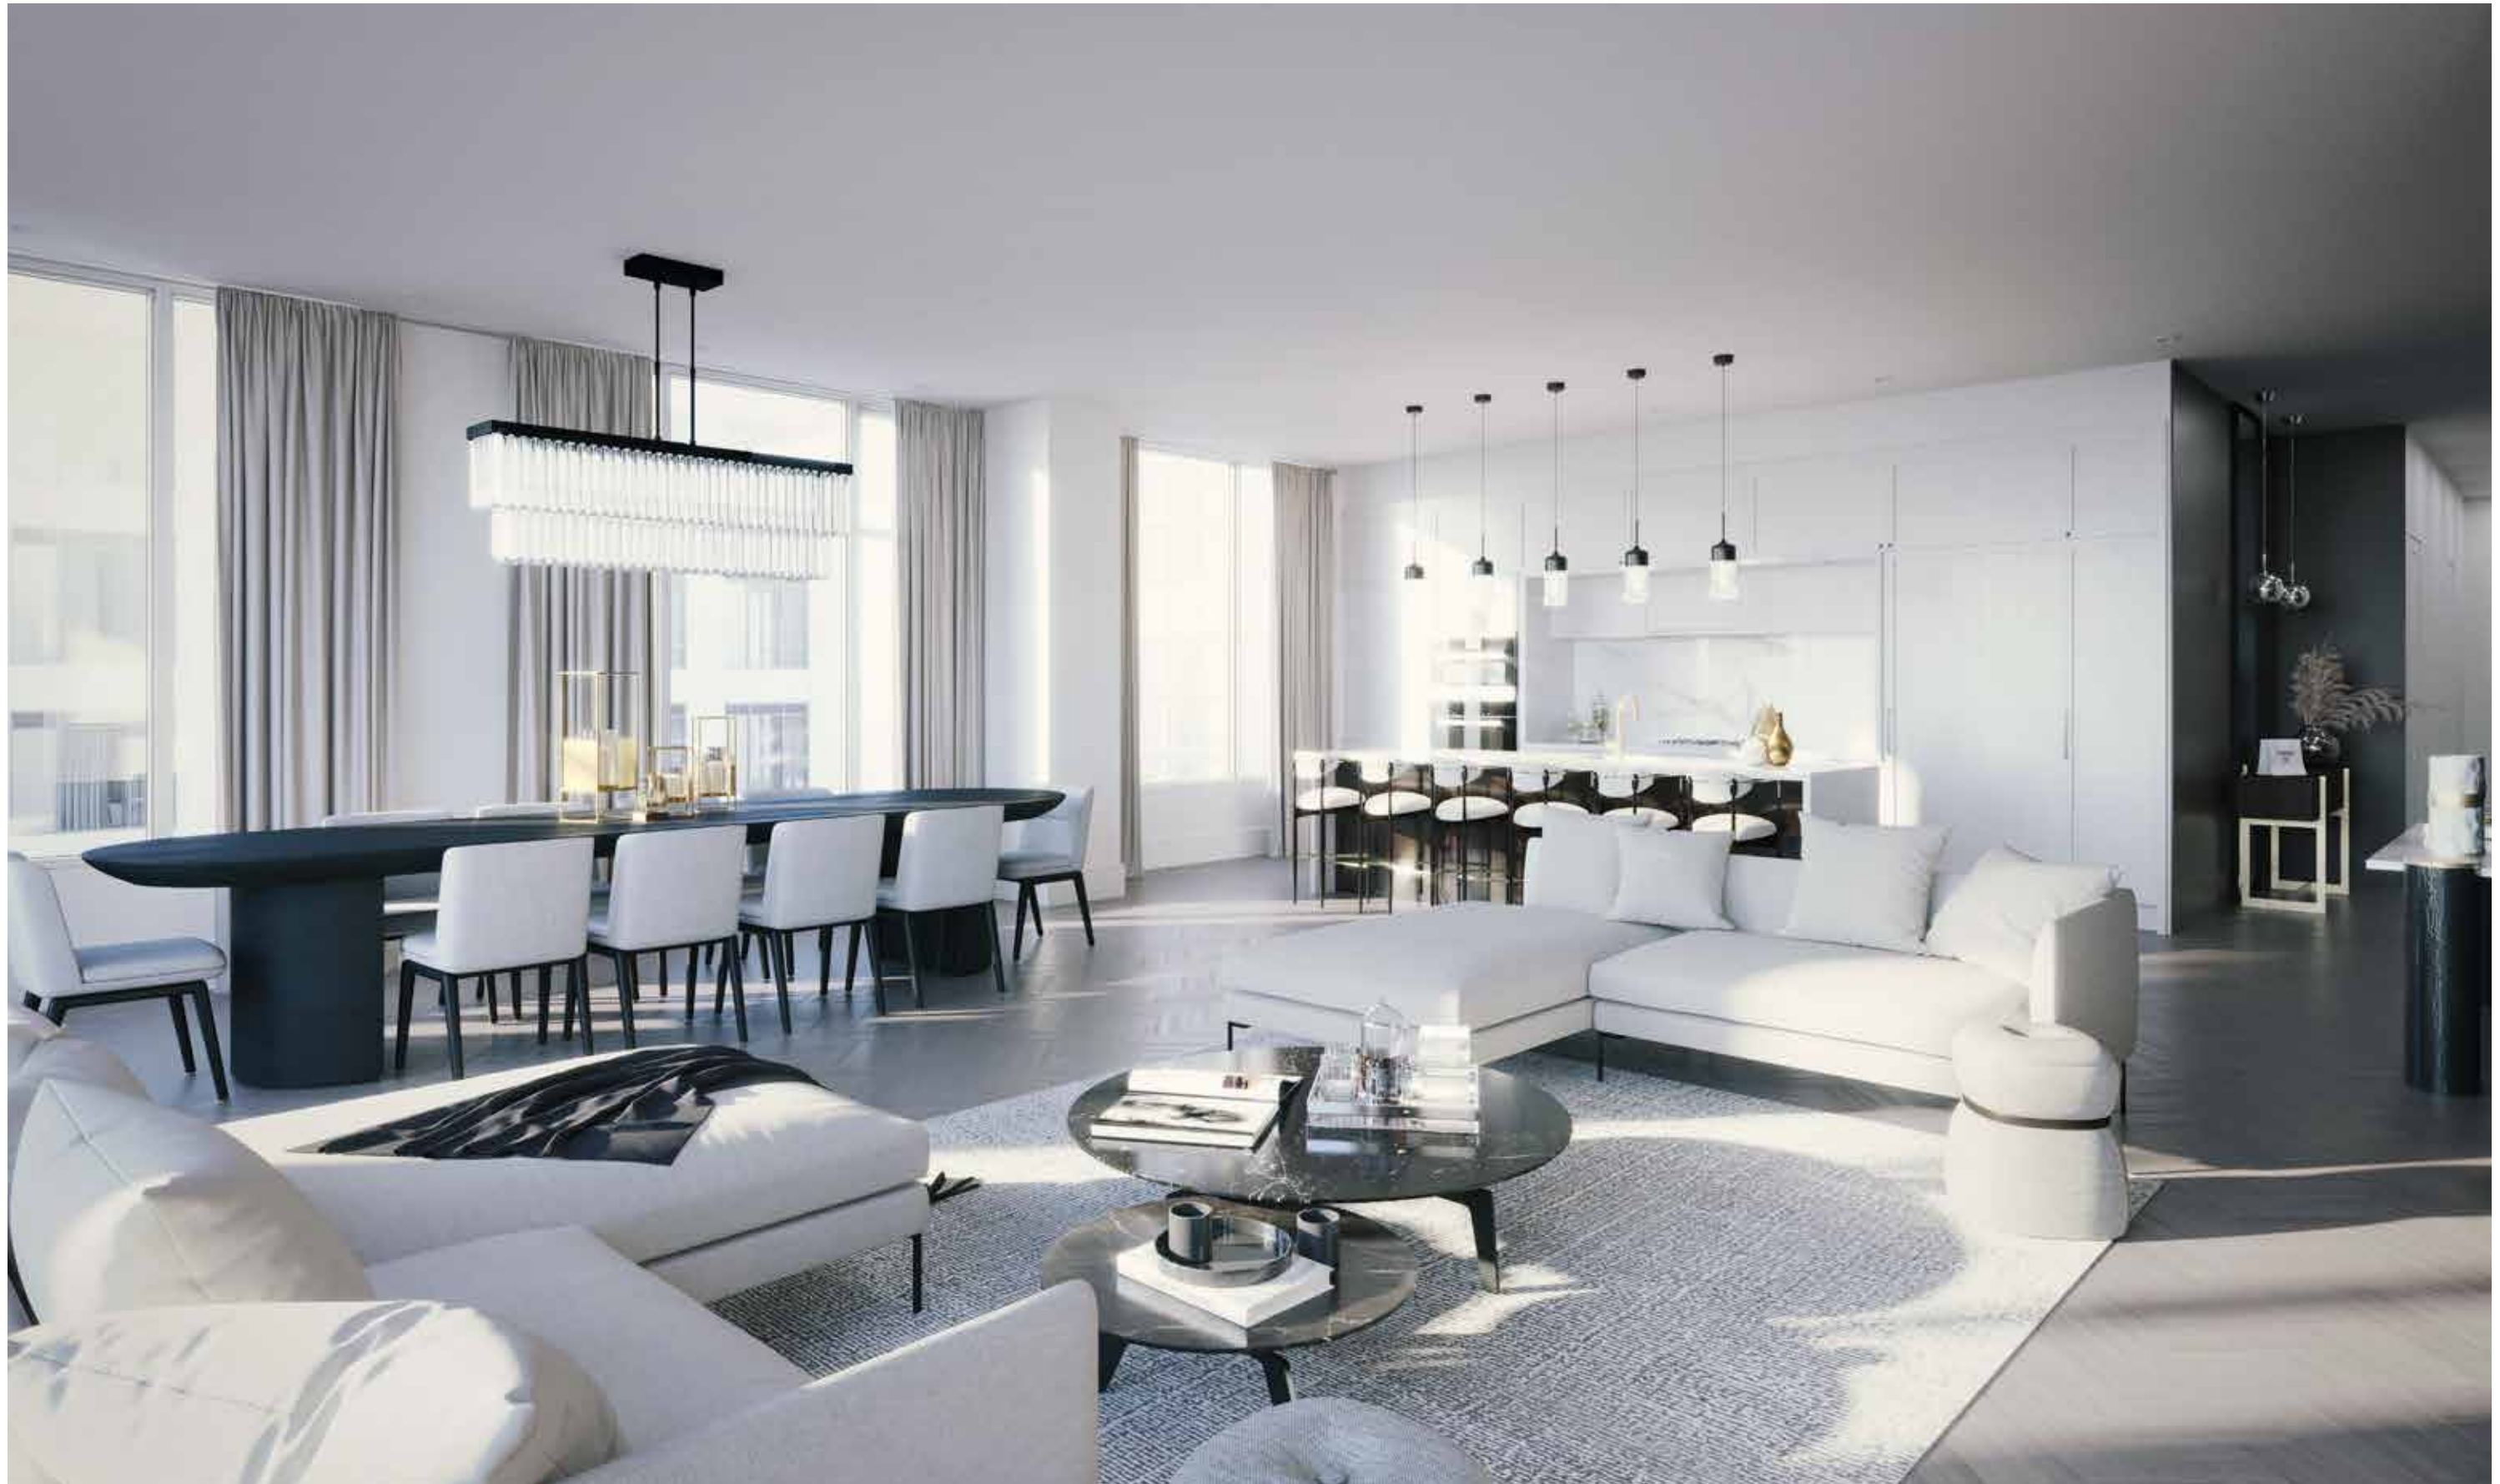





3F+ST Terrace




3F+ST Kitchen

SIGNATURE SERIES

**Floor Plans**



NORTH ELEVATION

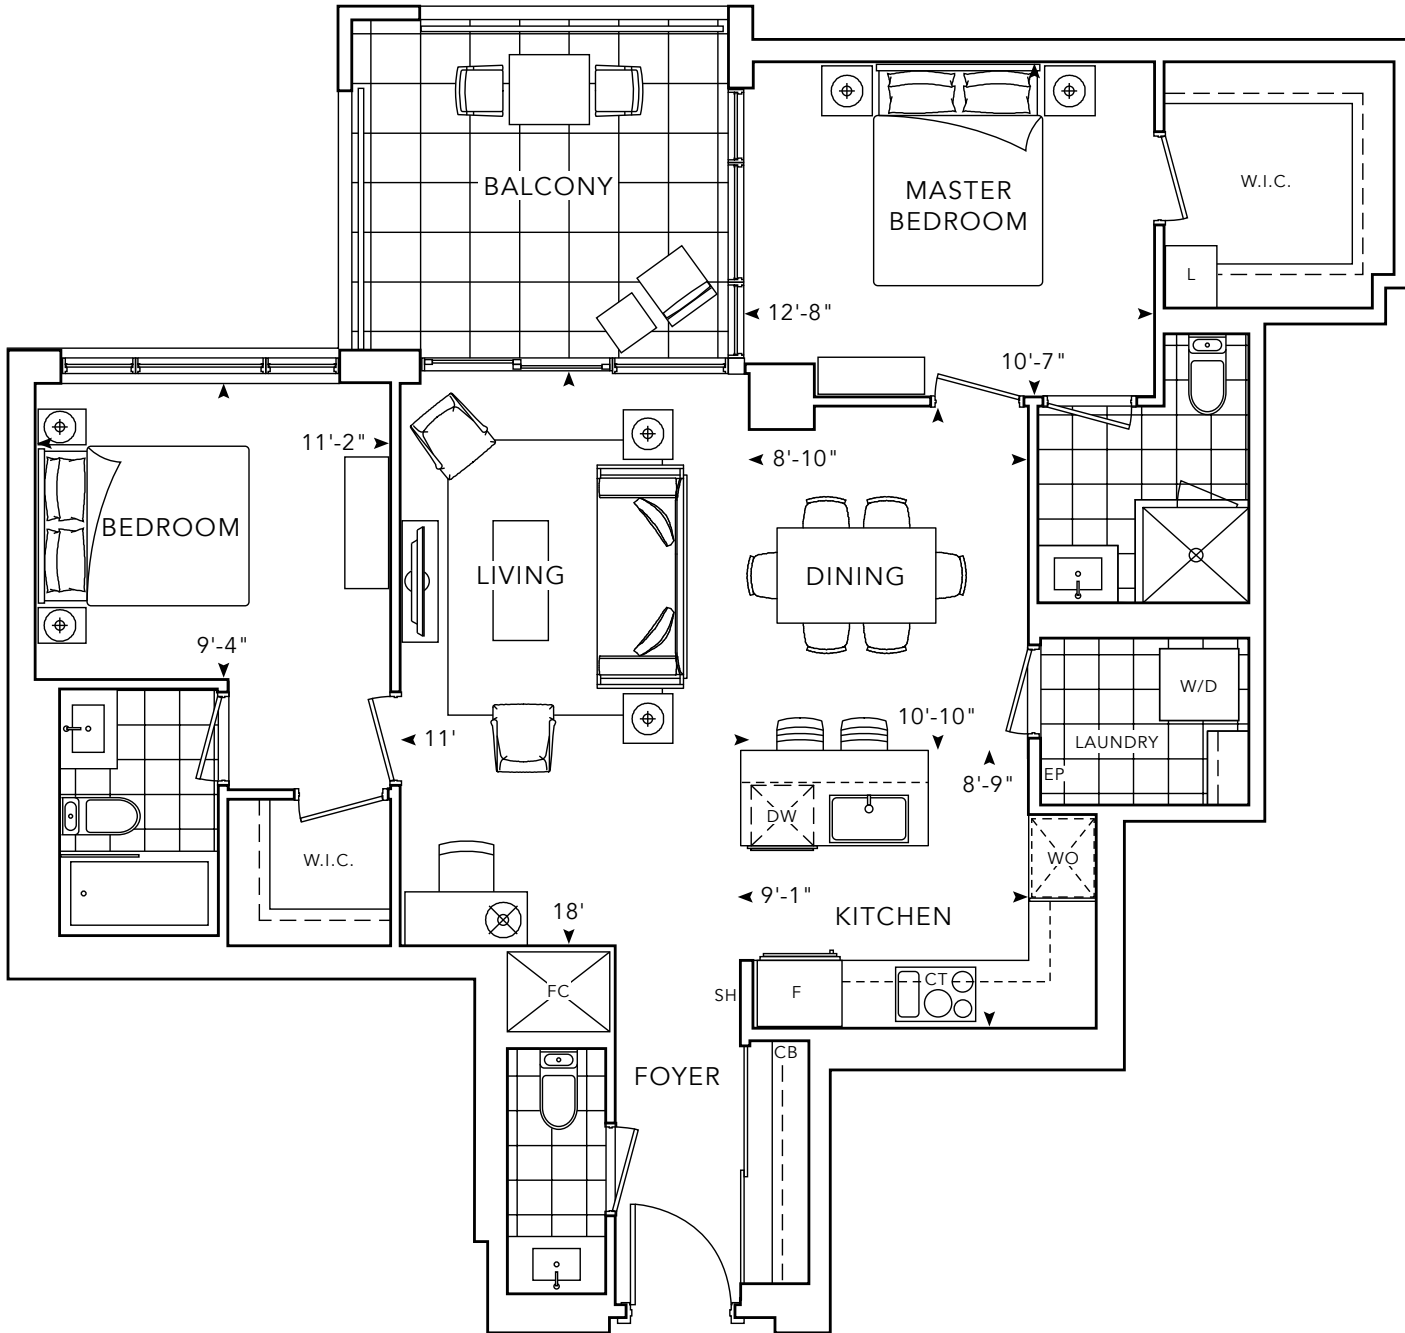


2A


FLOORS 4 to 7

Interior 1,101 SQ.FT.  
Exterior 126 SQ.FT.


2 Bedrooms  
2.5 Bathrooms

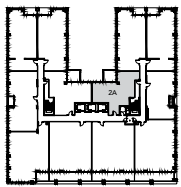

Building and view not to scale. All dimensions are approximate and subject to normal construction variances. Dimensions may exceed the useable floor area. Sizes and specifications subject to change without notice. Actual usable floor space may vary from the stated floor area. Furniture is displayed for illustration purposes only and does not necessarily reflect the electrical plan for the suite. Suites are sold unfurnished. Balcony and façade variations may apply, contact a sales representative for further details. Furniture, BBQs and planter locations on terraces are for illustration purposes only and subject to change. Specifications subject to change without notice. E. & O.E. May 2019.

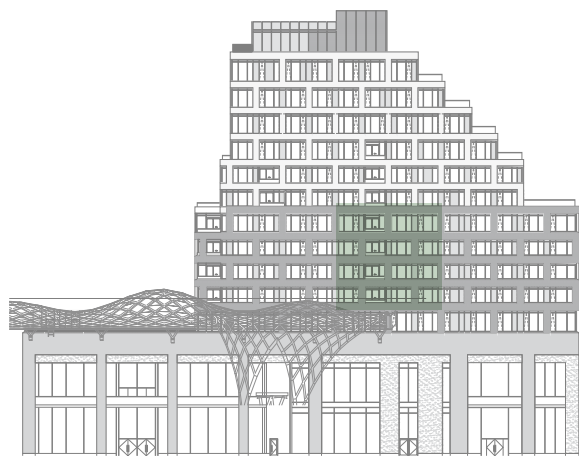

EAST ELEVATION

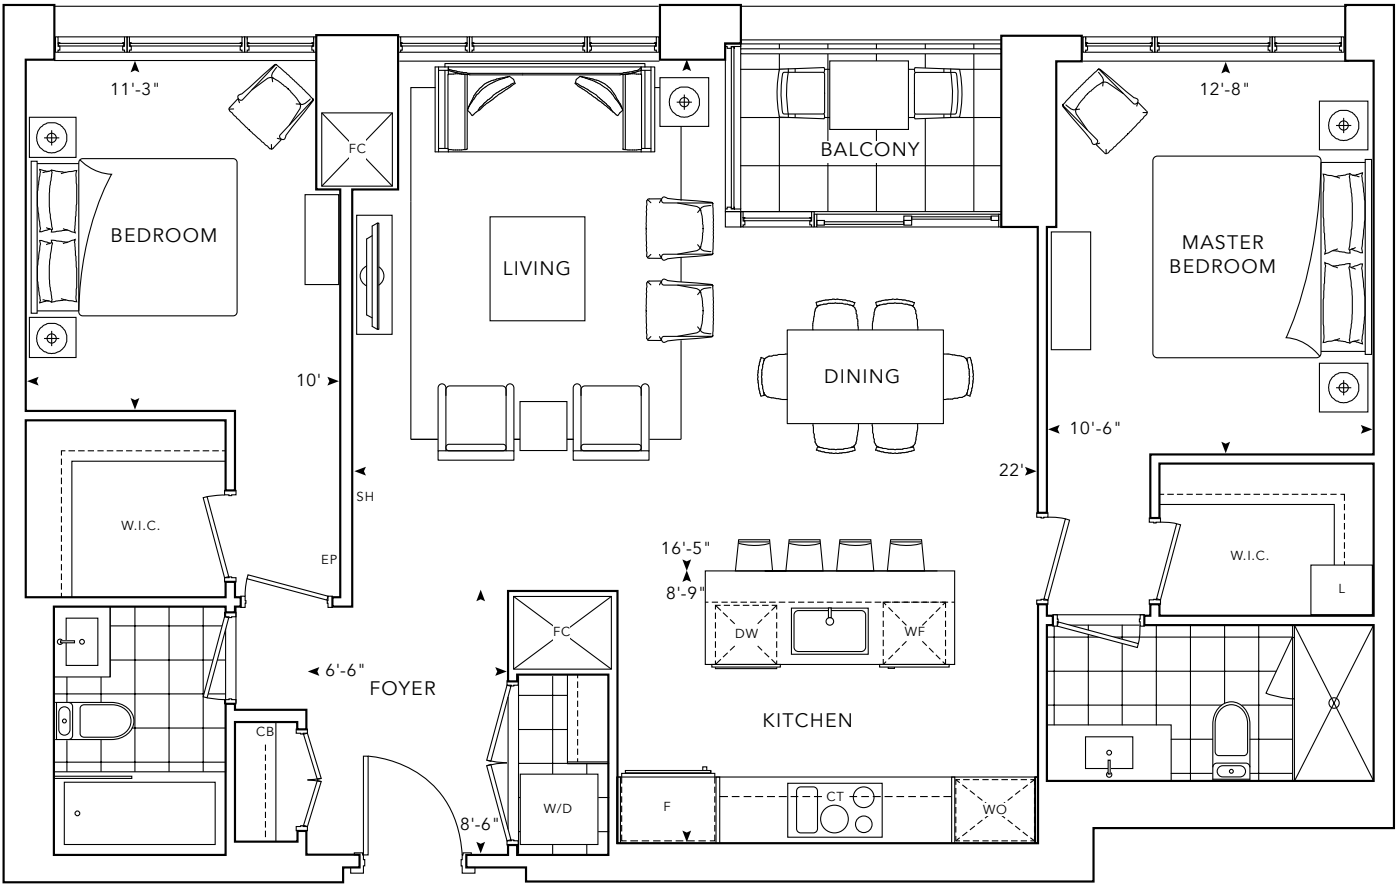


2B


FLOORS 4 to 7

Interior 1,161 SQ.FT.  
Exterior 45 SQ.FT.

2 Bedrooms  
2 Bathrooms

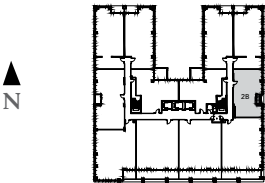


Building and view not to scale. All dimensions are approximate and subject to normal construction variances. Dimensions may exceed the useable floor area. Sizes and specifications subject to change without notice. Actual usable floor space may vary from the stated floor area. Furniture is displayed for illustration purposes only and does not necessarily reflect the electrical plan for the suite. Suites are sold unfurnished. Balcony and façade variations may apply, contact a sales representative for further details. Furniture, BBQs and planter locations on terraces are for illustration purposes only and subject to change. Specifications subject to change without notice. E. & O.E. May 2019.

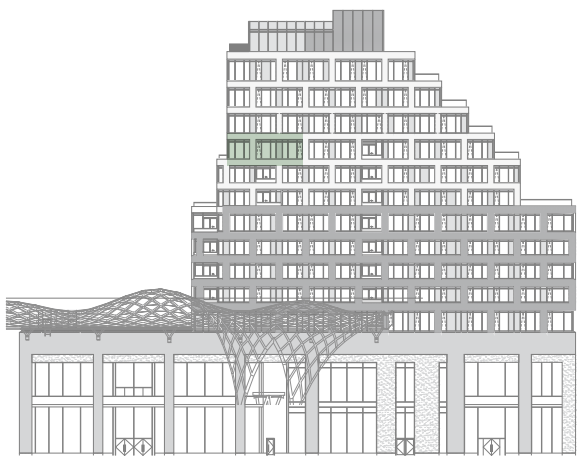

EAST ELEVATION




SOUTH ELEVATION

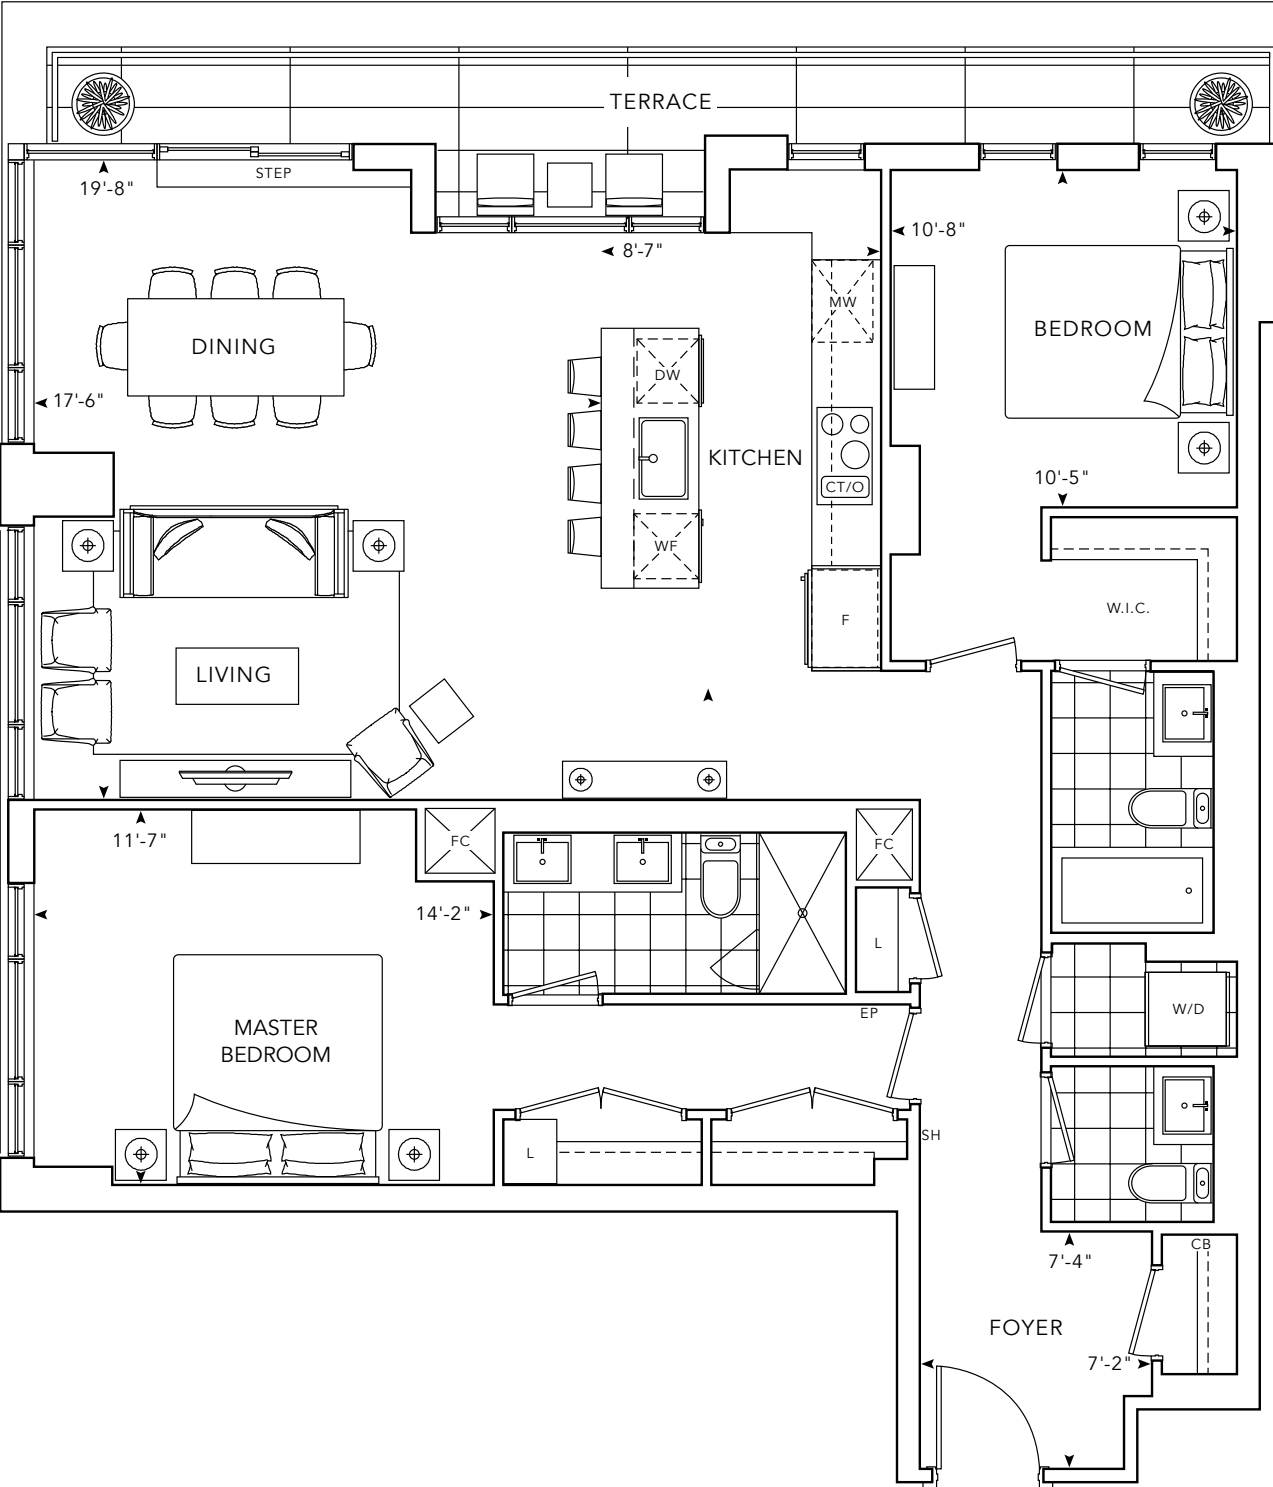

**2DT**  
FLOOR 10


Interior 1,317 SQ.FT.  
Exterior 134 SQ.FT.  
  
2 Bedrooms  
2.5 Bathrooms

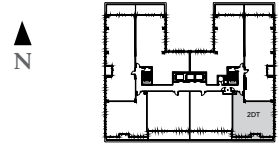

Building and view not to scale. All dimensions are approximate and subject to normal construction variances. Dimensions may exceed the useable floor area. Sizes and specifications subject to change without notice. Actual usable floor space may vary from the stated floor area. Furniture is displayed for illustration purposes only and does not necessarily reflect the electrical plan for the suite. Suites are sold unfurnished. Balcony and façade variations may apply, contact a sales representative for further details. Furniture, BBQs and planter locations on terraces are for illustration purposes only and subject to change. Specifications subject to change without notice. E. & O.E. May 2019.



SOUTH ELEVATION

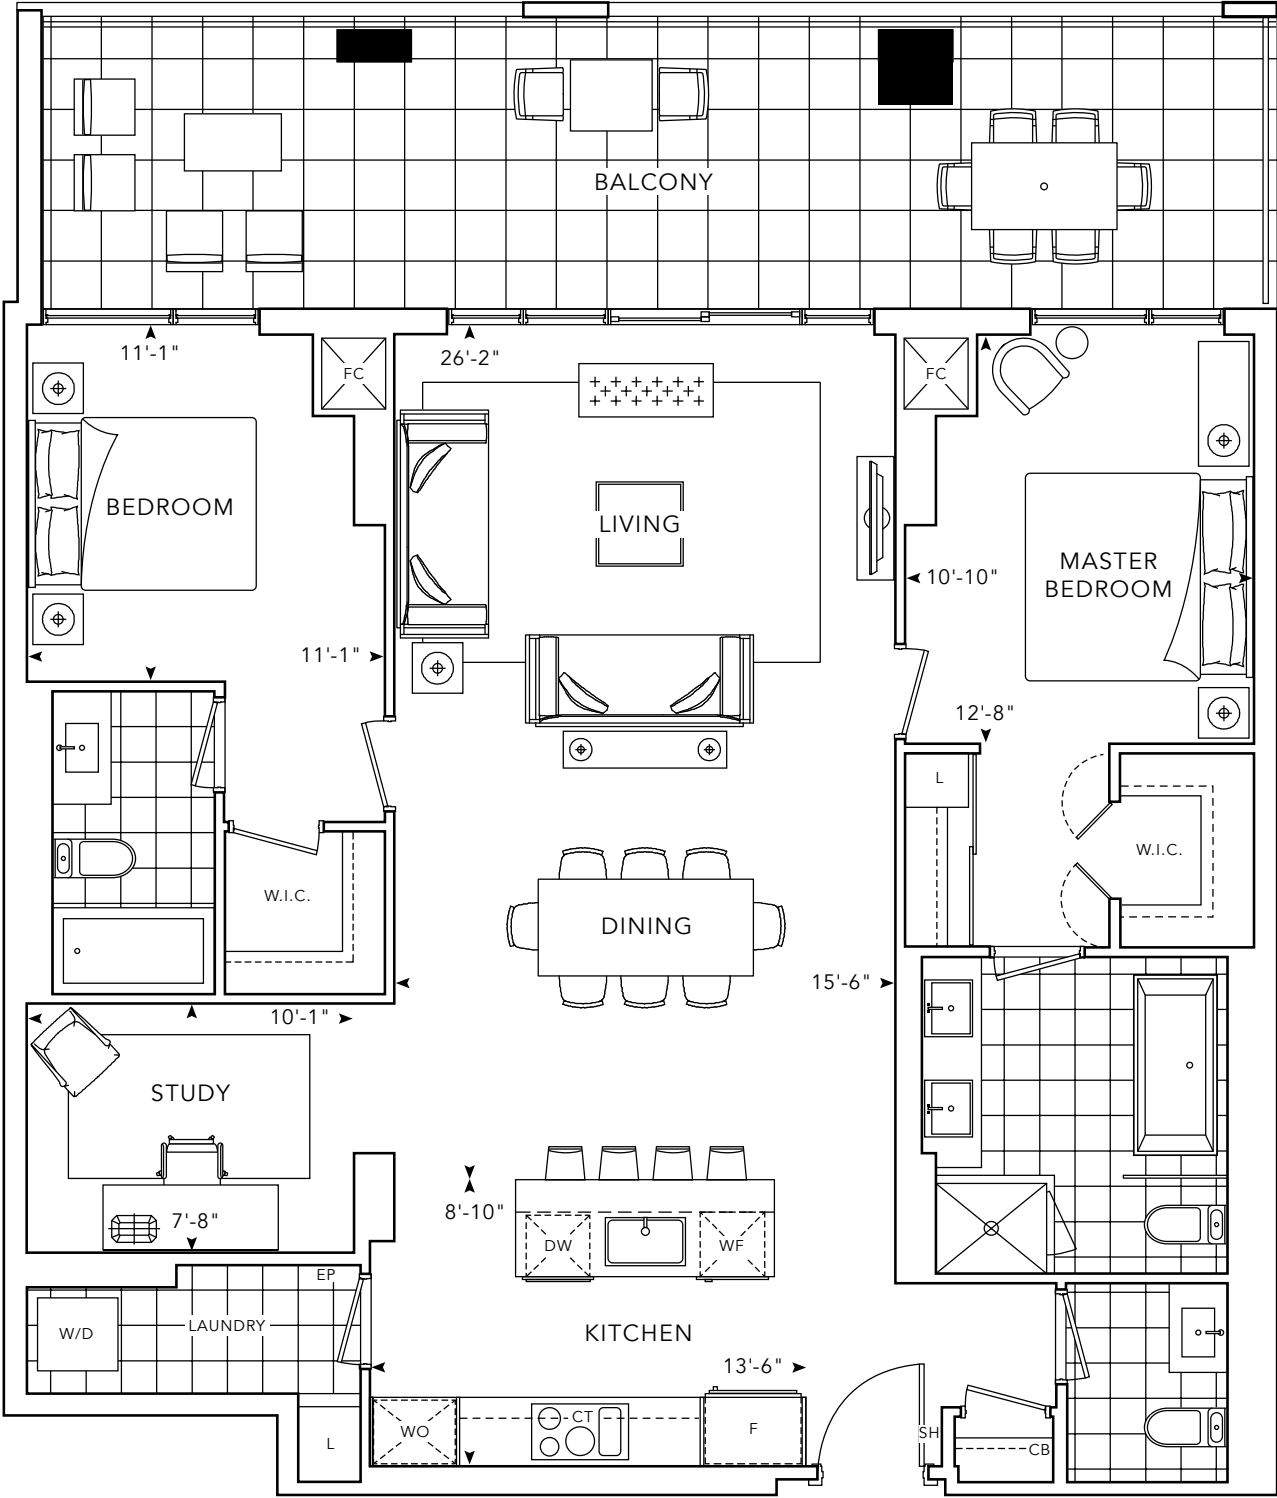


# 2G+SA


FLOOR 9

Interior 1,396 SQ.FT.  
Exterior 342 SQ.FT.


2 Bedrooms + Study  
2.5 Bathrooms

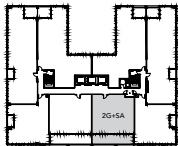


Building and view not to scale. All dimensions are approximate and subject to normal construction variances. Dimensions may exceed the useable floor area. Sizes and specifications subject to change without notice. Actual usable floor space may vary from the stated floor area. Furniture is displayed for illustration purposes only and does not necessarily reflect the electrical plan for the suite. Suites are sold unfurnished. Balcony and façade variations may apply, contact a sales representative for further details. Furniture, BBQs and planter locations on terraces are for illustration purposes only and subject to change. Specifications subject to change without notice. E. & O.E. May 2019.

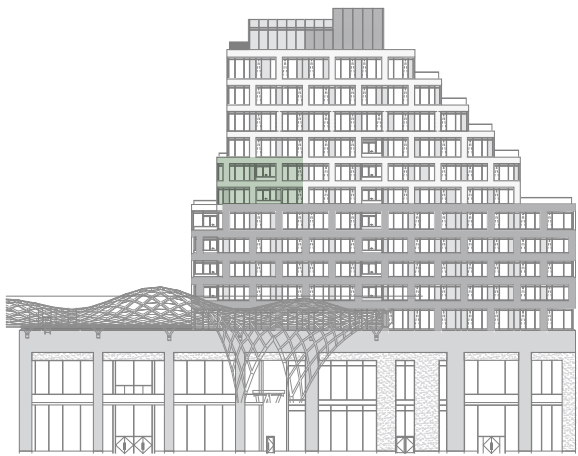

EAST ELEVATION

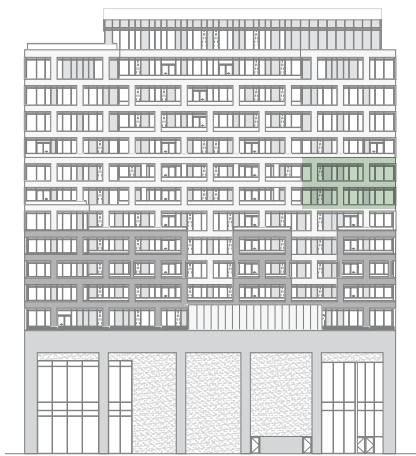

SOUTH ELEVATION

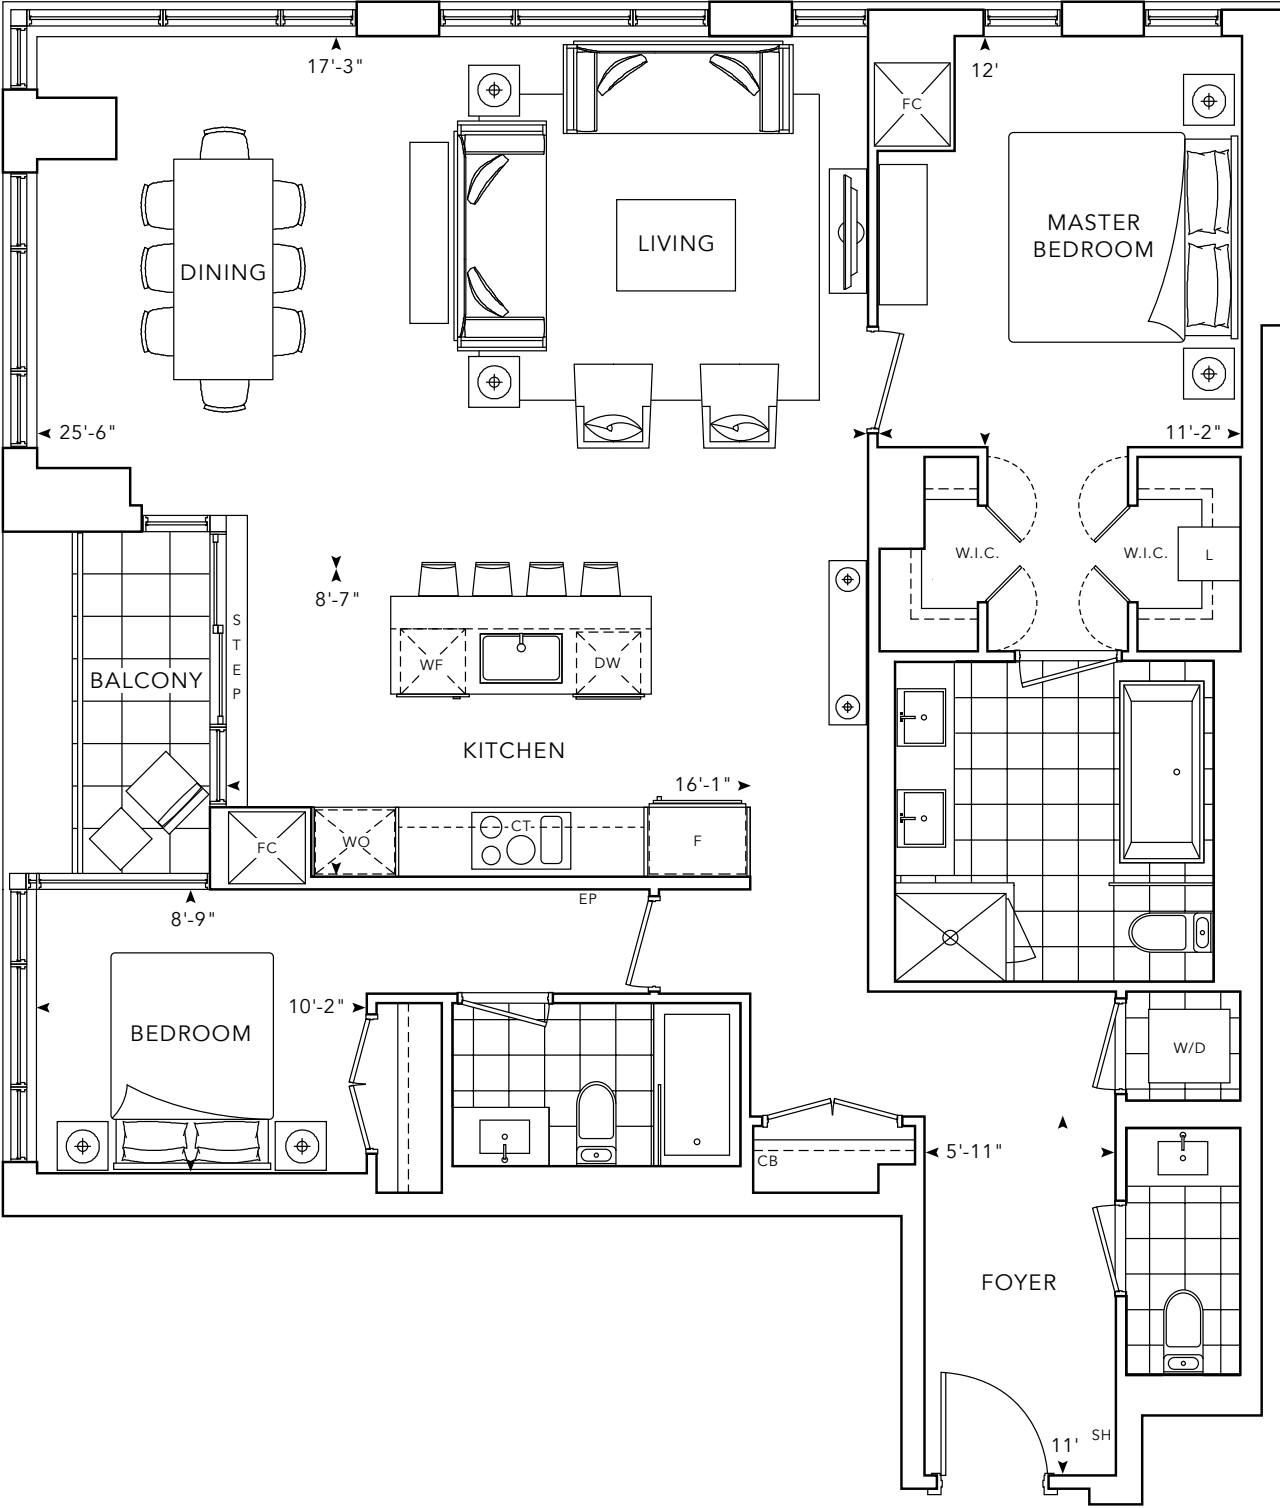


2K

FLOOR 8 to 9

Interior 1,444 SQ.FT.  
Exterior 44 SQ.FT.


2 Bedrooms  
2.5 Bathrooms

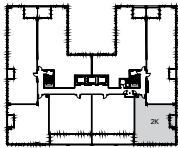

Building and view not to scale. All dimensions are approximate and subject to normal construction variances. Dimensions may exceed the useable floor area. Sizes and specifications subject to change without notice. Actual usable floor space may vary from the stated floor area. Furniture is displayed for illustration purposes only and does not necessarily reflect the electrical plan for the suite. Suites are sold unfurnished. Balcony and façade variations may apply, contact a sales representative for further details. Furniture, BBQs and planter locations on terraces are for illustration purposes only and subject to change. Specifications subject to change without notice. E. & O.E. May 2019.



NORTH ELEVATION

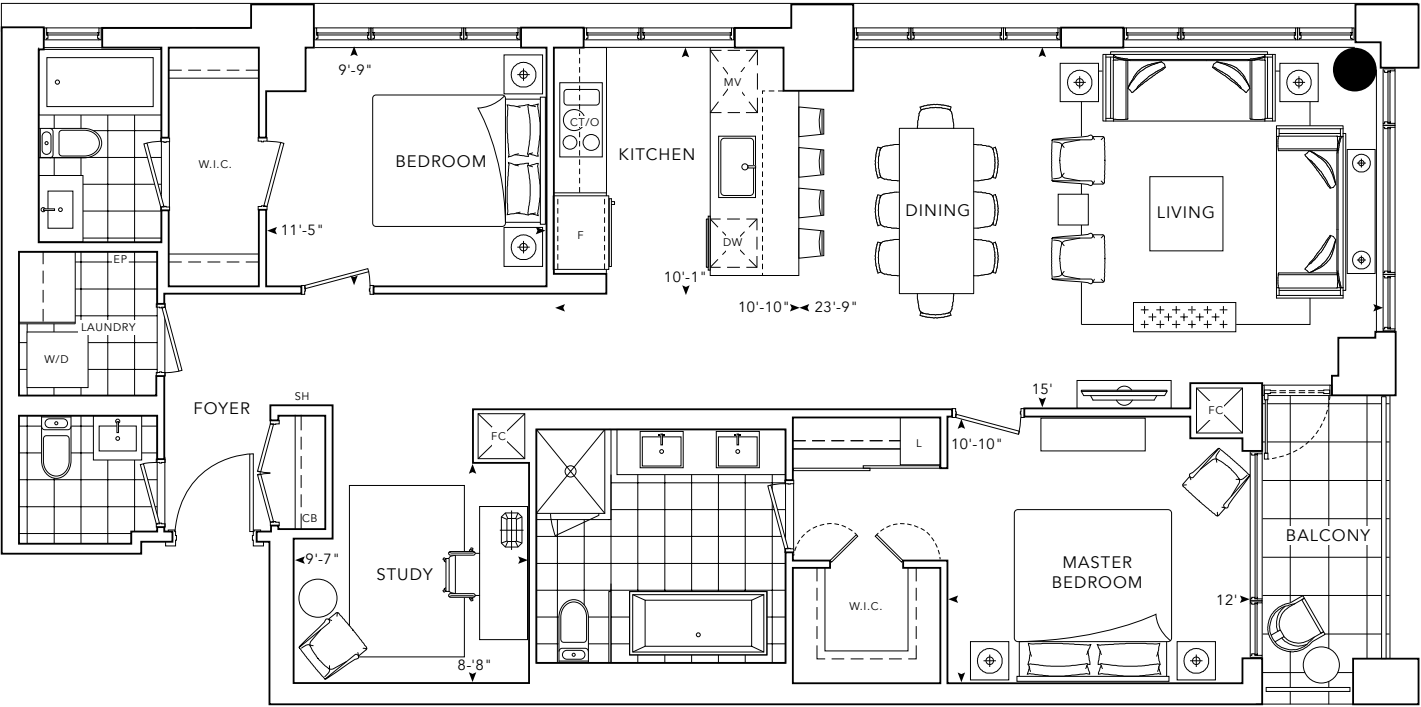


Building and view not to scale. All dimensions are approximate and subject to normal construction variances. Dimensions may exceed the useable floor area. Sizes and specifications subject to change without notice. Actual usable floor space may vary from the stated floor area. Furniture is displayed for illustration purposes only and does not necessarily reflect the electrical plan for the suite. Suites are sold unfurnished. Balcony and façade variations may apply, contact a sales representative for further details. Furniture, BBQs and planter locations on terraces are for illustration purposes only and subject to change. Specifications subject to change without notice. E. & O.E. May 2019.

2J+S

FLOORS 4 to 7

Interior 1,468 SQ.FT.  
Exterior 62 SQ.FT.


2 Bedrooms + Study  
2.5 Bathrooms

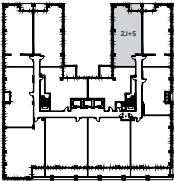



WEST ELEVATION

Building and view not to scale. All dimensions are approximate and subject to normal construction variances. Dimensions may exceed the useable floor area. Sizes and specifications subject to change without notice. Actual usable floor space may vary from the stated floor area. Furniture is displayed for illustration purposes only and does not necessarily reflect the electrical plan for the suite. Suites are sold unfurnished. Balcony and façade variations may apply, contact a sales representative for further details. Furniture, BBQs and planter locations on terraces are for illustration purposes only and subject to change. Specifications subject to change without notice. E. & O.E. May 2019.

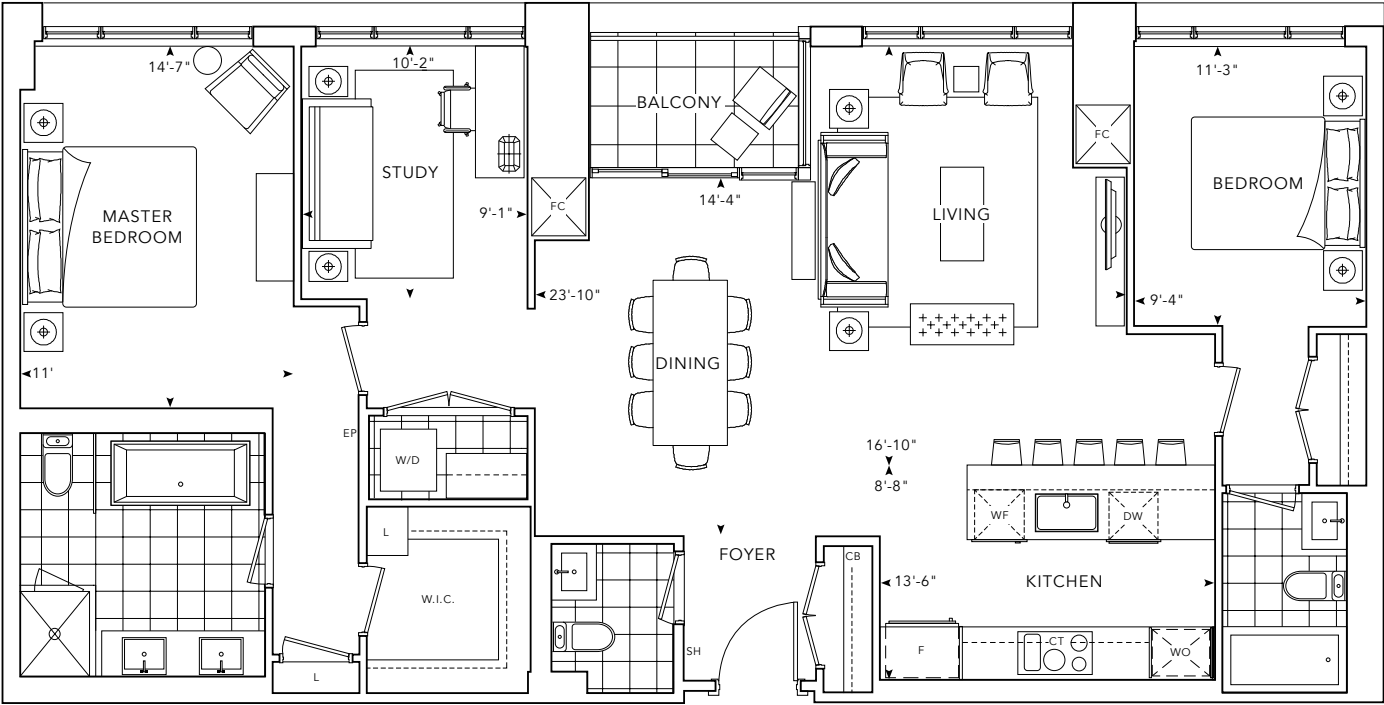


2L+S

FLOORS 4 to 6

Interior 1,487 SQ.FT.  
Exterior 45 SQ.FT.


2 Bedrooms + Study  
2.5 Bathrooms

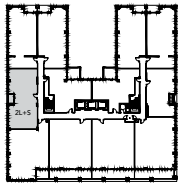




Interior 1,752 SQ.FT.  
Exterior 222 SQ.FT.

2 Bedrooms + Study  
2.5 Bathrooms

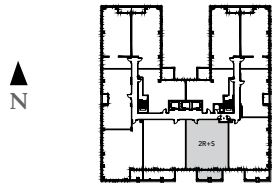


Building and view not to scale. All dimensions are approximate and subject to normal construction variances. Dimensions may exceed the useable floor area. Sizes and specifications subject to change without notice. Actual useable floor space may vary from the stated floor area. Furniture is displayed for illustration purposes only and does not necessarily reflect the electrical plan for the suite. Suites are sold unfurnished. Balcony and façade variations may apply, contact a sales representative for further details. Furniture, BBQs and planter locations on terraces are for illustration purposes only and subject to change. Specifications subject to change without notice. E. & O.E. May 2019.

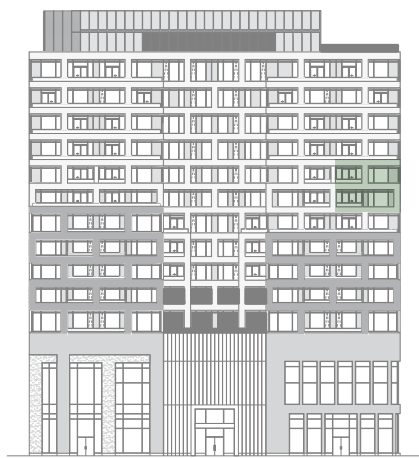

NORTH ELEVATION



WEST ELEVATION

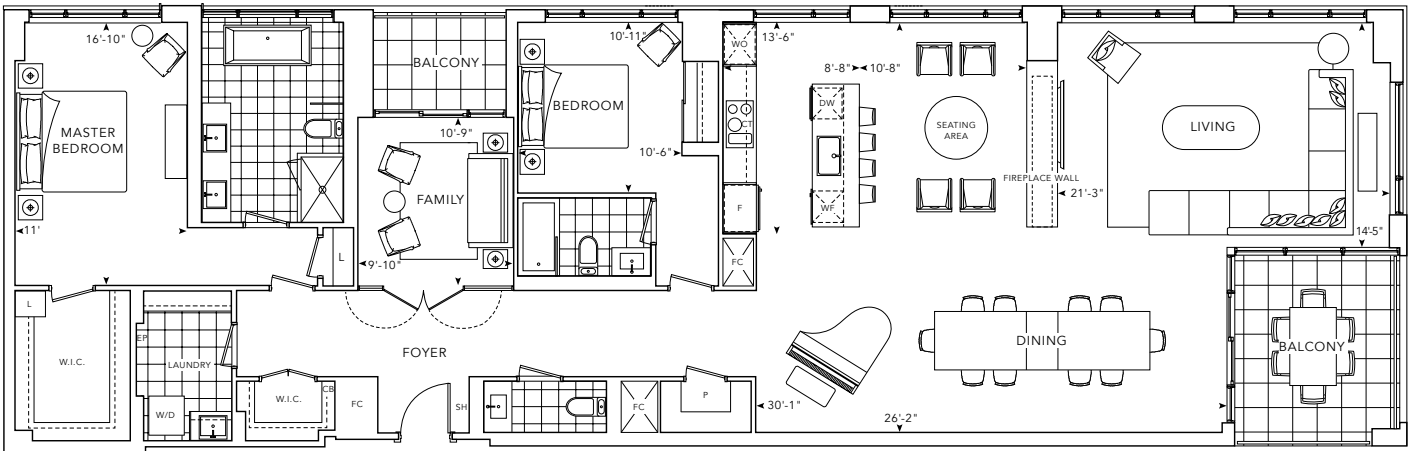


Building and view not to scale. All dimensions are approximate and subject to normal construction variances. Dimensions may exceed the useable floor area. Sizes and specifications subject to change without notice. Actual usable floor space may vary from the stated floor area. Furniture is displayed for illustration purposes only and does not necessarily reflect the electrical plan for the suite. Suites are sold unfurnished. Balcony and façade variations may apply, contact a sales representative for further details. Furniture, BBQs and planter locations on terraces are for illustration purposes only and subject to change. Specifications subject to change without notice. E. & O.E. May 2019.

2Z+F

FLOORS 8 to 9


Interior 2,297 SQ.FT.  
Exterior 178 SQ.FT.

2 Bedrooms + Family  
2.5 Bathrooms

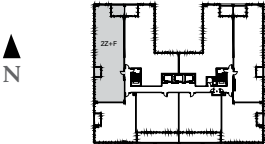




NORTH ELEVATION

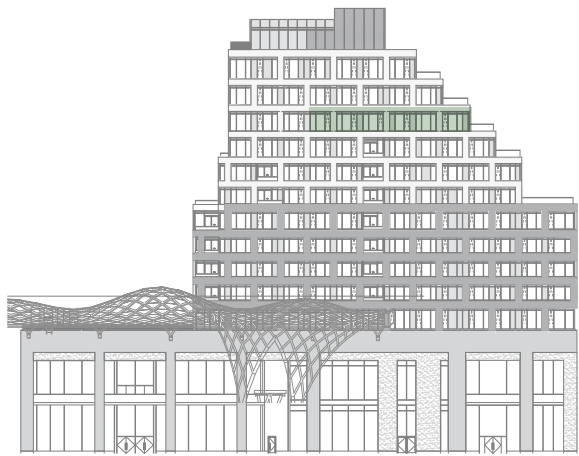

EAST ELEVATION

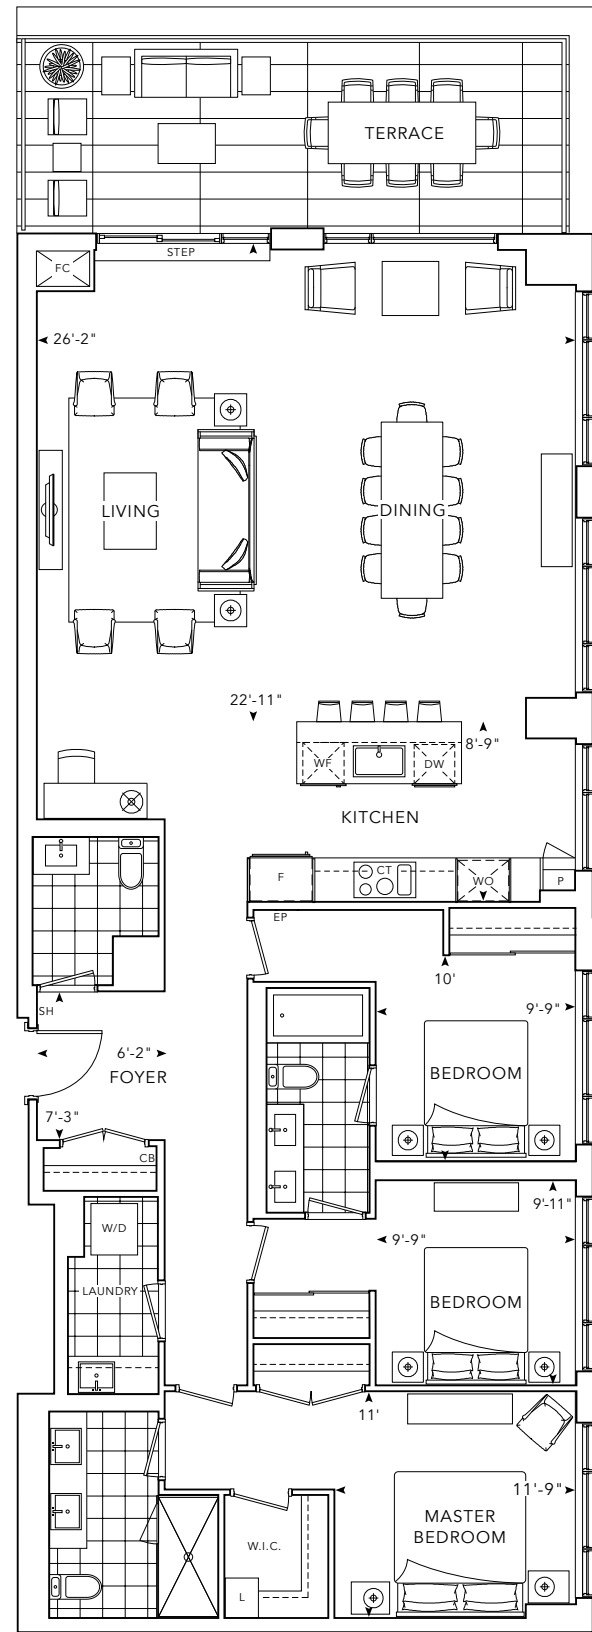


3BT


FLOOR 11

Interior 1,869 SQ.FT.  
Exterior 254 SQ.FT.

3 Bedrooms  
2.5 Bathrooms

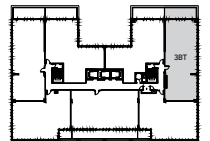


Building and view not to scale. All dimensions are approximate and subject to normal construction variances. Dimensions may exceed the useable floor area. Sizes and specifications subject to change without notice. Actual usable floor space may vary from the stated floor area. Furniture is displayed for illustration purposes only and does not necessarily reflect the electrical plan for the suite. Suites are sold unfurnished. Balcony and façade variations may apply, contact a sales representative for further details. Furniture, BBQs and planter locations on terraces are for illustration purposes only and subject to change. Specifications subject to change without notice. E. & O.E. May 2019.

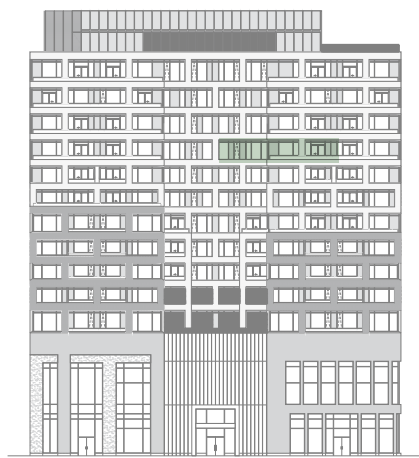

NORTH ELEVATION

Building and view not to scale. All dimensions are approximate and subject to normal construction variances. Dimensions may exceed the useable floor area. Sizes and specifications subject to change without notice. Actual usable floor space may vary from the stated floor area. Furniture is displayed for illustration purposes only and does not necessarily reflect the electrical plan for the suite. Suites are sold unfurnished. Balcony and façade variations may apply, contact a sales representative for further details. Furniture, BBQs and planter locations on terraces are for illustration purposes only and subject to change. Specifications subject to change without notice. E. & O.E. May 2019.

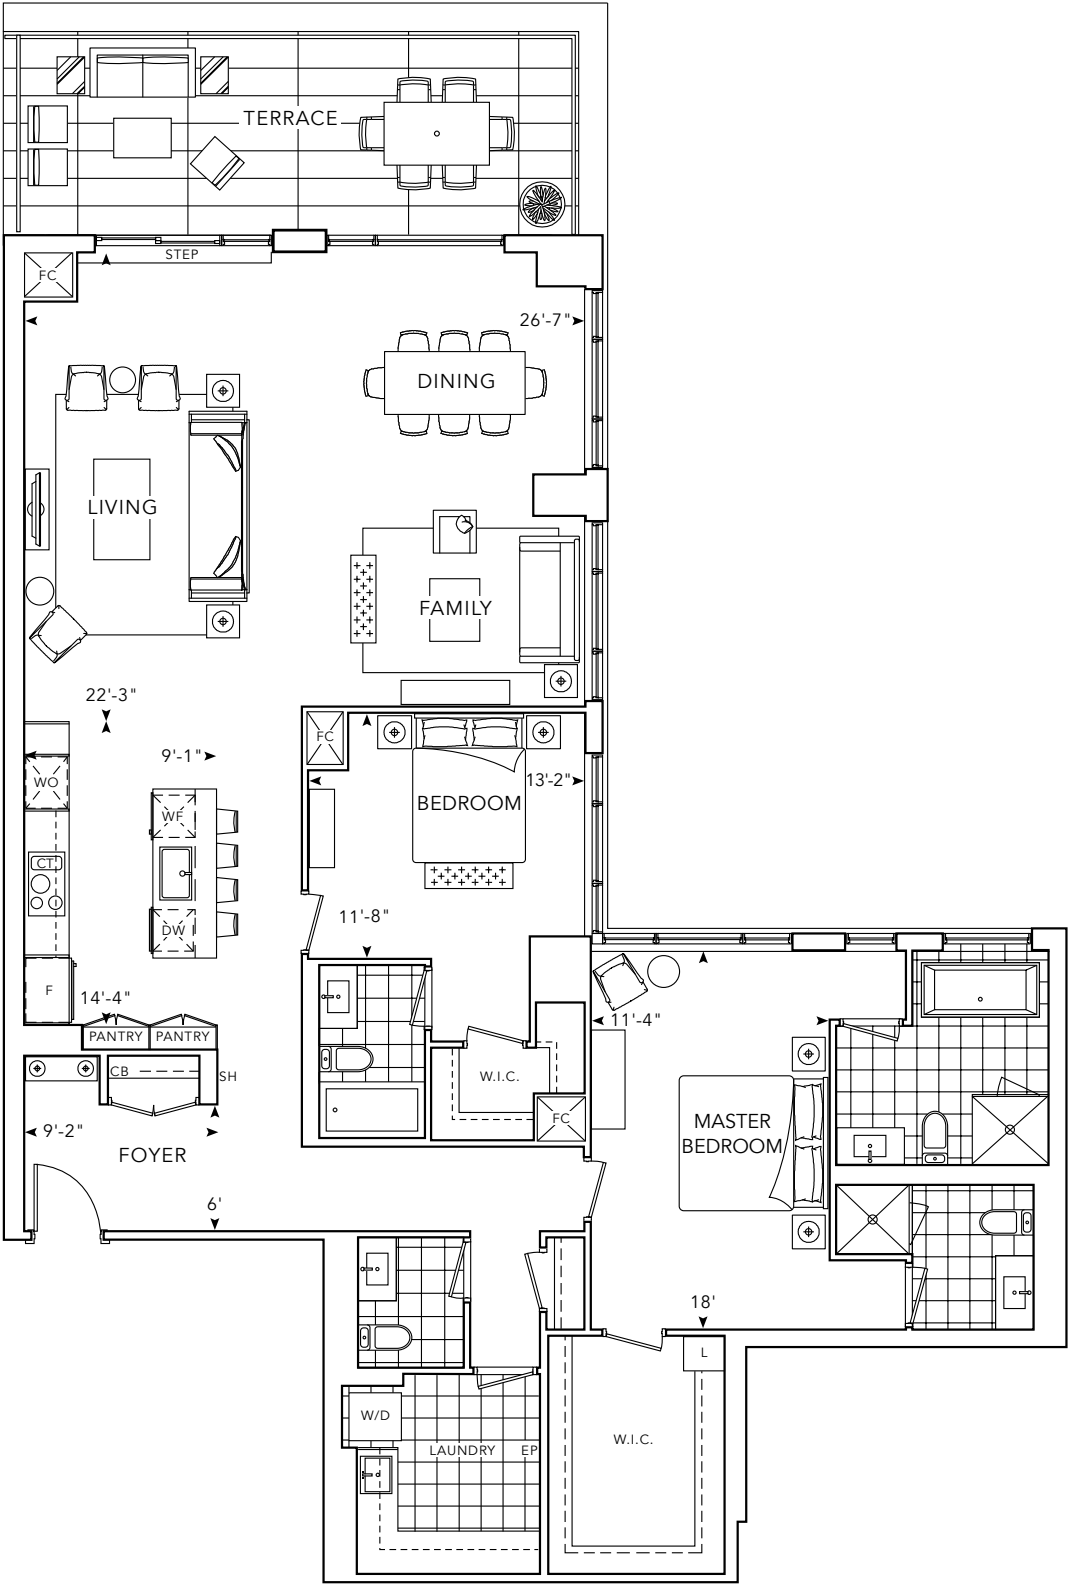


2V+FT

FLOOR 10


Interior 2,054 SQ.FT.  
Exterior 253 SQ.FT.

2 Bedrooms + Family  
3.5 Bathrooms

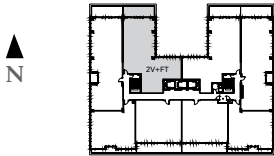




NORTH ELEVATION

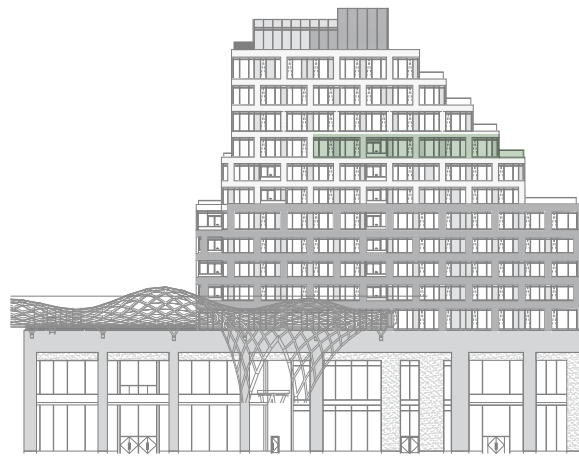

EAST ELEVATION

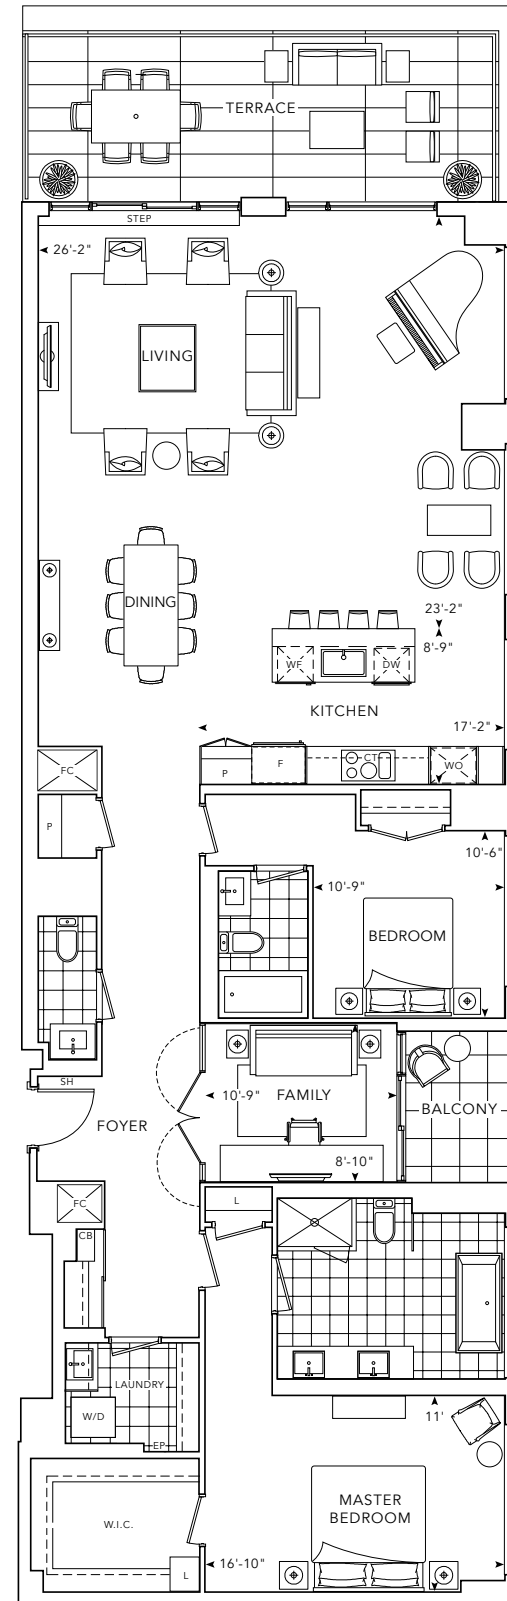


# 2W+FBT


FLOOR 10

Interior 2,104 SQ.FT.  
Exterior 305 SQ.FT.

2 Bedrooms + Family  
2.5 Bathrooms

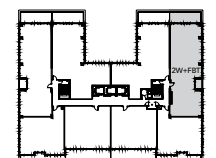


Building and view not to scale. All dimensions are approximate and subject to normal construction variances. Dimensions may exceed the useable floor area. Sizes and specifications subject to change without notice. Actual usable floor space may vary from the stated floor area. Furniture is displayed for illustration purposes only and does not necessarily reflect the electrical plan for the suite. Suites are sold unfurnished. Balcony and façade variations may apply, contact a sales representative for further details. Furniture, BBQs and planter locations on terraces are for illustration purposes only and subject to change. Specifications subject to change without notice. E. & O.E. May 2019.

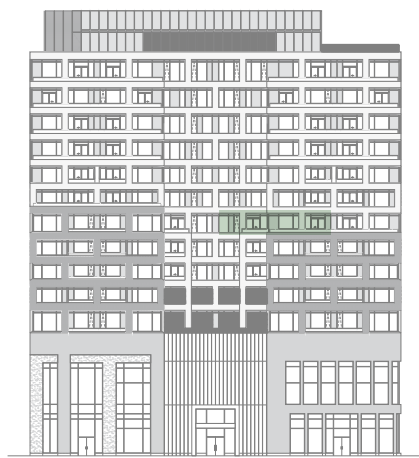

NORTH ELEVATION

Building and view not to scale. All dimensions are approximate and subject to normal construction variances. Dimensions may exceed the useable floor area. Sizes and specifications subject to change without notice. Actual usable floor space may vary from the stated floor area. Furniture is displayed for illustration purposes only and does not necessarily reflect the electrical plan for the suite. Suites are sold unfurnished. Balcony and façade variations may apply, contact a sales representative for further details. Furniture, BBQs and planter locations on terraces are for illustration purposes only and subject to change. Specifications subject to change without notice. E. & O.E. May 2019.

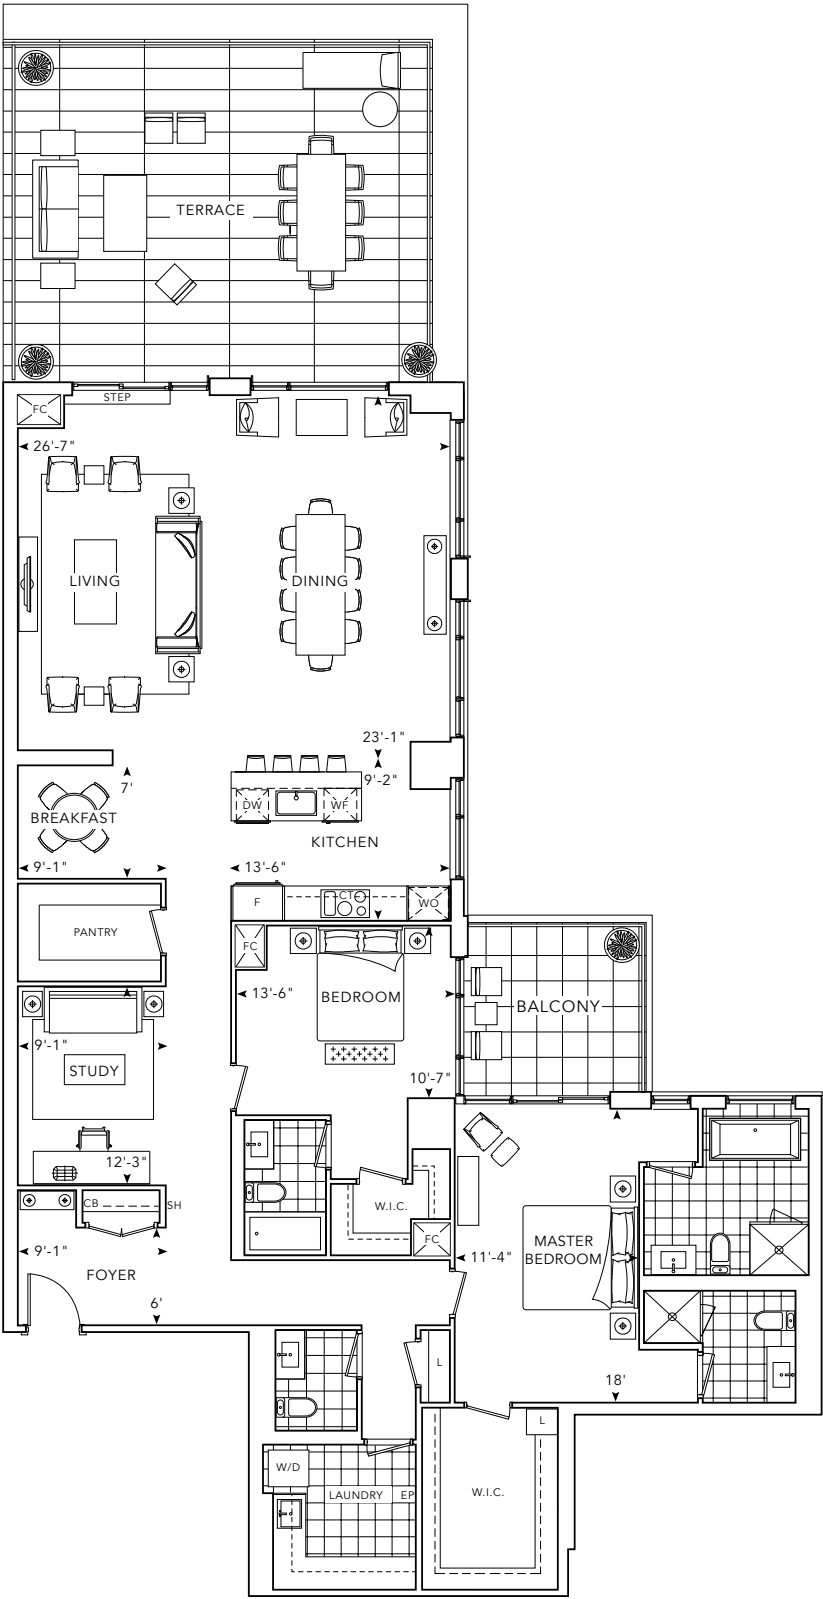


# 2AA+ST

FLOOR 7


Interior 2,350 SQ.FT.  
Exterior 658 SQ.FT.

2 Bedrooms + Study  
3.5 Bathrooms

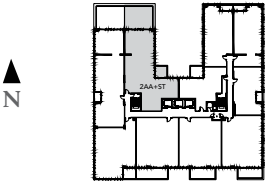



SOUTH ELEVATION

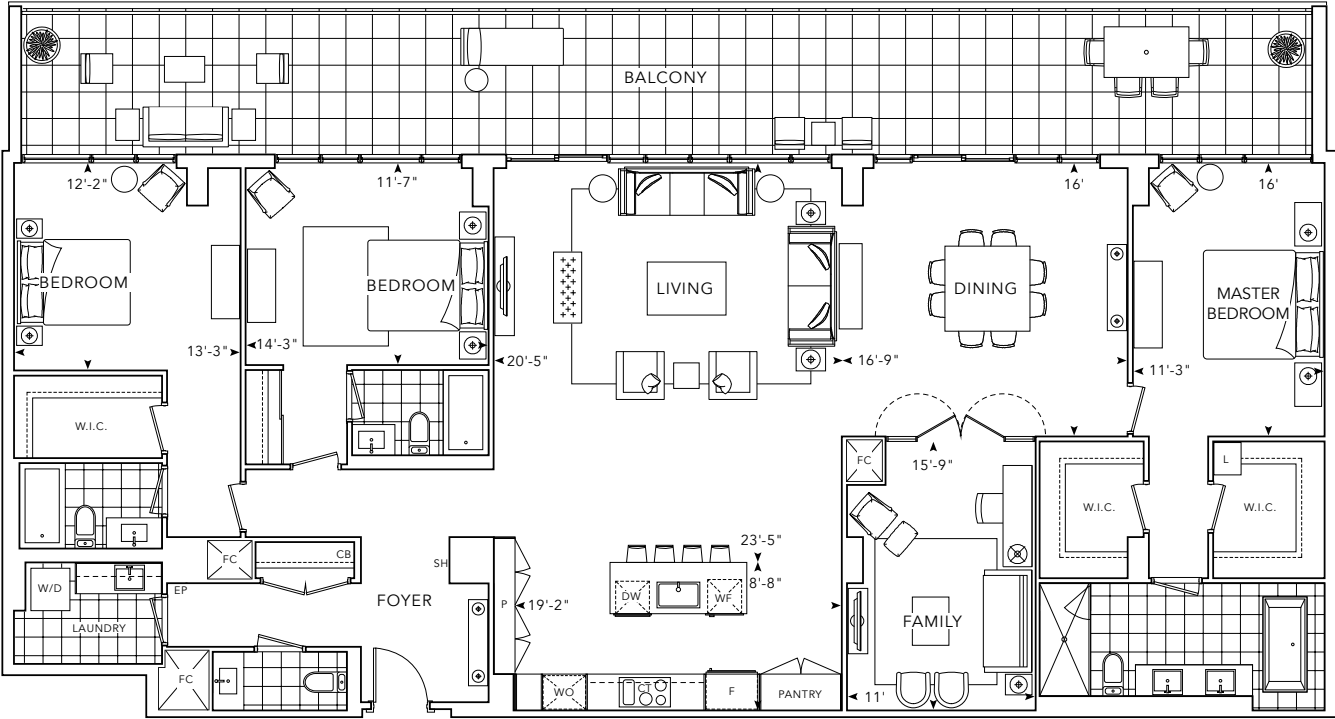


3E+F

FLOOR PH

Interior 2,529 SQ.FT.  
Exterior 645 SQ.FT.

3 Bedrooms + Family  
3.5 Bathrooms

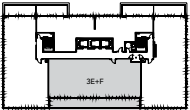

Building and view not to scale. All dimensions are approximate and subject to normal construction variances. Dimensions may exceed the useable floor area. Sizes and specifications subject to change without notice. Actual usable floor space may vary from the stated floor area. Furniture is displayed for illustration purposes only and does not necessarily reflect the electrical plan for the suite. Suites are sold unfurnished. Balcony and façade variations may apply, contact a sales representative for further details. Furniture, BBQs and planter locations on terraces are for illustration purposes only and subject to change. Specifications subject to change without notice. E. & O.E. May 2019.




SOUTH ELEVATION



NORTH ELEVATION



WEST ELEVATION

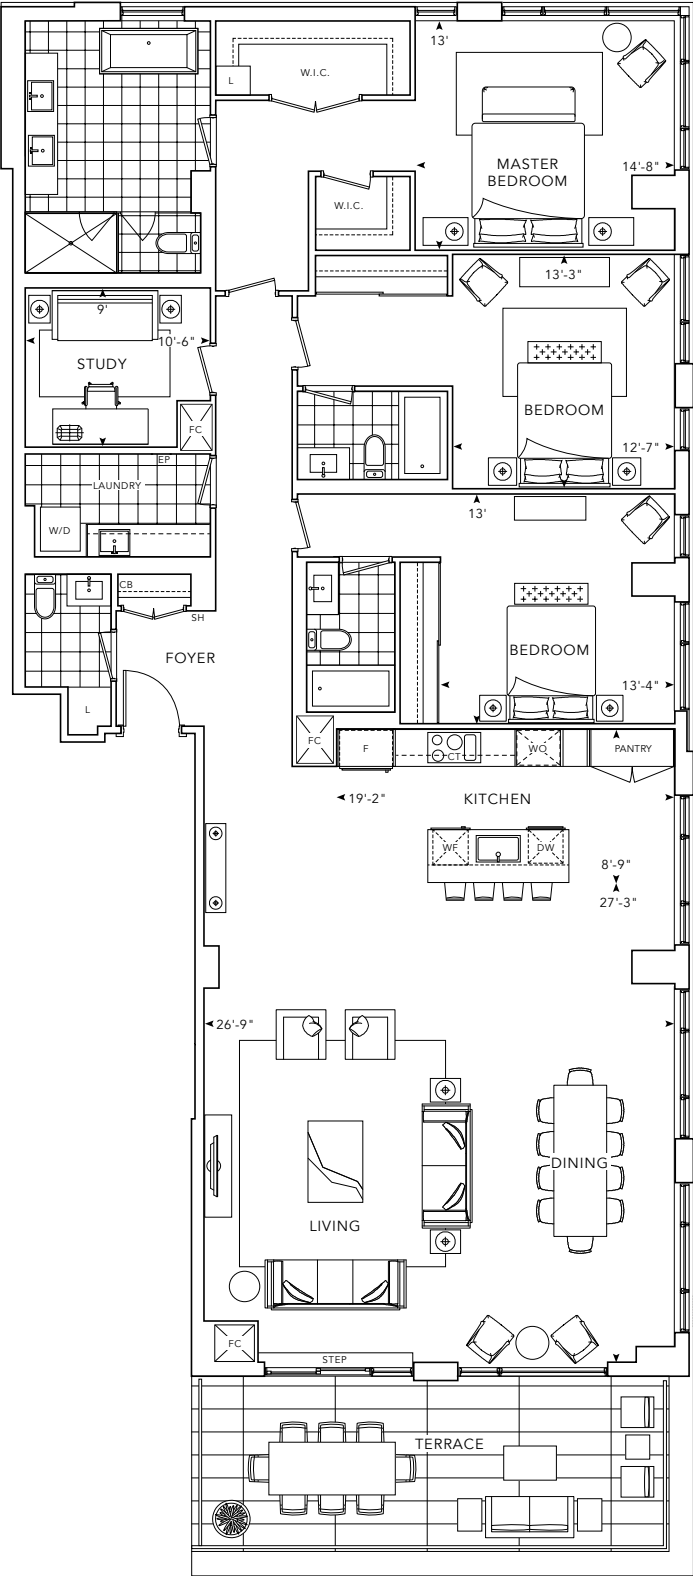


# 3F+SAT

FLOOR PH

Interior 2,622 SQ.FT.  
Exterior 263 SQ.FT.

3 Bedrooms + Study  
3.5 Bathrooms

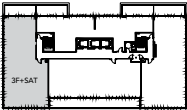

Building and view not to scale. All dimensions are approximate and subject to normal construction variances. Dimensions may exceed the useable floor area. Sizes and specifications subject to change without notice. Actual usable floor space may vary from the stated floor area. Furniture is displayed for illustration purposes only and does not necessarily reflect the electrical plan for the suite. Suites are sold unfurnished. Balcony and façade variations may apply, contact a sales representative for further details. Furniture, BBQs and planter locations on terraces are for illustration purposes only and subject to change. Specifications subject to change without notice. E. & O.E. May 2019.

Features and Finishes

General

- Smooth Ceiling finish to all areas.
- The ceiling height of the unit will be approximately 9’-0” or 10’-0”. Please see sales representative for full details.

Floor Coverings

- Engineered hardwood floating floor\*\* with acoustic underlay in bedroom(s), foyer\*, hallways\*, study\*, living and dining area\* and in kitchen\*.

Kitchen

- Double square edge natural stone or engineered quartz countertop\*\* with stainless steel undermount sink, matching slab backsplash (Seams may be present in backsplash). and waterfall edge at island\* and peninsula\*
- Suites will feature appliances with:
  - Energy Star, high efficiency fully integrated paneled Miele dishwasher
  - Energy Star fully integrated paneled Miele refrigerator
  - Miele Hood fan pull out
  - Miele gas cooktop
  - Miele wall oven
  - Stainless steel built-in Miele speedoven
  - under cabinet integrated beverage\* or wine fridge\*

Bathrooms

- Vanity cabinetry including double polished square edge natural stone or quartz countertop\*\* with white basin.
- Frameless glass shower enclosure with chrome hardware.
- Chrome, wall mount faucet in master and powder-room, widespread in all other bathrooms.
- Choice of porcelain, or natural stone tiles\*\* in shower or tub enclosure and on vanity walls, excluding powder-room\*.

Laundry

- Stacked or side-by-side front loading white dryer and Energy Star, high efficiency, front loading white washer (complete with stainless steel flexible hoses).

\* Denotes availability determined by suite design.  
\*\* Denotes selection determined by vendor.All features and finishes subject to change without notice, E. & O.E. May 2019.