

CLASSIC SERIES I



Classic I soars above The Well community, offering spectacular views of an incredible cityscape. With each balcony shaped by a slightly different-sized polygon, the building has a distinctive, unusual look. Inside, each suite is finished in contemporary style, a perfect backdrop for an enriched urban lifestyle.



The Vendor shall not be liable or responsible for any warranties or representations made in terms of the creation and completion of any of the future proposed Rail Deck Park.





Entrance





Lobby



Party Room



Multimedia Lounge





Terrace





Outdoor Lounge





Games Room



Fitness



Rooftop Pool





Rooftop Pool




7th Floor Amenity Plan

- 1. ELEVATORS
- 2. MULTIMEDIA LOUNGE
- 3. PARTY ROOM
- 4. PRIVATE DINING ROOM
- 5. GAMES ROOM
- 6. FITNESS ROOM
- 7. OUTDOOR DINING
- 8. OUTDOOR BBQ
- 9. OUTDOOR LOUNGE
- 10. DOG RUN





39th Floor Amenity Plan

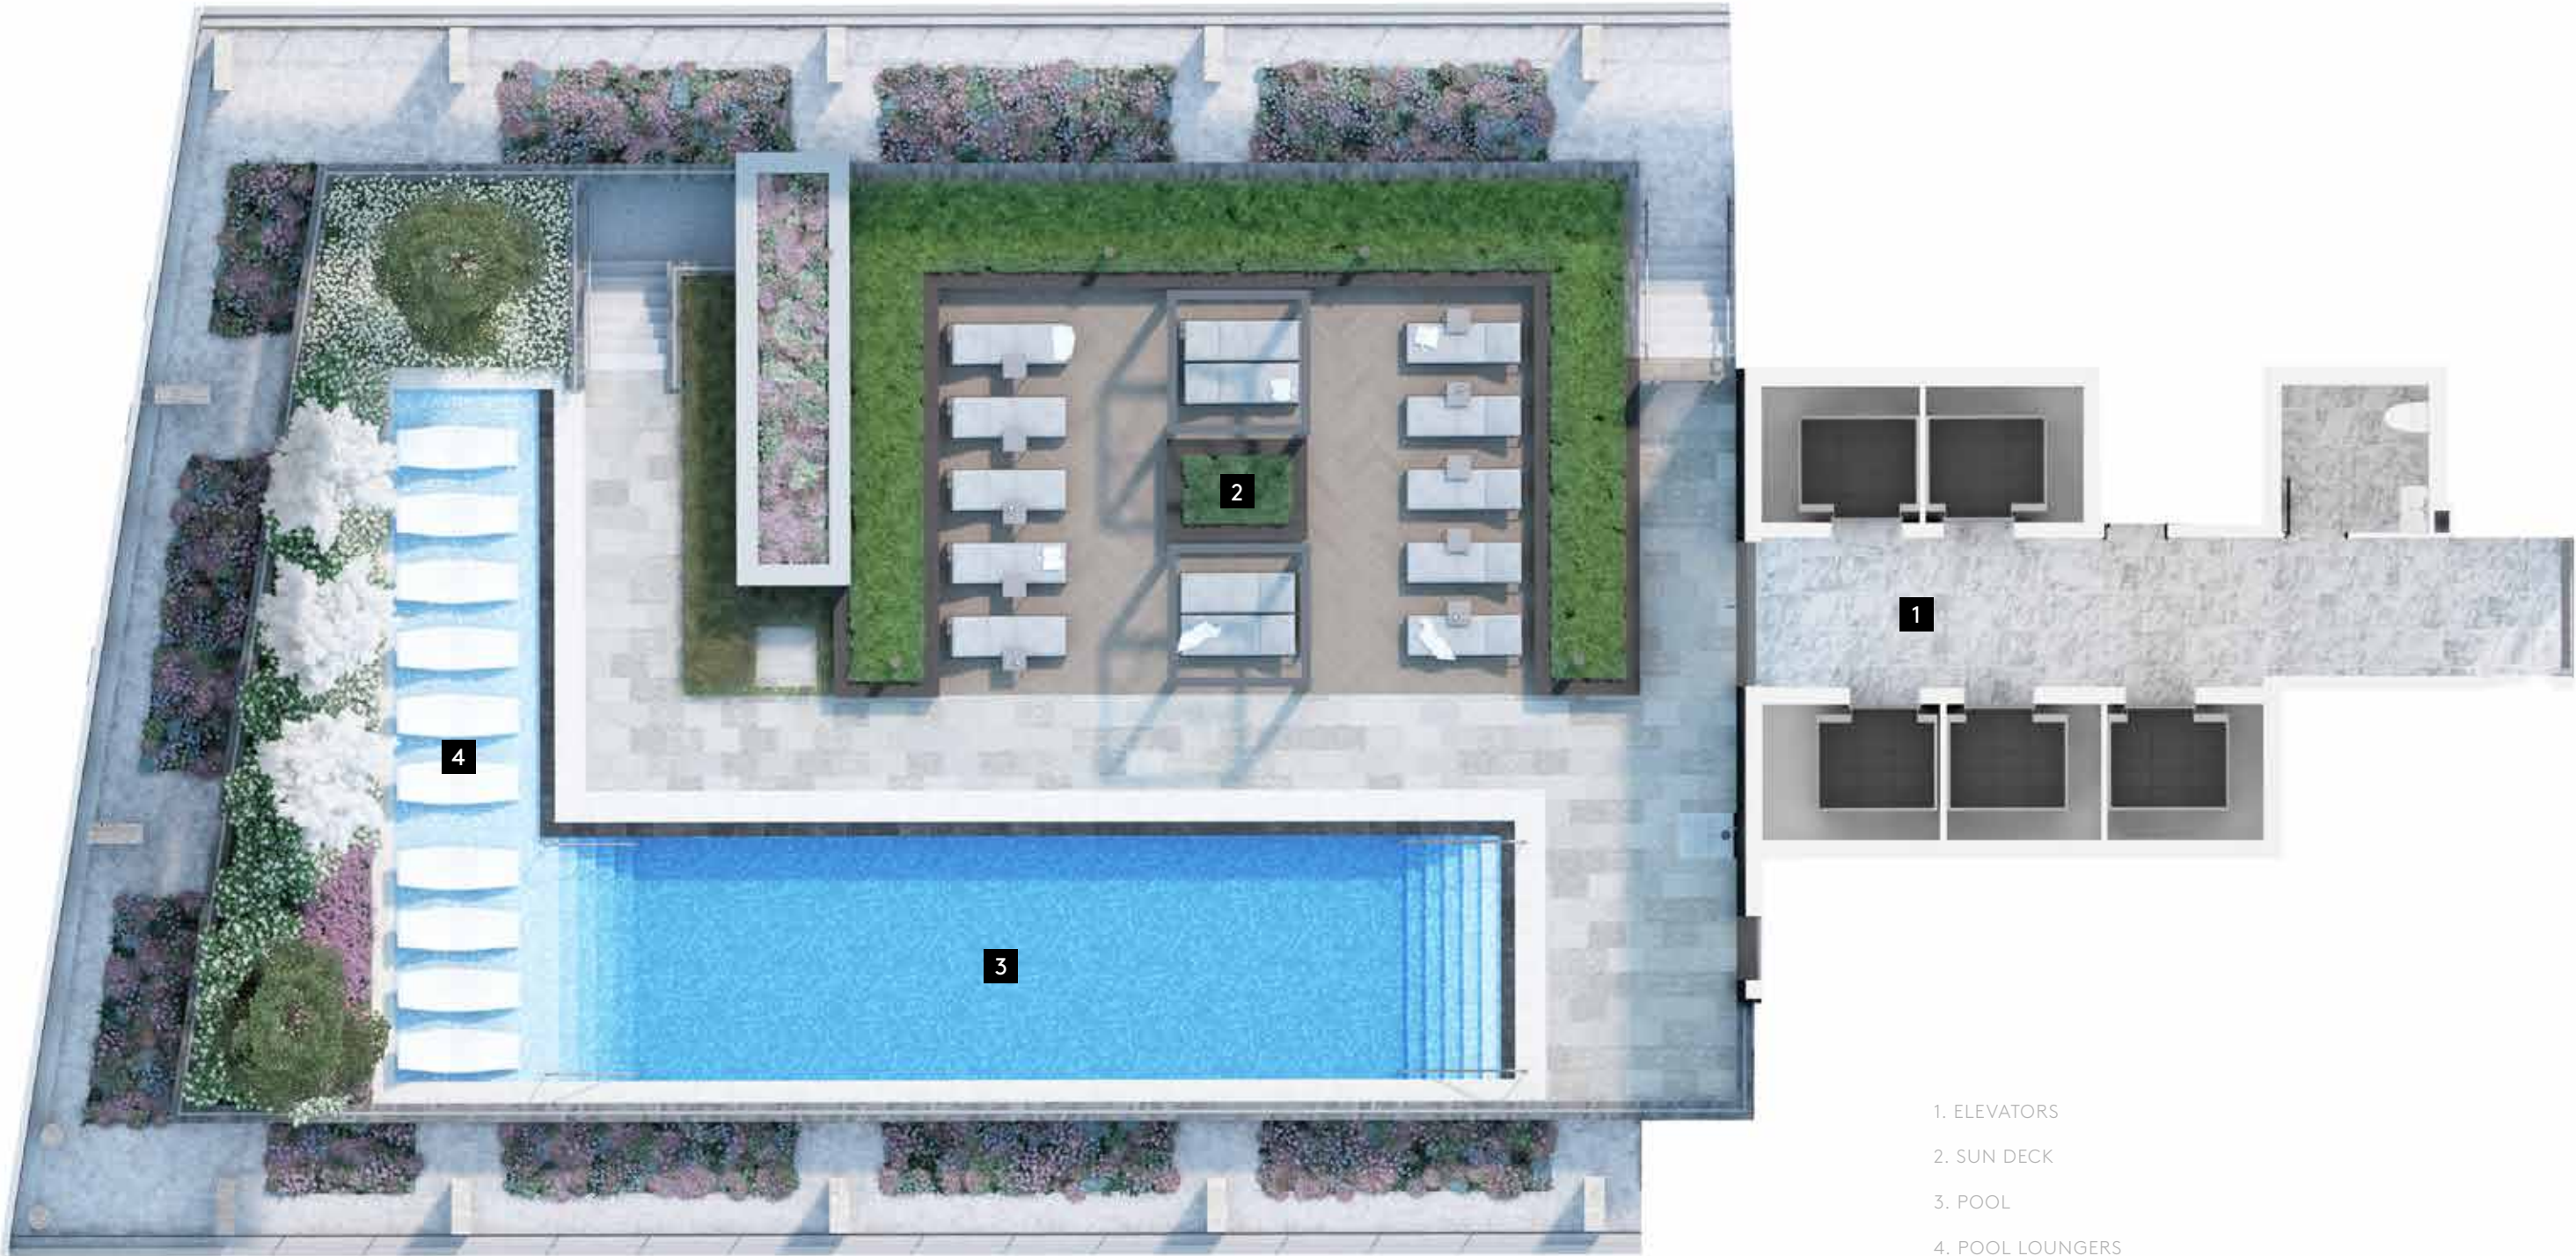


CLASSIC SERIES I








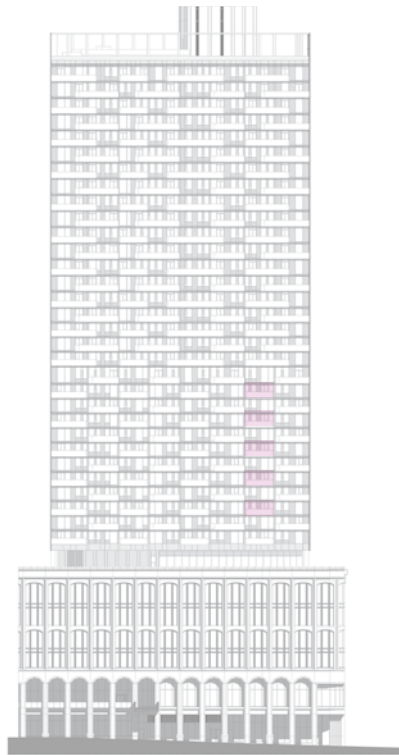

WEST ELEVATION

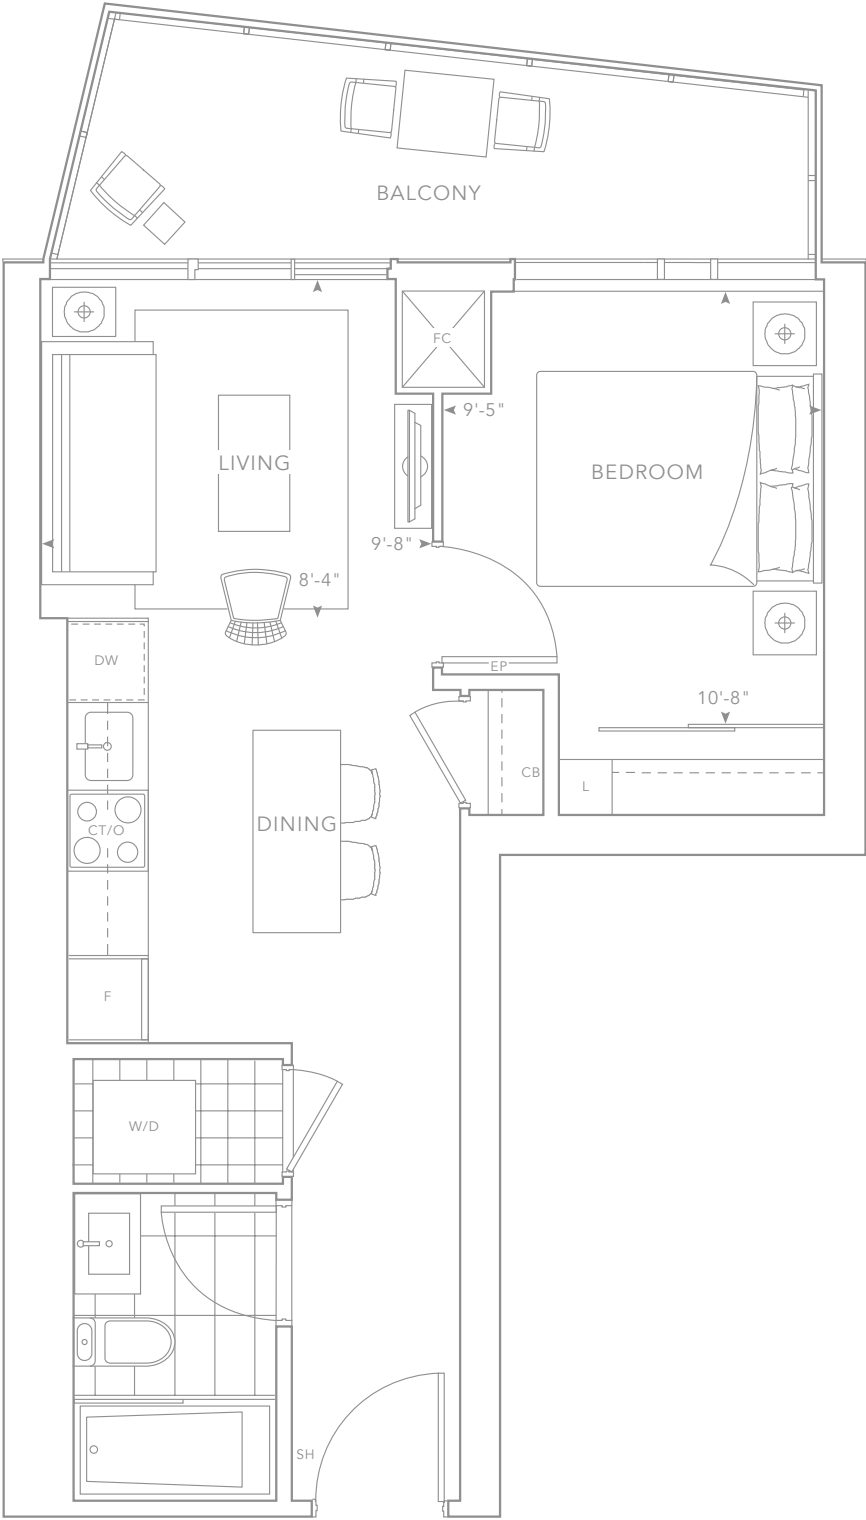


1A

FLOOR 10, 12, 14, 16, 18

491 SQ.FT.

1 Bedroom  
1 Bathroom

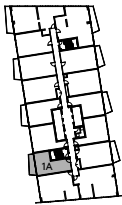


Building and view not to scale. All dimensions are approximate and subject to normal construction variances. Dimensions may exceed the useable floor area. Sizes and specifications subject to change without notice. Actual usable floor space may vary from the stated floor area. Furniture is displayed for illustration purposes only and does not necessarily reflect the electrical plan for the suite. Suites are sold unfurnished. Balcony and façade variations may apply, contact a sales representative for further details. Furniture, BBQs and planter locations on terraces are for illustration purposes only and subject to change. Specifications subject to change without notice. E. & O.E. May 2019.





EAST ELEVATION

Building and view not to scale. All dimensions are approximate and subject to normal construction variances. Dimensions may exceed the useable floor area. Sizes and specifications subject to change without notice. Actual usable floor space may vary from the stated floor area. Furniture is displayed for illustration purposes only and does not necessarily reflect the electrical plan for the suite. Suites are sold unfurnished. Balcony and façade variations may apply, contact a sales representative for further details. Furniture, BBQs and planter locations on terraces are for illustration purposes only and subject to change. Specifications subject to change without notice. E. & O.E. May 2019.

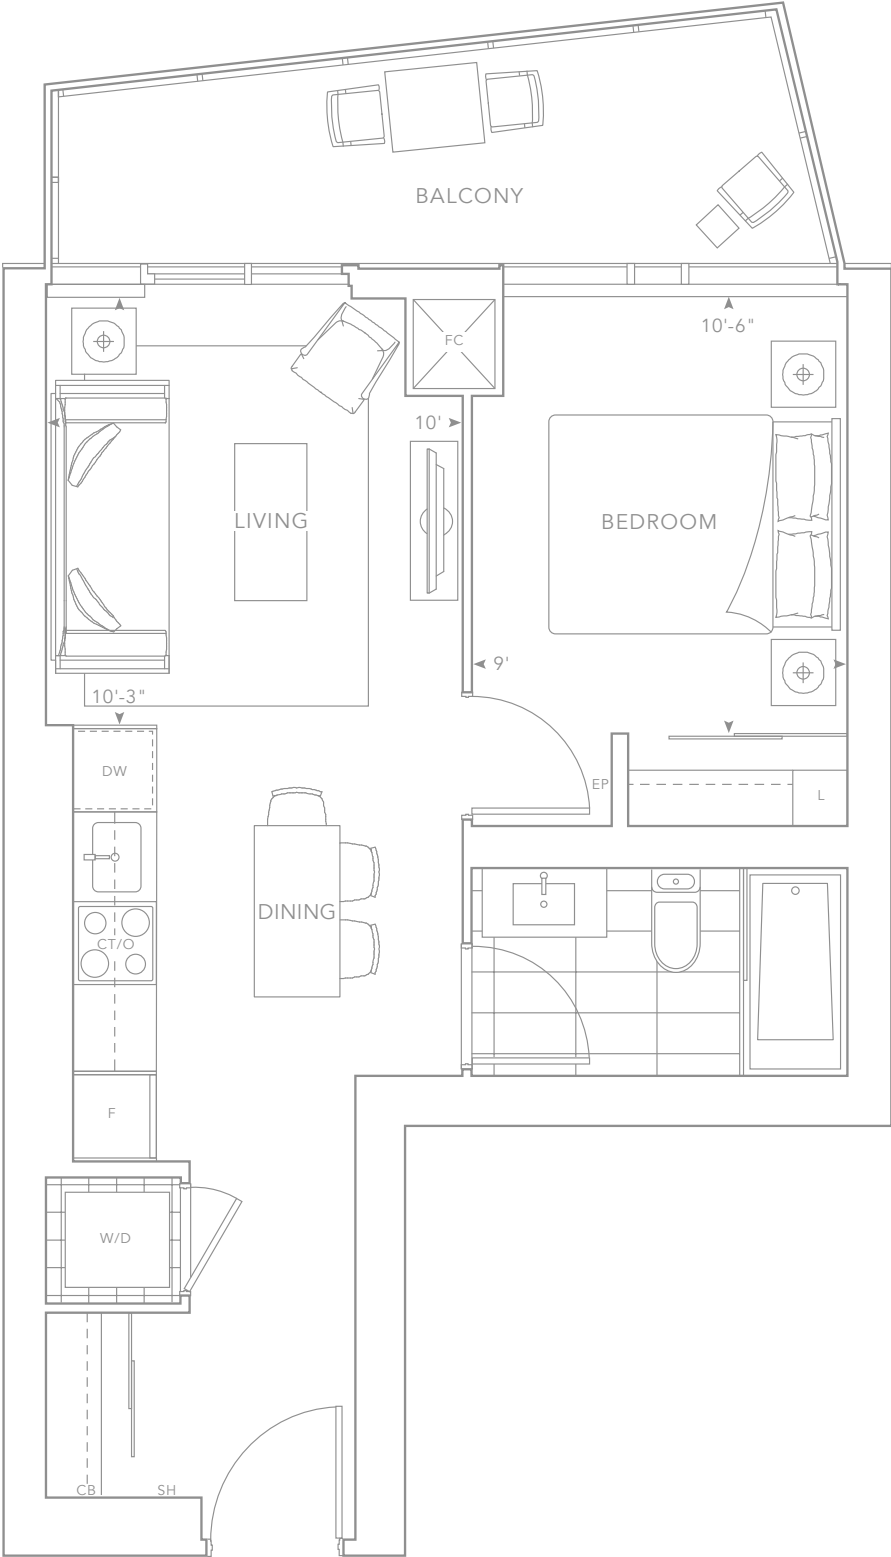


1B


FLOOR 10, 12, 14, 16, 18

515 SQ.FT.

1 Bedroom  
1 Bathroom

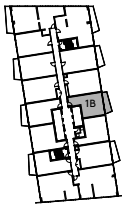




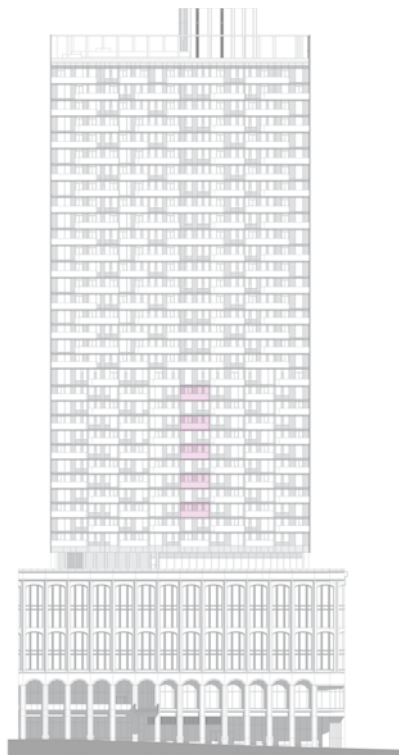

WEST ELEVATION

Building and view not to scale. All dimensions are approximate and subject to normal construction variances. Dimensions may exceed the useable floor area. Sizes and specifications subject to change without notice. Actual usable floor space may vary from the stated floor area. Furniture is displayed for illustration purposes only and does not necessarily reflect the electrical plan for the suite. Suites are sold unfurnished. Balcony and façade variations may apply, contact a sales representative for further details. Furniture, BBQs and planter locations on terraces are for illustration purposes only and subject to change. Specifications subject to change without notice. E. & O.E. May 2019.

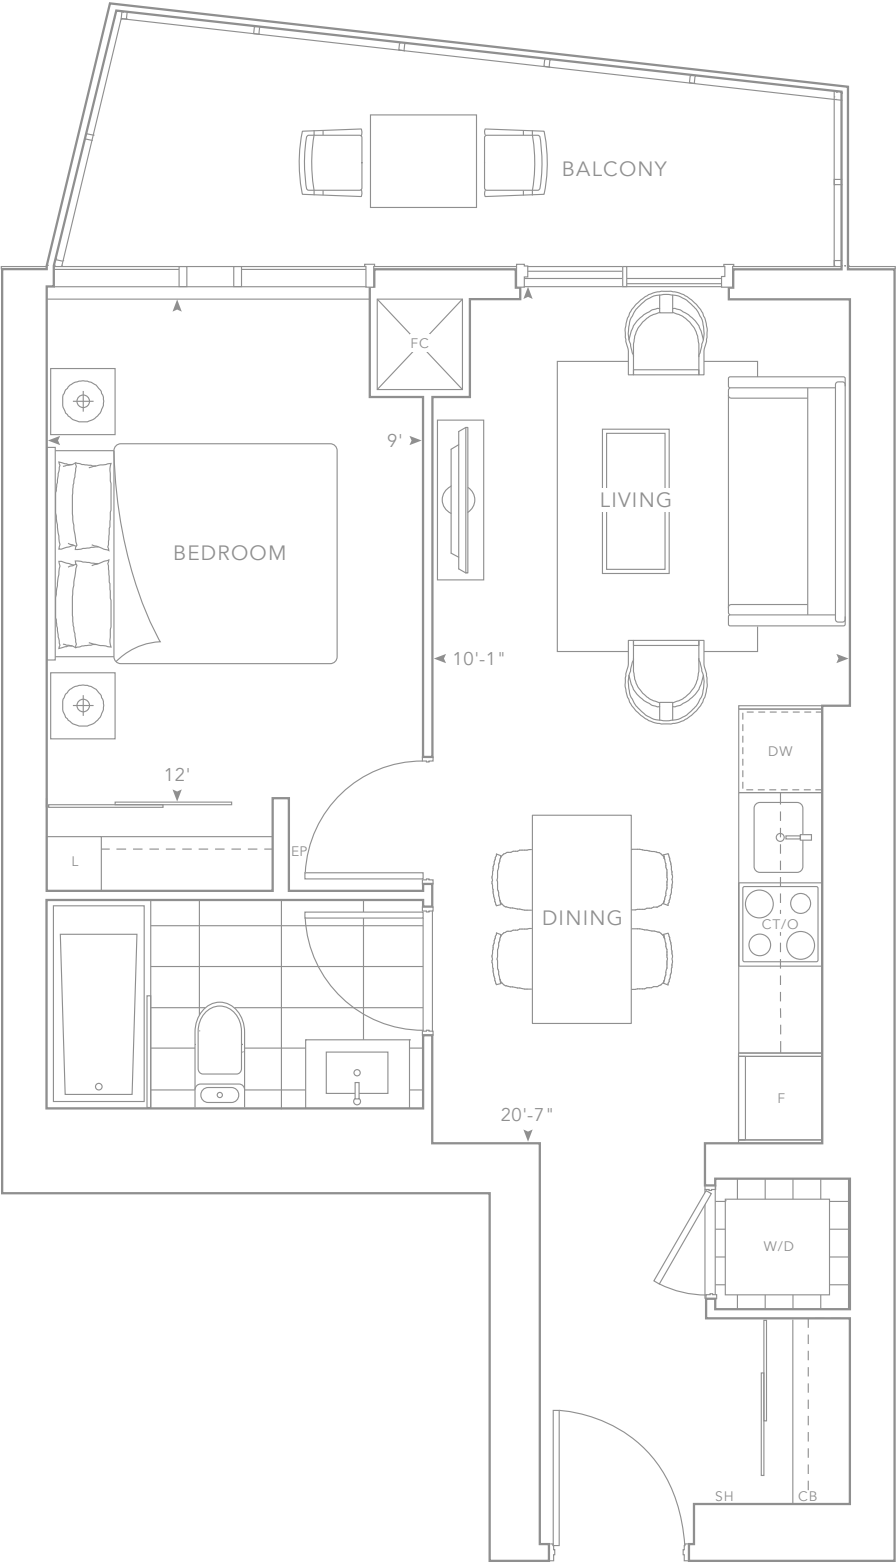


1C

FLOOR 10, 12, 14, 16, 18

532 SQ.FT.


1 Bedroom  
1 Bathroom

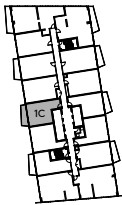





EAST ELEVATION

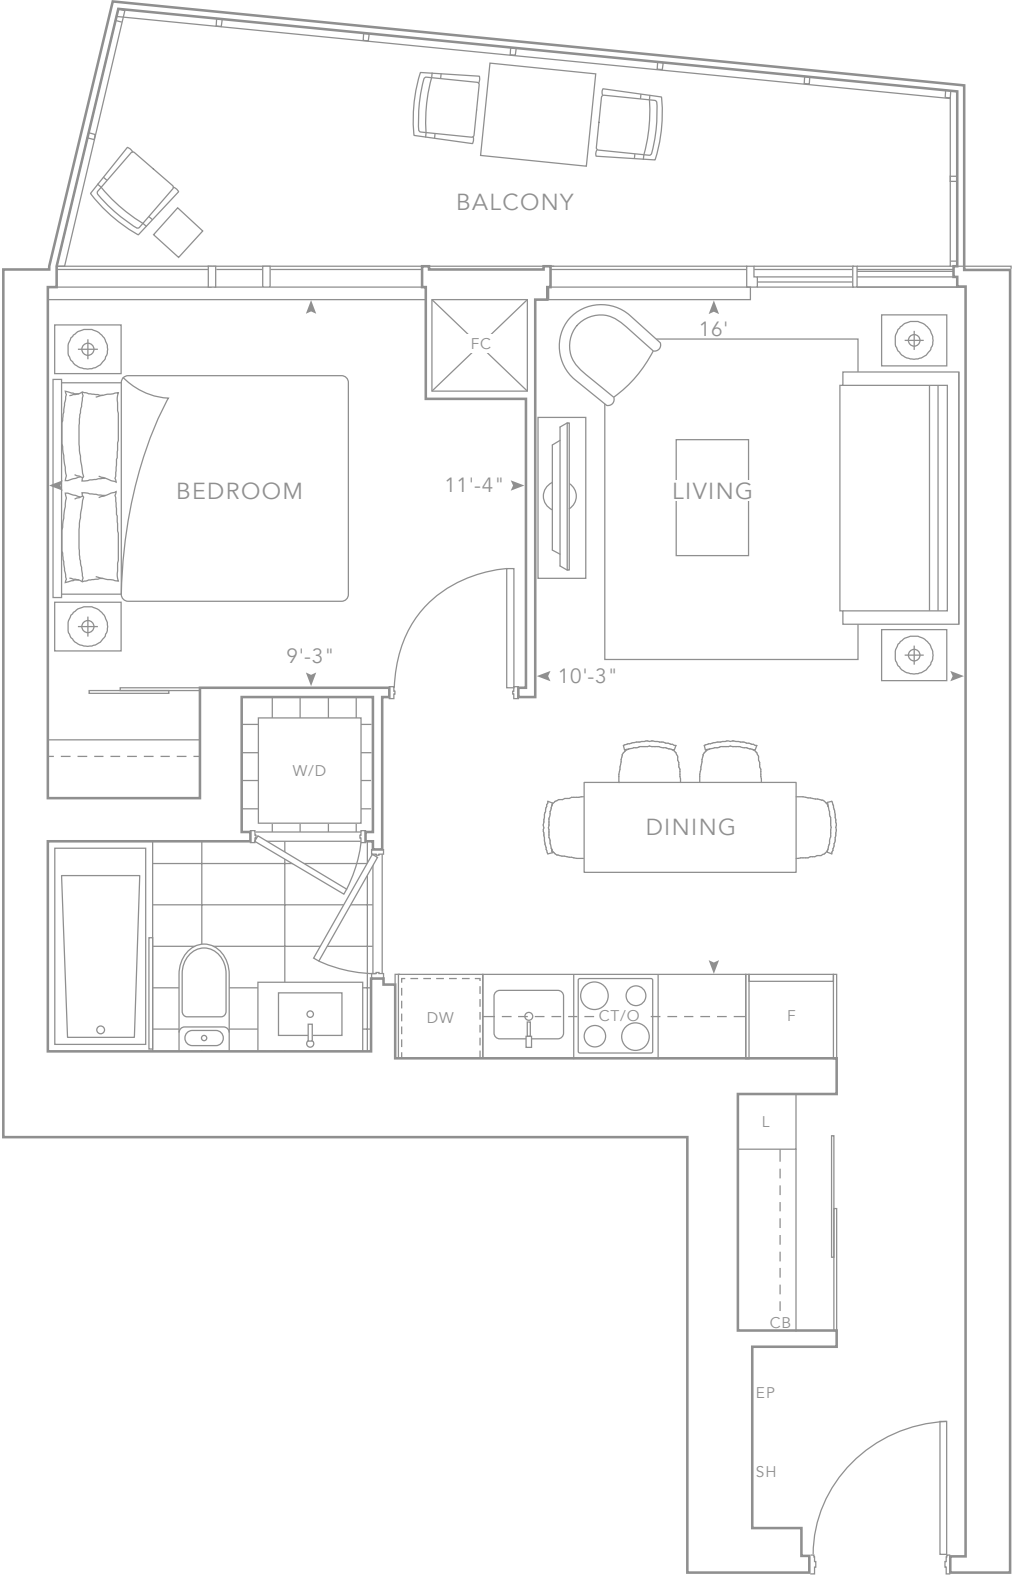


1D

FLOOR 9, 11, 13, 15, 17, 19


547 SQ.FT.

1 Bedroom  
1 Bathroom

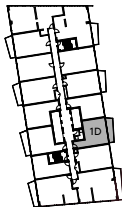


Building and view not to scale. All dimensions are approximate and subject to normal construction variances. Dimensions may exceed the useable floor area. Sizes and specifications subject to change without notice. Actual usable floor space may vary from the stated floor area. Furniture is displayed for illustration purposes only and does not necessarily reflect the electrical plan for the suite. Suites are sold unfurnished. Balcony and façade variations may apply, contact a sales representative for further details. Furniture, BBQs and planter locations on terraces are for illustration purposes only and subject to change. Specifications subject to change without notice. E. & O.E. May 2019.



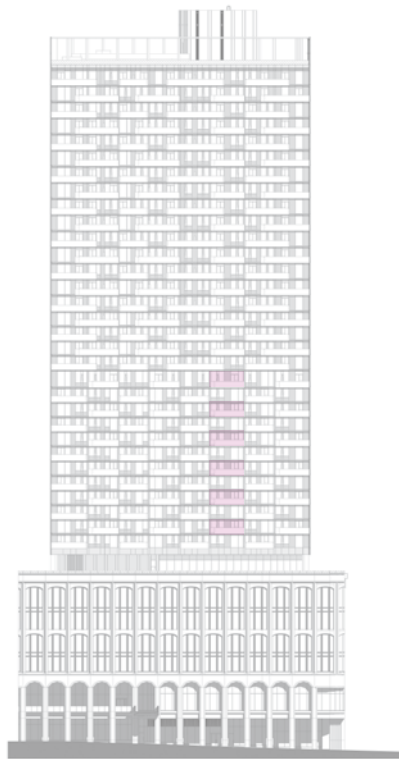

WEST ELEVATION

Building and view not to scale. All dimensions are approximate and subject to normal construction variances. Dimensions may exceed the useable floor area. Sizes and specifications subject to change without notice. Actual usable floor space may vary from the stated floor area. Furniture is displayed for illustration purposes only and does not necessarily reflect the electrical plan for the suite. Suites are sold unfurnished. Balcony and façade variations may apply, contact a sales representative for further details. Furniture, BBQs and planter locations on terraces are for illustration purposes only and subject to change. Specifications subject to change without notice. E. & O.E. May 2019.

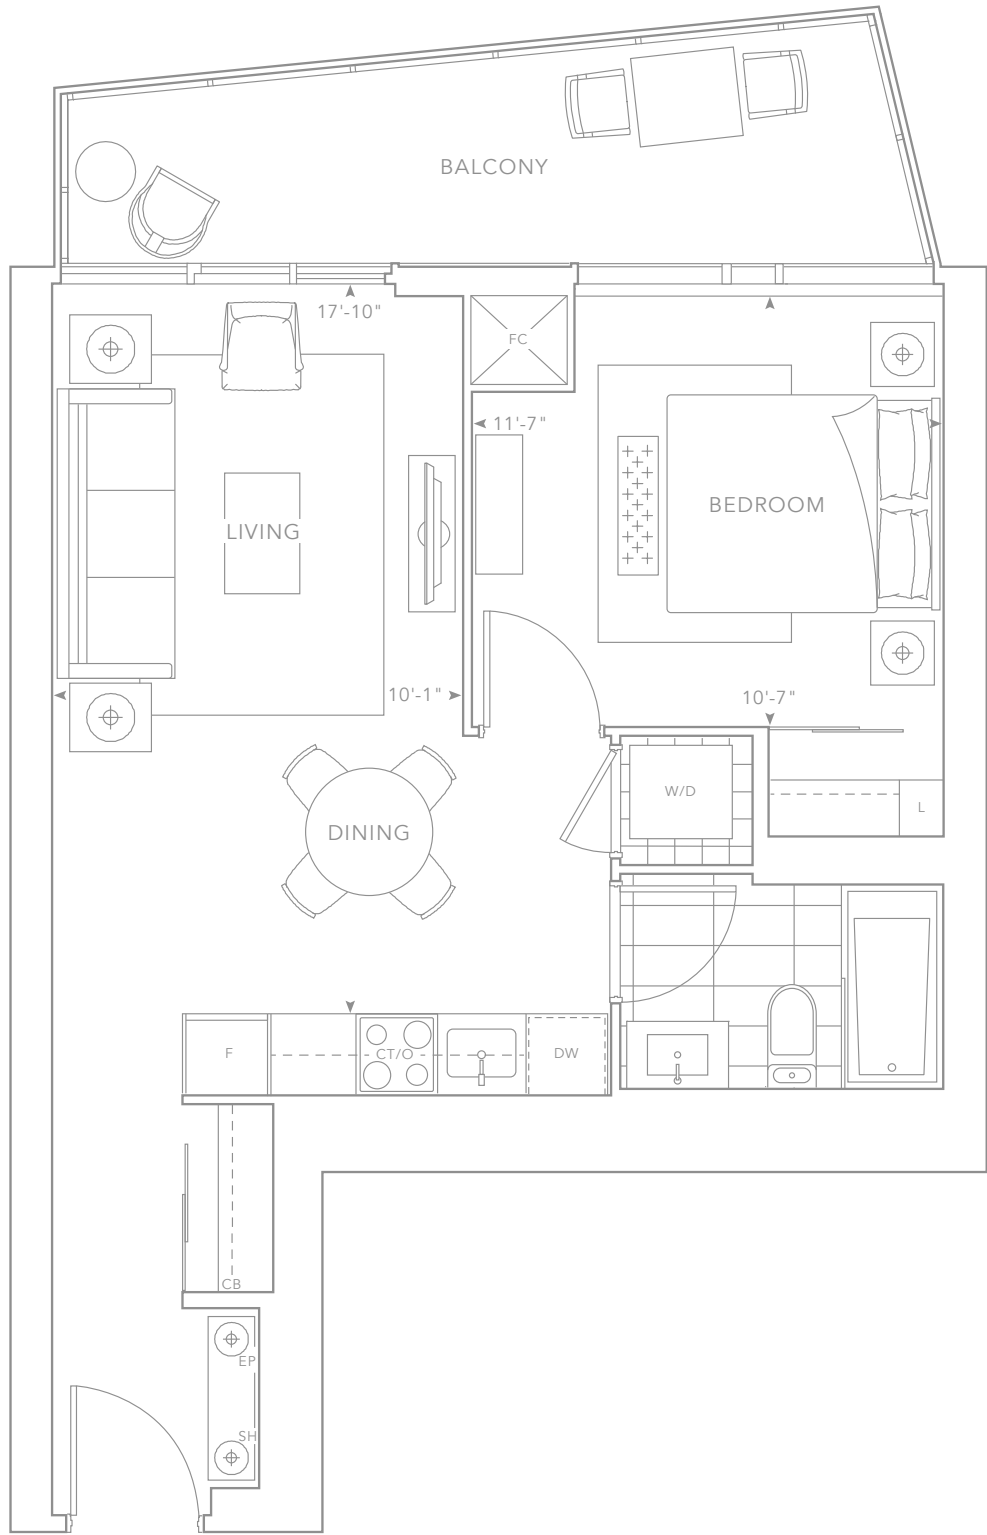


1E

FLOOR 9, 11, 13, 15, 17, 19

571 SQ.FT.

1 Bedroom  
1 Bathroom

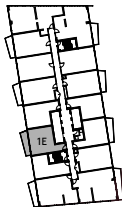






WEST ELEVATION

Building and view not to scale. All dimensions are approximate and subject to normal construction variances. Dimensions may exceed the useable floor area. Sizes and specifications subject to change without notice. Actual usable floor space may vary from the stated floor area. Furniture is displayed for illustration purposes only and does not necessarily reflect the electrical plan for the suite. Suites are sold unfurnished. Balcony and façade variations may apply, contact a sales representative for further details. Furniture, BBQs and planter locations on terraces are for illustration purposes only and subject to change. Specifications subject to change without notice. E. & O.E. May 2019.

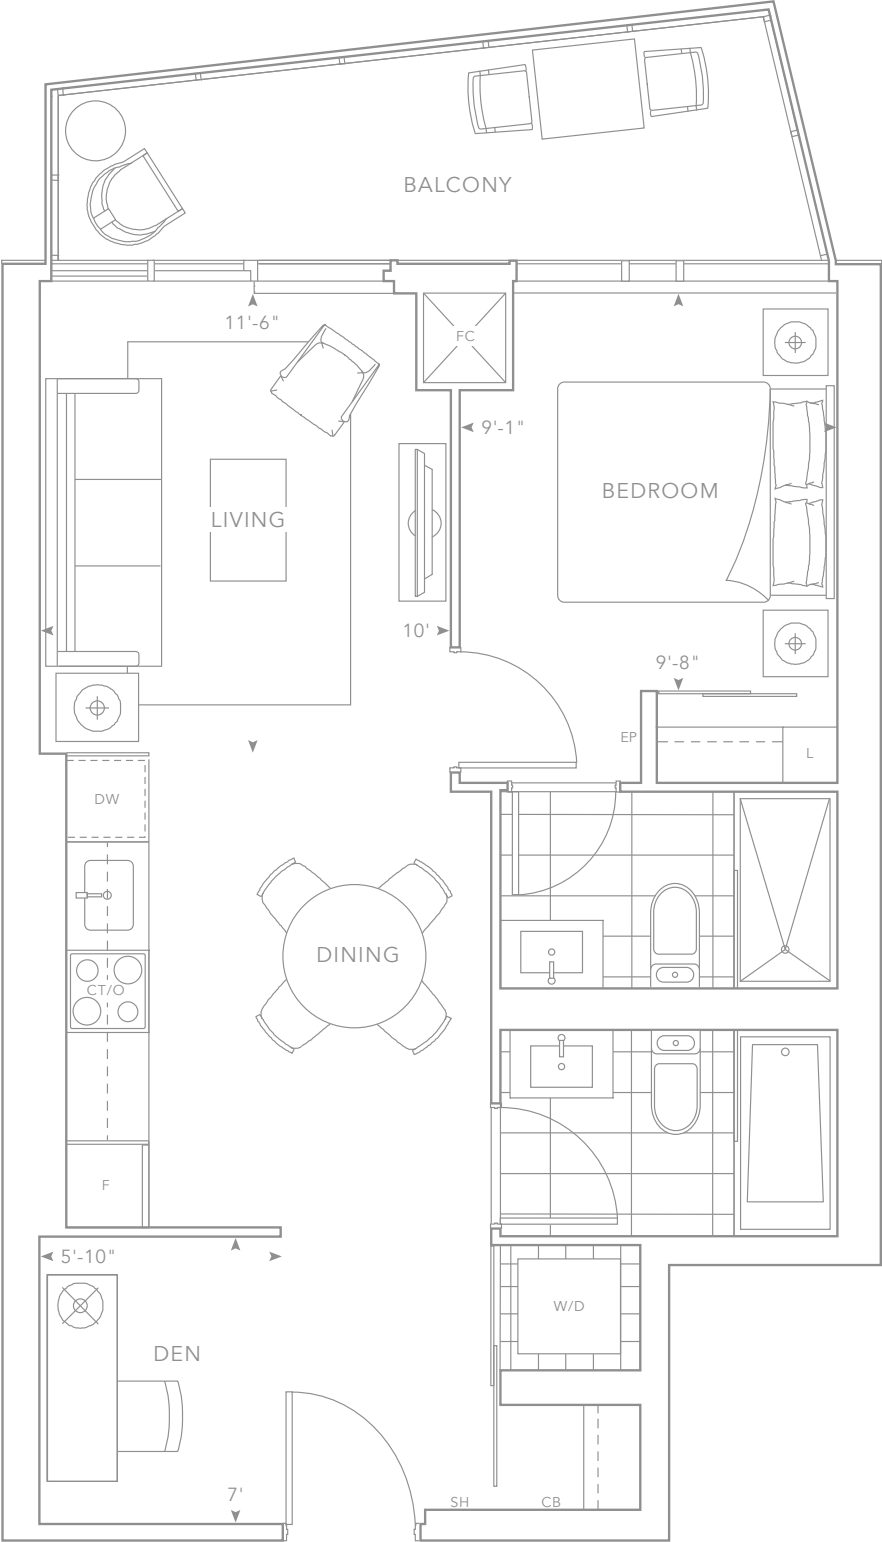


1F+D

FLOOR 9, 11, 13, 15, 17, 19

594 SQ.FT.

1 Bedroom + Den  
2 Bathrooms

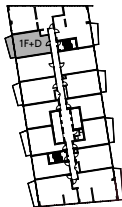






EAST ELEVATION

Building and view not to scale. All dimensions are approximate and subject to normal construction variances. Dimensions may exceed the useable floor area. Sizes and specifications subject to change without notice. Actual usable floor space may vary from the stated floor area. Furniture is displayed for illustration purposes only and does not necessarily reflect the electrical plan for the suite. Suites are sold unfurnished. Balcony and façade variations may apply, contact a sales representative for further details. Furniture, BBQs and planter locations on terraces are for illustration purposes only and subject to change. Specifications subject to change without notice. E. & O.E. May 2019.

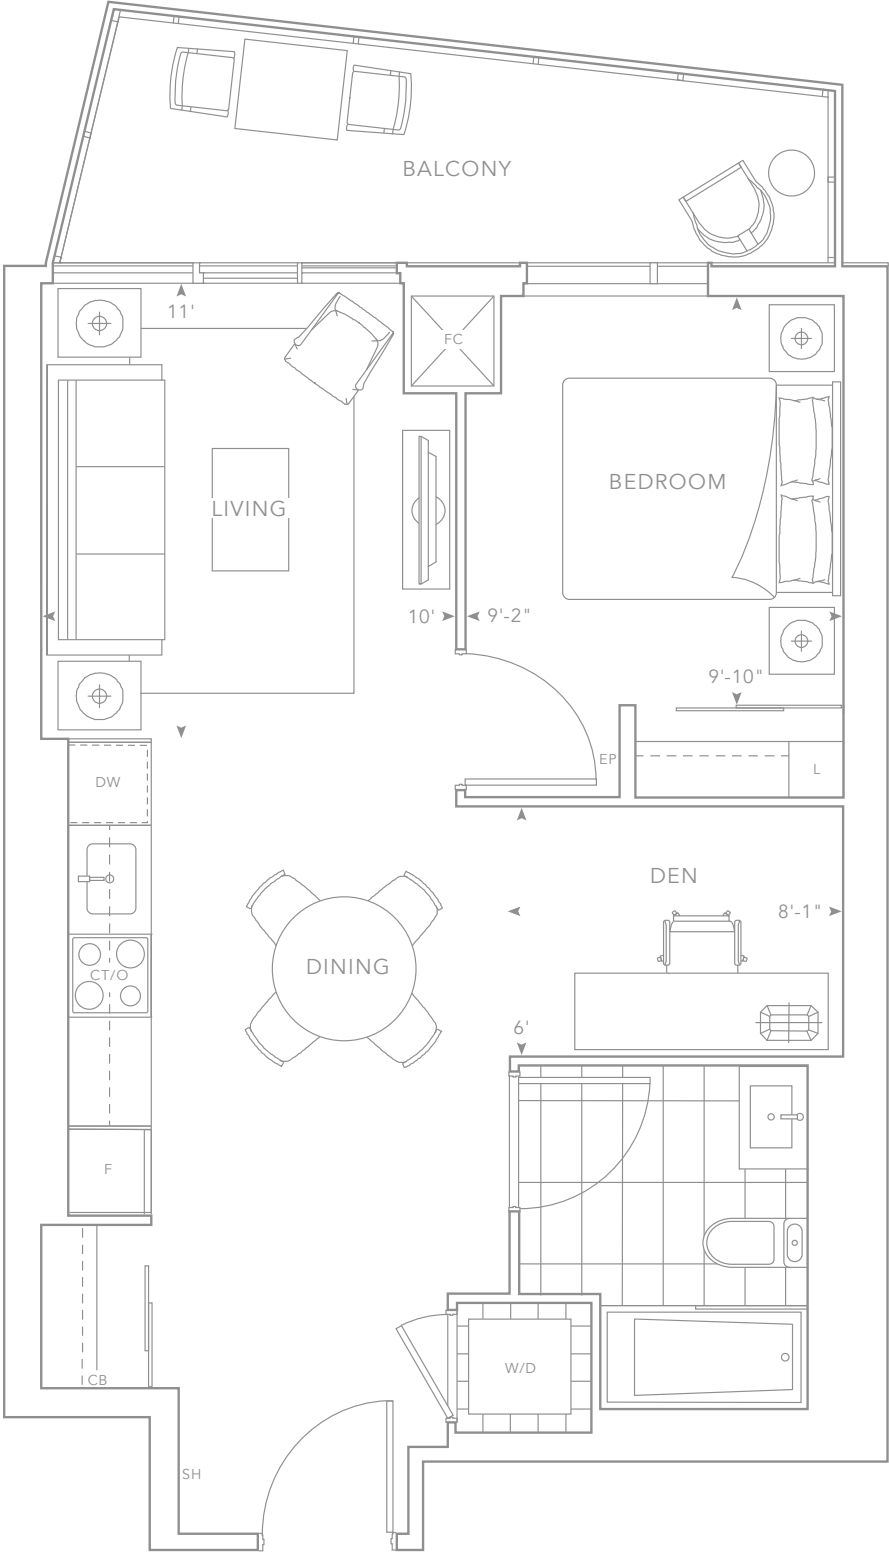


1G+D


FLOOR 9, 11, 13, 15, 17, 19

598 SQ.FT.

1 Bedroom + Den  
1 Bathroom

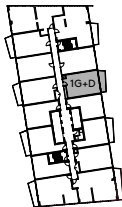




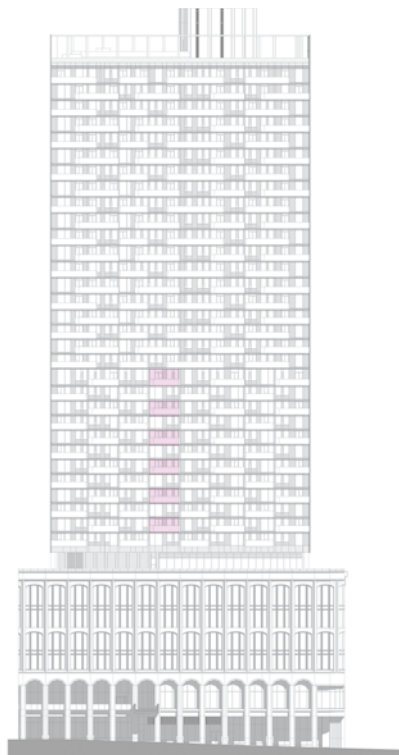

WEST ELEVATION

Building and view not to scale. All dimensions are approximate and subject to normal construction variances. Dimensions may exceed the useable floor area. Sizes and specifications subject to change without notice. Actual usable floor space may vary from the stated floor area. Furniture is displayed for illustration purposes only and does not necessarily reflect the electrical plan for the suite. Suites are sold unfurnished. Balcony and façade variations may apply, contact a sales representative for further details. Furniture, BBQs and planter locations on terraces are for illustration purposes only and subject to change. Specifications subject to change without notice. E. & O.E. May 2019.

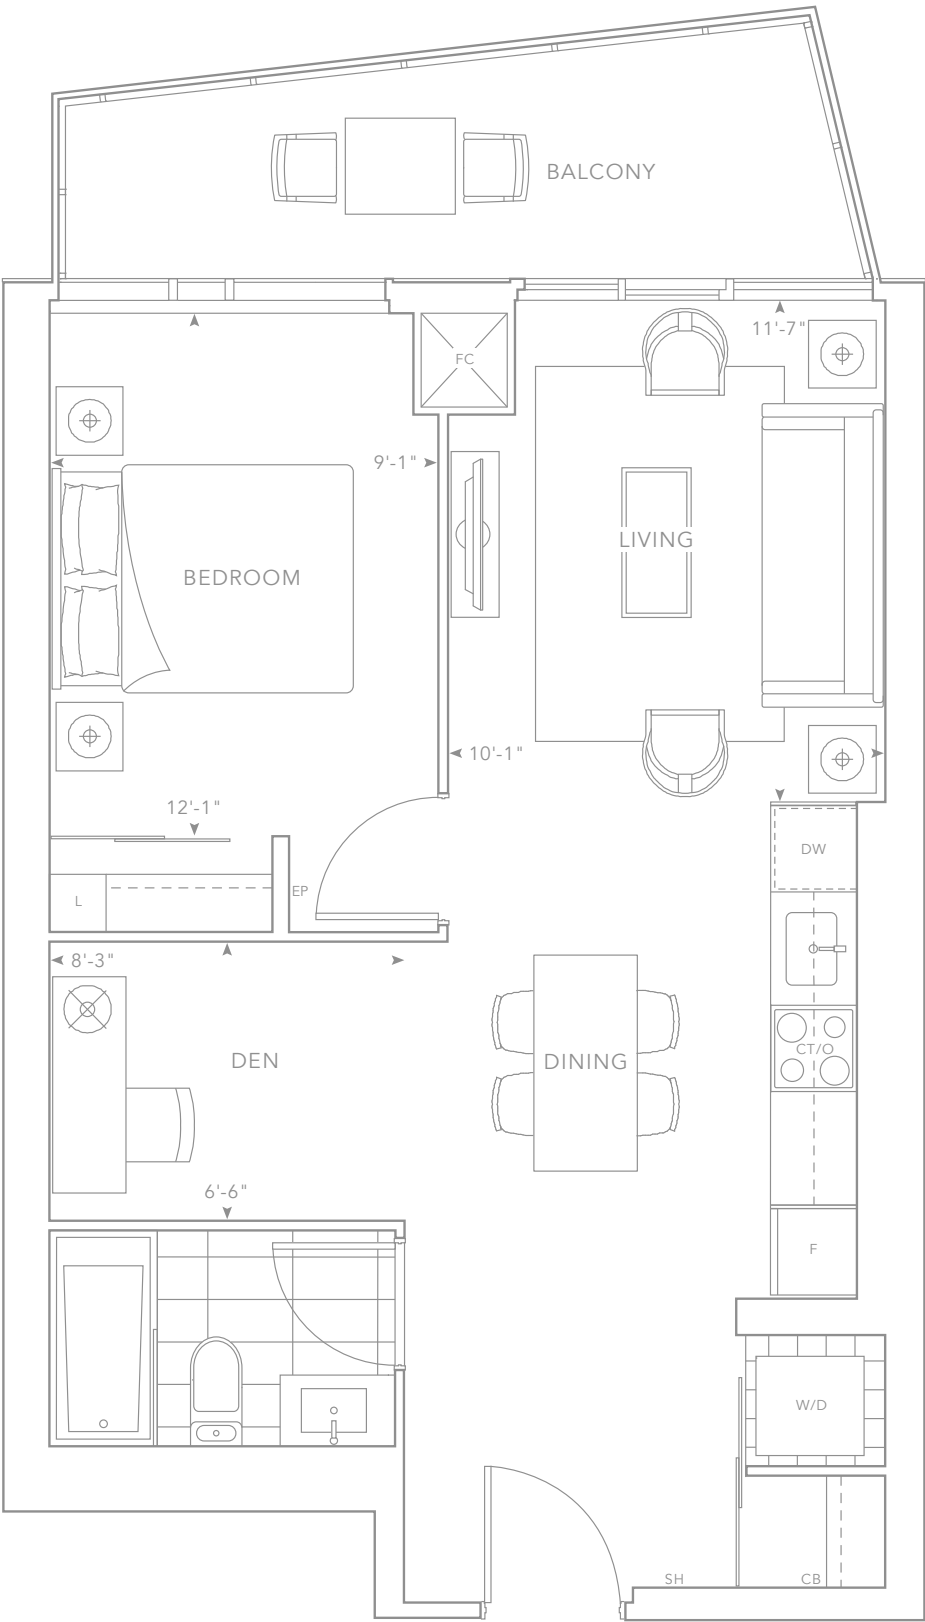


# 1H+D

FLOOR 9, 11, 13, 15, 17, 19

609 SQ.FT.

1 Bedroom + Den  
1 Bathroom

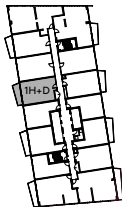






WEST ELEVATION

Building and view not to scale. All dimensions are approximate and subject to normal construction variances. Dimensions may exceed the useable floor area. Sizes and specifications subject to change without notice. Actual usable floor space may vary from the stated floor area. Furniture is displayed for illustration purposes only and does not necessarily reflect the electrical plan for the suite. Suites are sold unfurnished. Balcony and façade variations may apply, contact a sales representative for further details. Furniture, BBQs and planter locations on terraces are for illustration purposes only and subject to change. Specifications subject to change without notice. E. & O.E. May 2019.

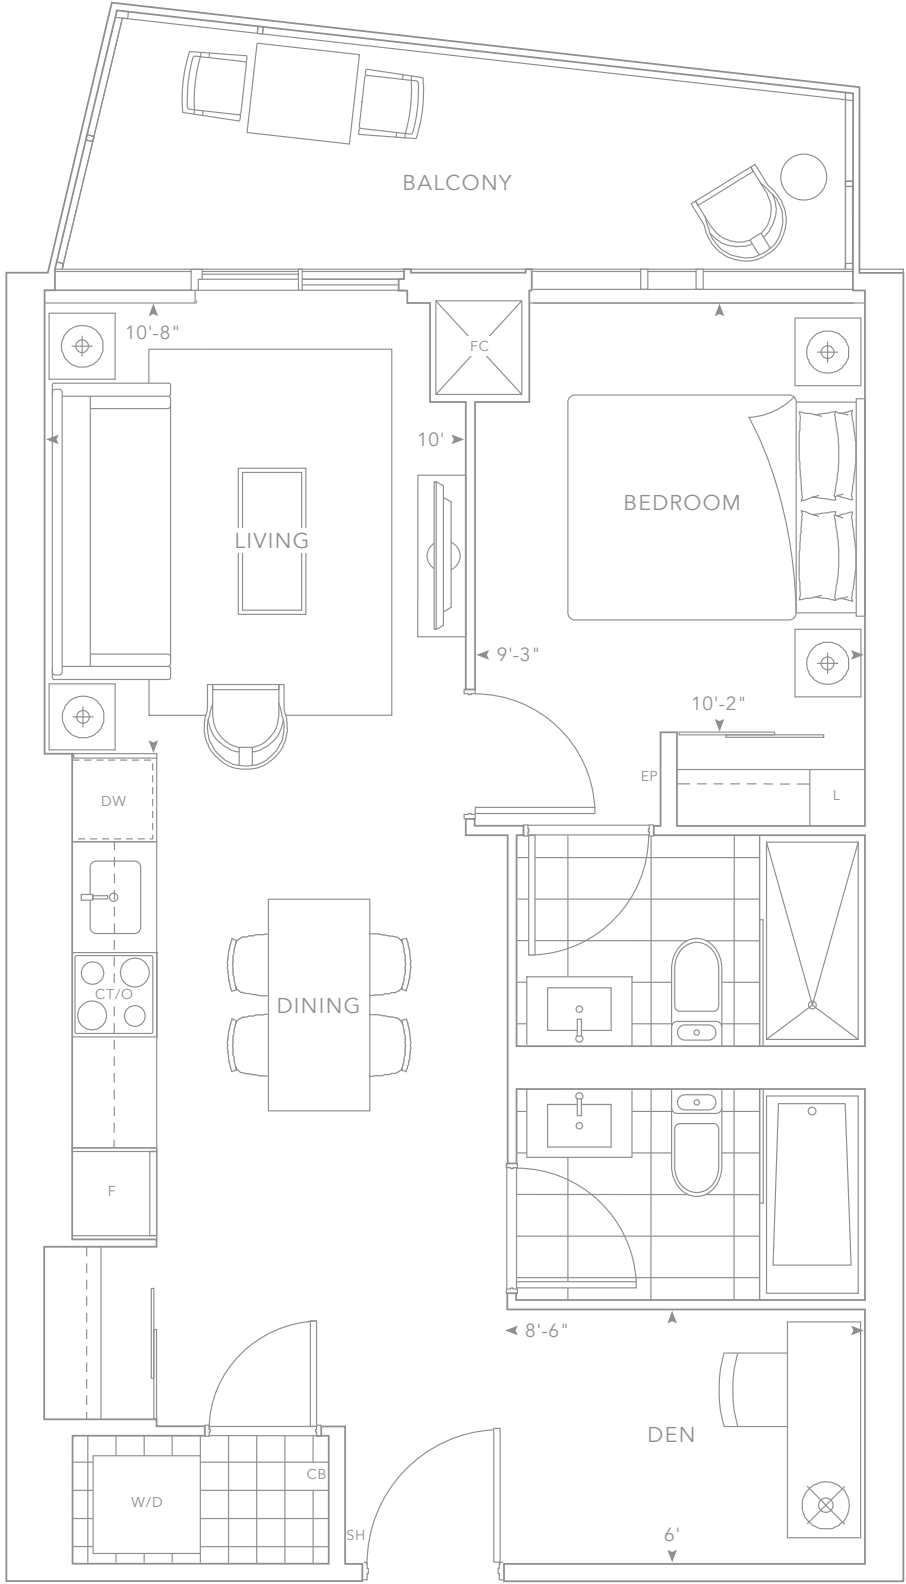


1J+D

FLOOR 10, 12, 14, 16, 18

631 SQ.FT.


1 Bedroom + Den  
2 Bathrooms

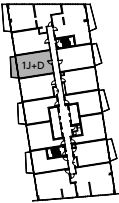






SOUTH ELEVATION

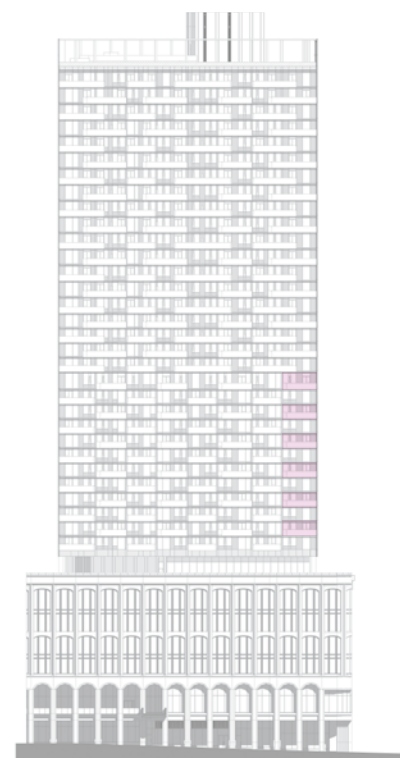

WEST ELEVATION

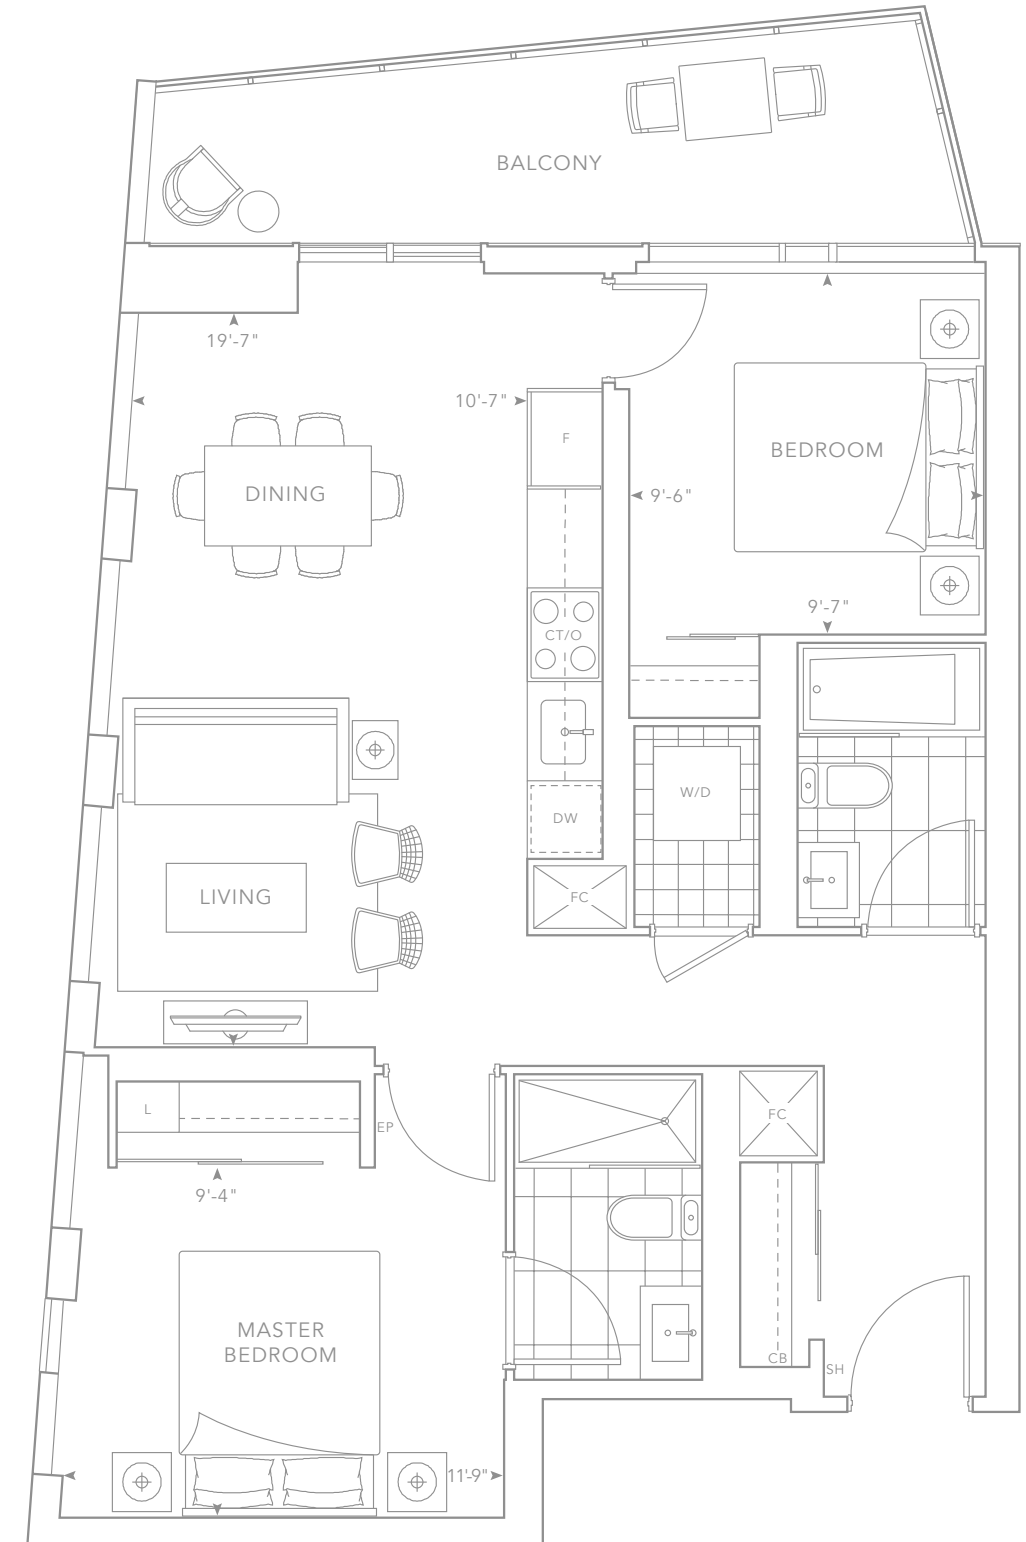


2A

FLOOR 9, 11, 13, 15, 17, 19


793 SQ.FT.

2 Bedrooms  
2 Bathrooms

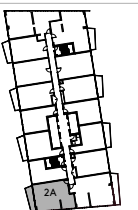


Building and view not to scale. All dimensions are approximate and subject to normal construction variances. Dimensions may exceed the useable floor area. Sizes and specifications subject to change without notice. Actual usable floor space may vary from the stated floor area. Furniture is displayed for illustration purposes only and does not necessarily reflect the electrical plan for the suite. Suites are sold unfurnished. Balcony and façade variations may apply, contact a sales representative for further details. Furniture, BBQs and planter locations on terraces are for illustration purposes only and subject to change. Specifications subject to change without notice. E. & O.E. May 2019.



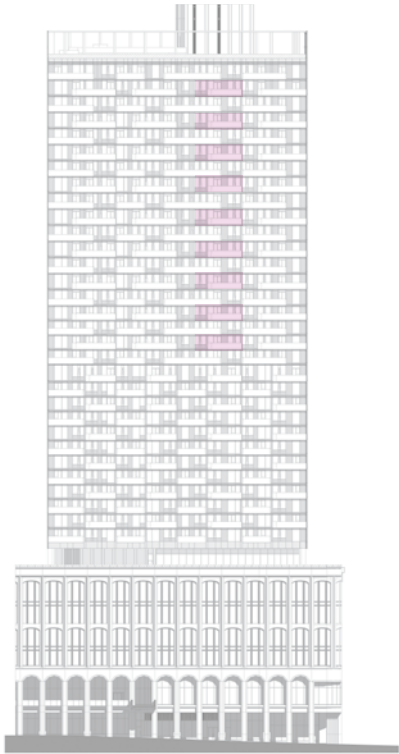

WEST ELEVATION

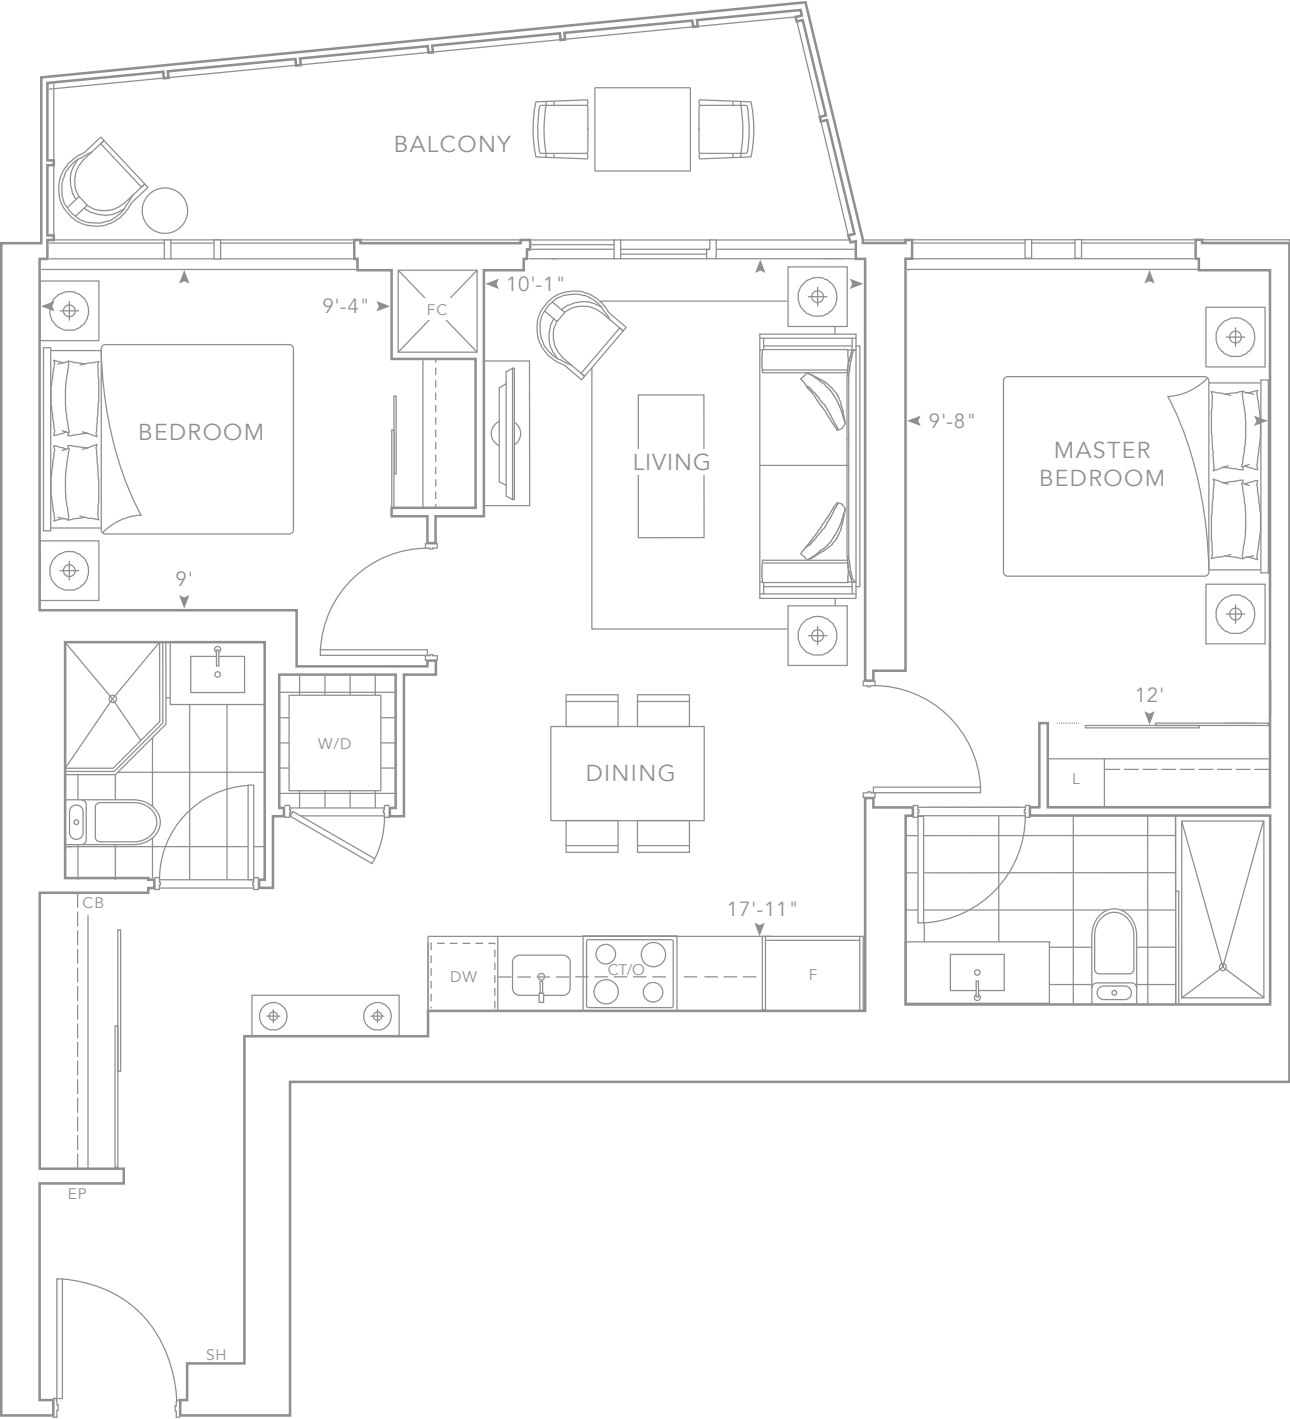


2B

FLOOR 21, 23, 25, 27, 29, 31,  
33, 35, PH

809 SQ.FT.

2 Bedrooms  
2 Bathrooms

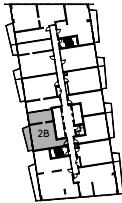

Building and view not to scale. All dimensions are approximate and subject to normal construction variances. Dimensions may exceed the useable floor area. Sizes and specifications subject to change without notice. Actual usable floor space may vary from the stated floor area. Furniture is displayed for illustration purposes only and does not necessarily reflect the electrical plan for the suite. Suites are sold unfurnished. Balcony and façade variations may apply, contact a sales representative for further details. Furniture, BBQs and planter locations on terraces are for illustration purposes only and subject to change. Specifications subject to change without notice. E. & O.E. May 2019.




NORTH ELEVATION



EAST ELEVATION

Building and view not to scale. All dimensions are approximate and subject to normal construction variances. Dimensions may exceed the useable floor area. Sizes and specifications subject to change without notice. Actual usable floor space may vary from the stated floor area. Furniture is displayed for illustration purposes only and does not necessarily reflect the electrical plan for the suite. Suites are sold unfurnished. Balcony and façade variations may apply, contact a sales representative for further details. Furniture, BBQs and planter locations on terraces are for illustration purposes only and subject to change. Specifications subject to change without notice. E. & O.E. May 2019.

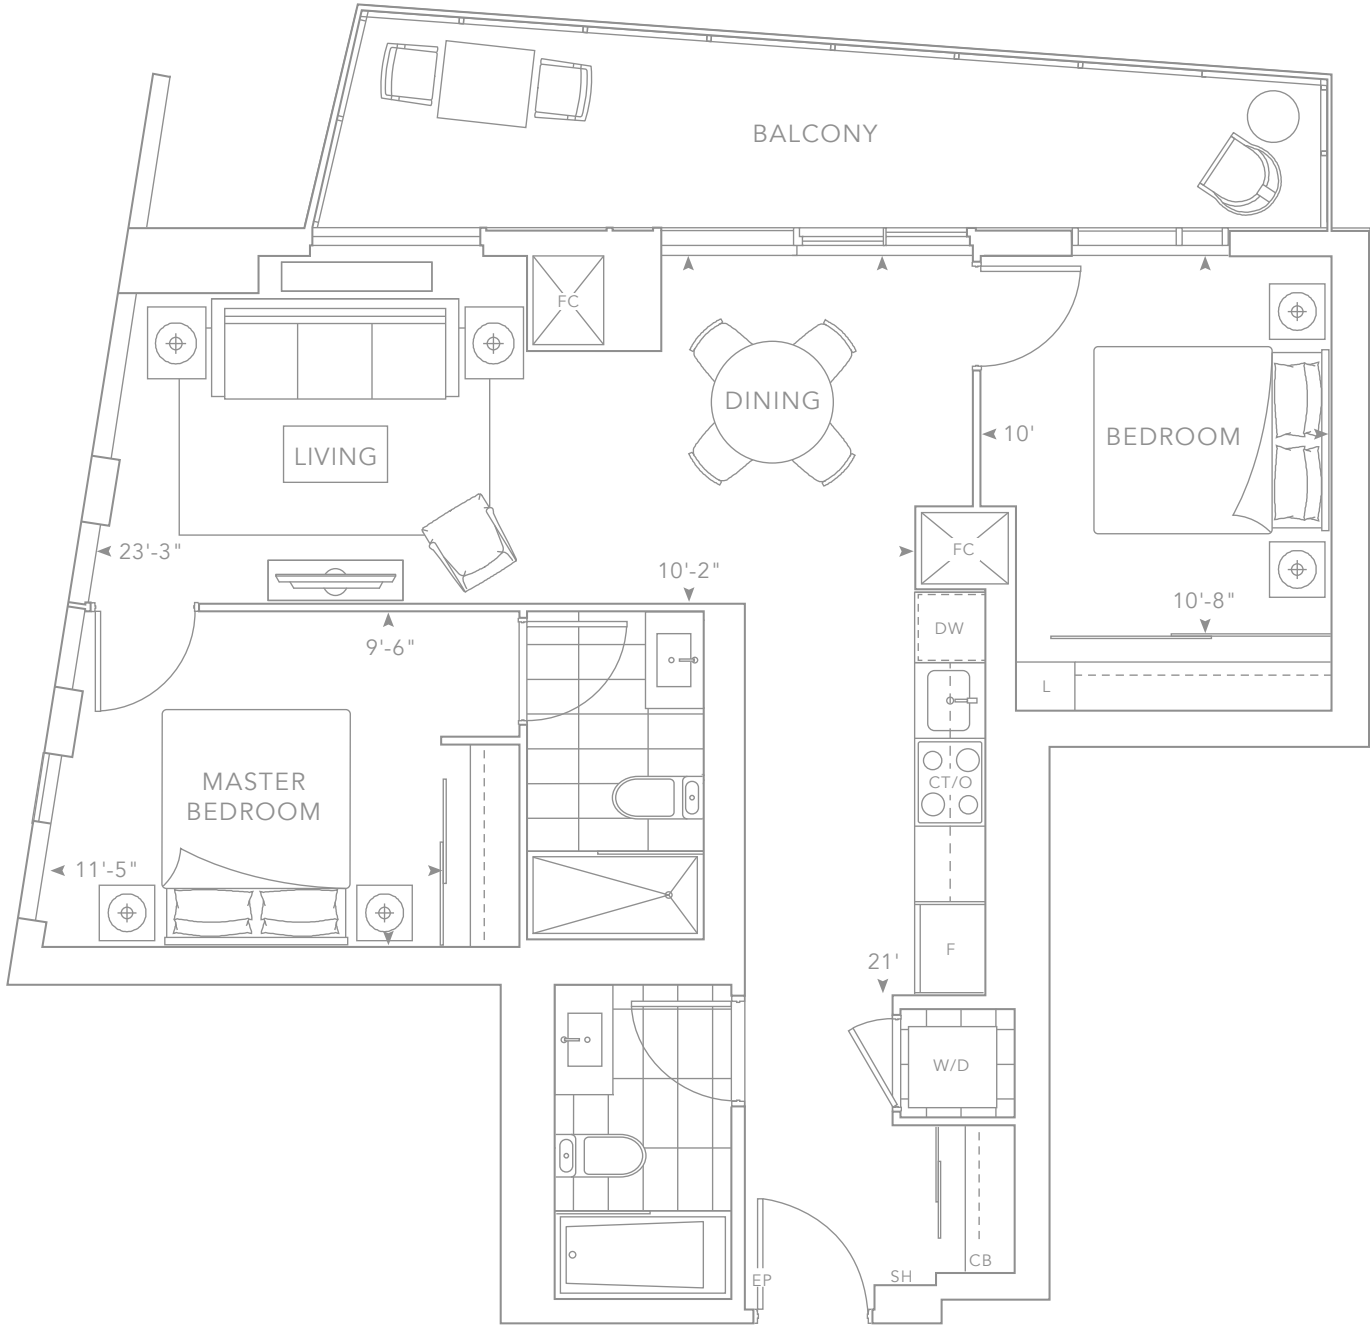

2C


FLOOR 21, 23, 25, 27, 29, 31, 33, 35

858 SQ.FT.


2 Bedrooms  
2 Bathrooms





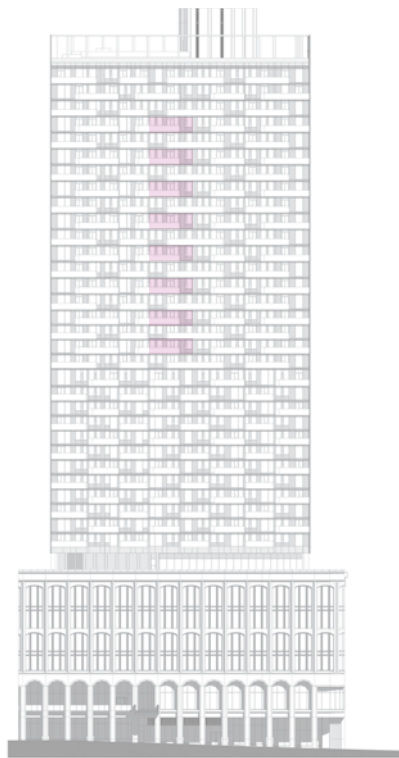

WEST ELEVATION

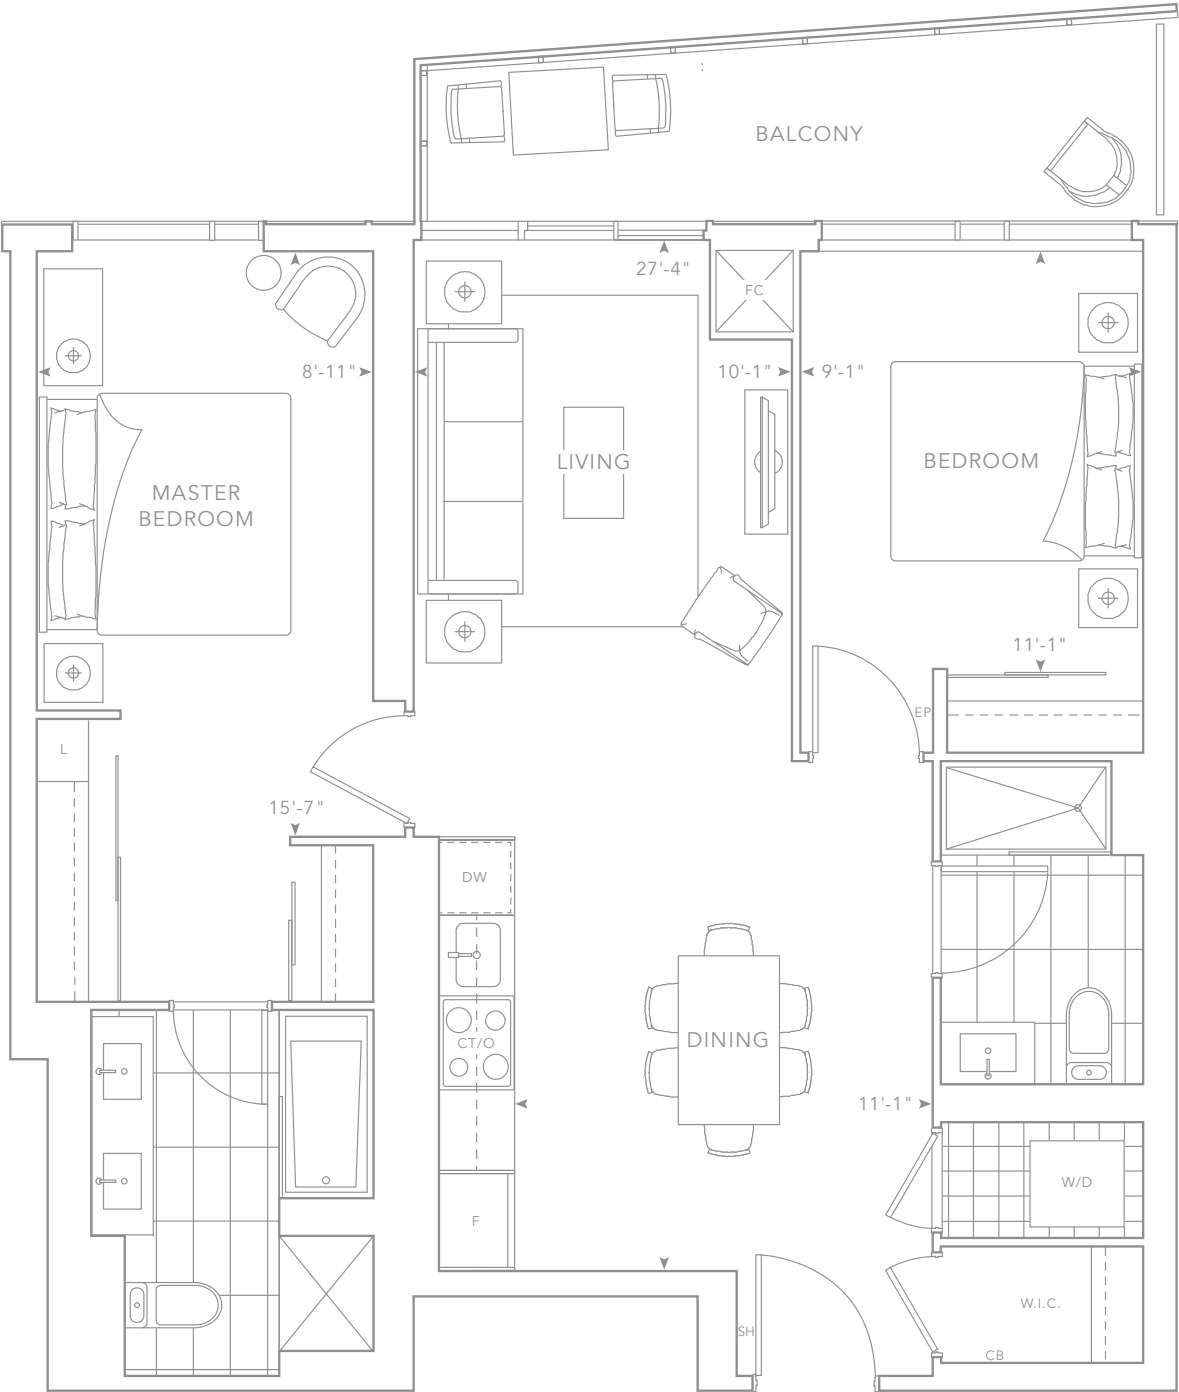


2D


FLOOR 21, 23, 25, 27, 29, 31, 33, 35

914 SQ.FT.

2 Bedrooms  
2 Bathrooms

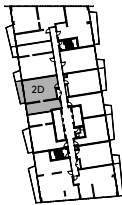


Building and view not to scale. All dimensions are approximate and subject to normal construction variances. Dimensions may exceed the useable floor area. Sizes and specifications subject to change without notice. Actual usable floor space may vary from the stated floor area. Furniture is displayed for illustration purposes only and does not necessarily reflect the electrical plan for the suite. Suites are sold unfurnished. Balcony and façade variations may apply, contact a sales representative for further details. Furniture, BBQs and planter locations on terraces are for illustration purposes only and subject to change. Specifications subject to change without notice. E. & O.E. May 2019.

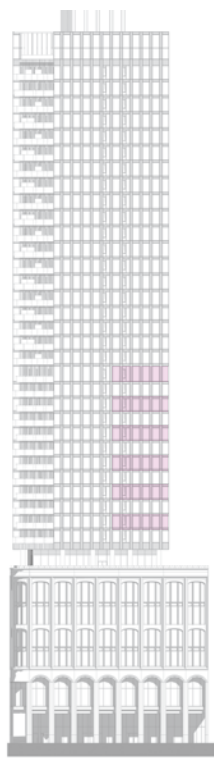

SOUTH ELEVATION



EAST ELEVATION

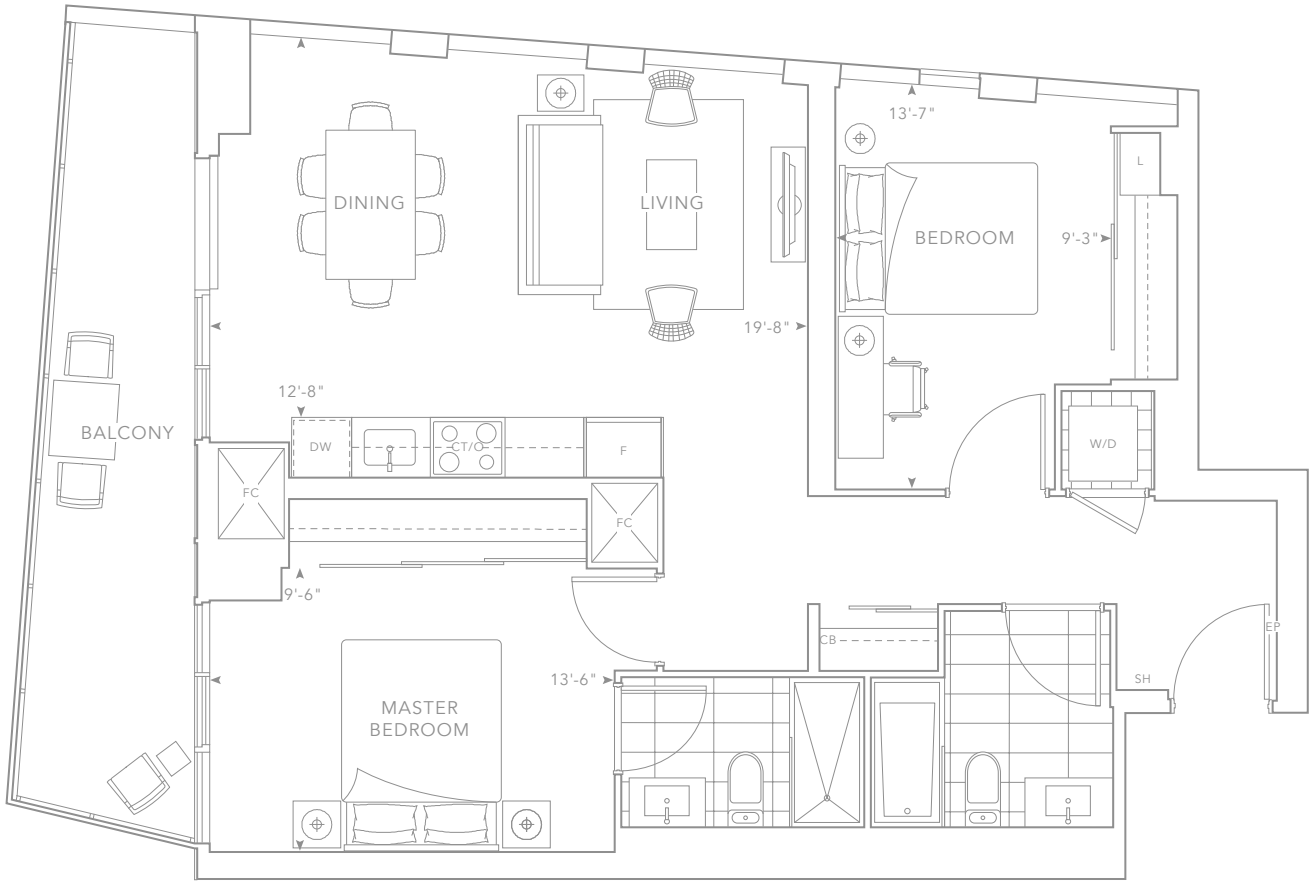


2E

FLOOR 9, 11, 13, 15, 17, 19


916 SQ.FT.

2 Bedrooms  
2 Bathrooms

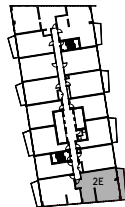

Building and view not to scale. All dimensions are approximate and subject to normal construction variances. Dimensions may exceed the useable floor area. Sizes and specifications subject to change without notice. Actual usable floor space may vary from the stated floor area. Furniture is displayed for illustration purposes only and does not necessarily reflect the electrical plan for the suite. Suites are sold unfurnished. Balcony and façade variations may apply, contact a sales representative for further details. Furniture, BBQs and planter locations on terraces are for illustration purposes only and subject to change. Specifications subject to change without notice. E. & O.E. May 2019.




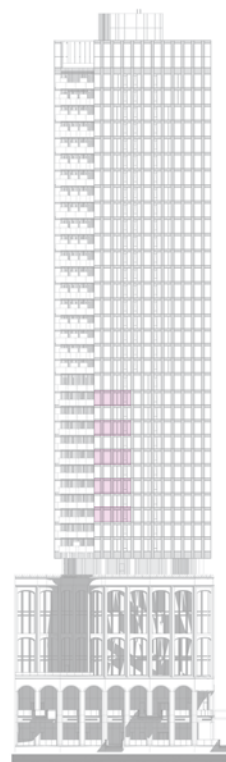

NORTH ELEVATION



EAST ELEVATION

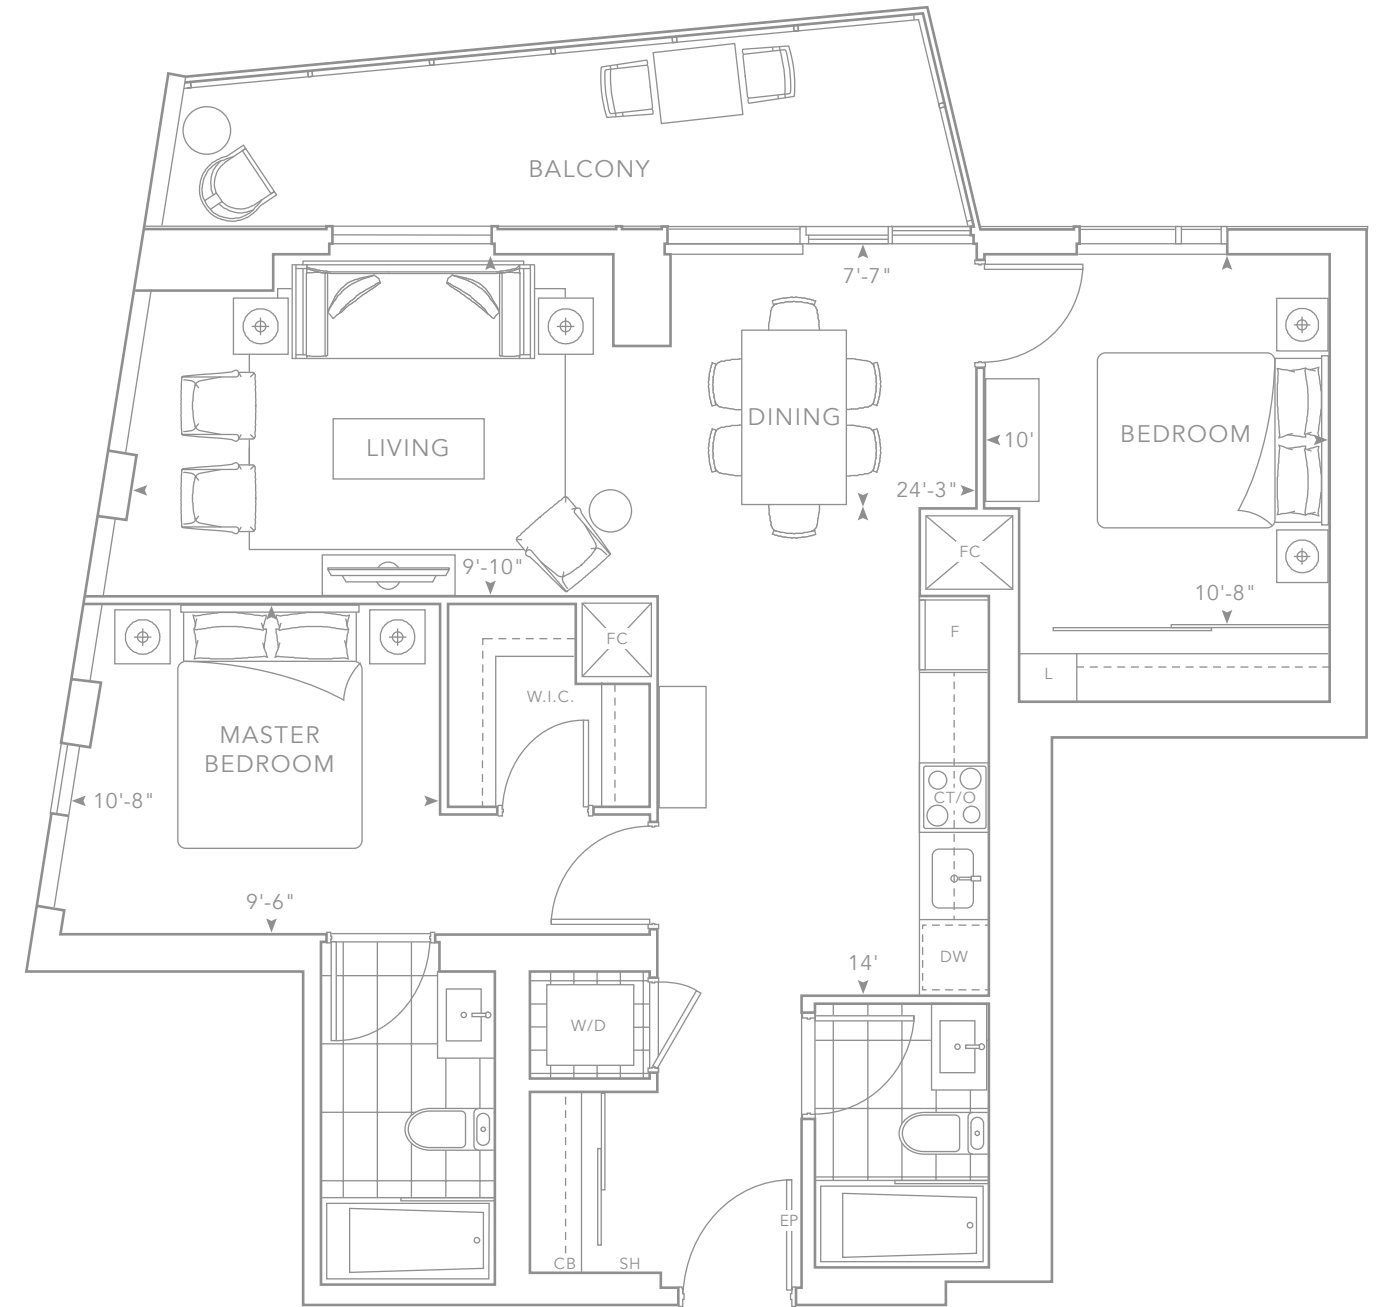


2F

FLOOR 10, 12, 14, 16, 18

918 SQ.FT.

2 Bedrooms  
2 Bathrooms

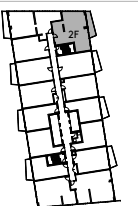


Building and view not to scale. All dimensions are approximate and subject to normal construction variances. Dimensions may exceed the useable floor area. Sizes and specifications subject to change without notice. Actual usable floor space may vary from the stated floor area. Furniture is displayed for illustration purposes only and does not necessarily reflect the electrical plan for the suite. Suites are sold unfurnished. Balcony and façade variations may apply, contact a sales representative for further details. Furniture, BBQs and planter locations on terraces are for illustration purposes only and subject to change. Specifications subject to change without notice. E. & O.E. May 2019.



NORTH ELEVATION



WEST ELEVATION

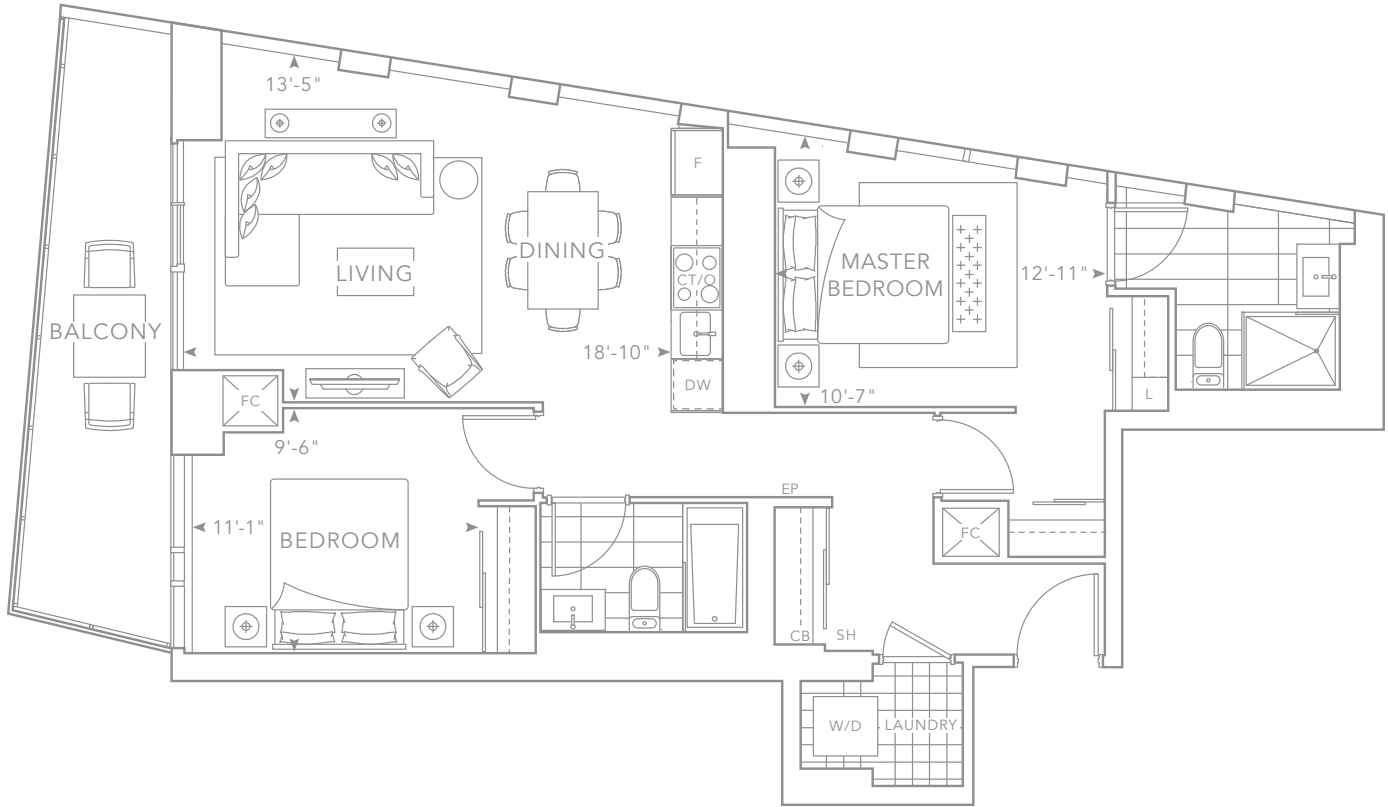


2G

FLOOR 10, 12, 14, 16, 18

926 SQ.FT.

2 Bedrooms  
2 Bathrooms

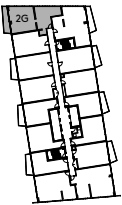


Building and view not to scale. All dimensions are approximate and subject to normal construction variances. Dimensions may exceed the useable floor area. Sizes and specifications subject to change without notice. Actual usable floor space may vary from the stated floor area. Furniture is displayed for illustration purposes only and does not necessarily reflect the electrical plan for the suite. Suites are sold unfurnished. Balcony and façade variations may apply, contact a sales representative for further details. Furniture, BBQs and planter locations on terraces are for illustration purposes only and subject to change. Specifications subject to change without notice. E. & O.E. May 2019.





WEST ELEVATION

Building and view not to scale. All dimensions are approximate and subject to normal construction variances. Dimensions may exceed the useable floor area. Sizes and specifications subject to change without notice. Actual usable floor space may vary from the stated floor area. Furniture is displayed for illustration purposes only and does not necessarily reflect the electrical plan for the suite. Suites are sold unfurnished. Balcony and façade variations may apply, contact a sales representative for further details. Furniture, BBQs and planter locations on terraces are for illustration purposes only and subject to change. Specifications subject to change without notice. E. & O.E. May 2019.

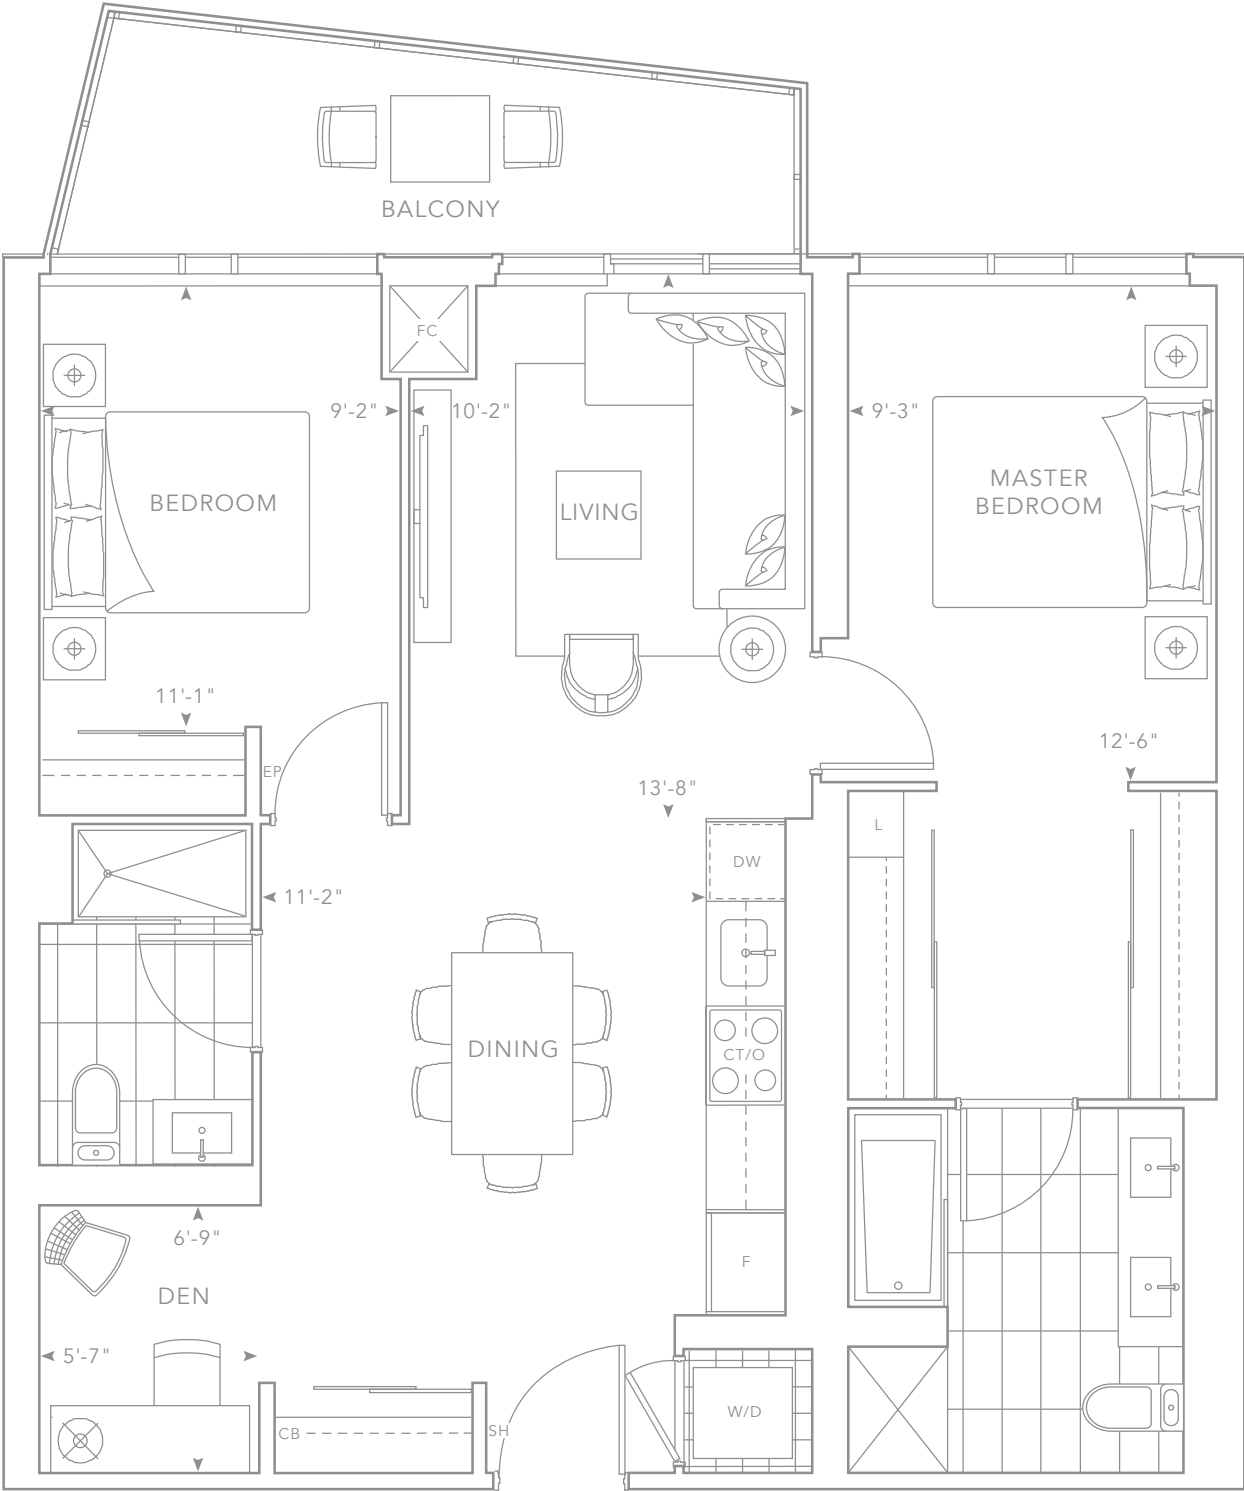



# 2H+D

FLOOR 20, 22, 24, 26, 28, 30, 32, 34, 36

946 SQ.FT.

2 Bedrooms + Den  
2 Bathrooms

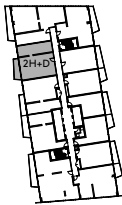


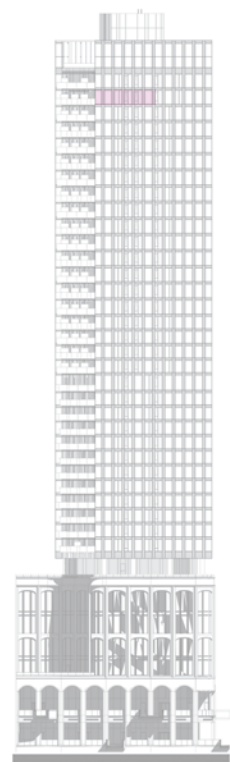

NORTH ELEVATION



EAST ELEVATION

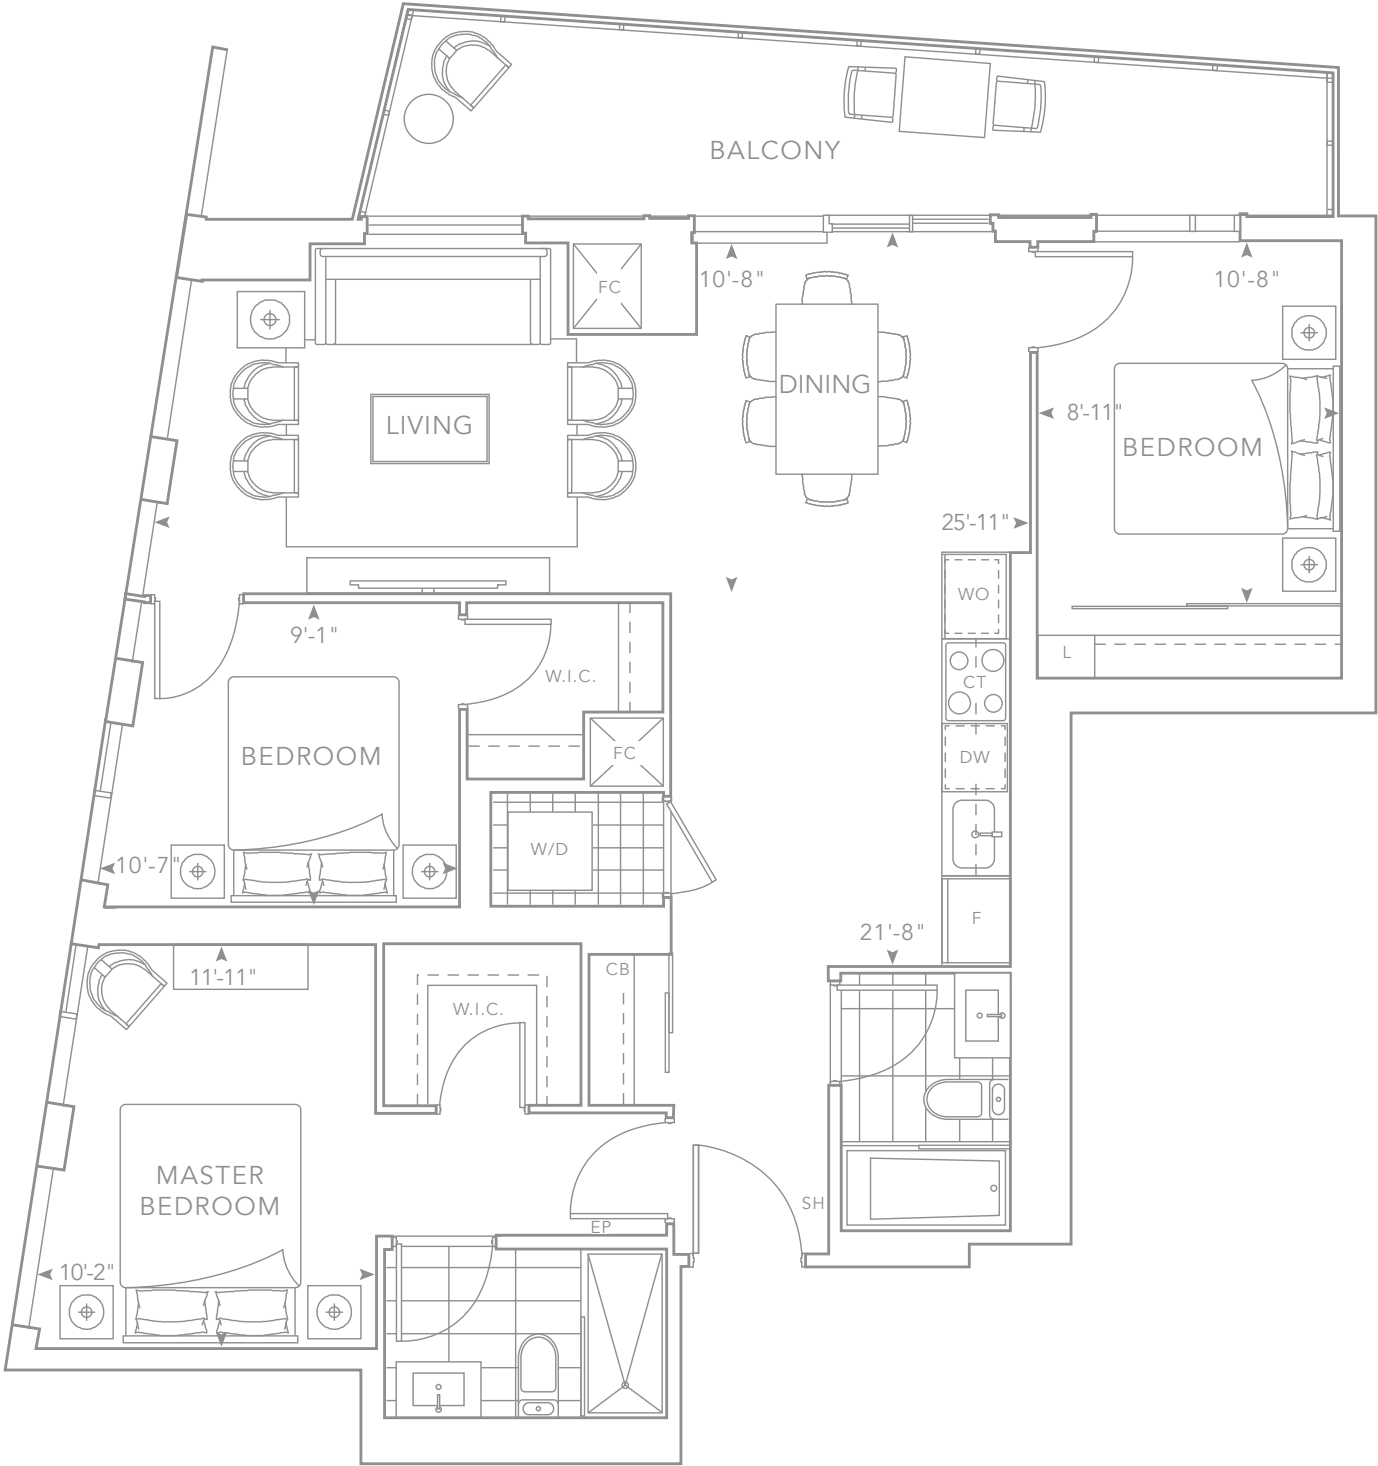

3A

FLOOR PH


1,095 SQ.FT.

3 Bedrooms  
2 Bathrooms




Building and view not to scale. All dimensions are approximate and subject to normal construction variances. Dimensions may exceed the useable floor area. Sizes and specifications subject to change without notice. Actual usable floor space may vary from the stated floor area. Furniture is displayed for illustration purposes only and does not necessarily reflect the electrical plan for the suite. Suites are sold unfurnished. Balcony and façade variations may apply, contact a sales representative for further details. Furniture, BBQs and planter locations on terraces are for illustration purposes only and subject to change. Specifications subject to change without notice. E. & O.E. May 2019.



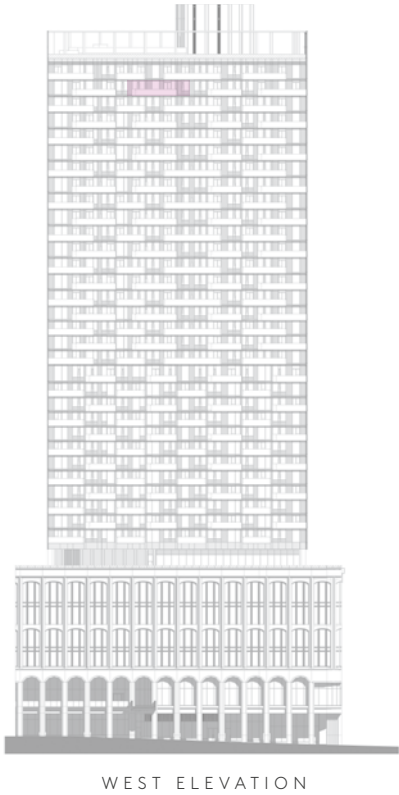

WEST ELEVATION

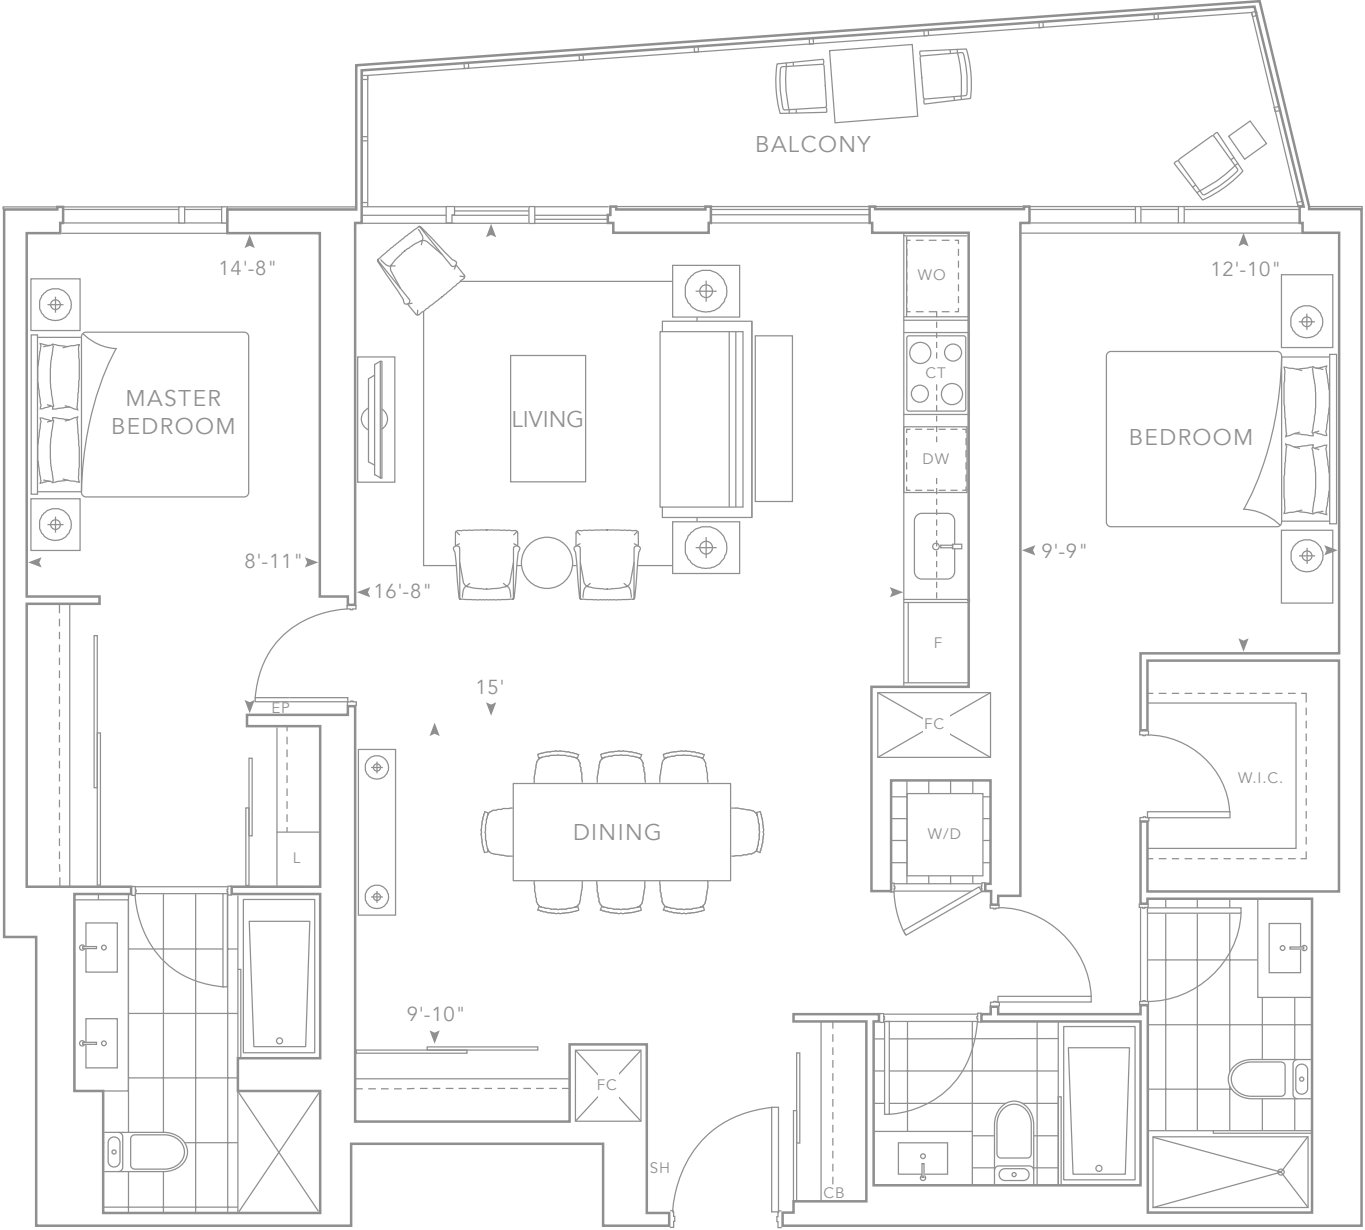


3B

FLOOR PH

1,238 SQ.FT.


2 Bedrooms  
3 Bathrooms

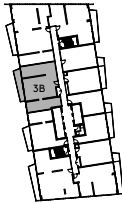


Building and view not to scale. All dimensions are approximate and subject to normal construction variances. Dimensions may exceed the useable floor area. Sizes and specifications subject to change without notice. Actual usable floor space may vary from the stated floor area. Furniture is displayed for illustration purposes only and does not necessarily reflect the electrical plan for the suite. Suites are sold unfurnished. Balcony and façade variations may apply, contact a sales representative for further details. Furniture, BBQs and planter locations on terraces are for illustration purposes only and subject to change. Specifications subject to change without notice. E. & O.E. May 2019.






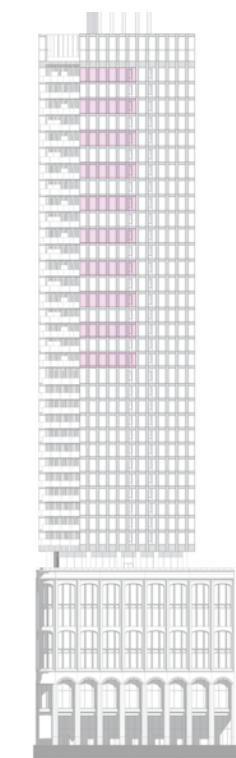

SOUTH ELEVATION

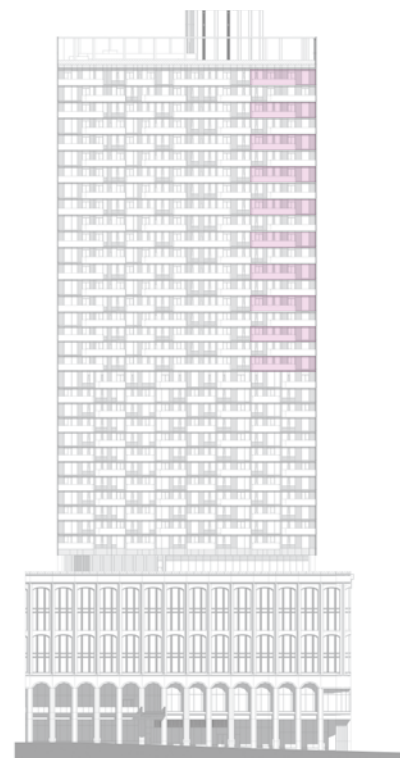

WEST ELEVATION

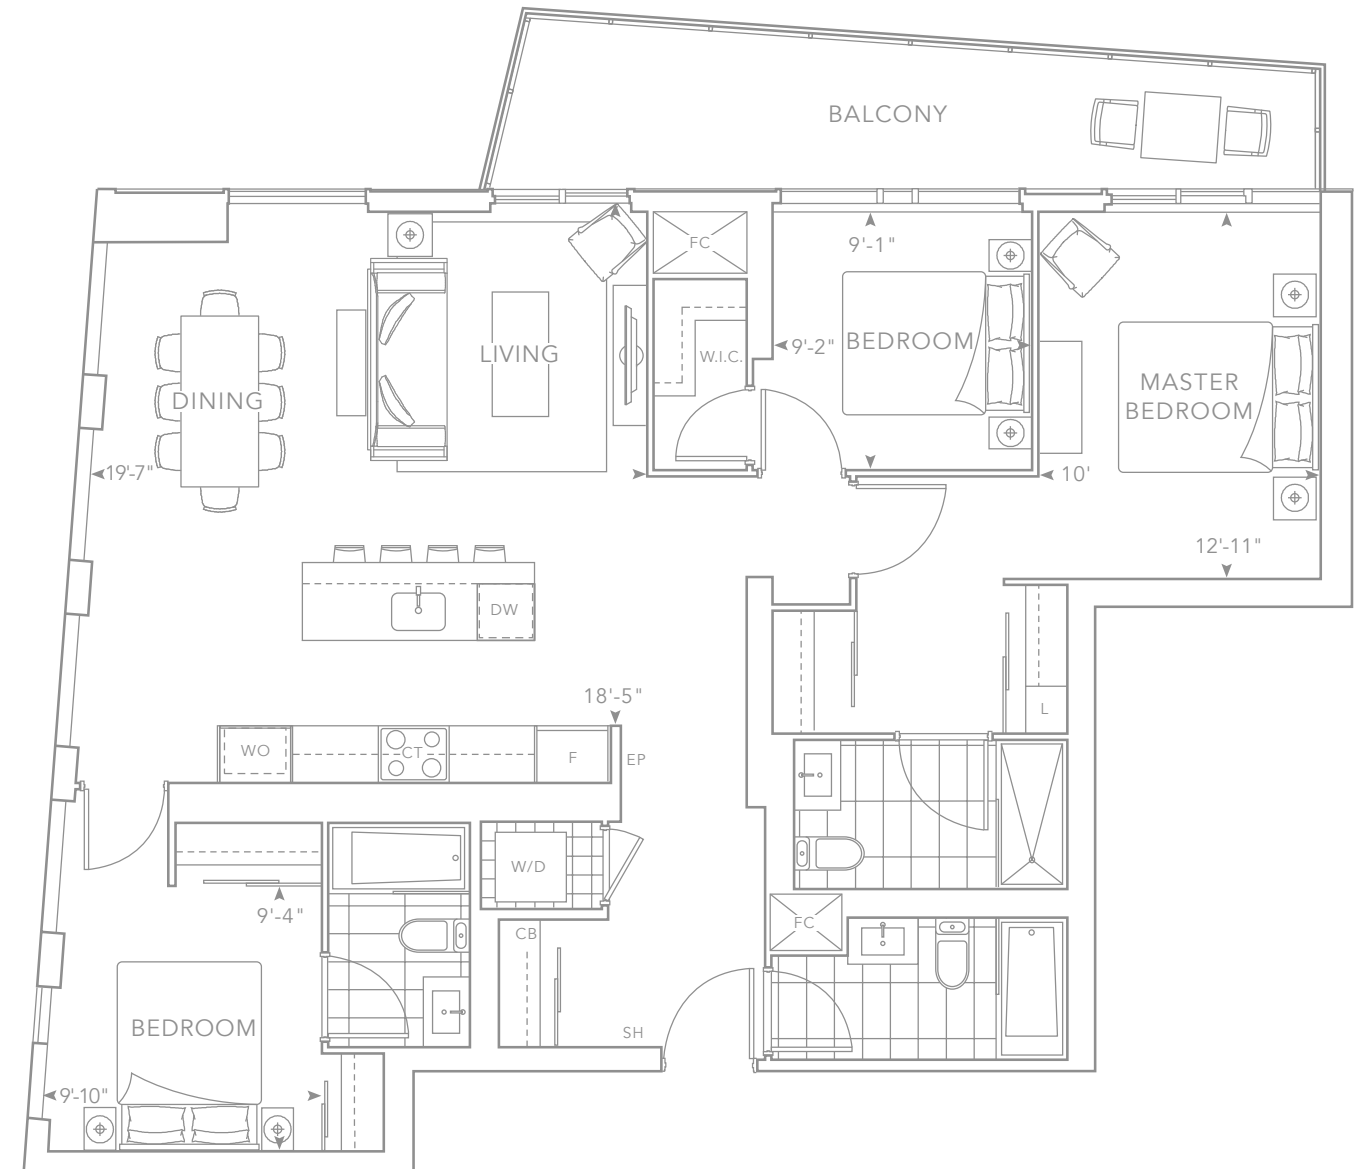


3D


FLOOR 20, 22, 24, 26, 28, 30,  
32, 34, 36, GPH

1,288 SQ.FT.

3 Bedrooms  
3 Bathrooms

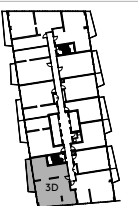

Building and view not to scale. All dimensions are approximate and subject to normal construction variances. Dimensions may exceed the useable floor area. Sizes and specifications subject to change without notice. Actual usable floor space may vary from the stated floor area. Furniture is displayed for illustration purposes only and does not necessarily reflect the electrical plan for the suite. Suites are sold unfurnished. Balcony and façade variations may apply, contact a sales representative for further details. Furniture, BBQs and planter locations on terraces are for illustration purposes only and subject to change. Specifications subject to change without notice. E. & O.E. May 2019.

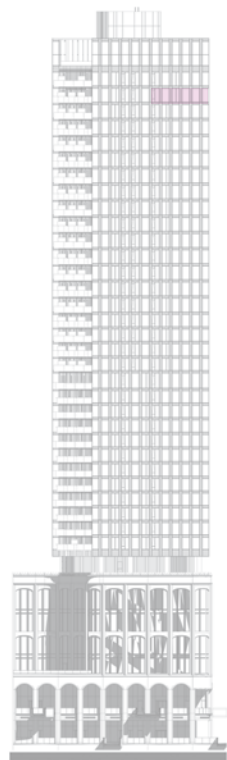

NORTH ELEVATION



WEST ELEVATION




3E

FLOOR PH

1,652 SQ.FT.

3 Bedrooms  
3.5 Bathrooms

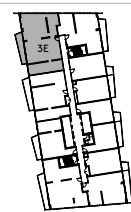

Building and view not to scale. All dimensions are approximate and subject to normal construction variances. Dimensions may exceed the useable floor area. Sizes and specifications subject to change without notice. Actual usable floor space may vary from the stated floor area. Furniture is displayed for illustration purposes only and does not necessarily reflect the electrical plan for the suite. Suites are sold unfurnished. Balcony and façade variations may apply, contact a sales representative for further details. Furniture, BBQs and planter locations on terraces are for illustration purposes only and subject to change. Specifications subject to change without notice. E. & O.E. May 2019.



