

Merem

THE PERFECT PLACE TO LIVE



**Investing in the Greater Toronto Area Condos?
Inspect Top 20 New GTA Condos Now!**

NEWGTA CONDOS.com



**WELCOME TO
POSSIBILITY**

Merge Condos brings together all walks of life on a path to new and improved living. It's a gateway to possibility that sets the tone for the future of Kingston Rd. Designed to command your attention at every angle, this bold focal point is suitable for anyone and everyone.

View facing east from
Glen Everest Rd.



Illustrations are artist's concept only.
Building and views not to scale. E. & O.E.

View facing east from
Kingston Rd & Danforth Ave



Merge propels the luxury of contemporary living with its bold architecture and undeniable presence at the corner of Kingston Rd. and Danforth Ave. A stunning focal point, this building is close to the downtown core and complemented by the natural beauty of nearby beaches, panoramic views of

Lake Ontario and the infamous Scarborough Bluffs. Merge unifies residents from all walks of life, offering unprecedented access to public transit, sustainable energy technology and a suite of unique amenities for modern, convenient living.

A STUNNING FOCAL POINT

Illustrations are artist's concept only.
Building and views not to scale. E. & O.E.

View from north side
of Kingston Rd.

A STYLISH PLACE TO LIVE



Illustrations are artist's concept only.
Building and views not to scale. E. & O.E.

LOCATION
LOCATION
LOCATION
LOCATION



**“Enjoy the benefits of
an accessible location
with all the perks of
the downtown core.”**

LOCATION

Merge brings together the best of both worlds, with convenient access to downtown Toronto and an abundance of green spaces. Intentionally designed to accommodate all lifestyles, the building offers residents a range of nearby amenities including trendy dining, three transit stations, shopping, parks, and trails and sports clubs.



1.



4.



2.



5.



3.



6.



7.

- 1. **Scarborough GO Station**
5-minute drive
- 2. **Scarborough Bluffs**
6-minute drive
- 3. **Rosetta McClain Gardens**
10-minute walk
- 4. **Birchcliff Cafe**
5-minute drive
- 5. **Bluffer's Point Marina**
6-minute drive
- 6. **Bluffer's Restaurant**
6-minute drive
- 7. **Rustico Italian Food**
6-minute drive



AREA AMENITIES



SHOPPING

- 23. Rustico Italian Food
- 24. No Frills
- 25. Shoppers Drug Mart
- 26. Loblaws
- 27. Tasteco Supermarket
- 28. St. Clair Bakery
- 29. Canadian Tire
- 30. The Beer Store
- 31. Metro
- 32. Walmart
- 33. The Home Depot
- 34. LCBO
- 35. Staples
- 36. Scarborough Town Centre

TRANSPORTATION

- 1. Scarborough GO Station
- 2. TTC Warden Station
- 3. TTC Kennedy Station



EDUCATION

- 4. Cliffside Public School
- 5. St. Agatha Catholic School
- 6. Fairmont Public School
- 7. John A Leslie Public School
- 8. Birch Cliff Heights Public School
- 9. St. Theresa Shrine Catholic School
- 10. Blessed Cardinal Newman High School
- 11. Birchmount Park Collegiate Institute
- 12. R.H. King Academy



RESTAURANTS & CAFES

- 13. Wild Wing
- 14. Starbucks
- 15. Victorian Monkey
- 16. Tim Hortons
- 17. Dog House Restaurant & Tavern
- 18. Duckworth's Fish & Chips
- 19. Gourmet Shnitzel House
- 20. The Birchcliff Coffee Bar
- 21. Pizza Nova
- 22. Drip Cafe



RECREATION

- 37. Cliffside Ravine Park
- 38. Scarborough Eastsiders Soccer Club
- 39. Scarborough Heights Park
- 40. Rosetta McClain Gardens
- 41. Scarborough Crescent Park
- 42. Midland Ravine Park
- 43. Scarborough Bluffs Tennis Club
- 44. Scarborough Bluffs
- 45. Toronto Sailing School
- 46. Birchmount Community Centre
- 47. Scarborough Gardens Arena
- 48. Woodbine Beach
- 49. Scarboro Golf and Country Club




OTHER

- 50. Scotiabank
- 51. TD Canada Trust
- 52. Toronto Public Library
- 53. Service Ontario

AMENITIES
AMENITIES
AMENITIES
AMENITIES

“I currently have a gym membership, but it would be so convenient to have one in my building.”

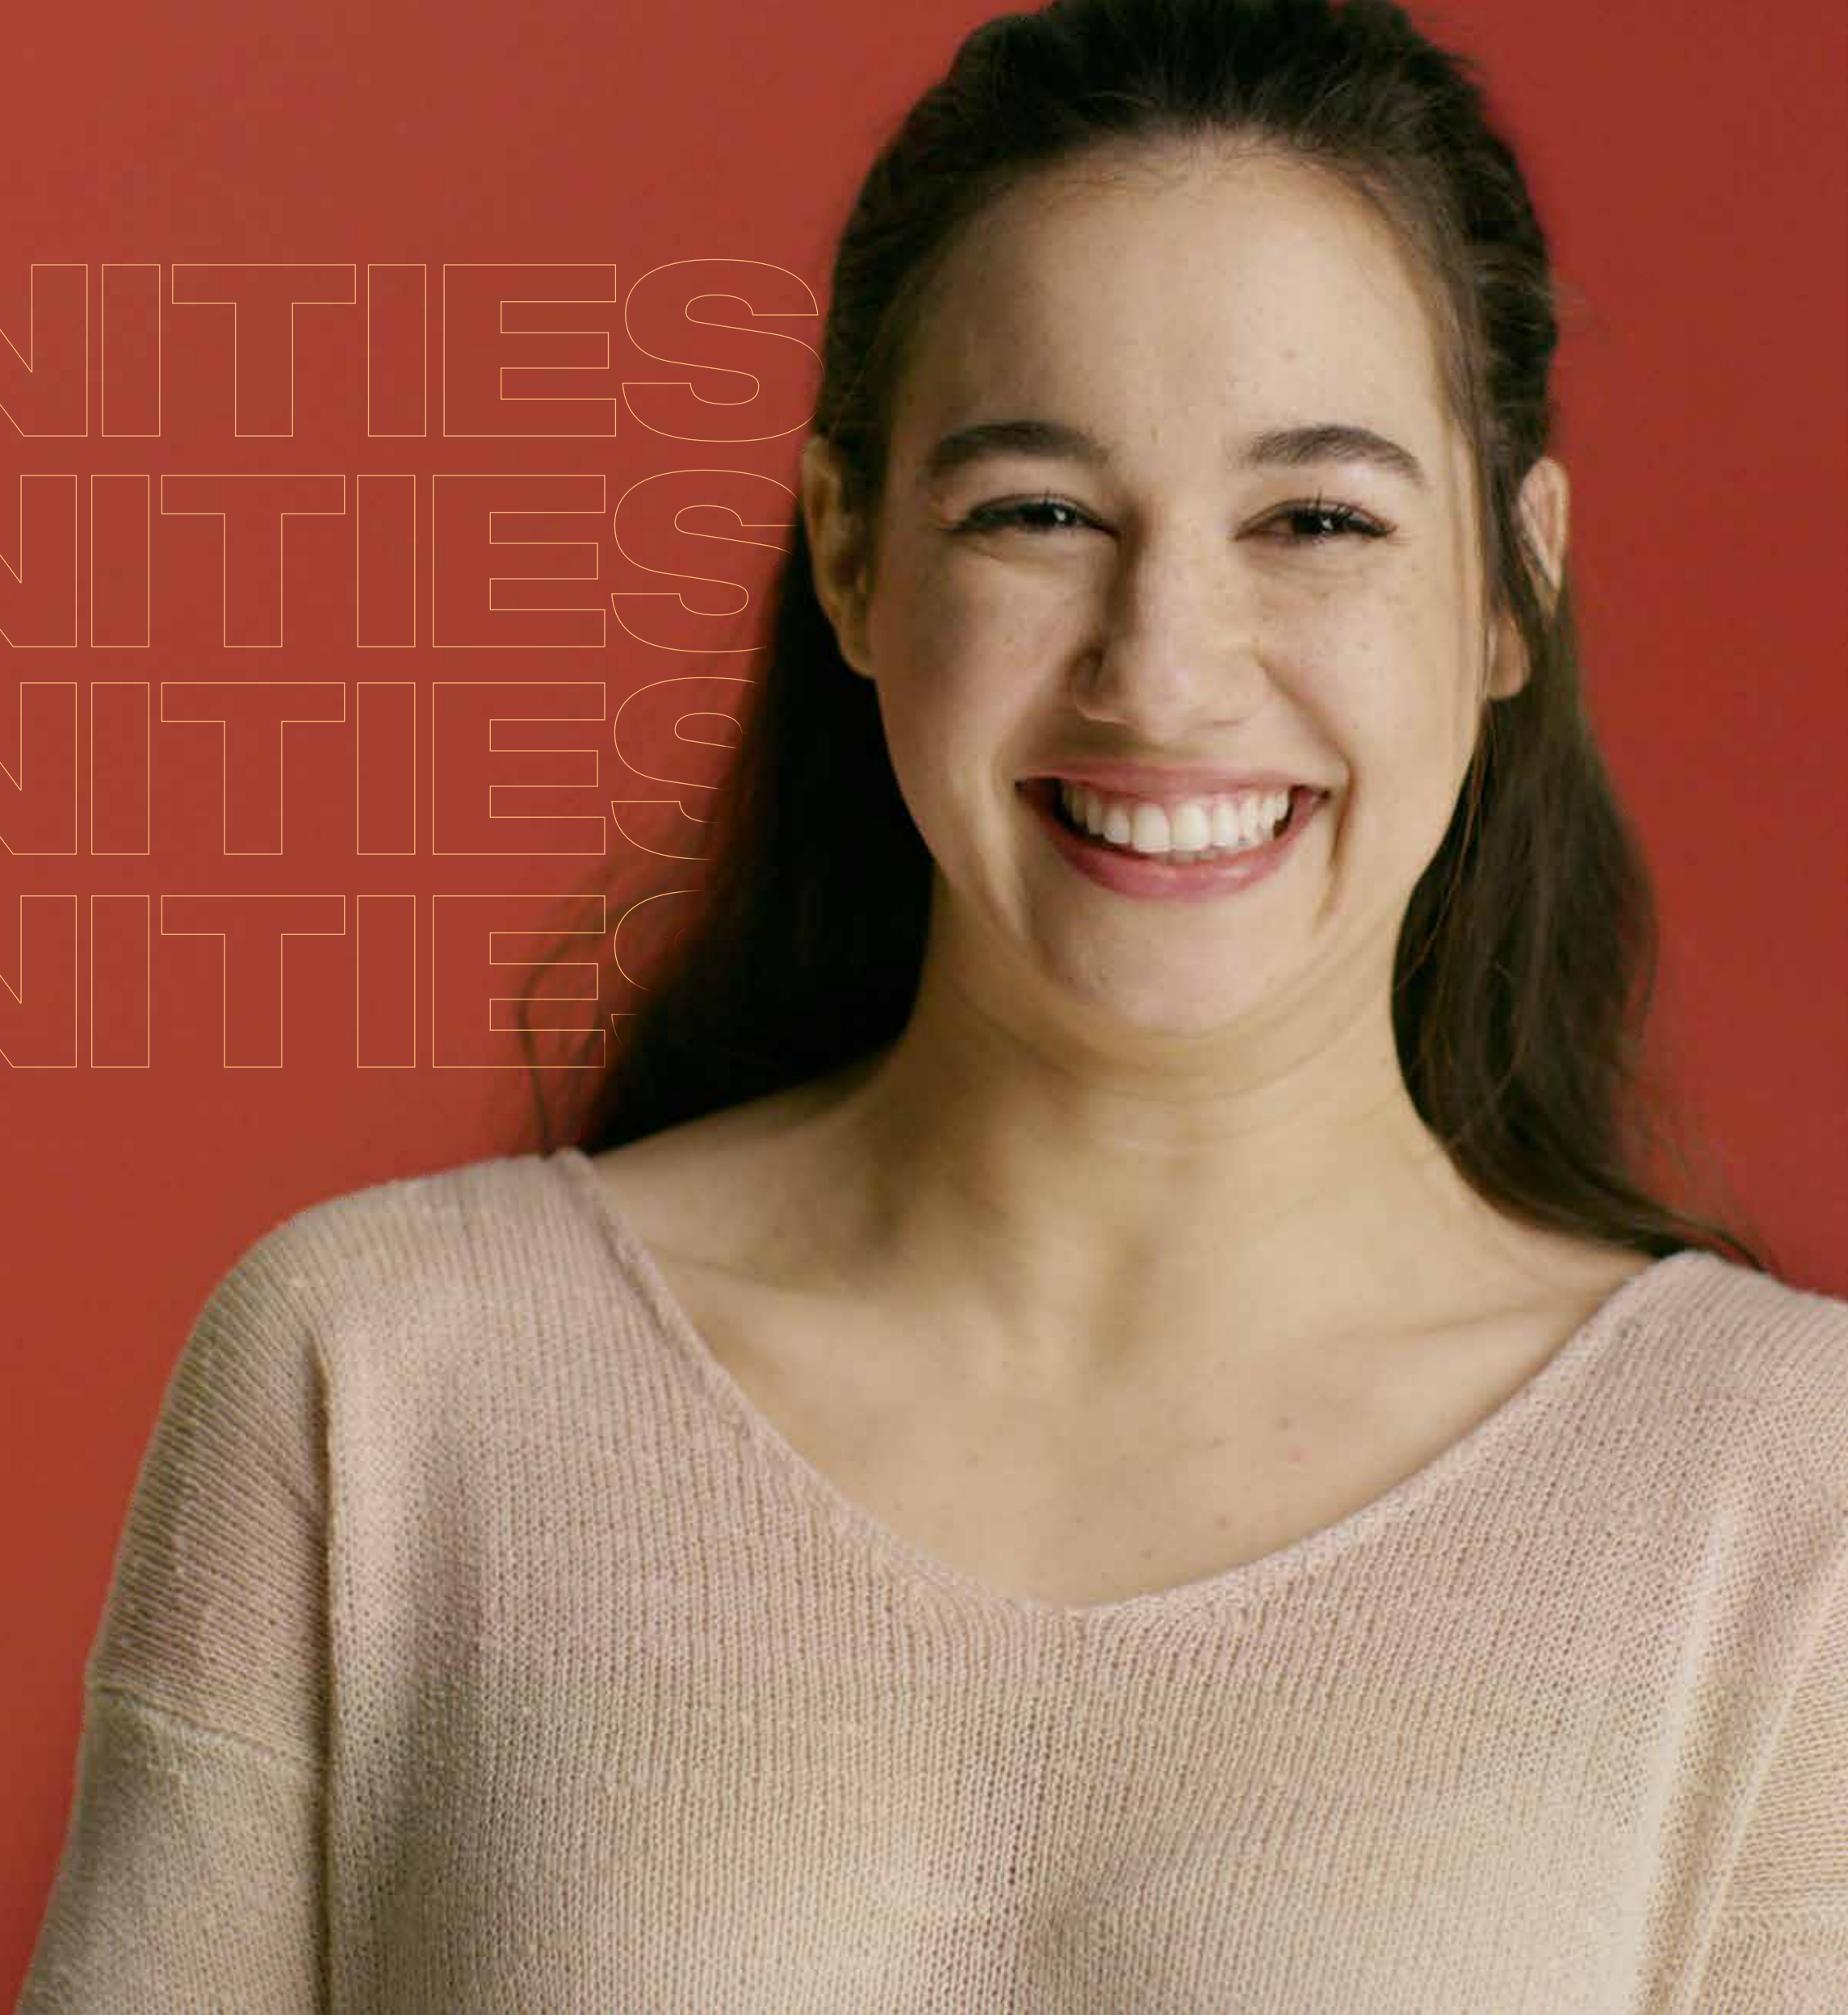

AMENITIES

Merge redefines modern living in the east end of Toronto with a host of unique amenities at your doorstep. Convenience is guaranteed.

**ROOFTOP TERRACE**

This rooftop terrace overlooks the city and Lake Ontario, with a fire-pit lounge area and dining space for residents.

**FITNESS AND YOGA CENTRE**

This two-storey fitness space is complete with modern equipment for cardio and strength training and space to practice yoga and dance.

**EXECUTIVE CONCIERGE**

The soaring, two-storey entrance features full-service security, a modern surveillance system, an elegant seating area and a centralized mail desk.

**EV PARKING STALLS**

As an upgraded and eco-friendly feature, the building offers exclusive parking stalls for residents with electric vehicles.

**INDOOR/OUTDOOR PARTY ROOM**

This stunning event space includes a full kitchen and bar, lounge-style seating and access to an outdoor terrace.

**MEDIA CENTRE**

A multi-media haven featuring a full entertainment system with surround sound, VIP lounge-style seating and ample space for interactive gaming.

**DOG WASH**


Located on the ground floor, on-site pet facilities are available for residents and include a washing station, laundry tub and grooming table.

**RETAIL AT GRADE**

A gateway to modern convenience, residents have immediate access to a range of unique amenities at the base of the building.

ROOFTOP AMENITIES

- A** Indoor/outdoor party room
- B** Private dining area
- C** BBQ
- D** Cabanas
- E** Fire pit
- F** Yoga

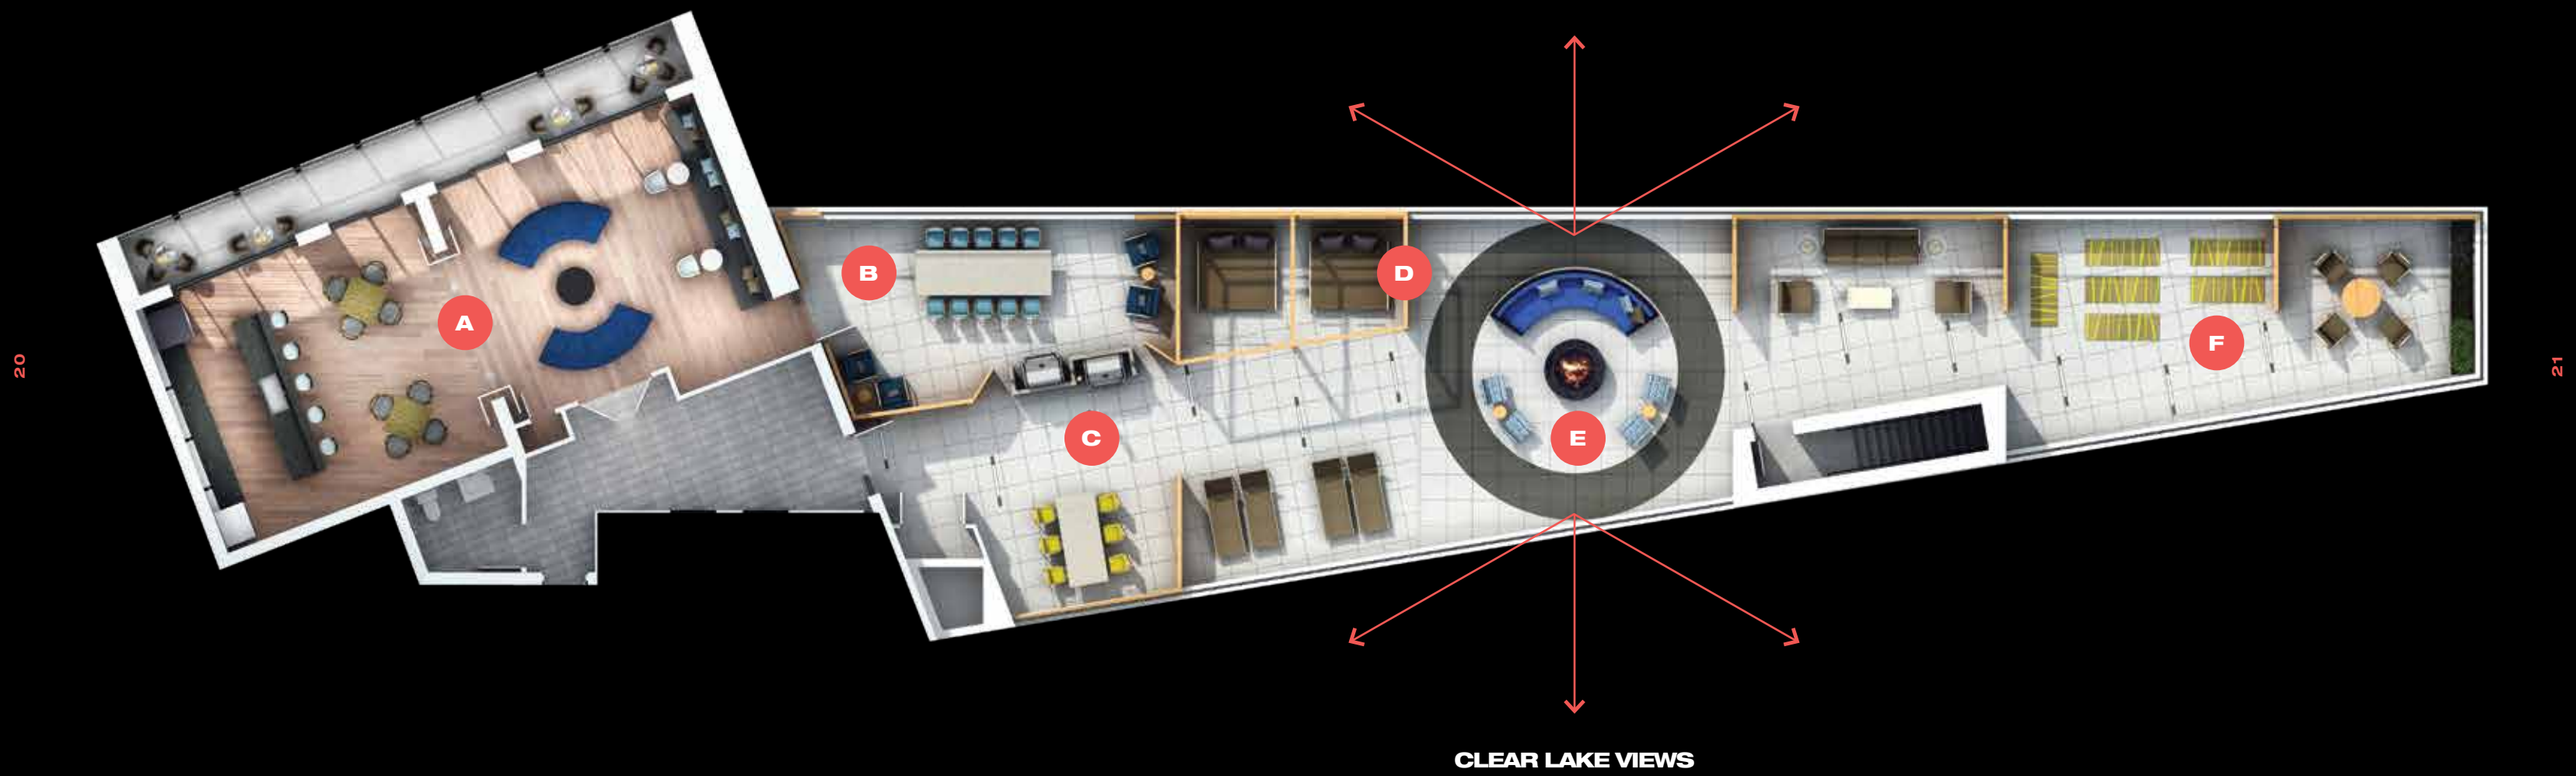

Furniture is displayed for illustration purposes only and suites are sold unfurnished. Building finishes and views may vary from those shown. Building and view not to scale. E. & O.E.



**INDOOR/OUTDOOR
PARTY ROOM
AND TERRACE**

This sleek entertaining area is perfect for any special occasion, even a typical Tuesday night. Featuring cocktail-style tables, indoor private dining, an outdoor terrace and a full kitchen and bar, residents have everything they need to host their next event.

Furniture is displayed for illustration purposes only and suites are sold unfurnished. Building finishes and views may vary from those shown. Building and view not to scale. E. & O.E.



VIEWS
VIEWS
VIEWS
VIEWS

PANORAMIC VIEWS FROM THE TOP

With panoramic city views overlooking Lake Ontario, this outdoor terrace features a fire-pit lounge area, sun deck, resident dining space and two cozy cabanas.

Furniture is displayed for illustration purposes only and suites are sold unfurnished. Building finishes and views may vary from those shown. Building and view not to scale. E. & O.E.



FITNESS AND YOGA CENTRE

Our two-storey fitness and yoga centre is complete with modern equipment for cardio and strength training, with space to practice yoga and dance.

Furniture is displayed for illustration purposes only and suites are sold unfurnished. Building finishes and views may vary from those shown. Building and view not to scale. E. & O.E.

INTERIORS
INTERIORS
INTERIORS
INTERIORS



**“I’d love to be
in a penthouse.
I’d be like a
king overlooking
my kingdom.”**

SUITES

Featuring 180 suites, Merge brings you modern, versatile living spaces that prioritize the simple luxuries of comfort, convenience and function all under one roof. Your kingdom awaits.



GREAT LIVING SPACES

Coming in all shapes and sizes, all suites are designed to be welcoming, functional and suitable for all household types.



BALCONIES & PRIVATE TERRACES

Most residential suites include the luxury of their own private balcony and terrace.



CONDO SUITES

These beautiful, contemporary living spaces are enhanced by modern elements and easily adaptable to various styles and preferences.



SMART HOME WIRED

All suites are equipped for residents to install their own smart home monitoring and security systems.



LIVE/WORK UNITS

Created with business owners in mind, these two-storey units include an upper floor dedicated to residential living and a main floor with commercial and retail spaces.



TOWNHOME UNITS

Located on the south and east sides of ground-level, these two-storey units offer residents the look and autonomy of a townhouse with the convenience of condo living.



Furniture is displayed for illustration purposes only and suites are sold unfurnished. Building finishes and views may vary from those shown. Building and view not to scale. E. & O.E.

**MERGE SETS A NEW STANDARD
IN THE NEIGHBOURHOOD, WITH
A GRAND SELECTION OF UNIQUE
RESIDENTIAL SUITES.**



**COMFORT.
CONVENIENCE.
FUNCTION.**

All residential suites combine contemporary elements with the simple luxuries of comfort, convenience and function. Each suite is designed to be open and inviting, with an emphasis on being adaptable to all household types.

Furniture is displayed for illustration purposes only and suites are sold unfurnished. Building finishes and views may vary from those shown. Building and view not to scale. E. & O.E.